


AS EXISTING

© Knott Architects
98B Tollington Park
London N4 3RB
tel: (020) 72638844
mail@knottarchitects.co.uk

Revisions
A - 12.10.17 notes added

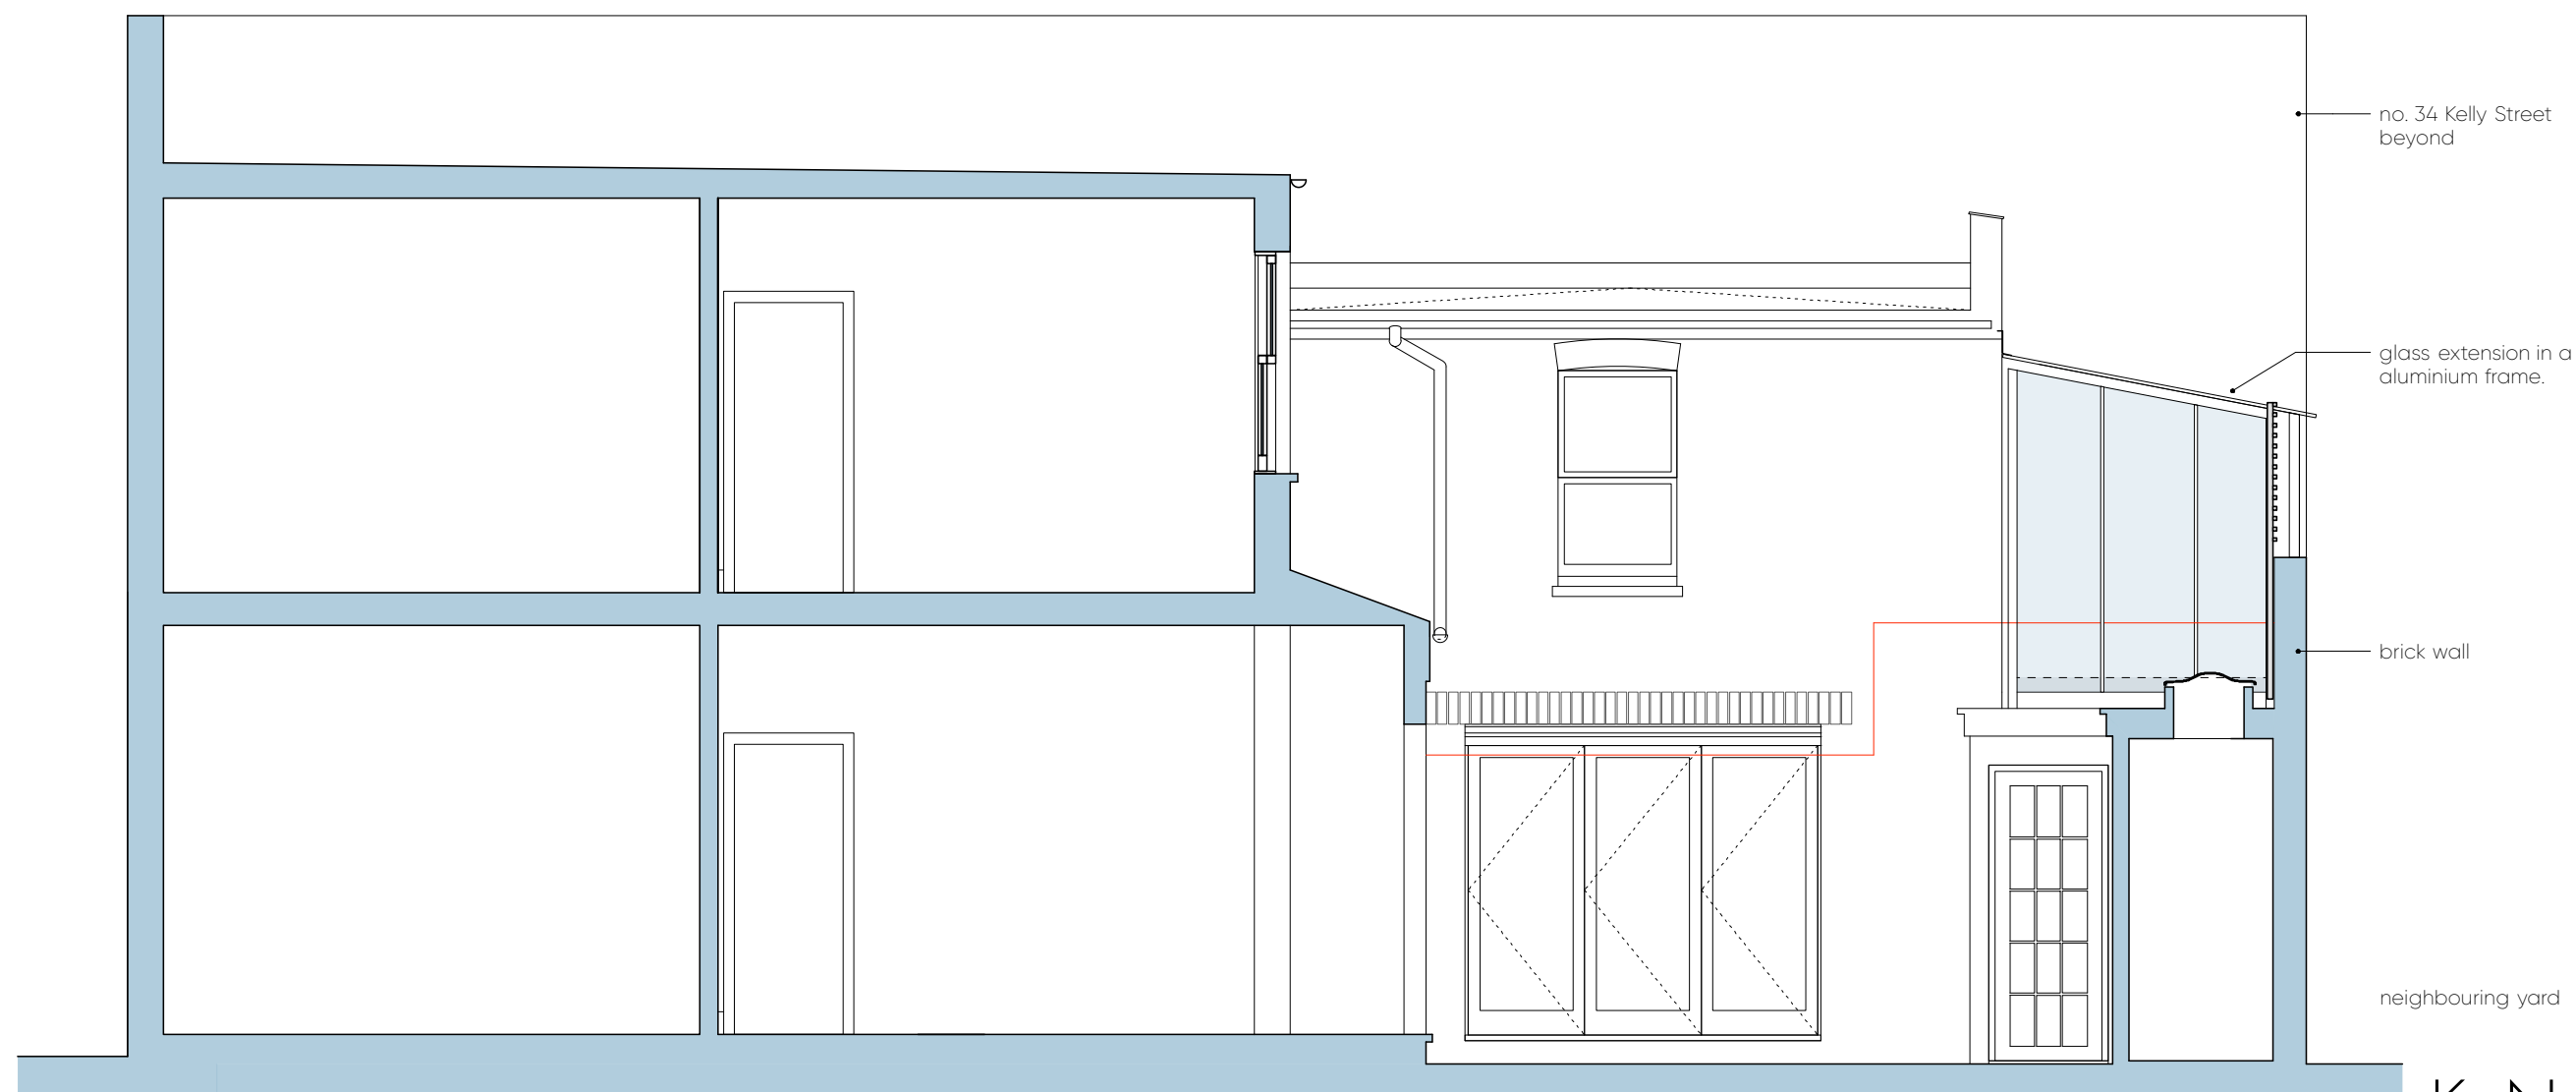

KNOTT

32 Kelly Street
Section B-B - As Existing
Scale 1:50 @ A3
Date: August 2017
414.004 Rev -A

ARCHITECTS