


# AS EXISTING

© Knott Architects  
98B Tollington Park  
London N4 3RB  
tel: (020) 72638844  
mail@knottarchitects.co.uk

## Revisions

A - 12.10.17 updated

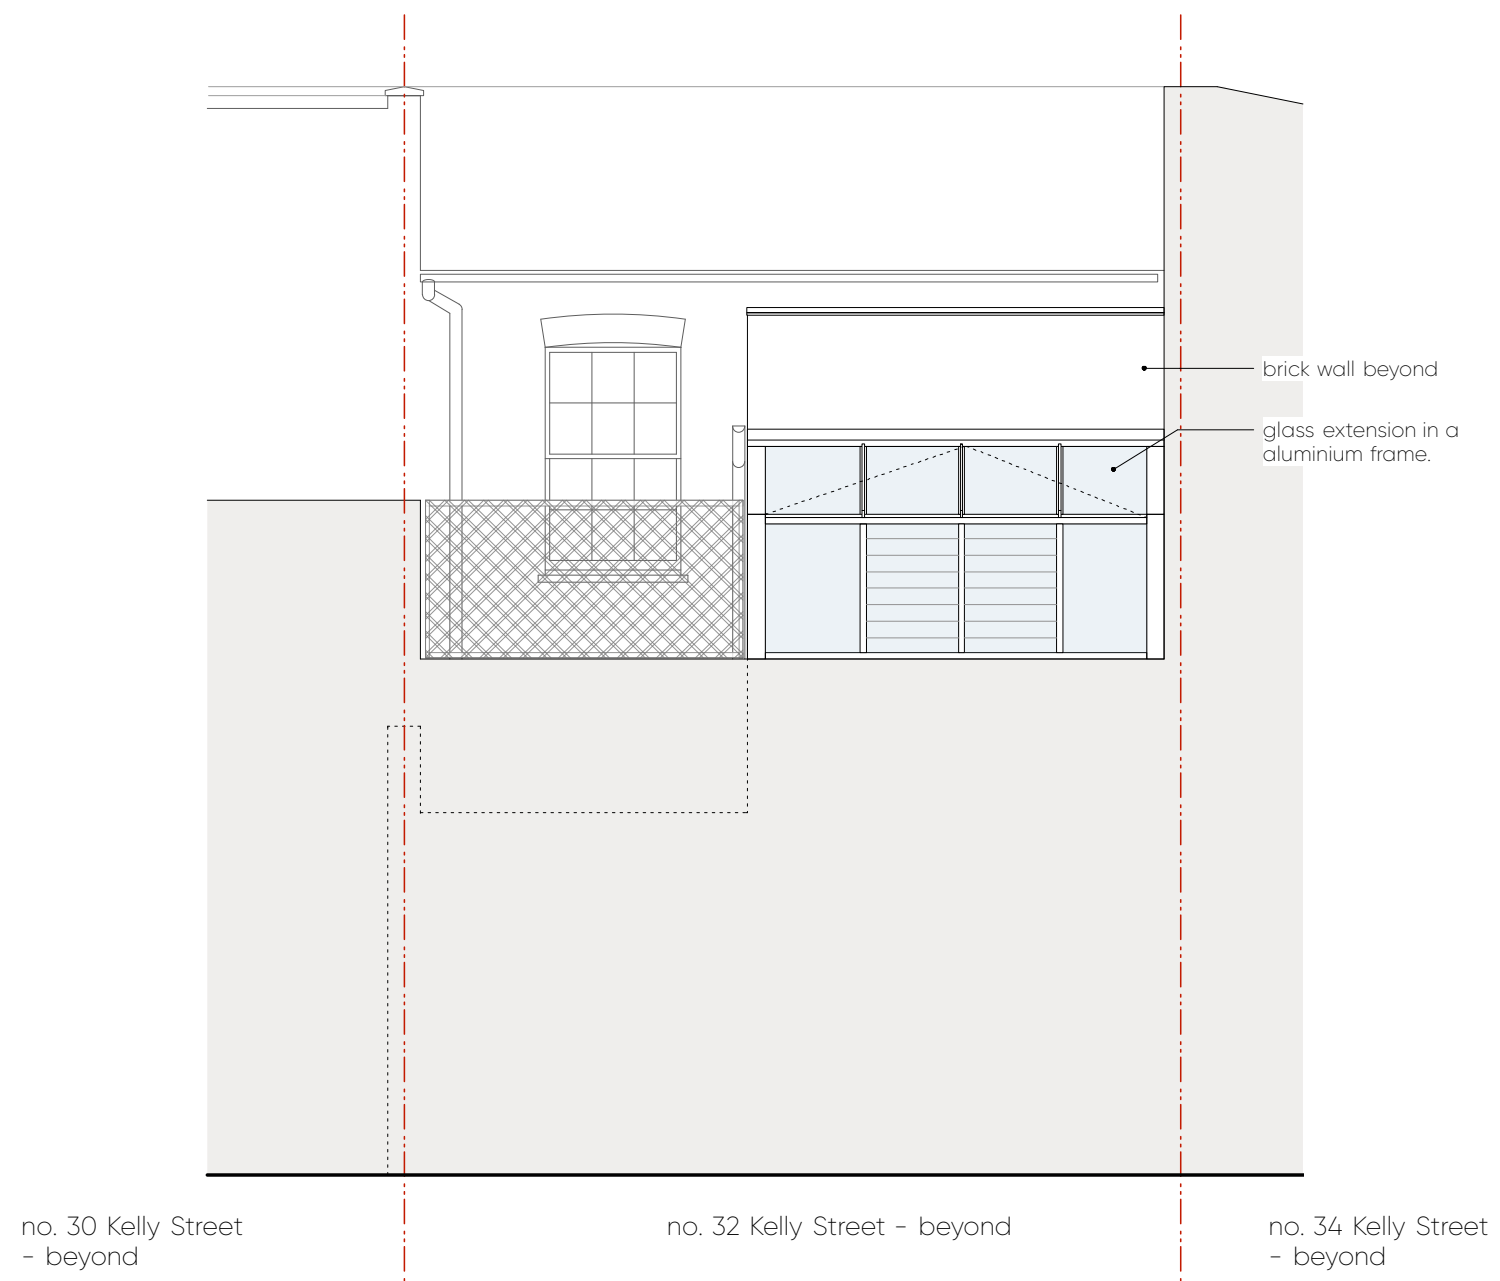

# KNOTT

32 Kelly Street  
Section C-C - As Existing  
Scale 1:50 @ A3  
Date: August 2017  
414.005 Rev - A

# ARCHITECTS