


PROPOSED

© Knott Architects
98B Tollington Park
London N4 3RB
tel: (020) 72638844
mail@knottarchitects.co.uk

Revisions


34

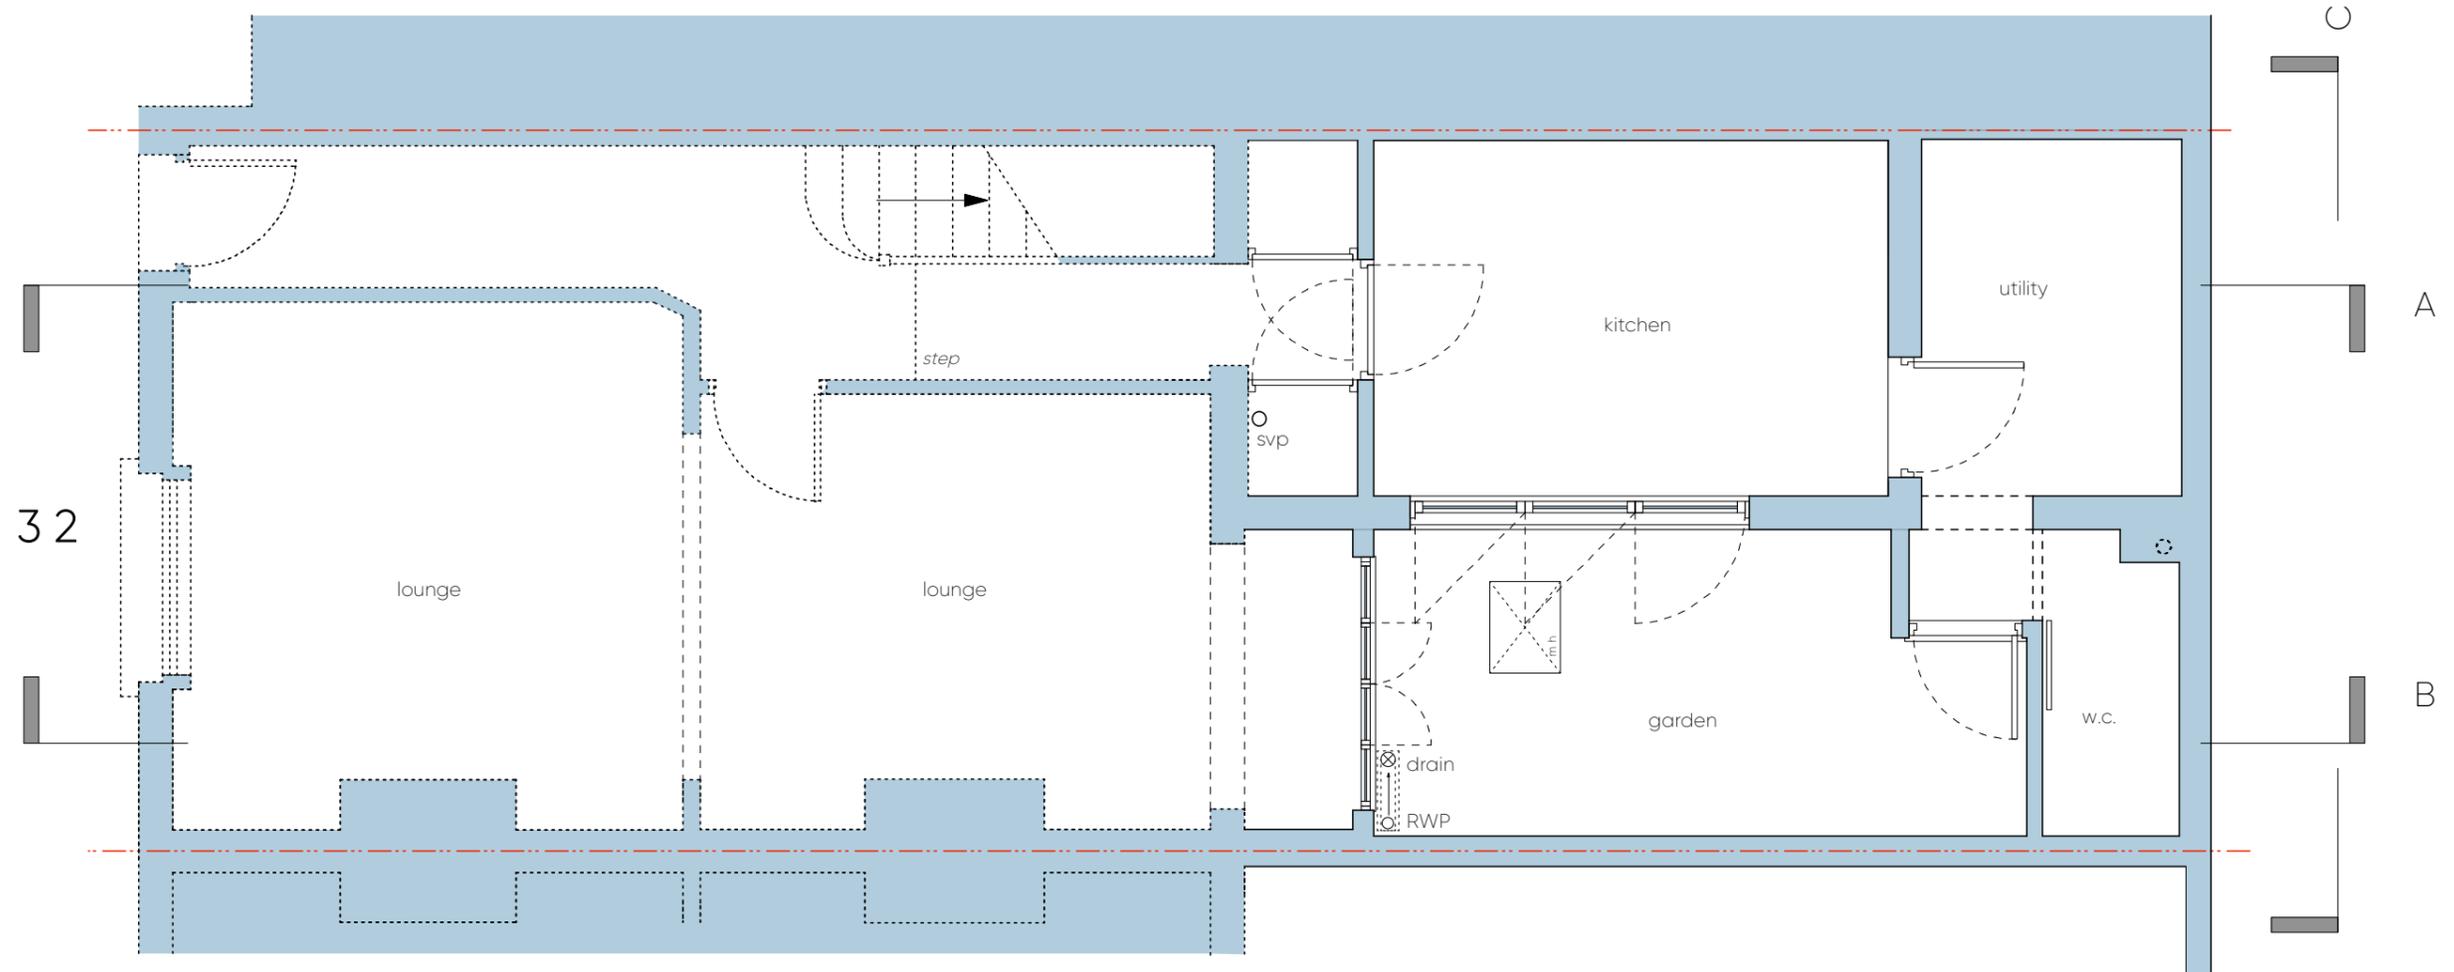

32

main house not fully surveyed.

30

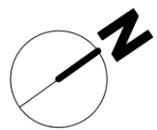

K N O T T

32 Kelly Street
 GF Plan - As Proposed
 Scale 1:50 @ A3
 Date: September 2017
 414.051 Rev -

ARCHITECTS