


AS PROPOSED

© Knott Architects
98B Tollington Park
London N4 3RB
tel: (020) 72638844
mail@knottarchitects.co.uk

Revisions

A - 12.10.17 notes added.

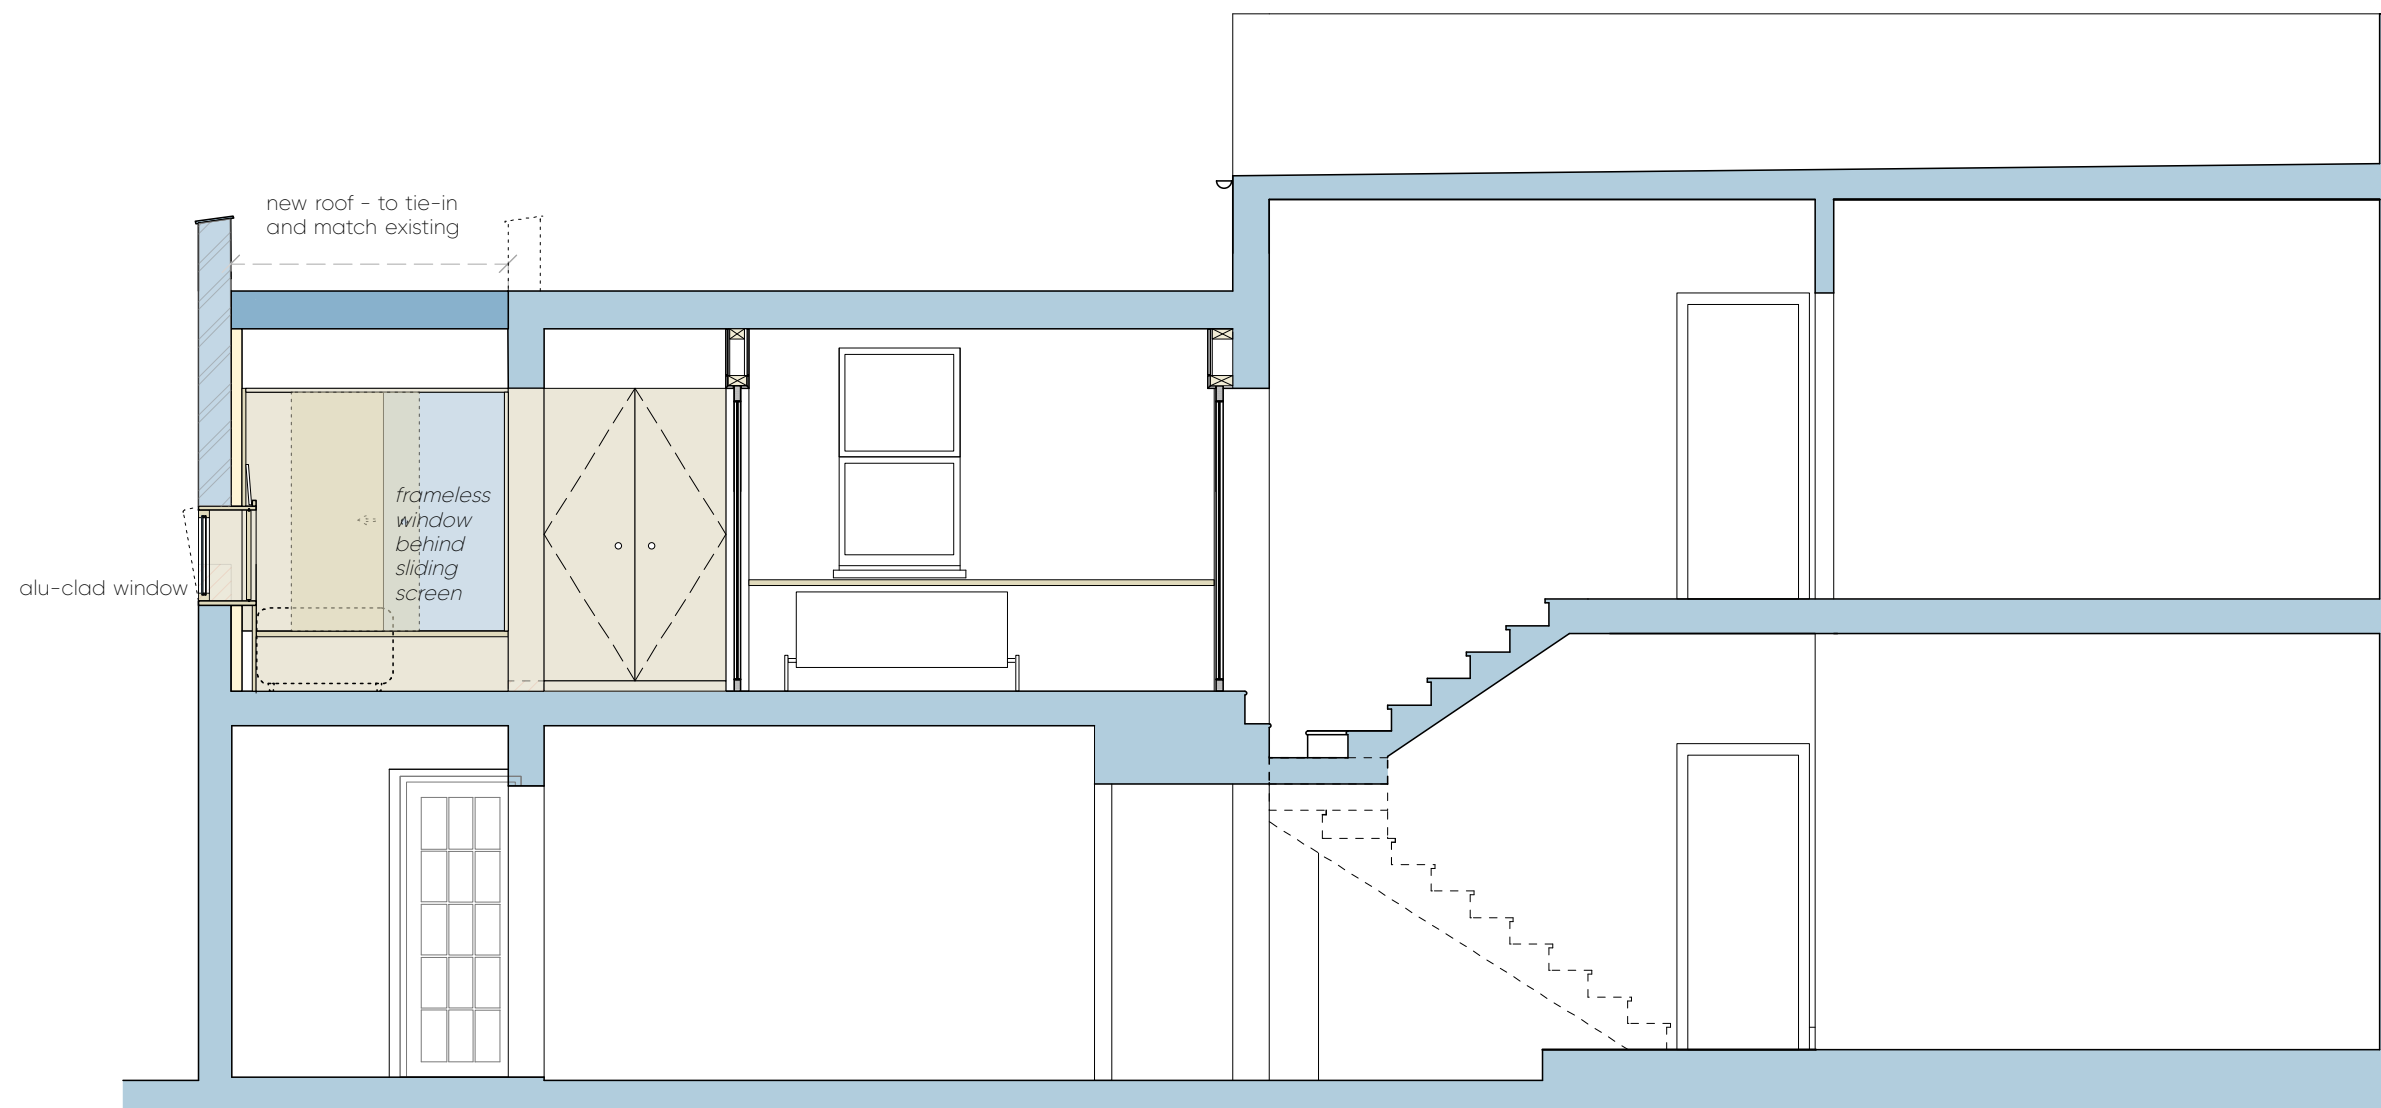

KNOTT

32 Kelly Street
Section A-A - As Proposed
Scale 1:50 @ A3
Date: September 2017
414.053 Rev - A

ARCHITECTS