


# AS PROPOSED

© Knott Architects  
98B Tollington Park  
London N4 3RB  
tel: (020) 72638844  
mail@knottarchitects.co.uk

## Revisions

A - 12.10.17 notes added.

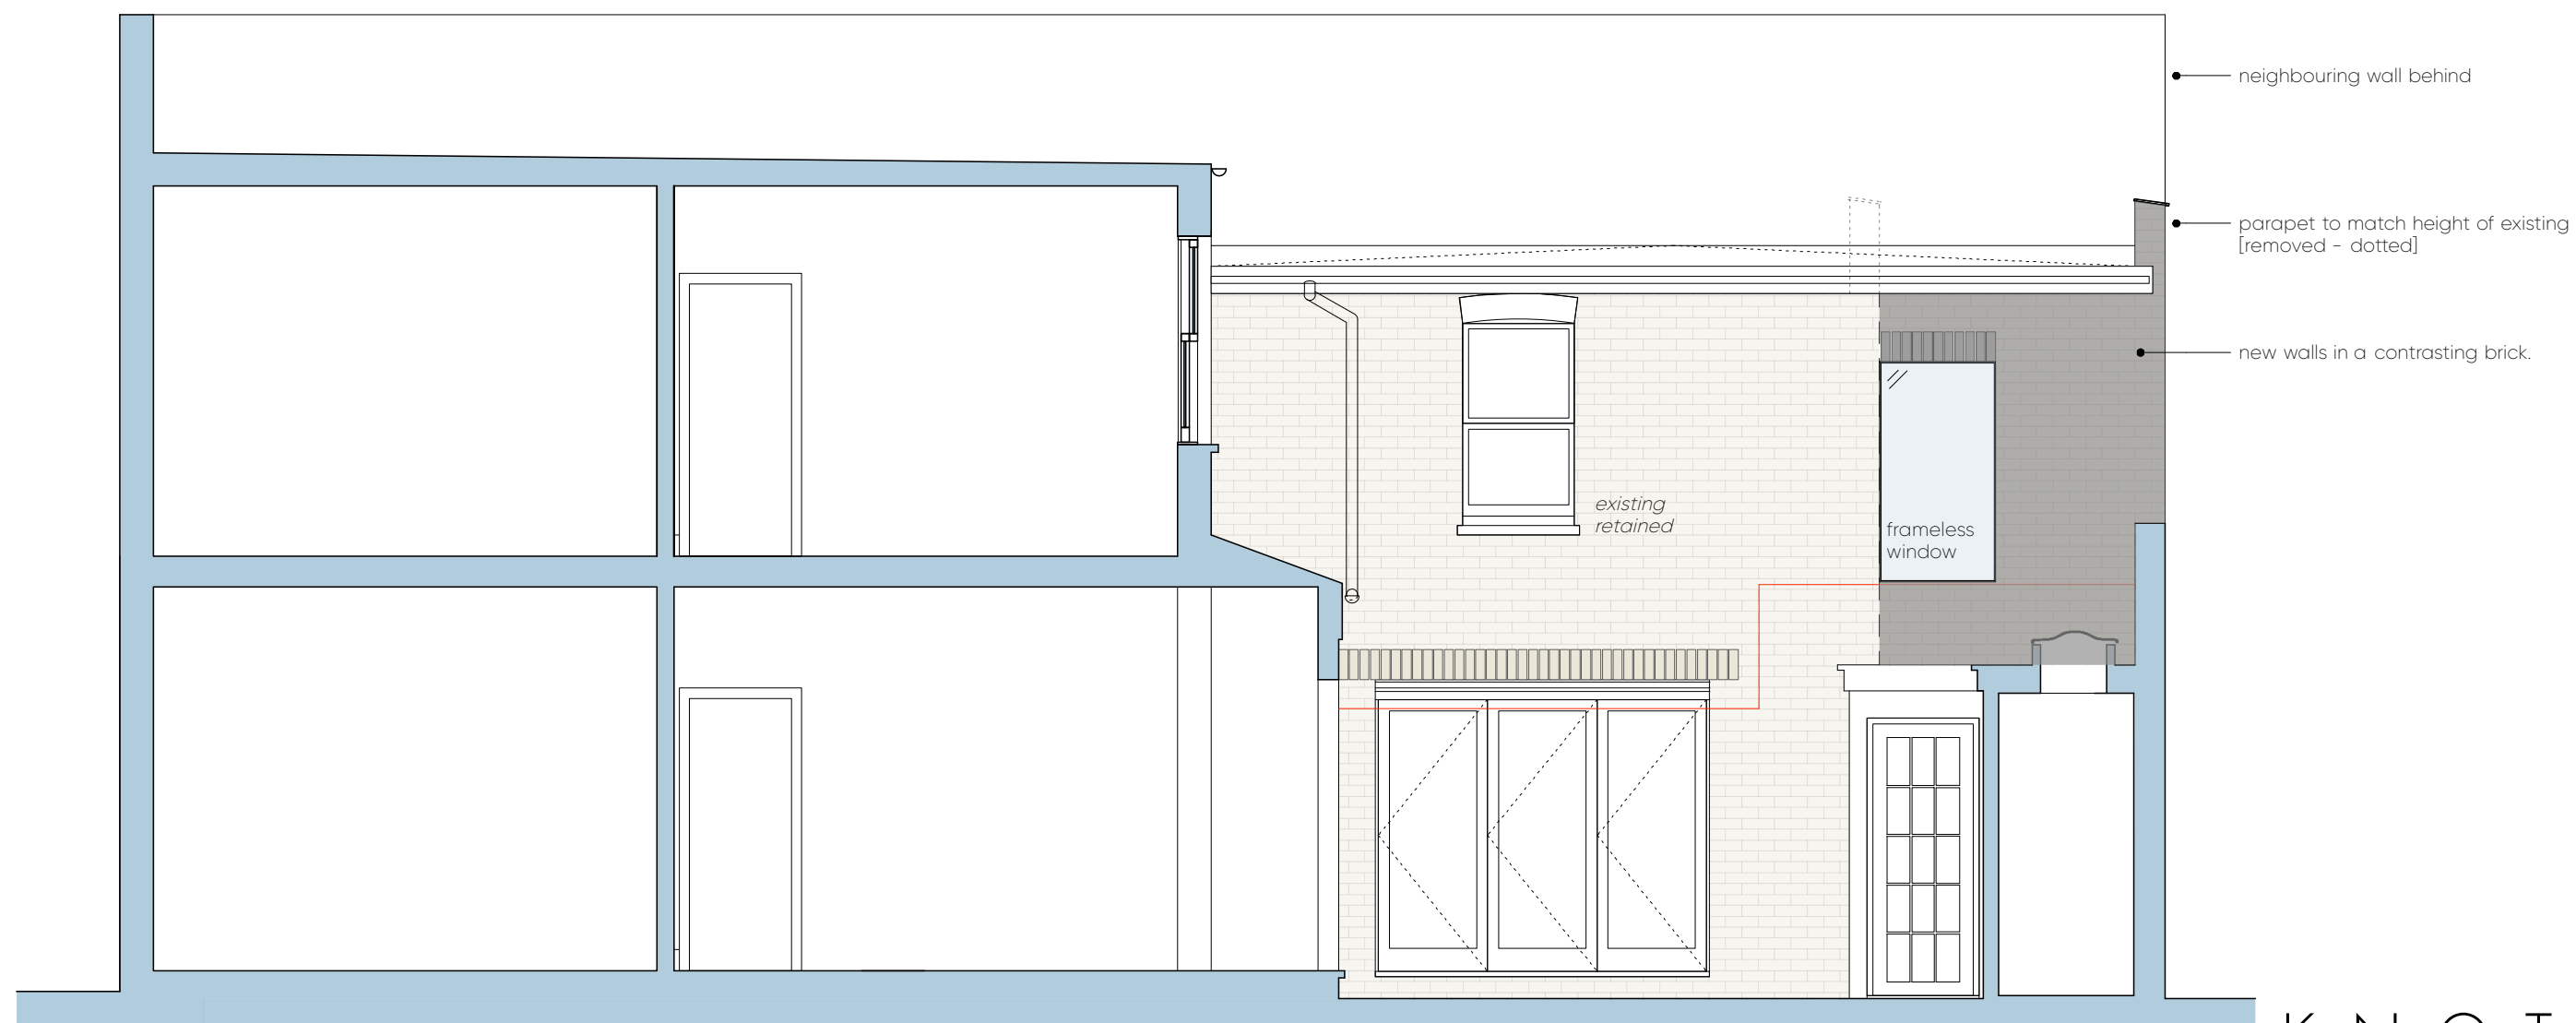

# KNOTT

32 Kelly Street  
Section B-B - As Proposed  
Scale 1:50 @ A3  
Date: September 2017  
414.054 Rev - A

# ARCHITECTS