


Front Elevation
Front (Projecting) Balcony

End Elevation

Section

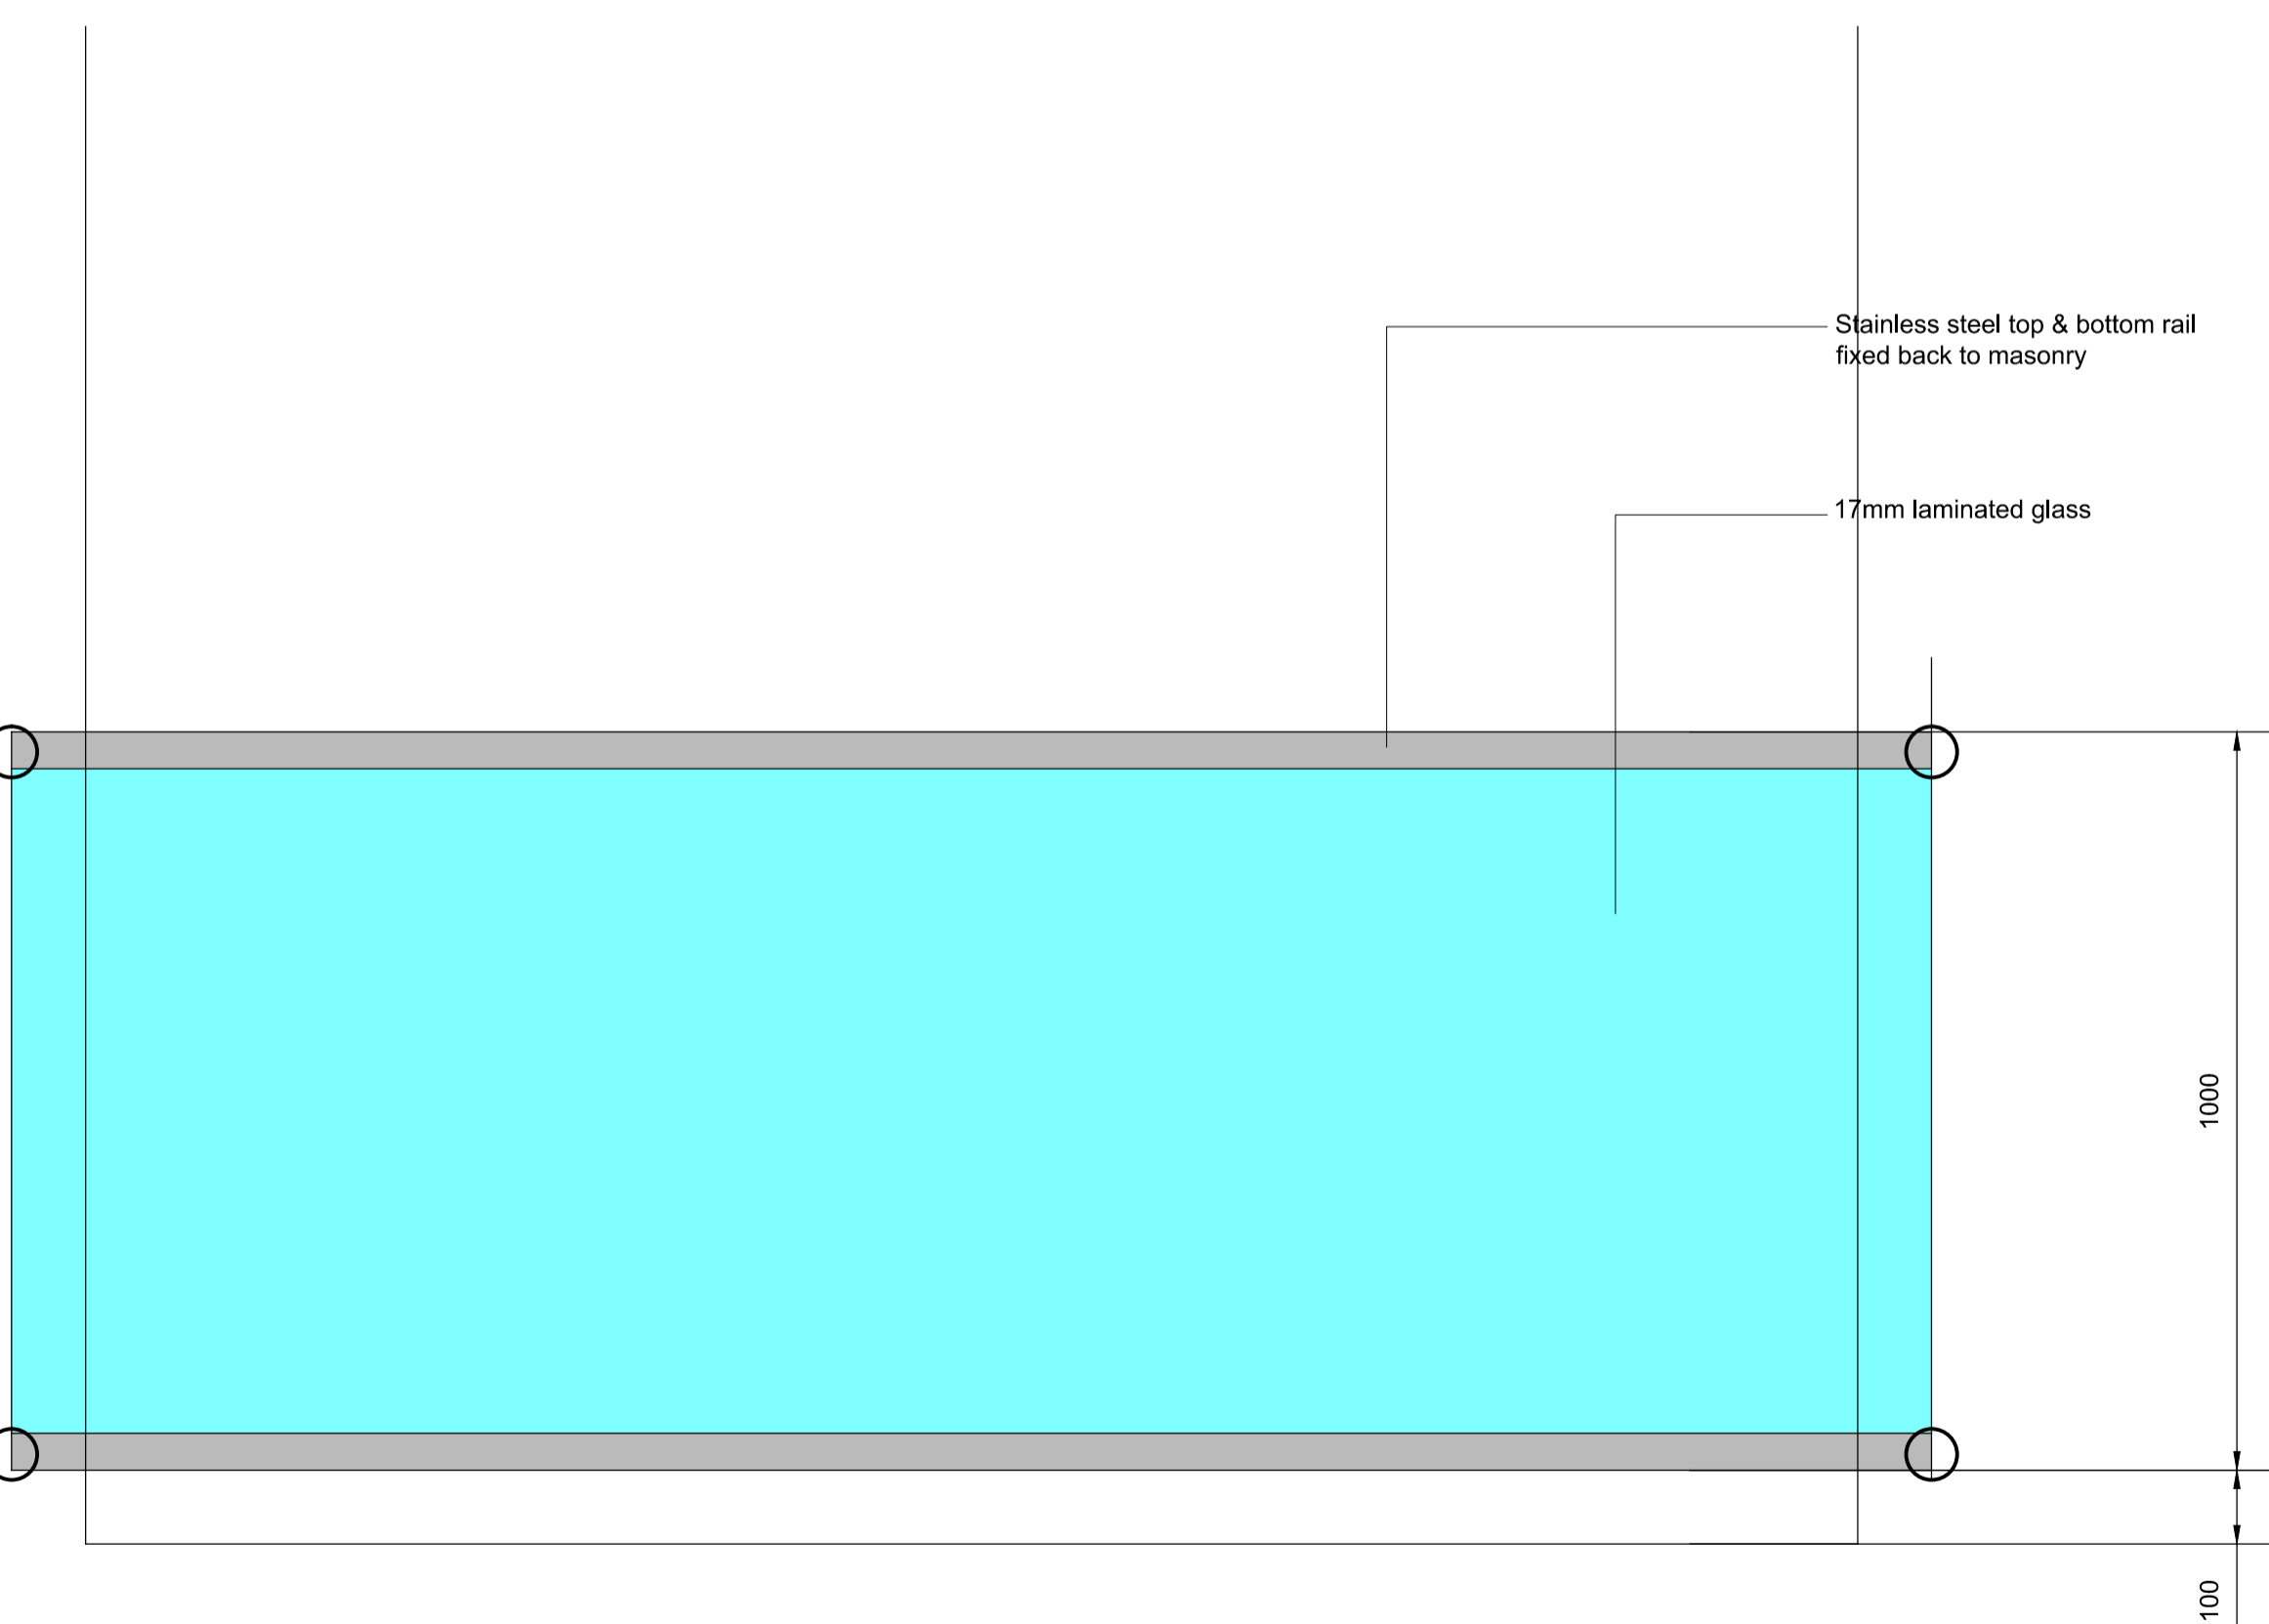

Rear Elevation
Rear Juliette Balcony (Glazing across opening)

A1 Original Sheet Size
Actual Size 50mm 75mm 90mm

Revision
A_25/10/16 Rear balconies omitted

Job
**11 Hampstead High Street
London NW3 1PX**

Client
Farlane Investments Ltd

Drawing
Balcony Details

Scale/Date/Drawn/Chk.
1:10/10'17/WDM



1 Boyd Street
Shieldfield
Newcastle upon Tyne
NE2 1AP
Tel 0191 260-2450
Fax 0191 261-7301
E-mail Admin@CSMArchitects.co.uk

4408
/05