




Existing North West
1 : 100

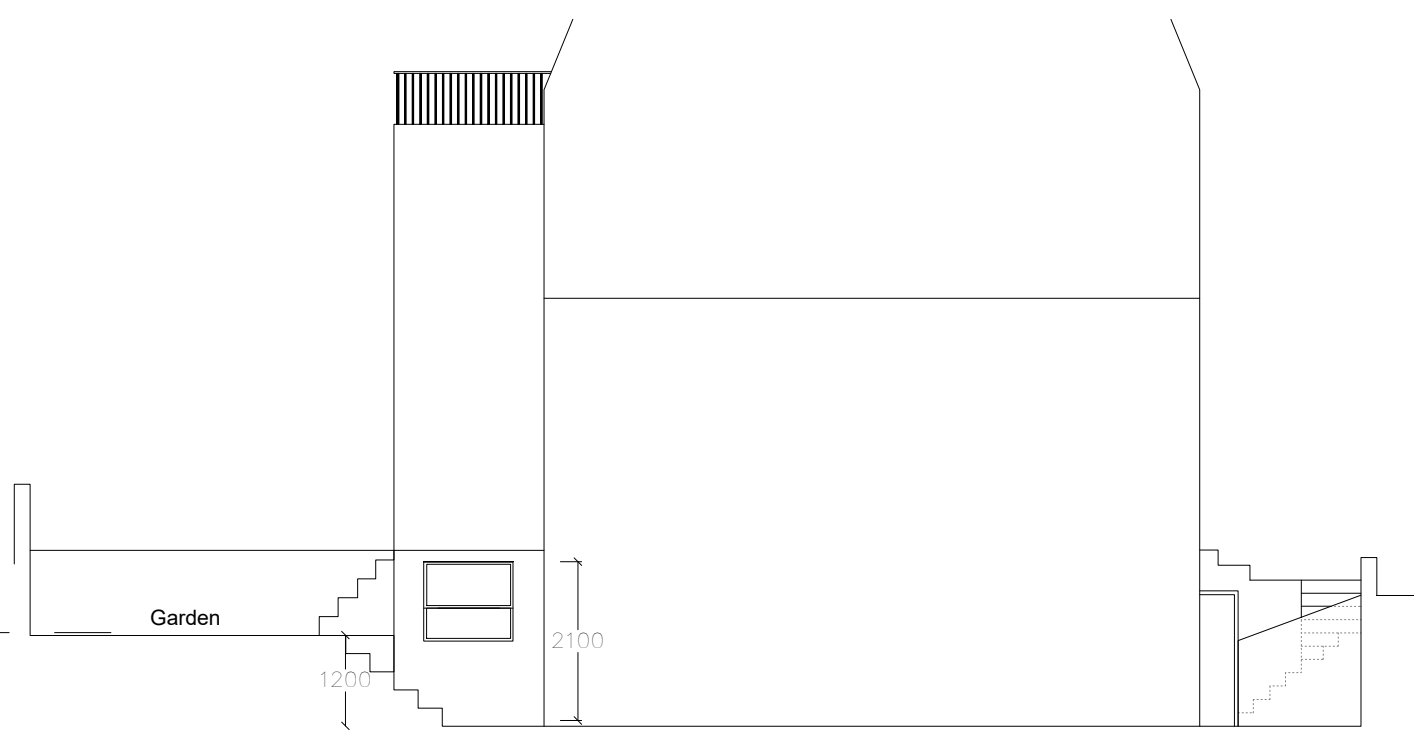


Existing North East
1 : 100

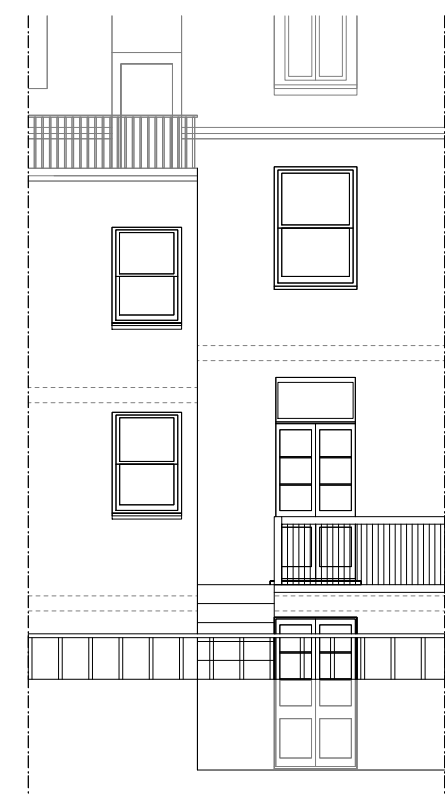


Existing South East
1 : 100

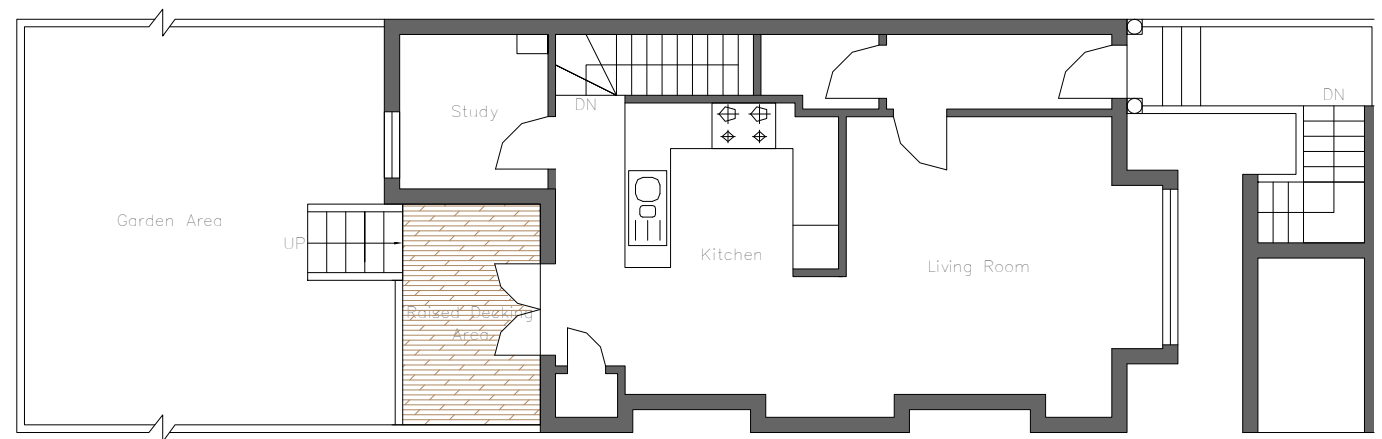

Ground Floor
1 : 100

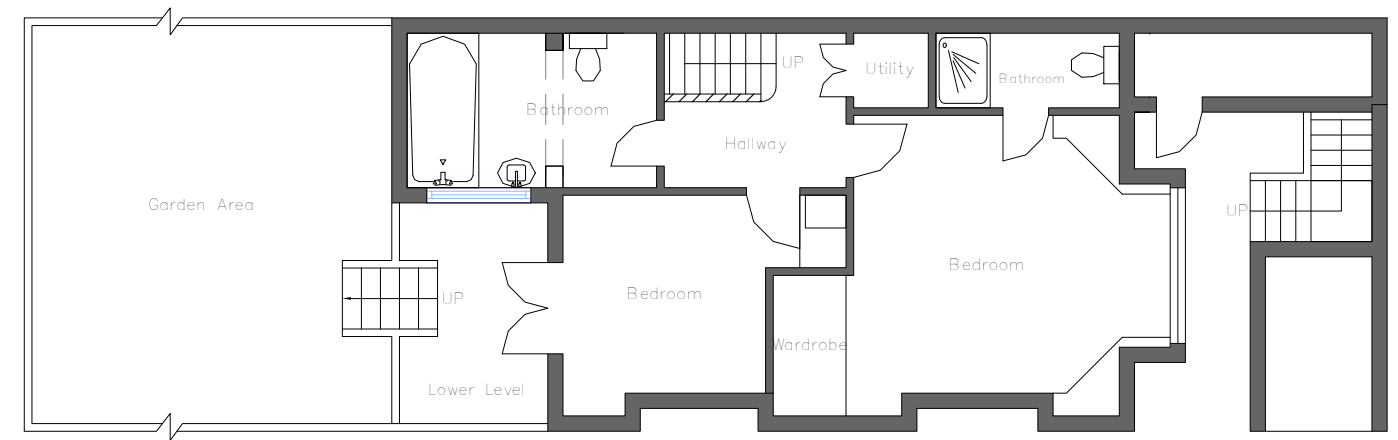

Lower Ground
1 : 100

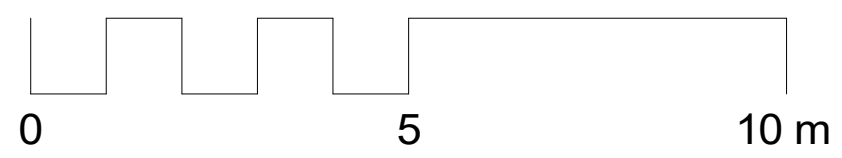

Do Not Scale from this drawing: Party Wall Act 1996: Party wall agreements are the responsibility of the client. Drawing for planning purposes only, not construction. Check that this drawing is the latest/final revision, if in doubt, ask. Any dimensions shown are subject to site surveys and all measurements are to be checked on site prior to any construction or manufacture.
All dimensions are in millimetres unless stated otherwise. No dimensions to be scaled from drawings. Specific details are subject to further design development. This drawing is copyright. Drawings can only be used with the permission of smartplans. Refer any discrepancy to smartplans. THIS PLAN HAS BEEN PREPARED FROM INFORMATION PROVIDED BY THE CLIENT & FROM ORDANANCE SURVEY PLANS & AS SUCH CANNOT BE RELIED UPON FOR ACCURACY OF SITE DIMENSIONS. The client is responsible for defining the correct boundaries & site ownership, smartplans cannot be held responsible for subsequent Land disputes or any material loss when obtaining information from this plan. It is the responsibility of the client to wait for planning & building regulations approval before commissioning any works.

| | | | | | | | | |
|---|--------|-------------------------|------------------|-----------------------|--------|-------------------------|----------------|--------------|
| <p align="center">Planning Permission For Alteration to Rear Fenestration & Decking and Provision of Front Bin Store Area & Railings</p> | | | | PROJECT | | CLIENT | | |
| | | | | 5 Gordon Road NW5 1LN | | Martin Joyce/Gary Reich | | |
| CODE | STATUS | SUITABILITY DESCRIPTION | PURPOSE OF ISSUE | SHEET | | Date | Project number | Scale (@ A3) |
| | | | | Existing | | 27.09.17 | 17986 | 1 : 100 |
| | | | | Checked by | Author | DRWAING NUMBER | | REV |
| | | | | | | A103 | | D |