


Notes:

1. New metal framed glazed facade. Colour: Dark grey, RAL: 7043.
2. Existing metal framed windows. Framing spray painted. Colour: Dark grey, RAL: 7043.
3. New metal balustrade. Colour: Dark grey, RAL: 7043.
4. New canopy with integrated lighting.
5. New PPC metal clad overhanging roof. Colour: Light grey, RAL: 9006 to match roof finish.
6. New roof parapet with PPC metal capping. Colour: Light grey, RAL: 9006 to match roof finish.
7. Existing Sixth Floor office pitched roof with new light grey single ply roof covering.
8. New ductwork wrapped with matt vinyl. Colour: Light grey, RAL: 9006 to match roof finish.
9. New lift overrun.
10. New PPC metal louvered acoustic plant screen. Colour: Light grey, RAL: 9006.
11. New metal framed glazed swing doors. Colour: Dark grey, RAL: 7043.
12. New white rendered wall. Colour: White.
13. New PPC metal fascia. Colour: Dark grey, RAL: 7043.
14. New frameless glass balustrade with s/s top rail.
15. New lead transition capping.
16. Existing London stock brick with beige colour pointing.
17. Existing metal framed glazed doors. Frames to be painted. Colour: Dark grey, RAL: 7043.
18. Existing metal framed glazed curtain wall. Framing spray painted. Colour: Dark grey, RAL: 7043.
19. Existing concrete upstands painted. Colour: Dark grey, RAL: 7043.
20. Existing rendered parapet repaired and redecorated. Colour: White.
21. Existing 'eyebrow' canopy repaired and redecorated. Colour: White.
22. Existing render repaired and redecorated. Colour: White.

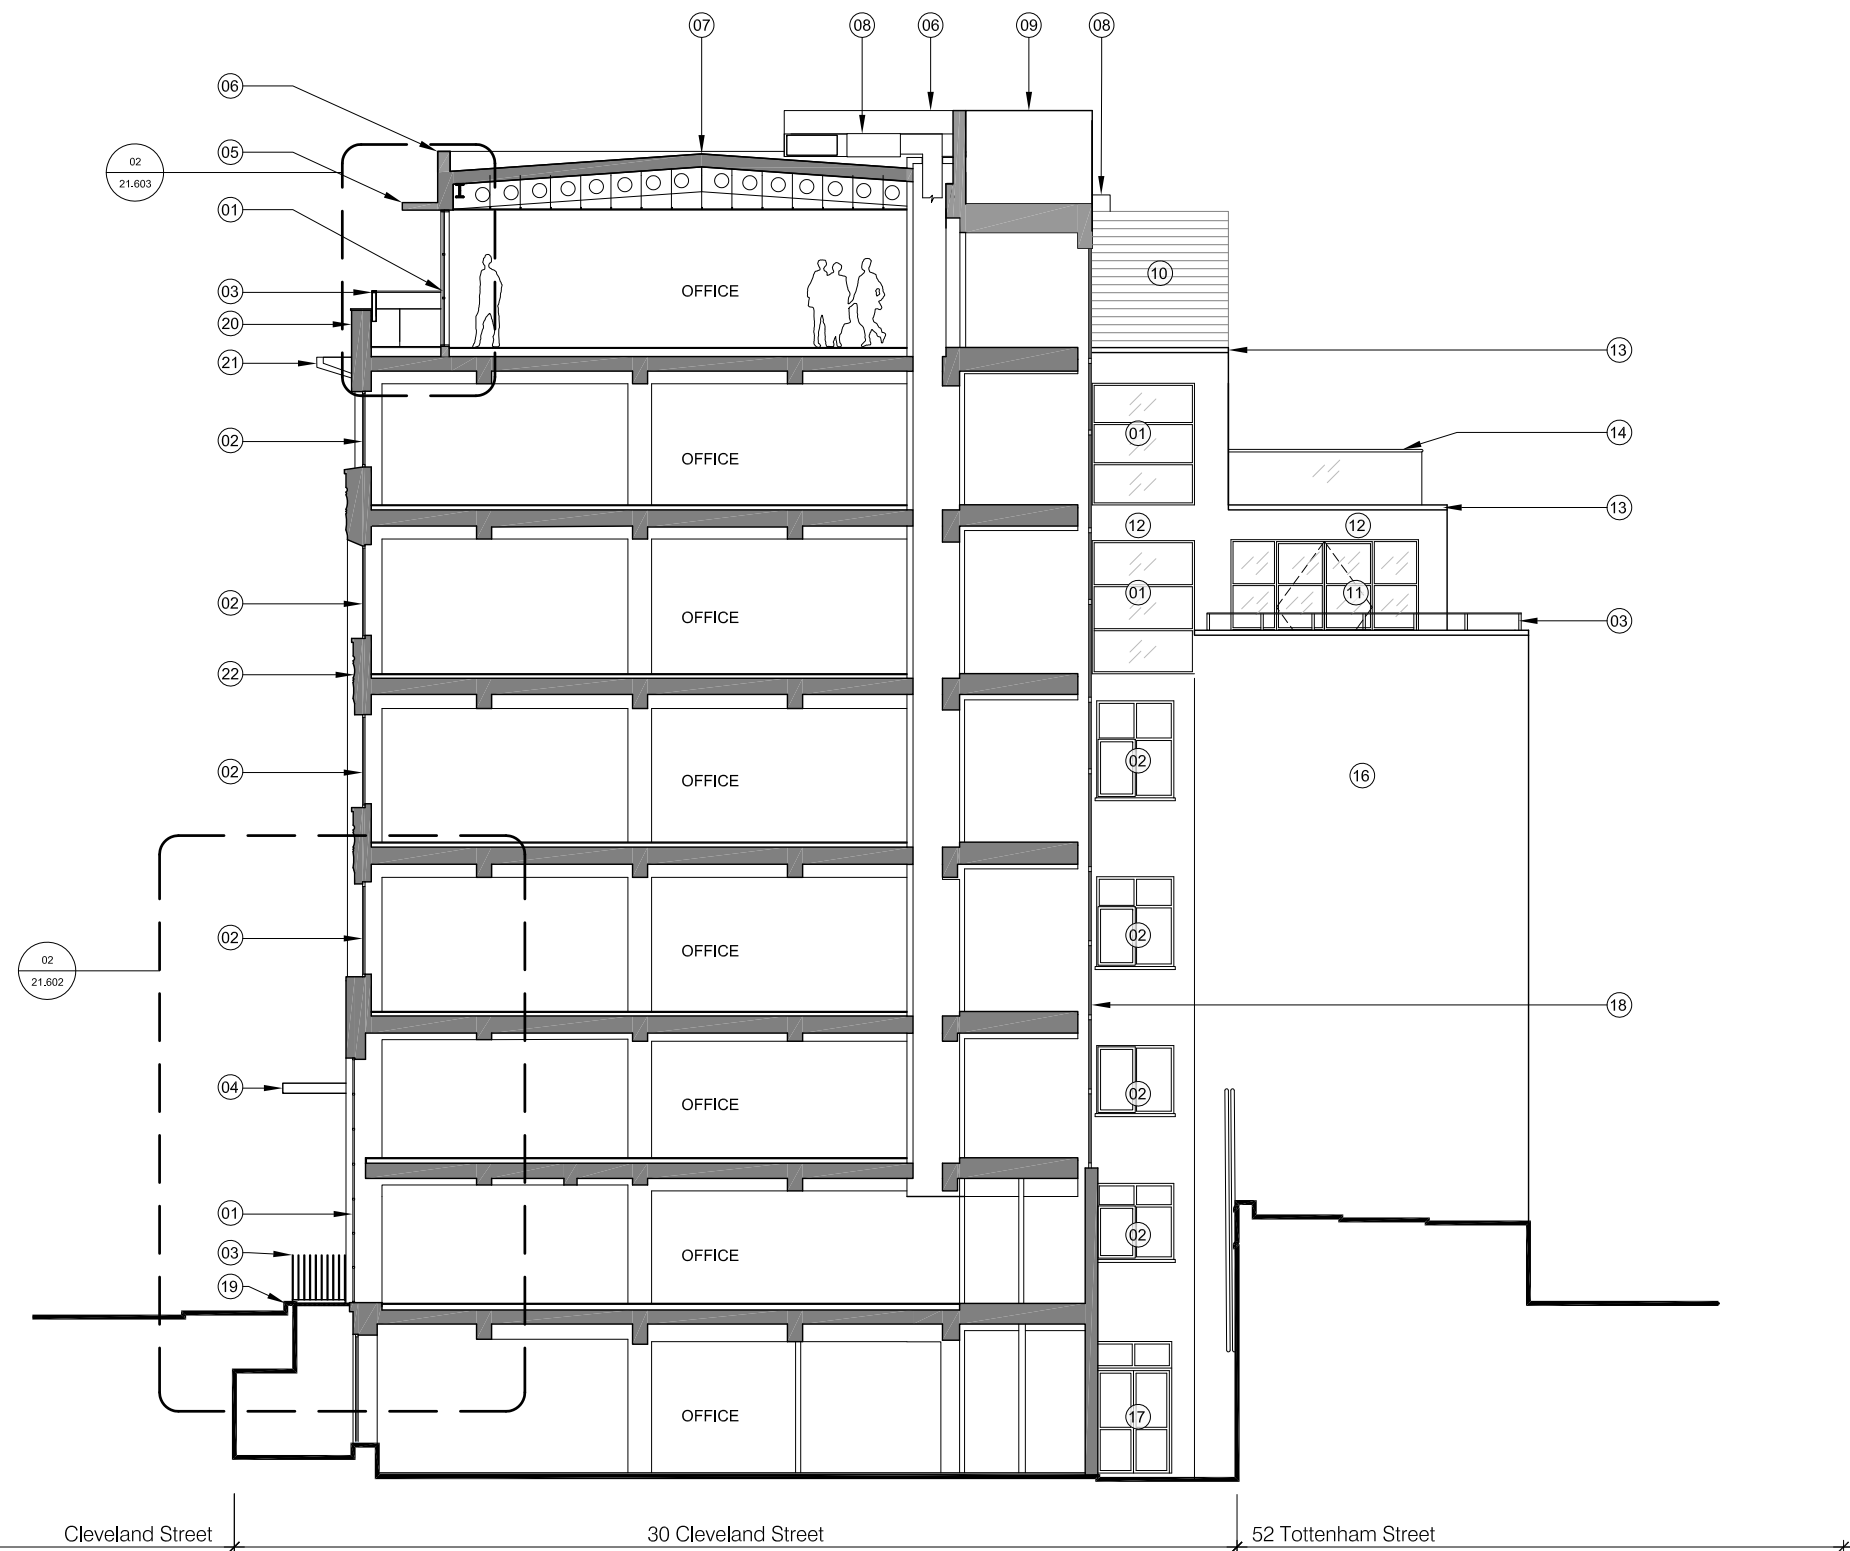

For Planning

Rev.	Description	By	Date
P2	For Planning	TM	24.10.17

Client
BC Noho Limited

Project
Cleveland Street

Title
Proposed Section EE

Project No.	Drawing No.	Rev.
1621	20.255	P2
Scale	1:75 @ A1	1:150 @ A3
Drawn	Checked	Date
TM	TL	25.11.16

Do not scale from this drawing. The Contractor is to take and check all dimensions on site before work commences. Discrepancies must be reported to the Architect. Subcontractors must verify all dimensions on site before making a shop drawing or commencing manufacturing. This drawing is copyright. ©

01 Proposed Section EE
20.202 Scale 1:150 @ A3