


DO NOT SCALE FROM THIS DRAWING.  
ALL DIMENSION TO BE CHECKED ON SITE.  
COPYRIGHT RESERVED

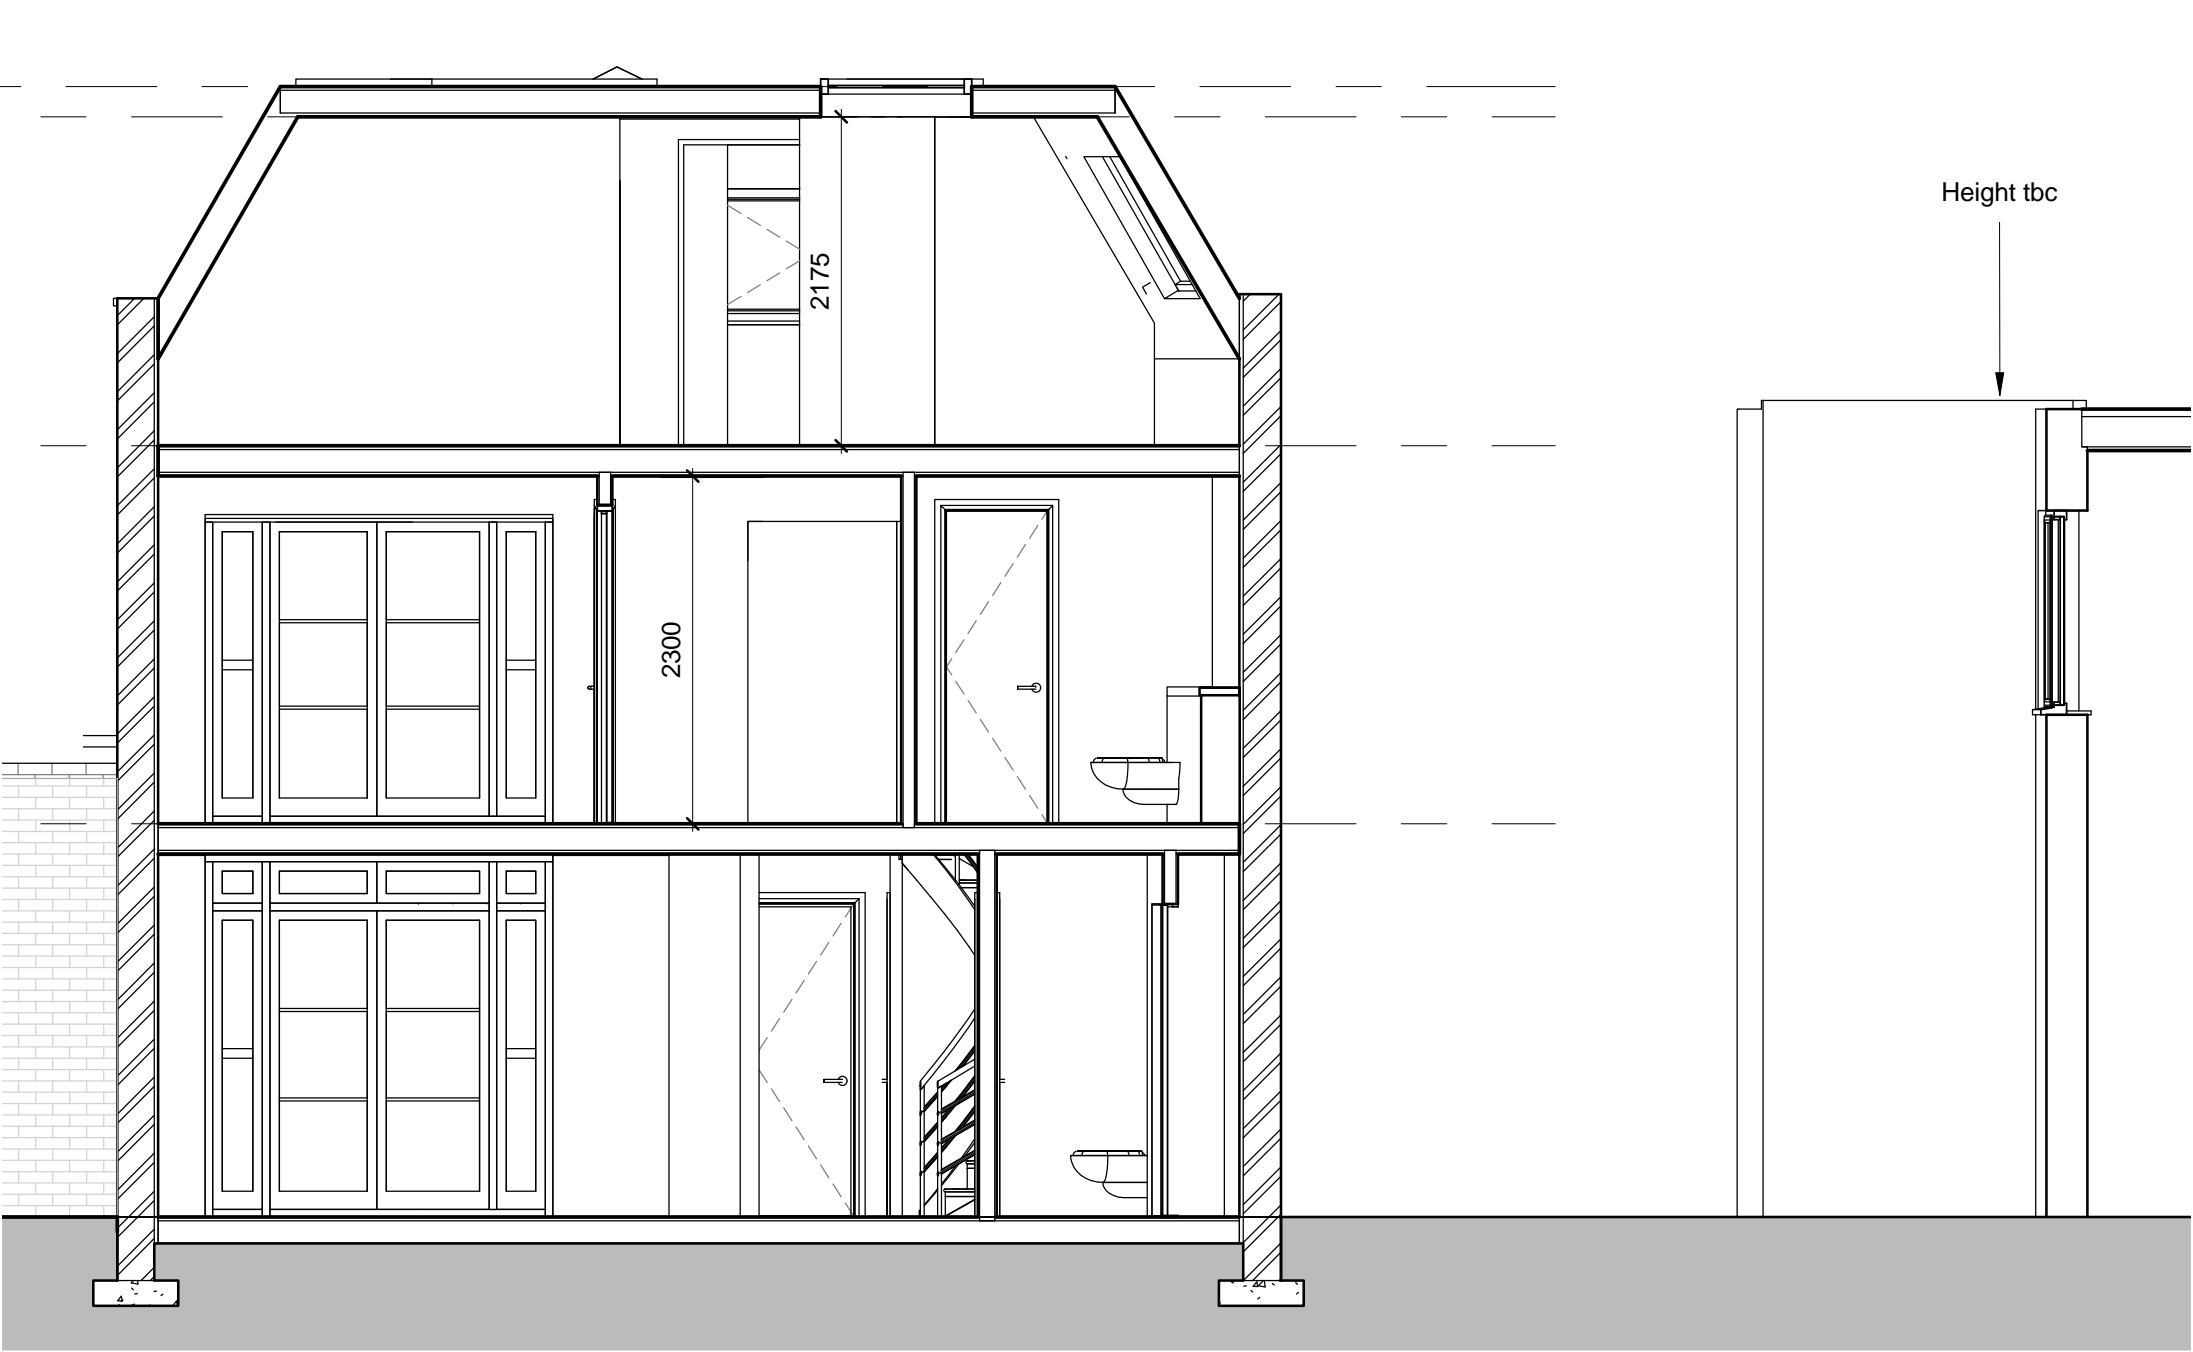

SECTION AA  
1:50

B	2nd Floor Window adjusted	SR	11/05/17
A	Planning officer's comments addressed	SR	05/01/17
REV/ISSUE	NOTE	DRN	DATE

SCALE	DATE	DRN	CHK
1:50@A3	03/08/2016	NM	MH

PROJECT  
**Mayfair Mews**  
**NW1 8UU**

DRAWING  
**Proposed Section BB**

**bubble**  
architects  
460 MUSWELL HILL BROADWAY  
LONDON N10 1BS  
WWW.BUBBLEARCHITECTS.CO.UK

JOB NO	DRAWING NO	REV
016019	X-BB-D-008	B