


DO NOT SCALE FROM THIS DRAWING.
ALL DIMENSION TO BE CHECKED ON SITE.
COPYRIGHT RESERVED

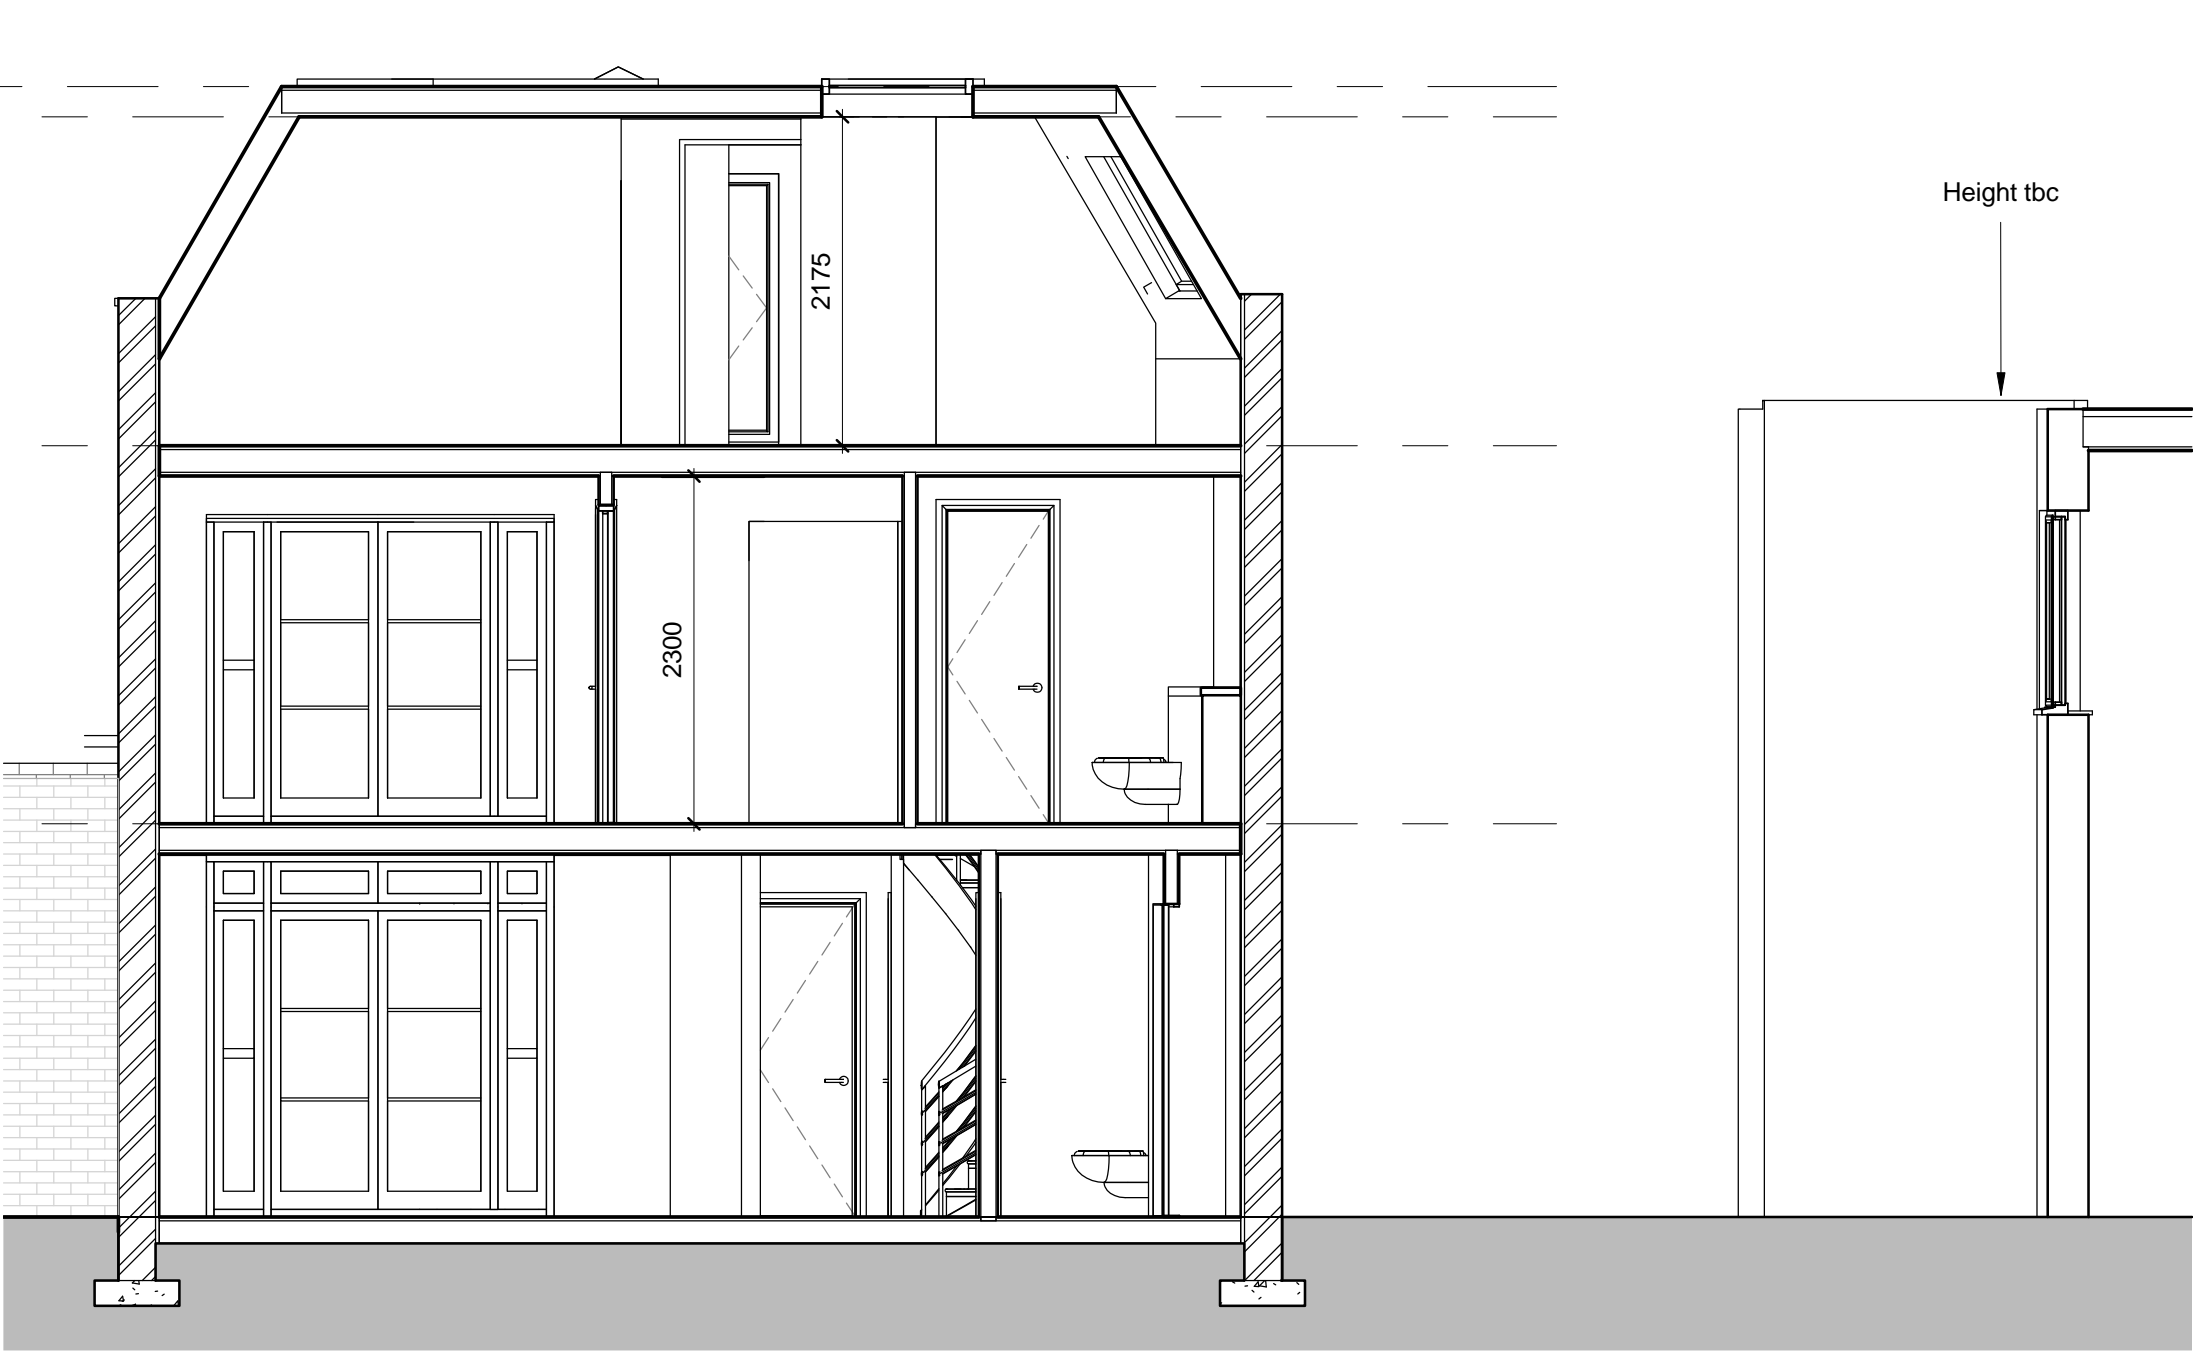

| | | | |
|------------|---------------------------------------|-----|----------|
| | | | |
| | | | |
| | | | |
| A | Planning officer's comments addressed | SR | 05/01/17 |
| REV/ ISSUE | NOTE | DRN | DATE |

| | | | |
|---------|------------|-----|-----|
| SCALE | DATE | DRN | CHK |
| 1:50@A3 | 03/08/2016 | NM | MH |

PROJECT
Mayfair Mews
NW1 8UU

DRAWING
Section BB

bubble
architects

460 MUSWELL HILL BROADWAY
LONDON N10 1BS
WWW.BUBBLEARCHITECTS.CO.UK

| | | |
|--------|------------|-----|
| JOB NO | DRAWING NO | REV |
| 016019 | X-BB-D-012 | A |