


DO NOT SCALE FROM THIS DRAWING.
ALL DIMENSION TO BE CHECKED ON SITE.
COPYRIGHT RESERVED

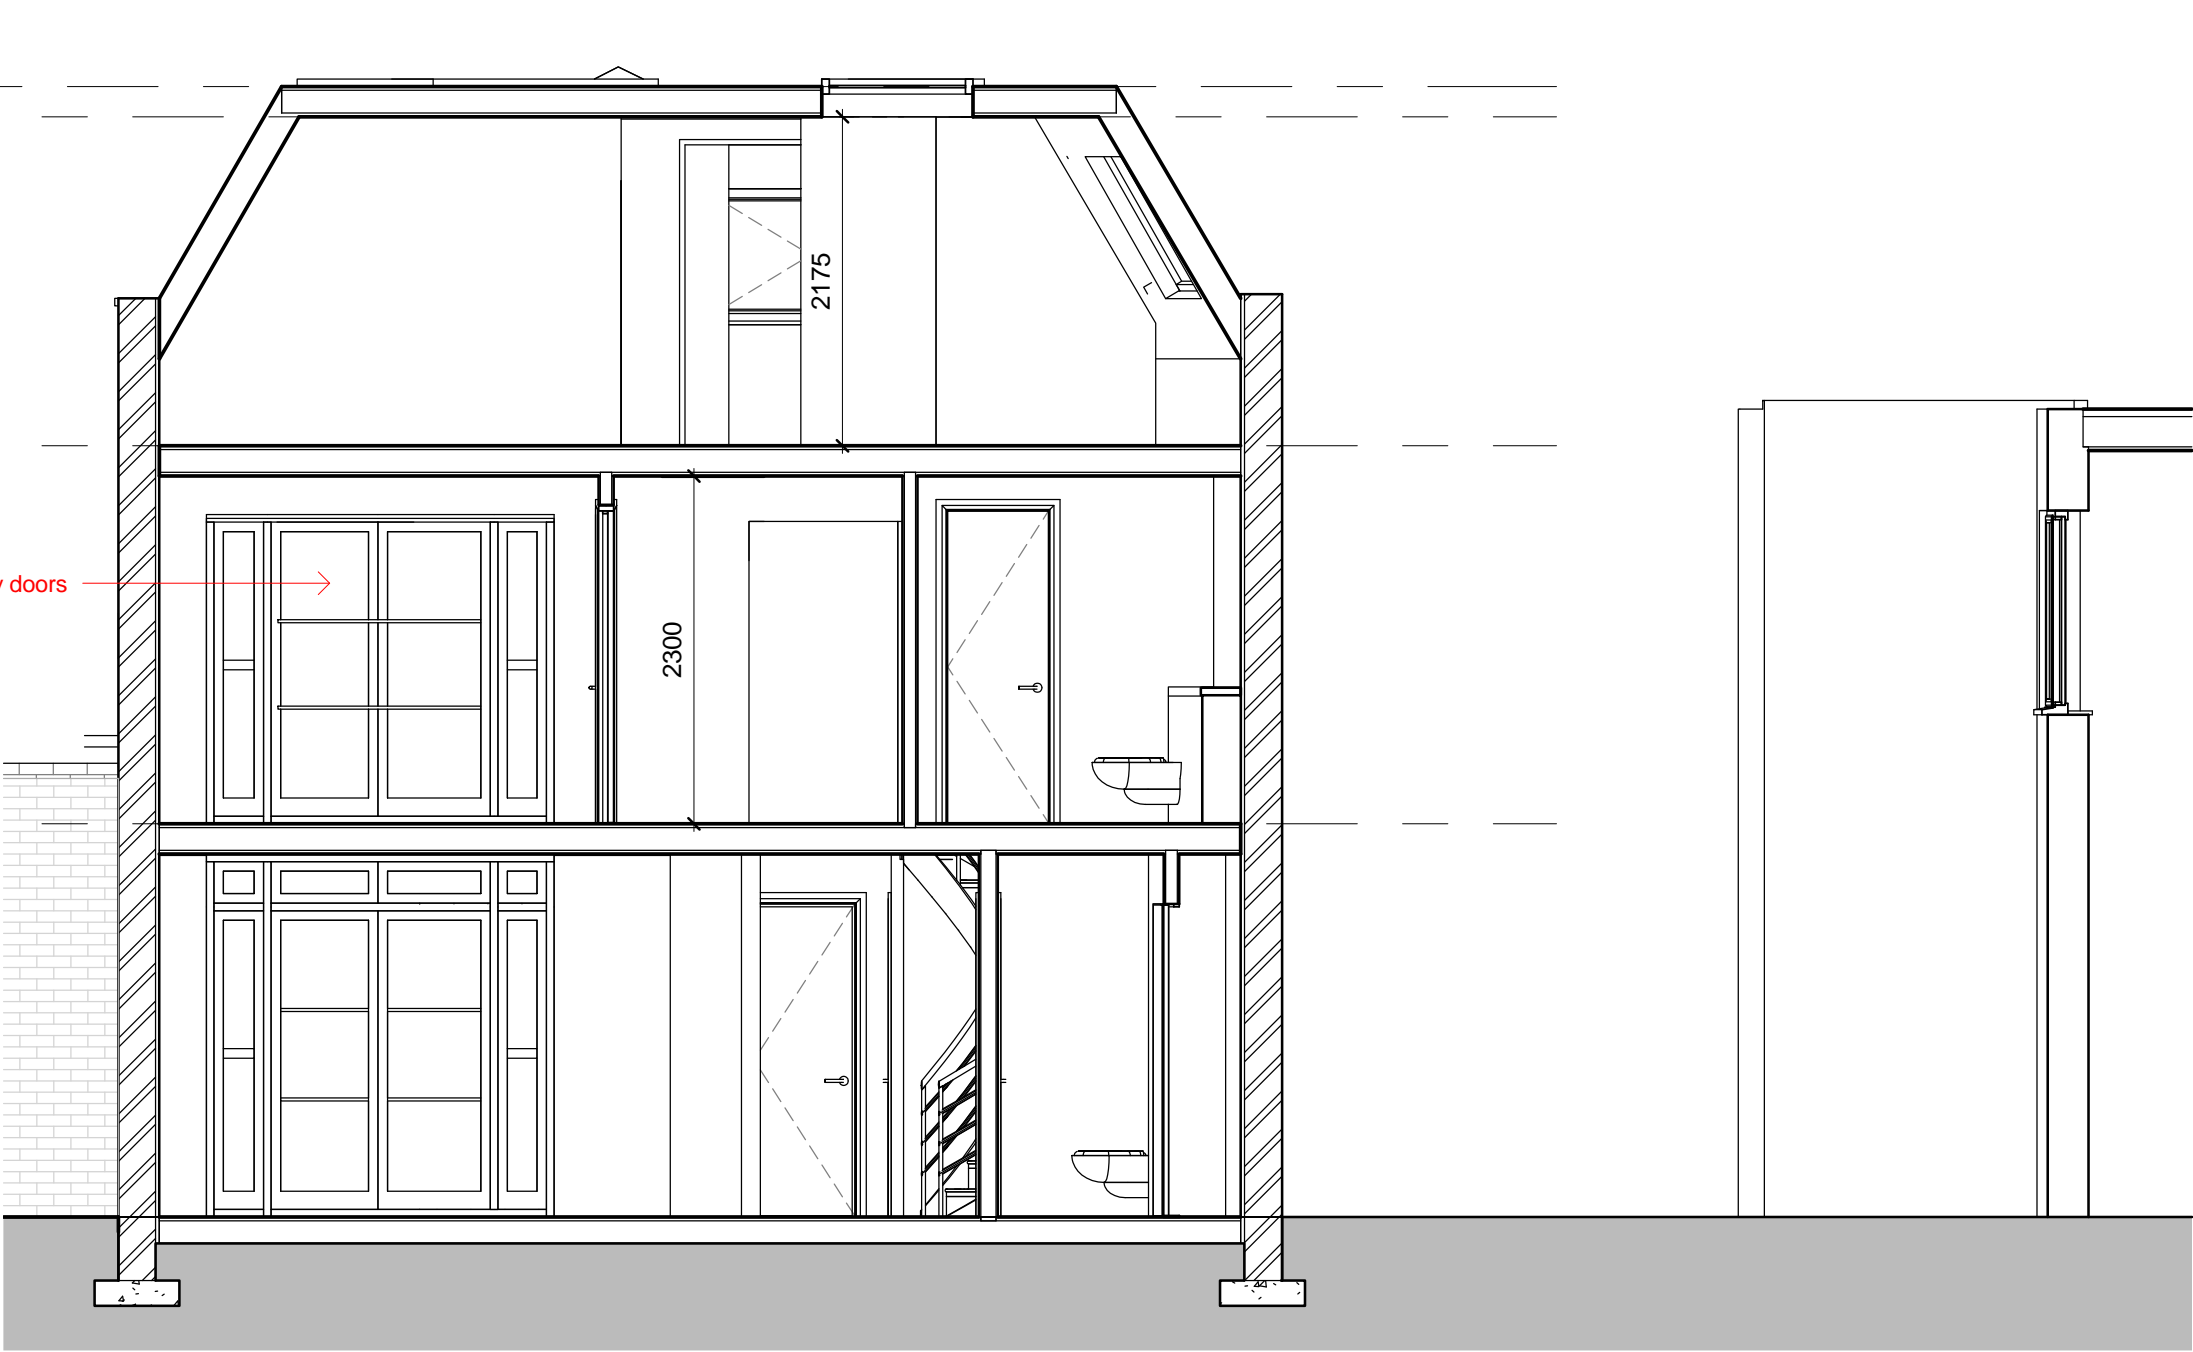

SECTION AA
1:50

REV/ ISSUE	NOTE	DRN	DATE

SCALE	DATE	DRN	CHK
1:50@A3	03/08/2016	NM	MH

PROJECT
Mayfair Mews
NW1 8UU

DRAWING
Proposed Section BB

bubble
architects
STUDIO 205 THE BUSWORKS
39-41 NORTH ROAD
LONDON N7 9DP
WWW.BUBBLEARCHITECTS.CO.UK

JOB NO	DRAWING NO	REV
016019	X-BB-D-025	*