
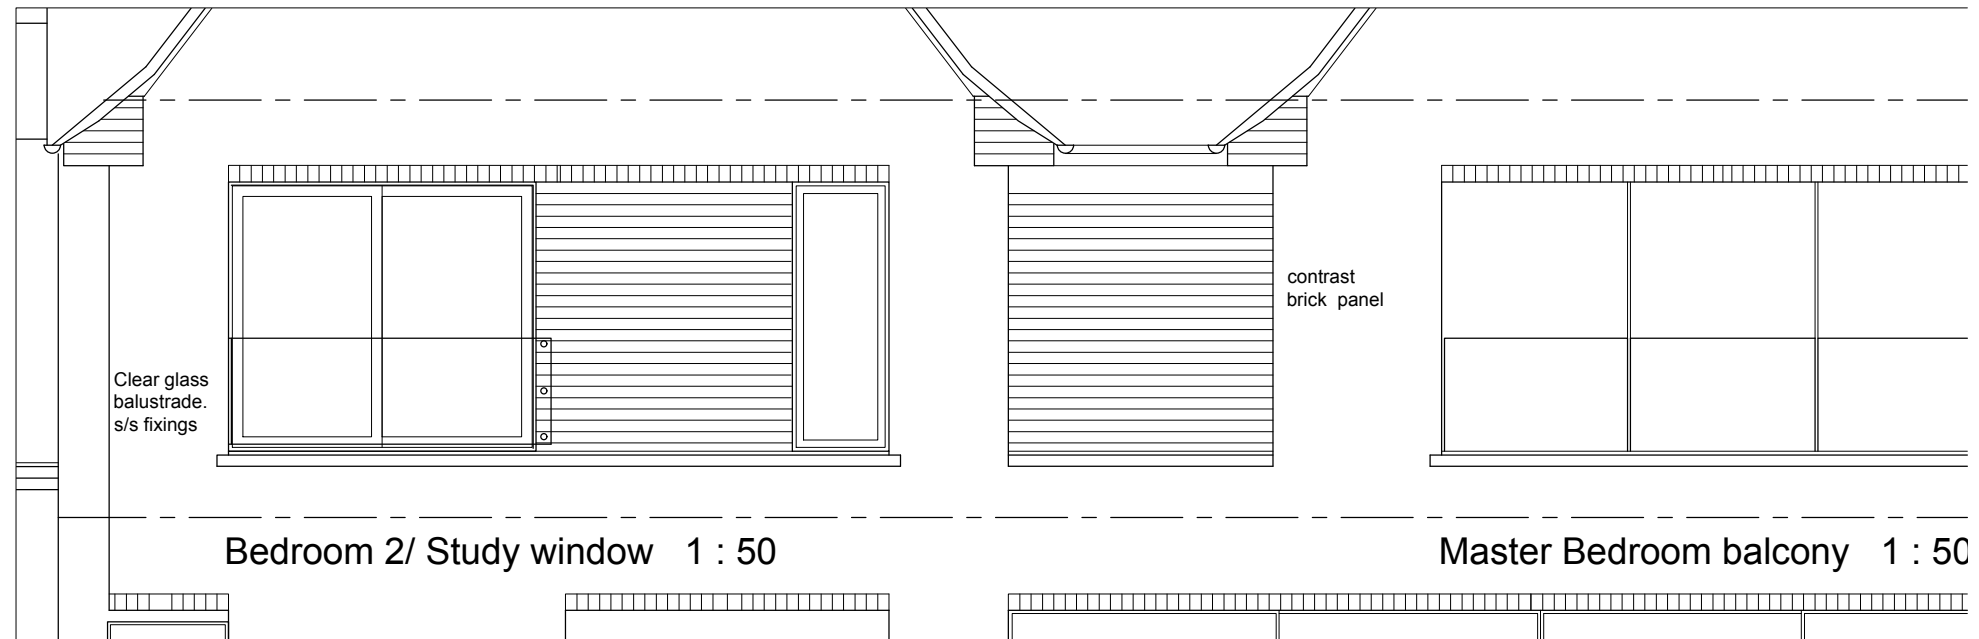



16mm laminated and  
toughened clear glass  
balustrade, fixed to reveal with  
s/s channel and RH end with  
3No. 40mm dia s/s fixings

Bedroom 2/Study  
window 1 : 10

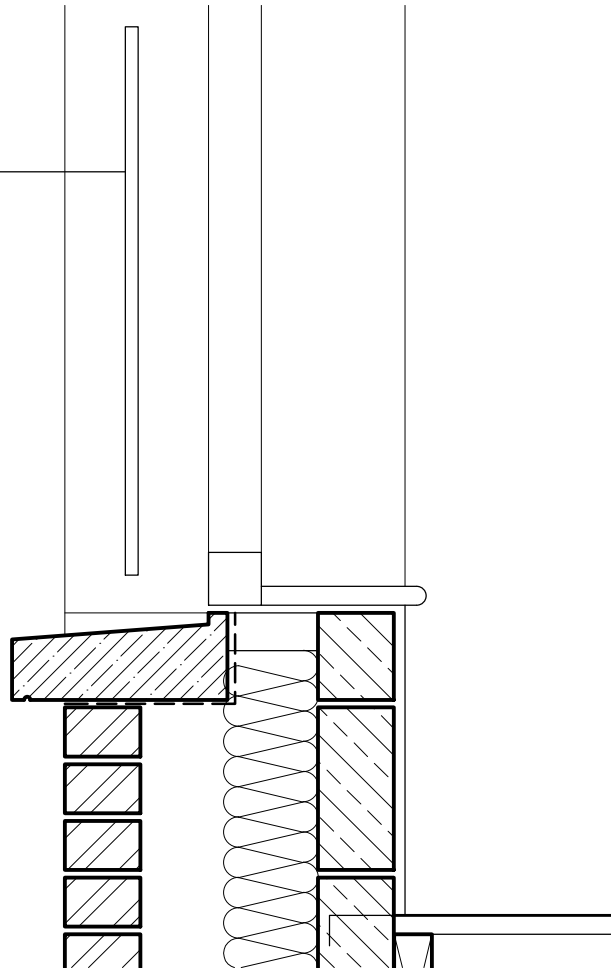

Bedroom 2/ Study window 1 : 50

Master Bedroom balcony 1 : 50

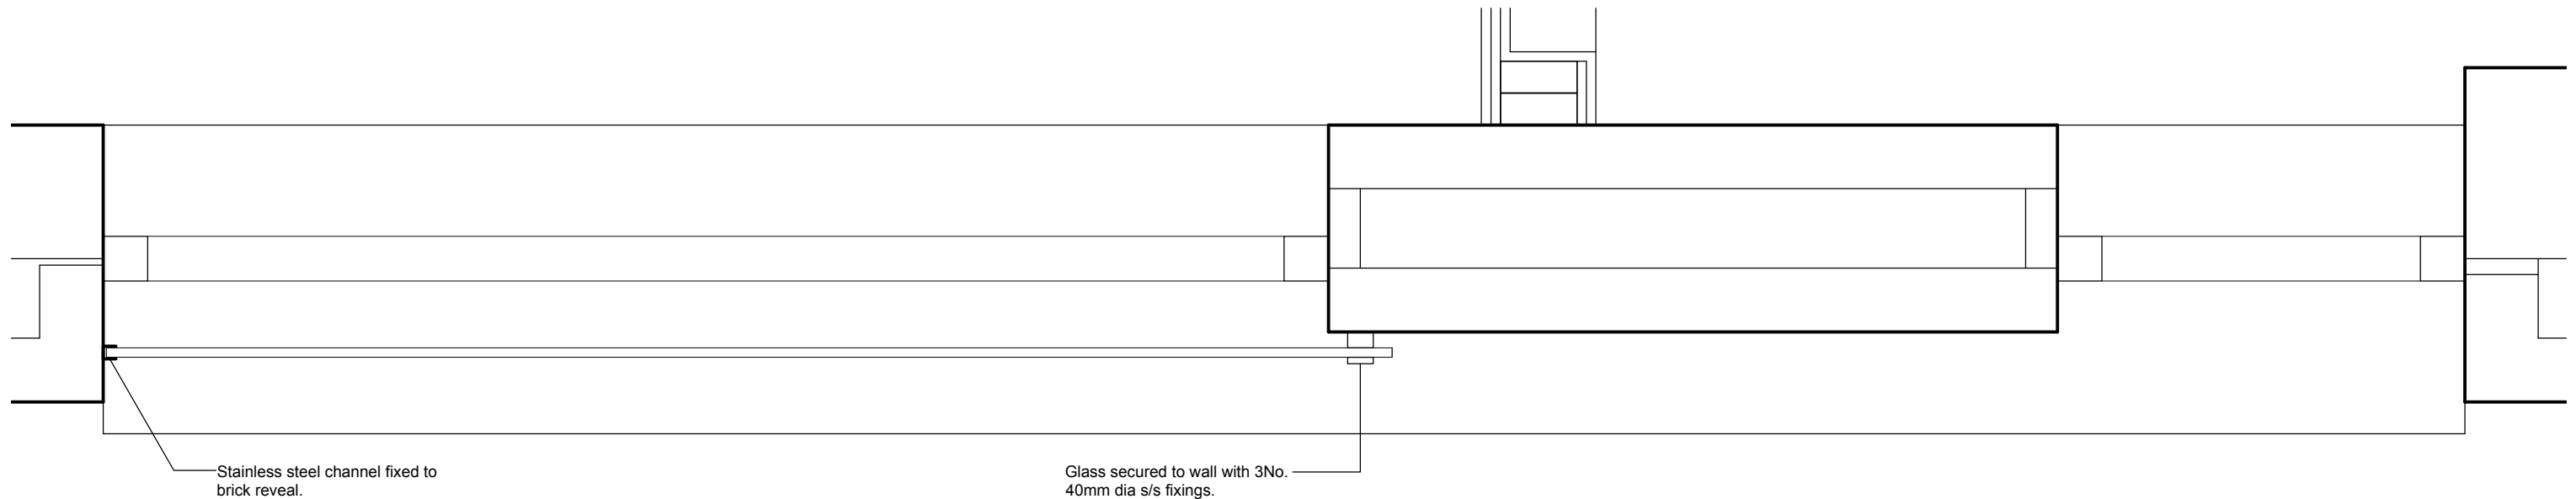

Bedroom 2/Study window (plan view) 1 : 10