



EXISTING SECTION BB

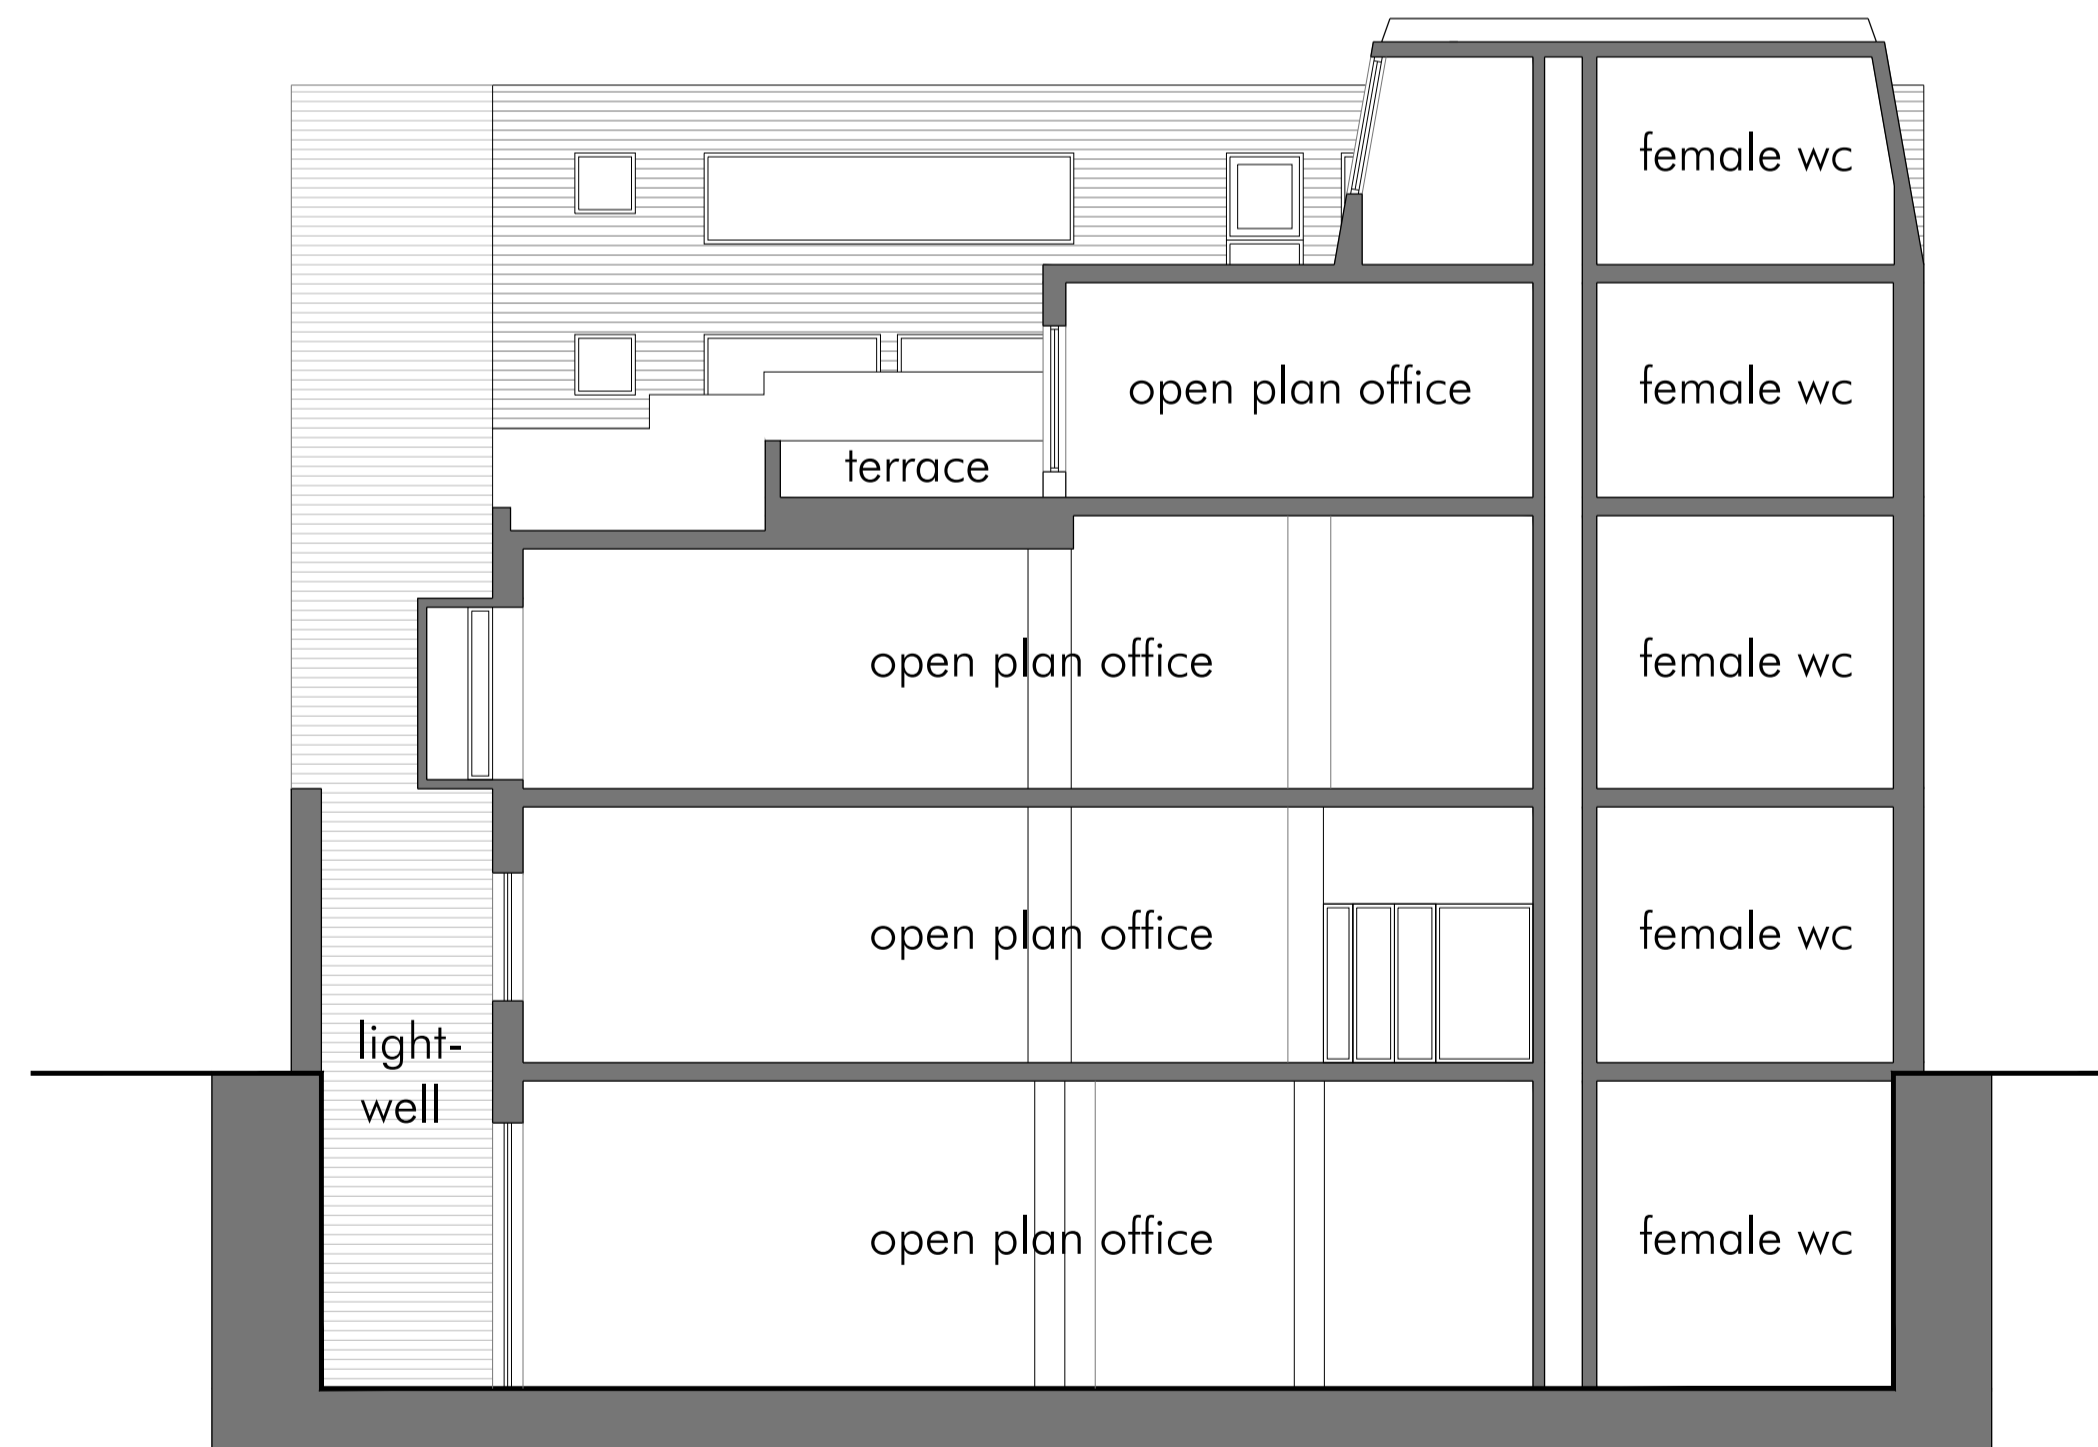


PROPOSED SECTION BB

NORTH POINT

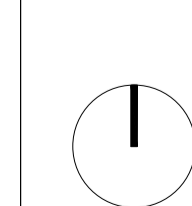


KEY PLAN

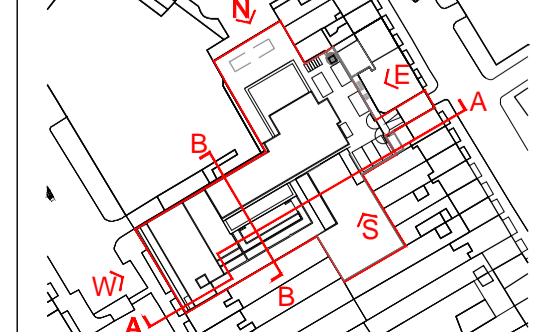

REV	DESCRIPTION	DATE	DRAWN

NOTES:

Copyright of this drawing is vested in the Architect. The drawing must be used only for the project and site for which it was prepared. Figured dimensions only are to be taken from this drawing.

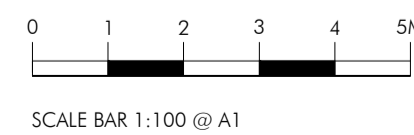

SCALE BAR 1:100 @ A1

PROJECT
120-126 ALBERT STREET, CAMDEN
CLIENT
ORT HOUSE ORG.
ISSUED FOR
PLANNING
DATE
26.06.2017

DRAWING TITLE
Existing - Proposed Section BB
PROJECT NO
090
SCALE @ A1
1:100
DRAWN BY
BG
DRAWING NO
PA 18
SCALE @ A3
1:200
CHECKED BY
PB
REVISION
-

STARC-ARCHITECTS
39 Bear Lane, London, SE1 0UH
info@starc-architects.com www.starc-architects.com