

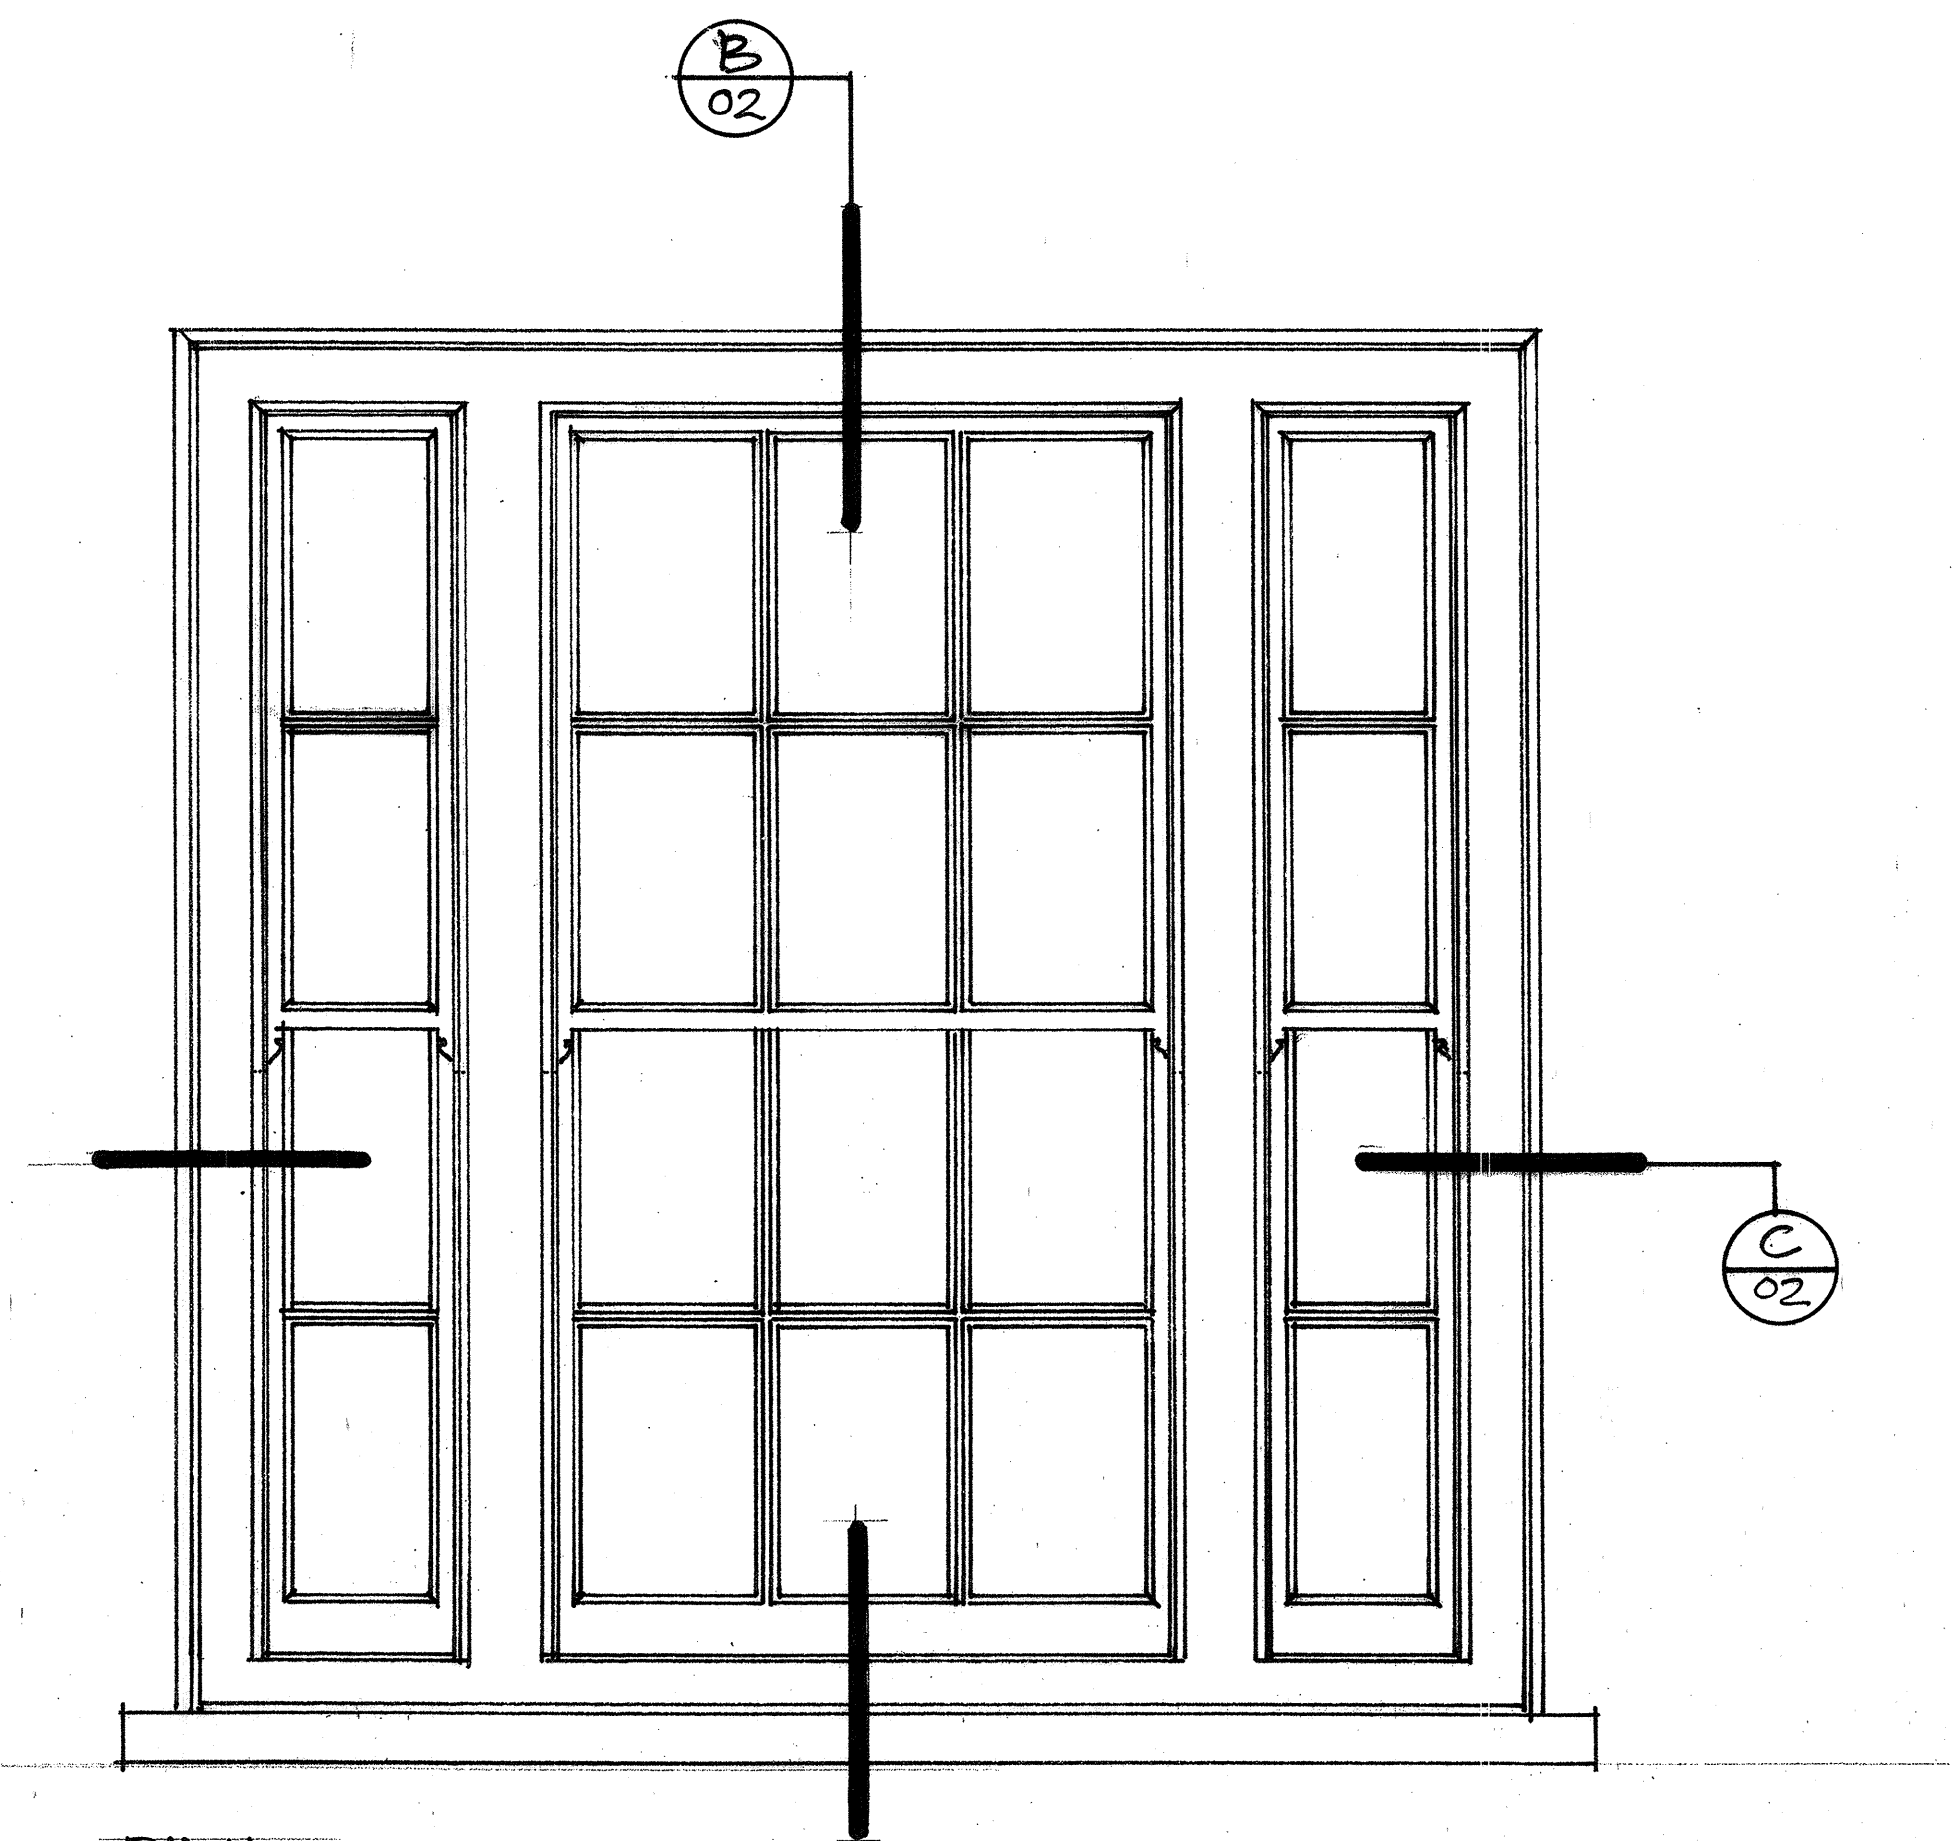


PGW1  
 DETAIL ELEVATION  
 GROUND FLOOR WINDOW  
 TIMBER FRAMED SLIDING SASH  
 WINDOW

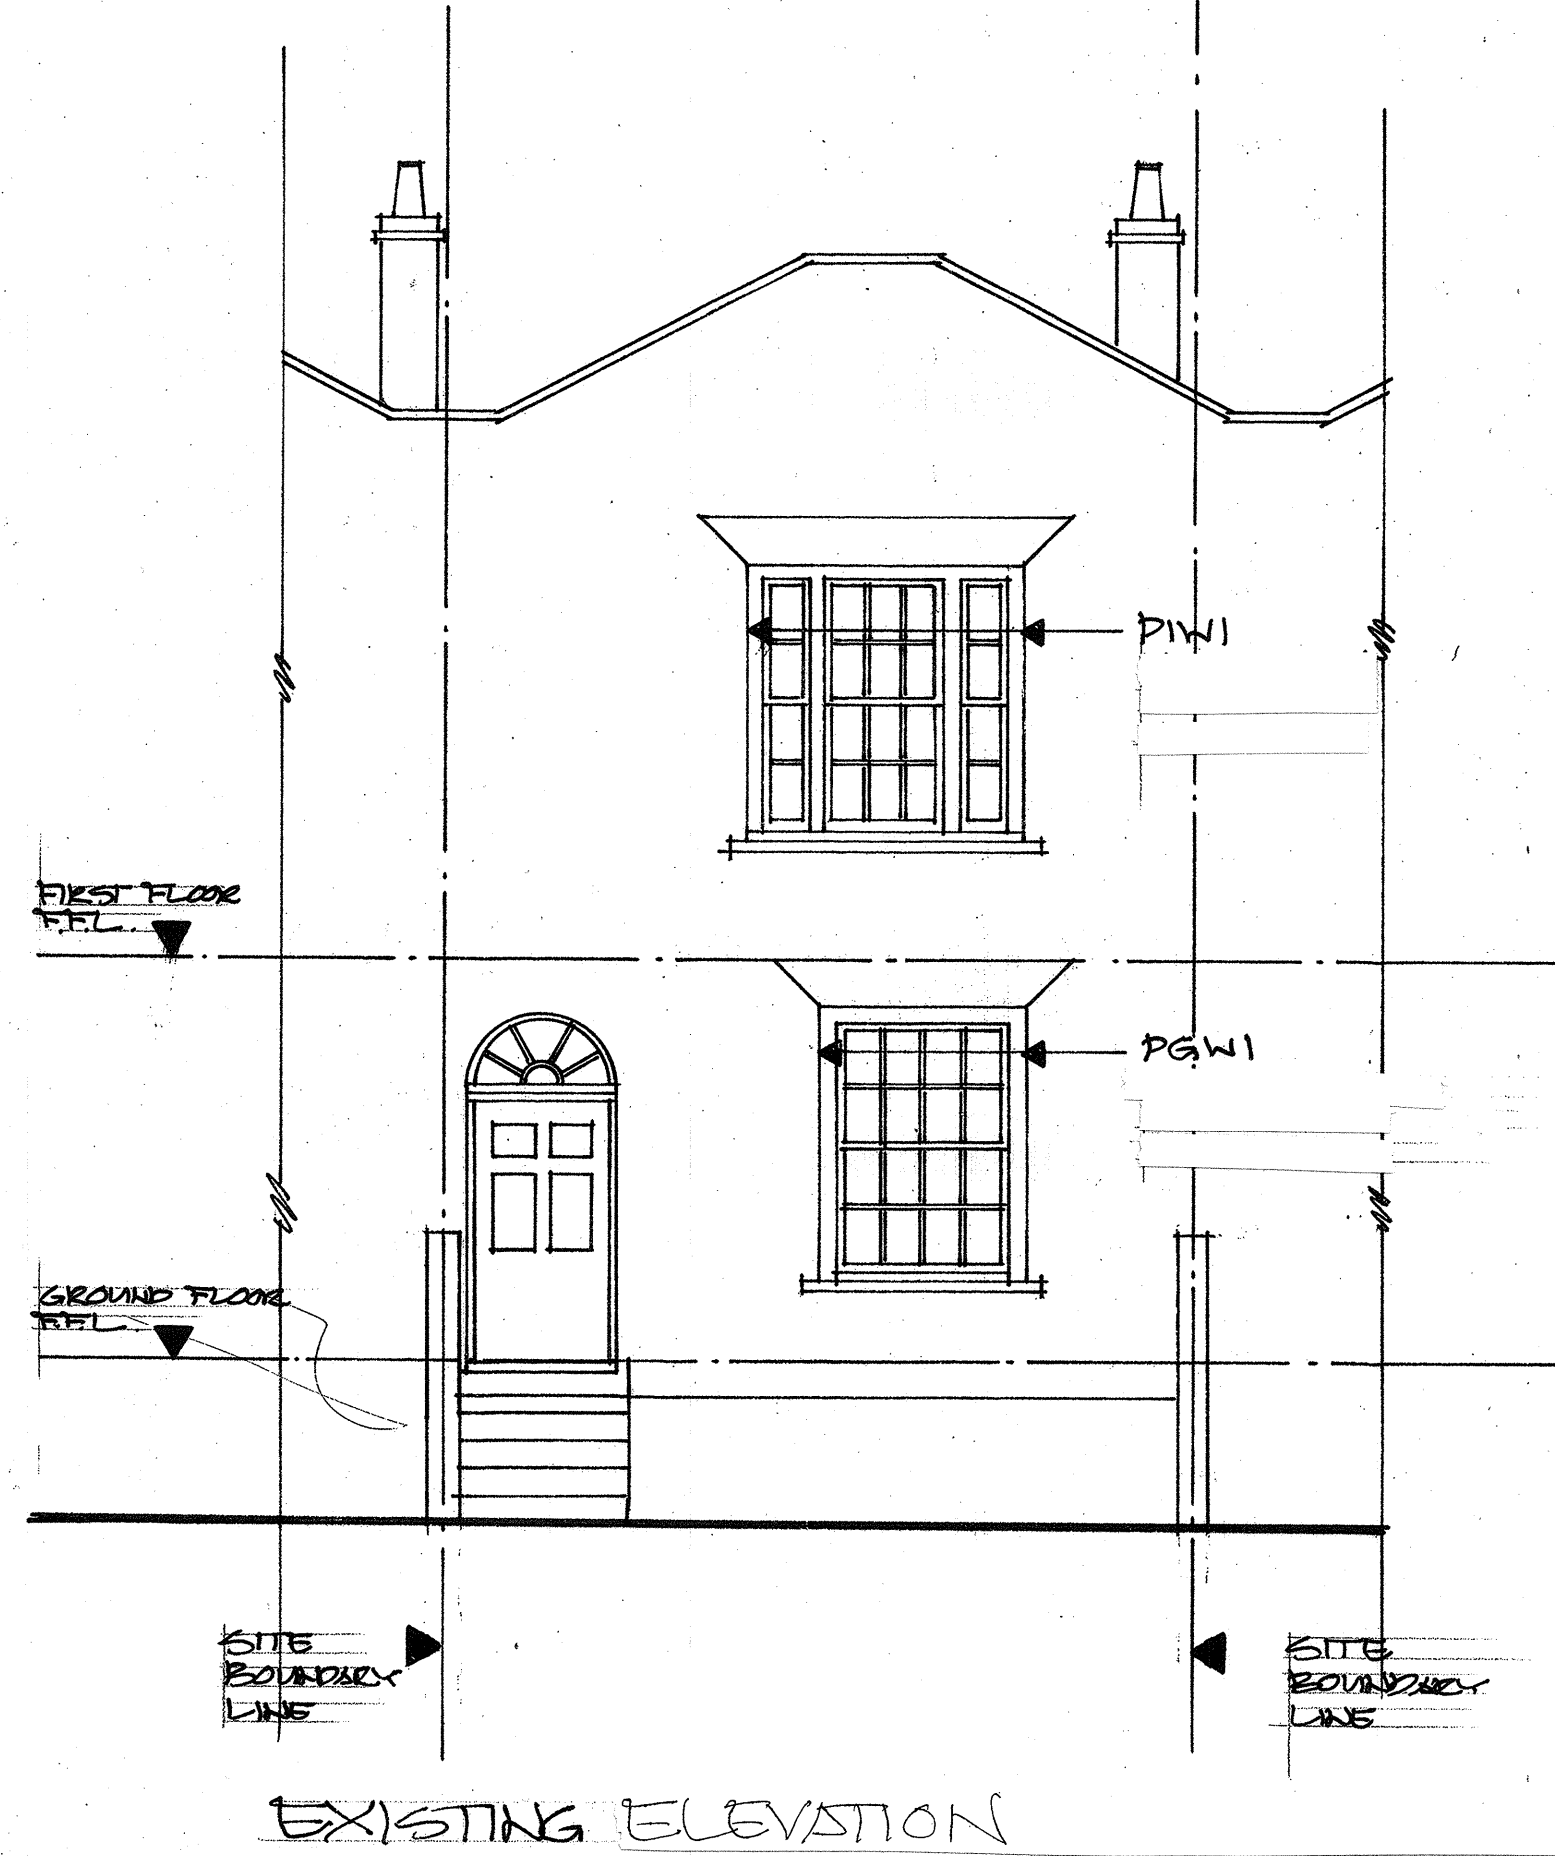

PIW1  
 DETAIL ELEVATION  
 FIRST FLOOR WINDOW  
 TIMBER FRAMED SLIDING SASH  
 WINDOW

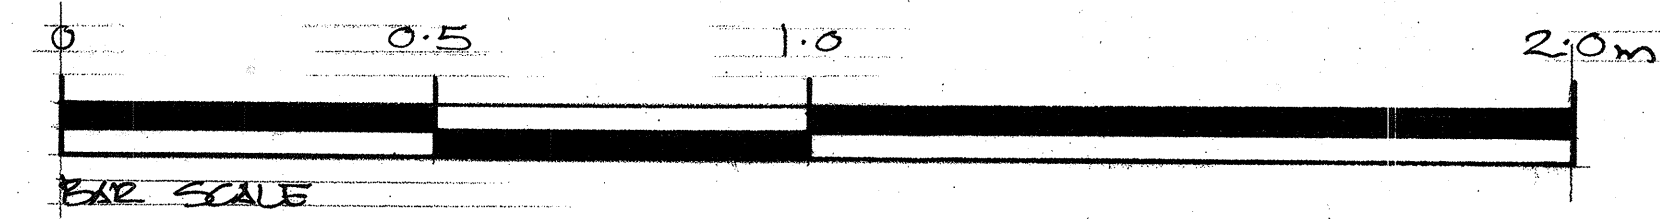

DATE	REVISIONS	REV
THIS DRAWING IS THE COPYRIGHT OF THE ARCHITECT AND SHOULD NOT BE REPRODUCED WITHOUT WRITTEN CONSENT.		
PROJECT 37 FLASK WALK LONDON NW3 1HH		
DRAWING EXISTING PLANS & ELEVATIONS		
DATE Aug 17	<b>transformation</b> ARCHITECTS THE STUDIO 45 LANCASTER GROVE LONDON NW3 4HB e-mail: info@transformation-architects.co.uk website: www.transformation-architects.co.uk TEL: 020 7424 0122	
DELTA JB	SCALE 1:50 1:10	DWG. No. 0002-000 REV. No. 0