




 






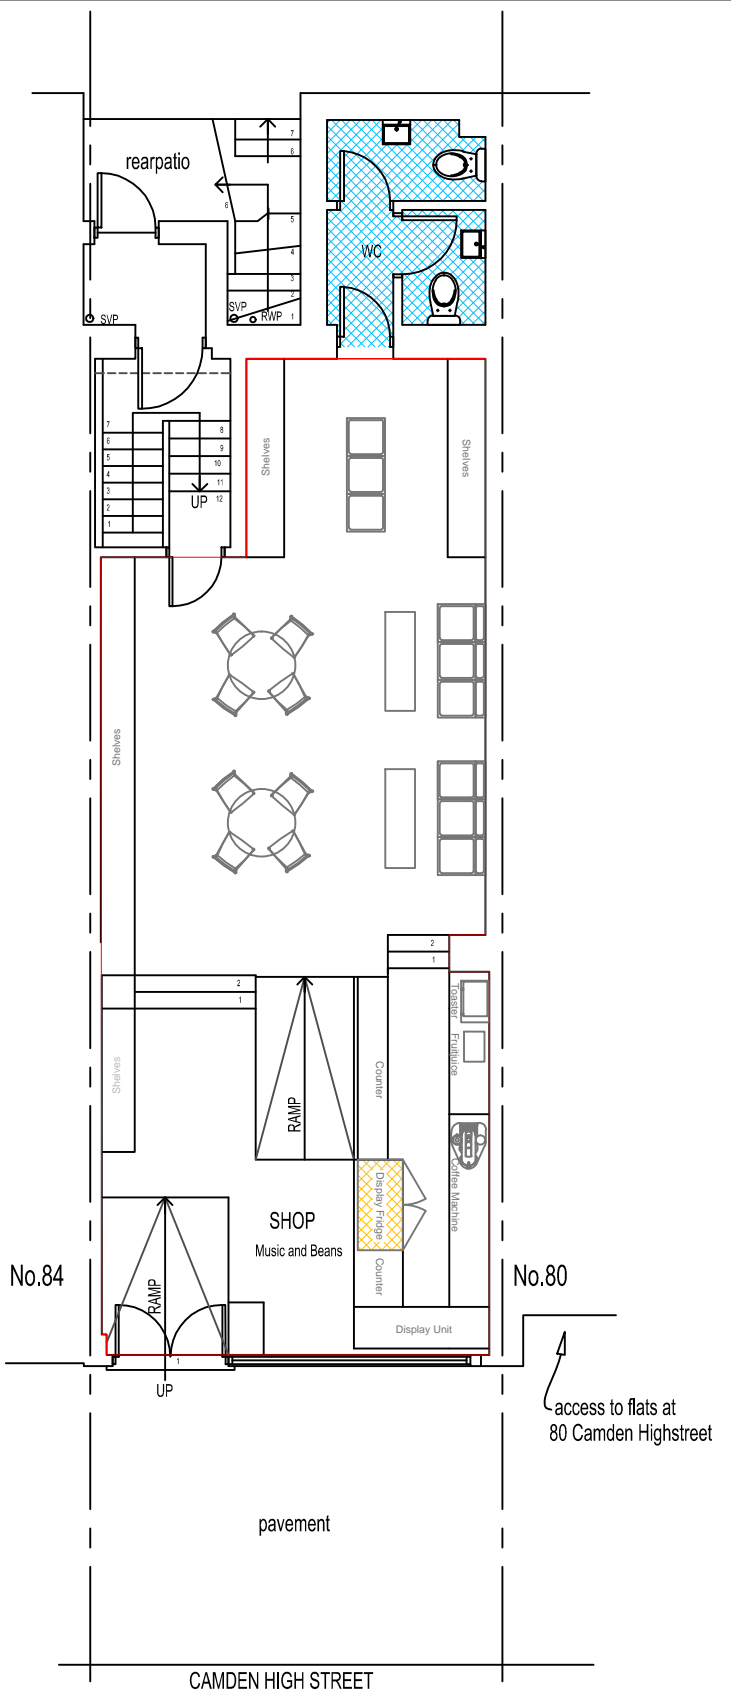


Existing Ground Floor



 Proposed Ground Floor

 - LEGEND**
-  WC AREA
 -  FRIDGES
 -  AMBIT OF LICENSED PREMISES
 -  SAFETY LIGHTS
 -  SMOKE DETECTOR
 -  CCTV
 -  FIRE ESCAPE KEEP CLEAR
 -  INTERNALLY ILLUMINATED FIRE ESCAPE SIGN (BS 5266)
 -  CARBON DIOXIDE FIRE EXTINGUISHER
 -  9 LT. WATER FIRE EXTINGUISHER
 -  FAN

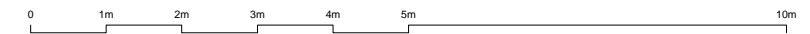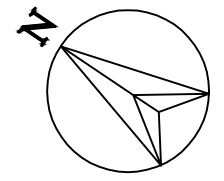

NARTS  [nartsbritain](https://www.nartsbritain.com)
 Voice of Turkish & Kurdish Food Industry in Britain
 53 Stoke Newington High Street, London N16 8EL
 Tel: 020 7241 3636 | Mob: 07940 414 890 | www.narts.org.uk | info@narts.org.uk

Copyright© Narts Architecture is the subject of Intellectual Property Rights including copyright and design right and shall not be reproduced, copied, loaned or submitted to other party without the written consent of Narts Architecture. Only figured dimensions to be taken Any Discrepancies to be reported to Narts Architecture prior to setting out or ordering of any materials.

GENERAL NOTES:

82 Camden High Street
 Existing & Proposed
 Ground Floor

DRAWING DATE Oct. 27th, 2017	
SCALE: 1:100 @A3	SHEET: 1
DRAWN BY: OZ	CONTROL BY: MHR