


LIBRARY BOW WINDOW PLAN AND SECTION THROUGH SHUTTER BOXES.

1:10 @ A3

RADIUS OF ARC TO INNER EDGE OF CILL - 1830 MM

① CENTRAL LEAF HINGED AT LEFT JAMB WITH DOGLEG HINGE TO ALLOW FOR STAFF BOARD AT INTERIOR EDGE.

② JOINT IN CILL

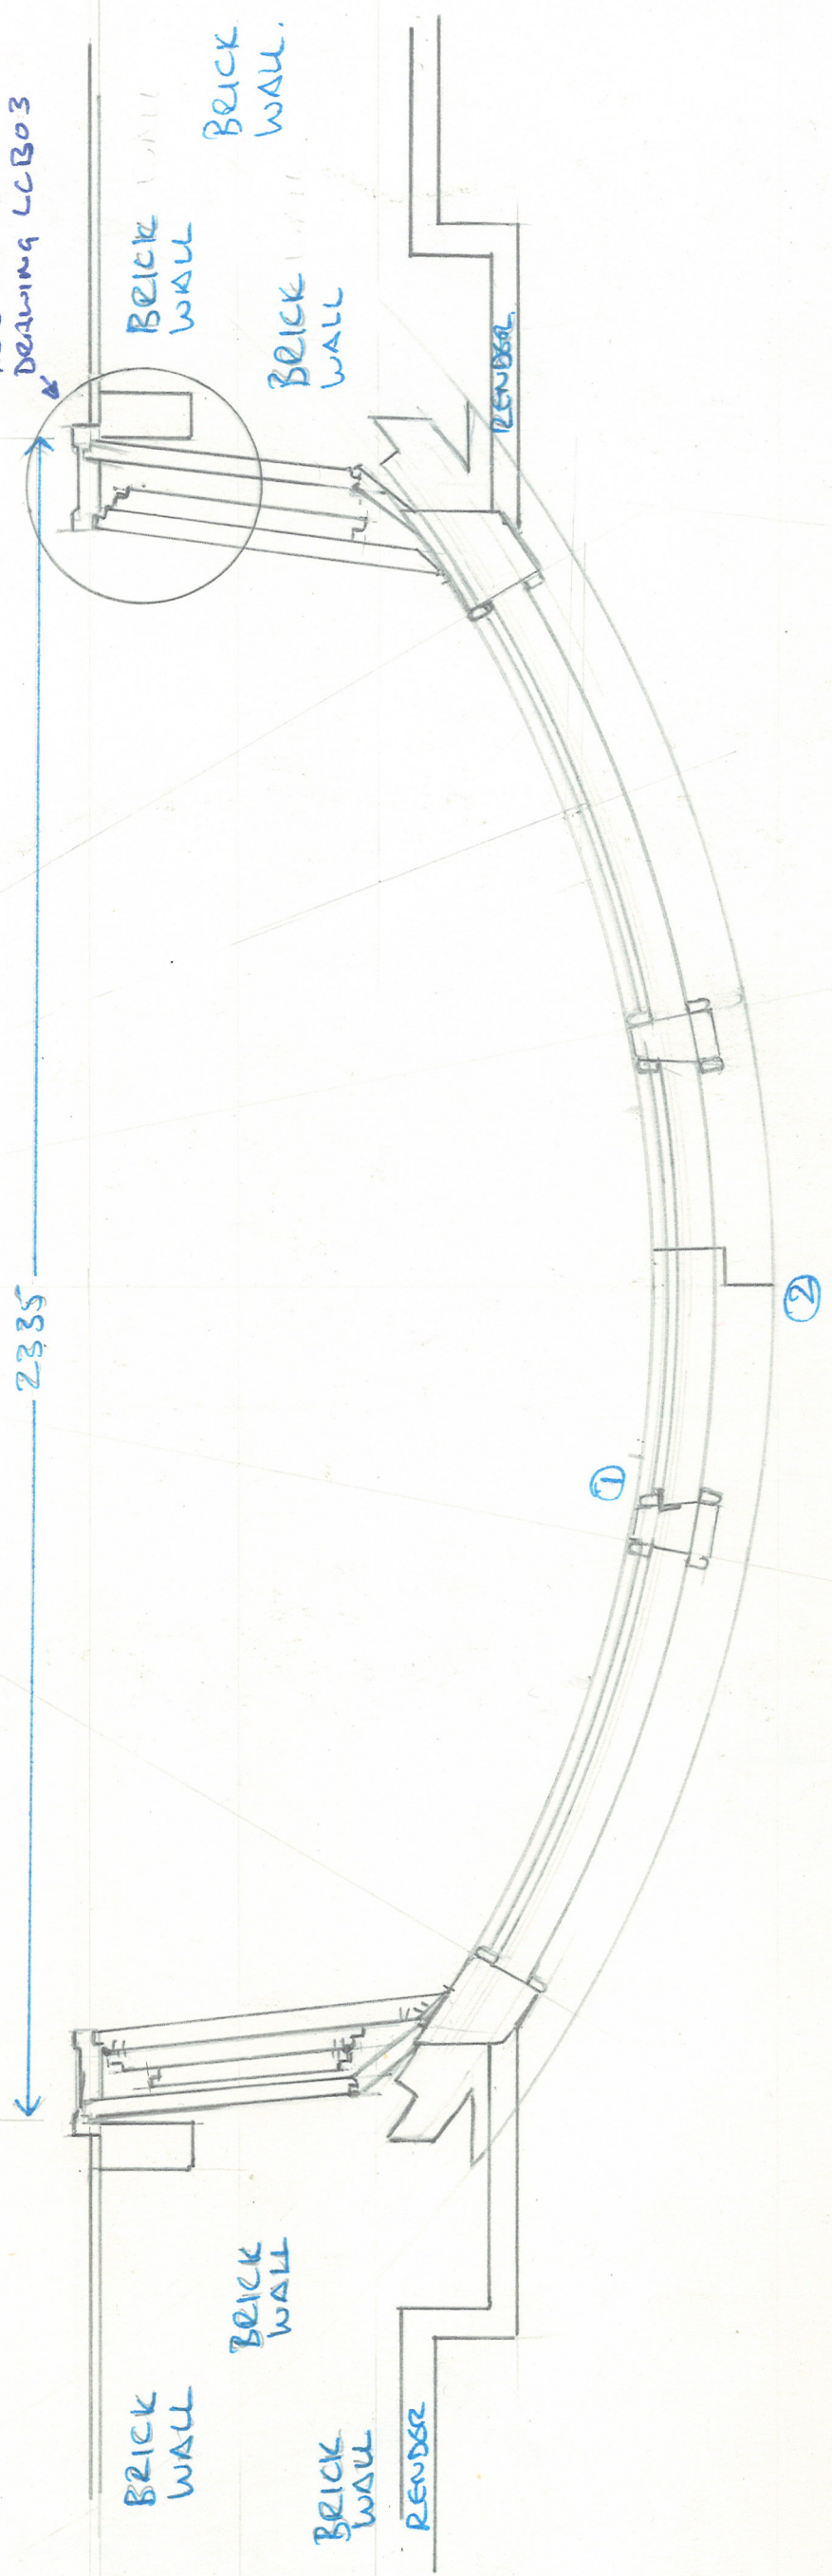

LUARD CONSERVATION LIMITED
 67 SELWAYS AVENUE, NW10 4HS
 TEL: 07973 741117

GROUND FLOOR LIBRARY BOW WINDOW
 CONDITION 4 (i)

DRAWING NO: LC B02

PLAN OF WINDOW 1:10 @ A3

THE ELMS, FITZROY PARK N6 6HS