
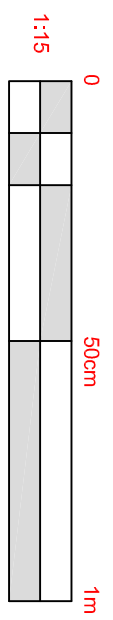
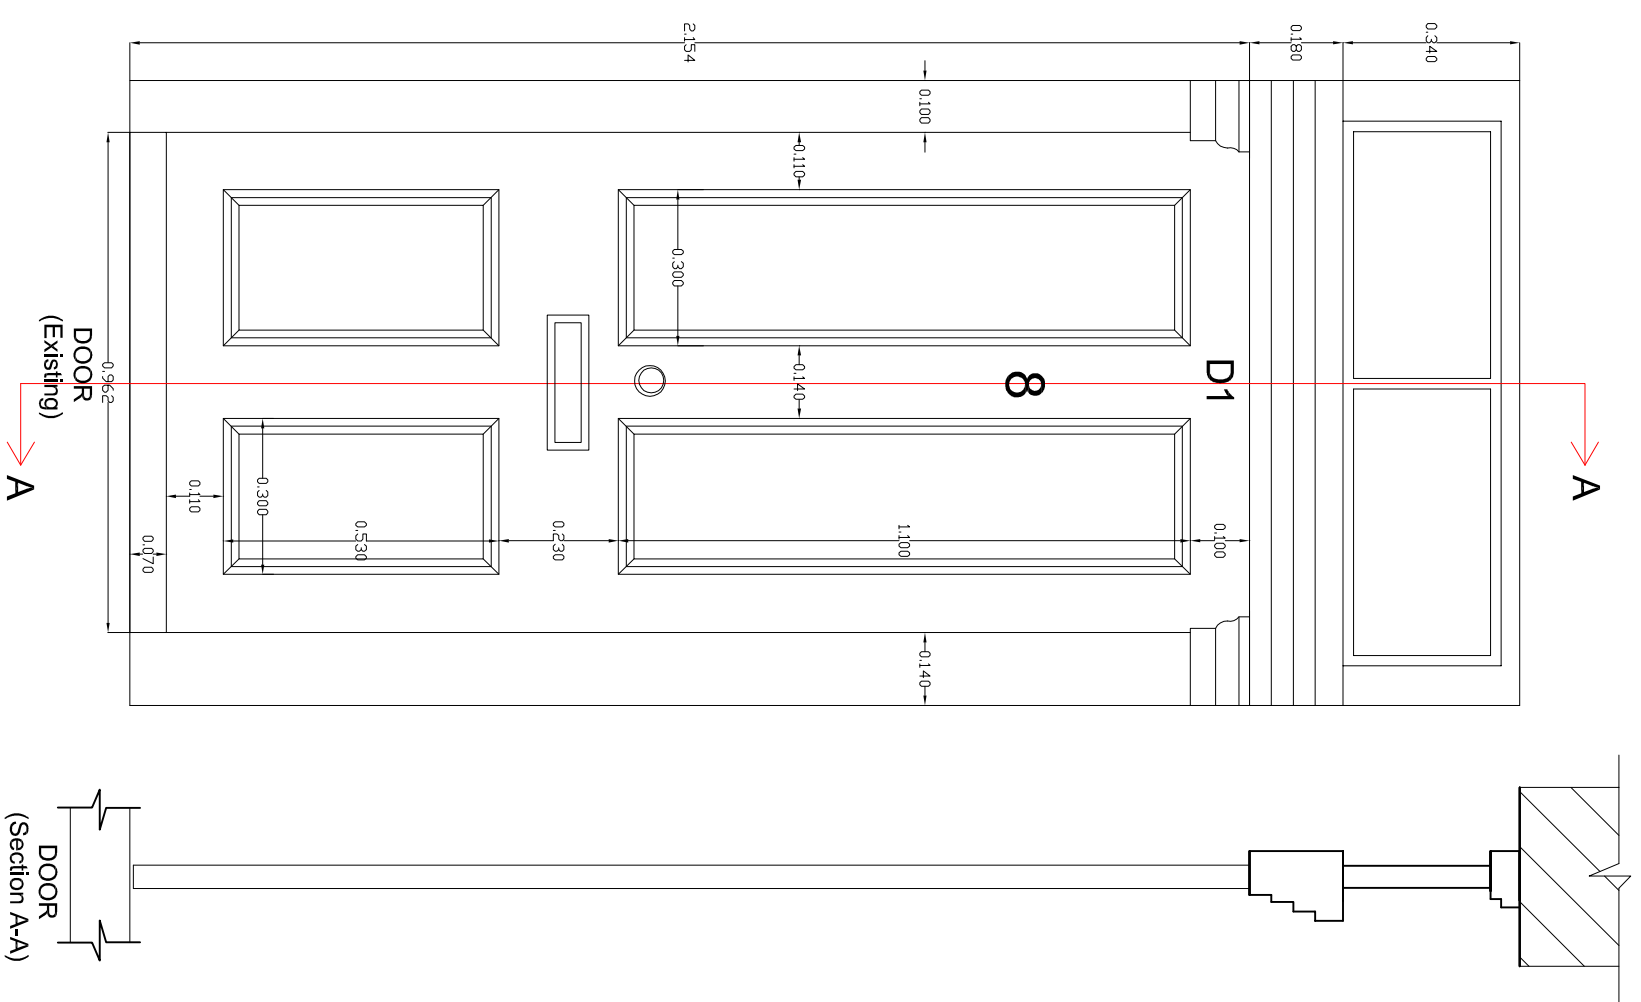


Notes:

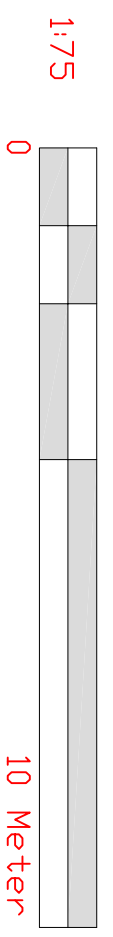

WALKER MANAGEMENT

EMPLOYER'S AGENTS & PROJECT MANAGERS

LION HOUSE, 242 BALLARDS LANE
LONDON N12 0EP

TEL: 020 8446 5537

E-MAIL: INFO@WALKERMANAGEMENT.CO.UK

TITLE
EXISTING ELEVATIONS WITH
DOOR DETAILING & SECTION

PROJECT
8 Rochester Road

CLIENT
CIRCLE 33 HOUSING / KIER

SCALE: AS IDENTIFIED		
CAD FILE: -		
DATE: 13.10.17		
DRAWN BY: SRB		
CHECKED:		
PROJECT NO. 3564	DRAWING NO. 3564/MM/01	REVISION 0