

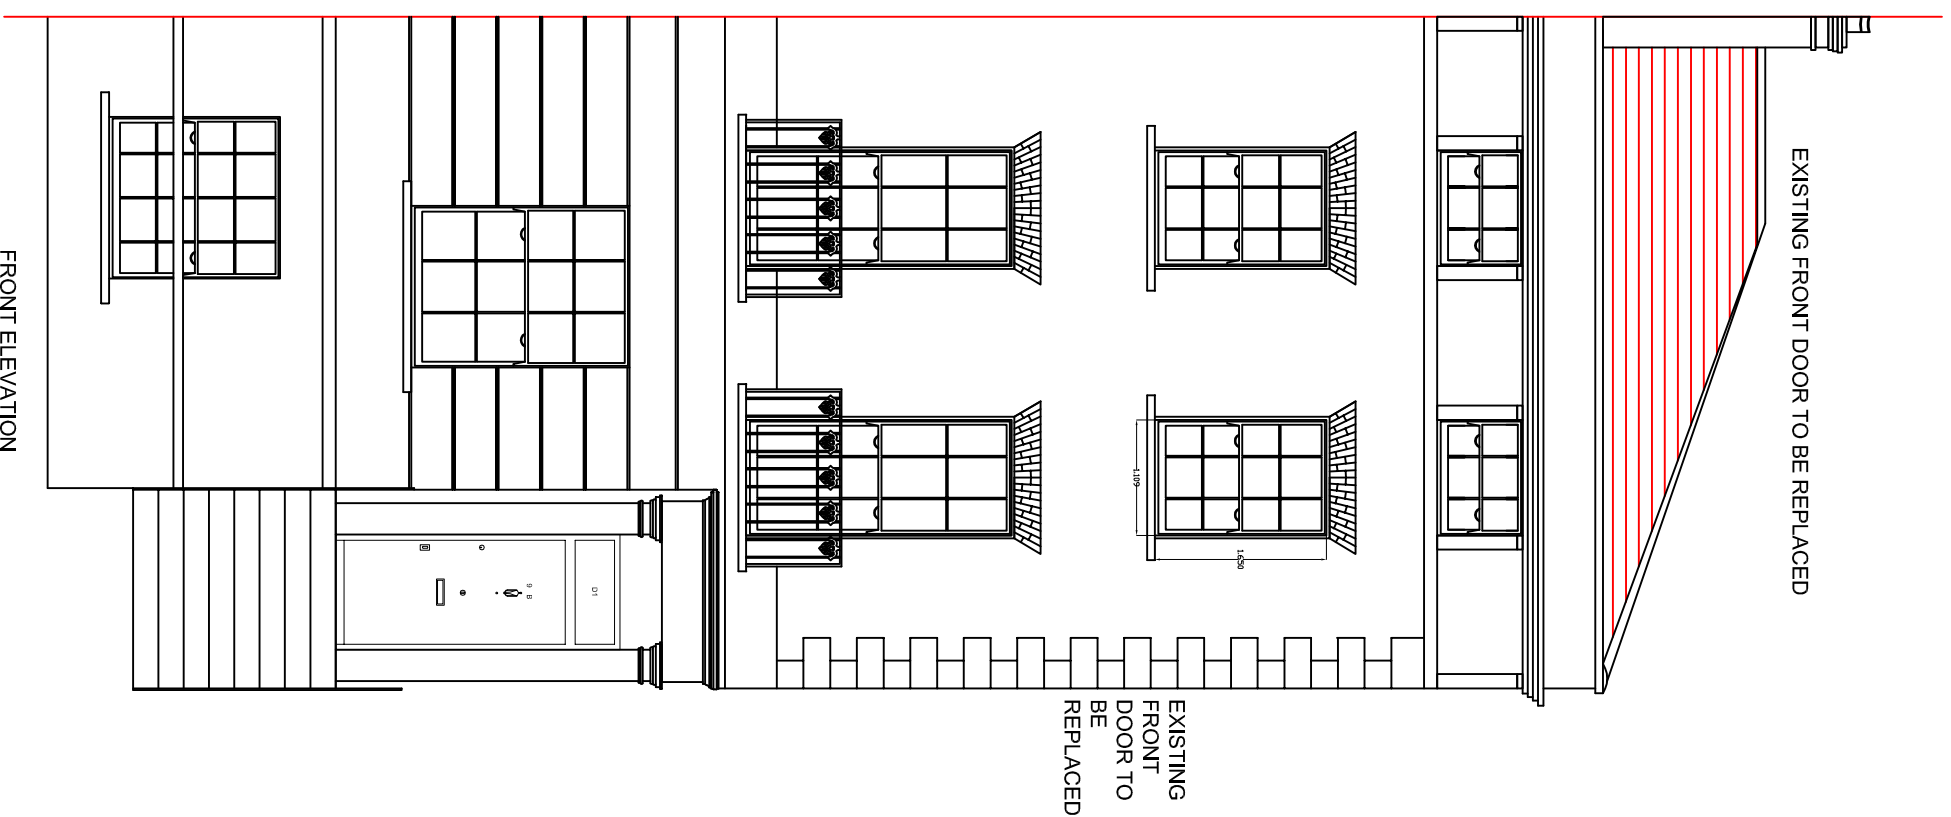
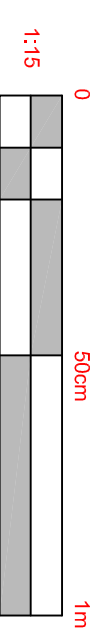


Notes:
 Entrance door to Flat 9 A (basement) is located under steps.

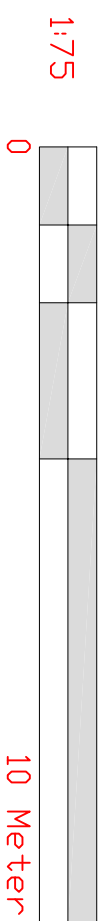

EXISTING FRONT DOOR TO BE REPLACED

EXISTING FRONT DOOR TO BE REPLACED

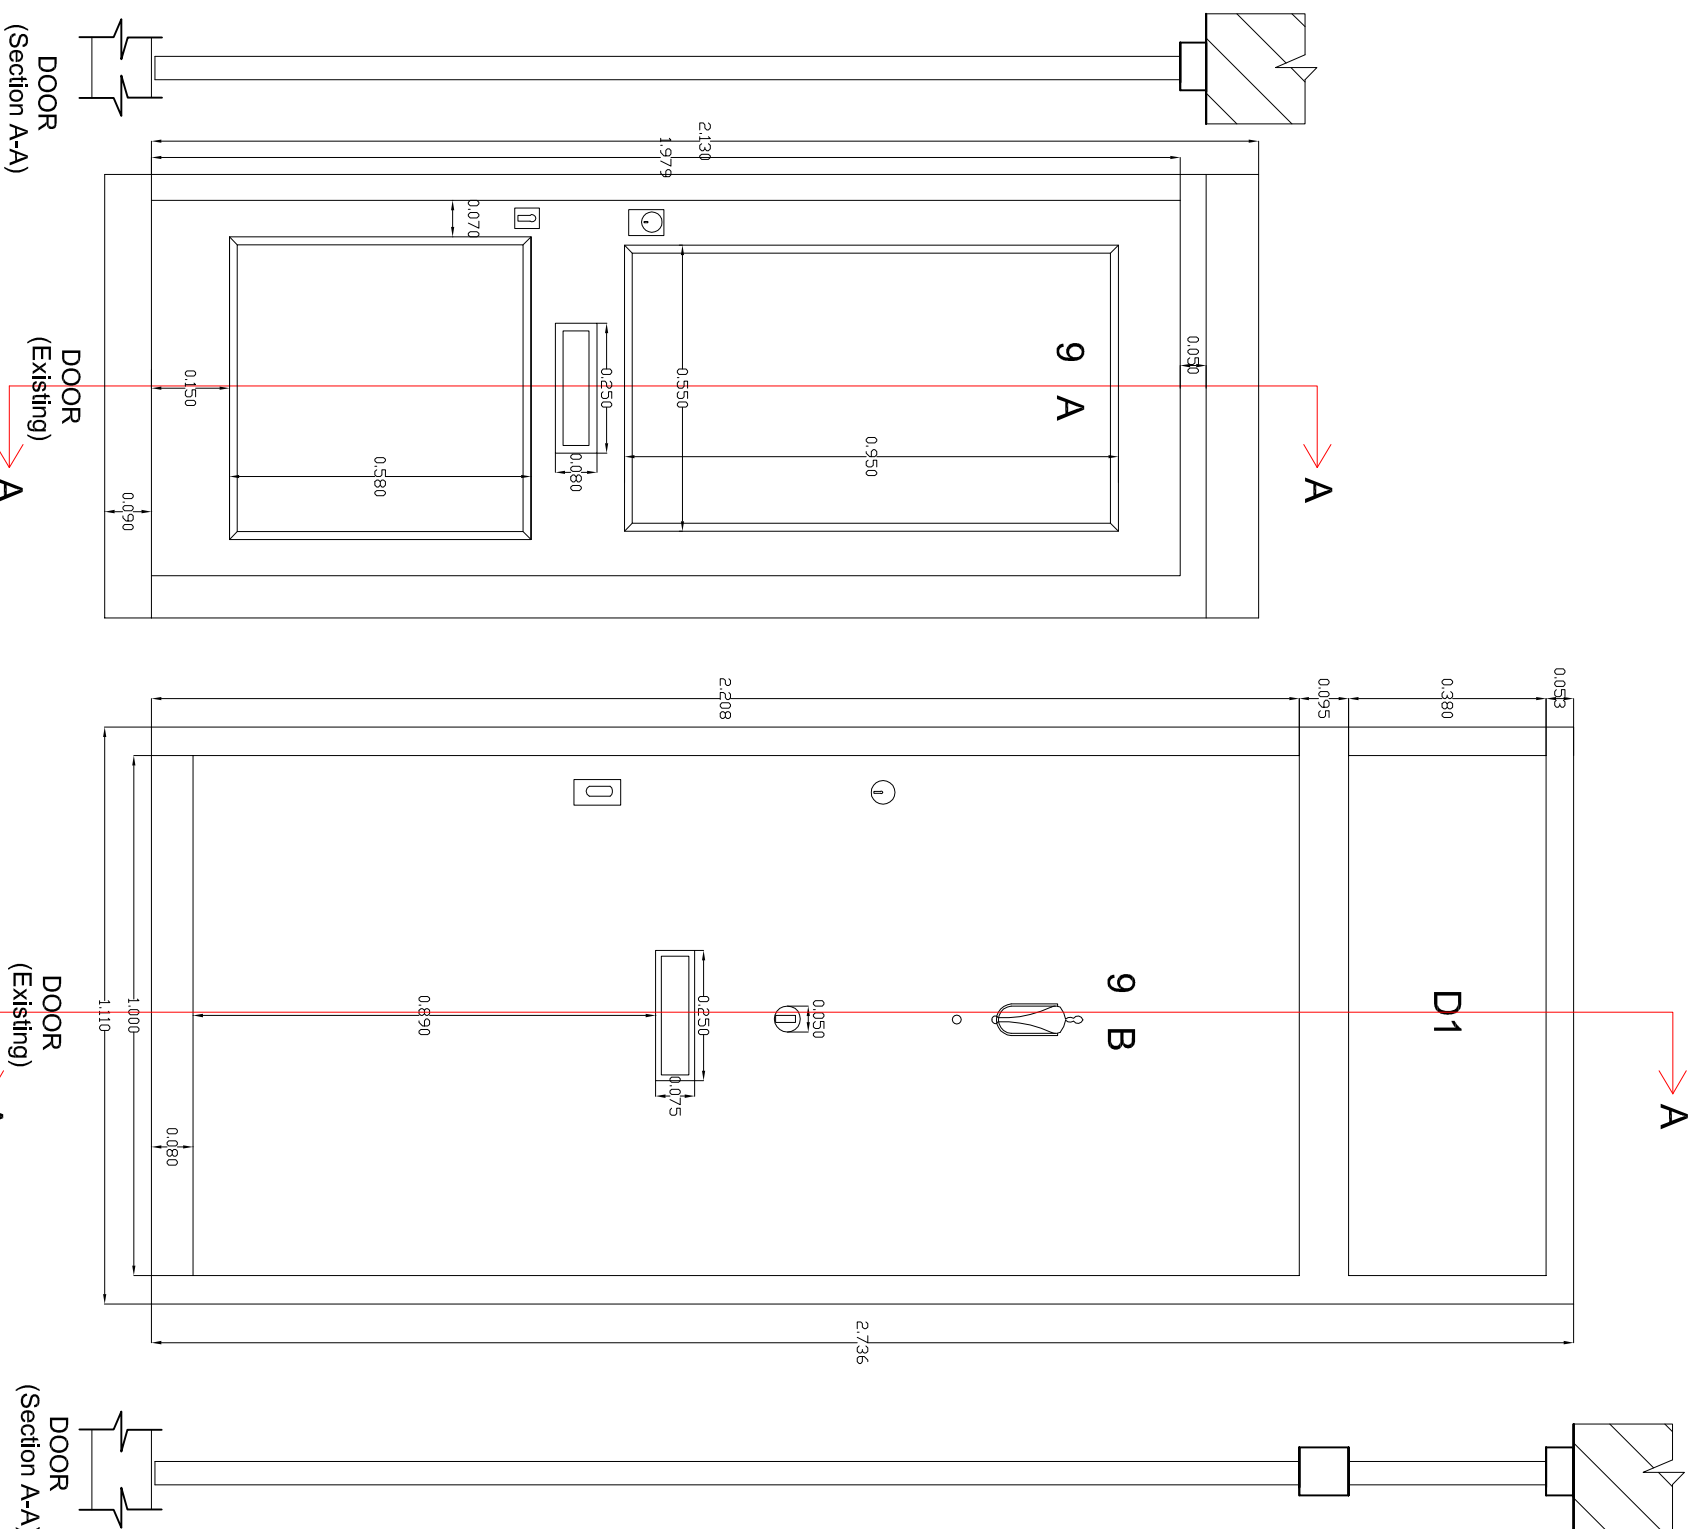

WALKER MANAGEMENT

EMPLOYER'S AGENTS & PROJECT MANAGERS

LION HOUSE, 242 BALLARDS LANE
 LONDON N12 0EP
 TEL: 020 8446 5537
 E-MAIL: INFO@WALKERMANAGEMENT.CO.UK

TITLE
 EXISTING ELEVATIONS WITH
 DOOR DETAILING & SECTION

PROJECT
 9 A & B Rochester Road

CLIENT
 CIRCLE 33 HOUSING / KIER

| | | |
|----------------------|----------------|----------|
| SCALE: AS IDENTIFIED | DRAWING NO. | REVISION |
| CAD FILE: - | 3565 / MM / 01 | 0 |
| DATE: 16.10.17 | | |
| DRAWN BY: SRB | | |
| CHECKED: | | |
| PROJECT NO. 3565 | | |