


**As Approved
Planning Consent 2015/4485/P
Listed Building Consent 2015/4555/L**

- GENERAL NOTES
1. This drawing should be read in conjunction with all other contract documentation and all other consultant and specialist drawings.
 2. Do not scale from this drawing.
 3. All levels and dimensions are to be checked on site.
 4. The Architect is to be notified in writing of any discrepancies before proceeding.
 5. This drawing is subjected to Copyright.



REV	DESCRIPTION	DATE	BY
P1	ISSUED FOR PLANNING	17/07/15	NA
P0	ISSUED FOR PLANNING	04/02/15	NA

STATUS
FOR PLANNING

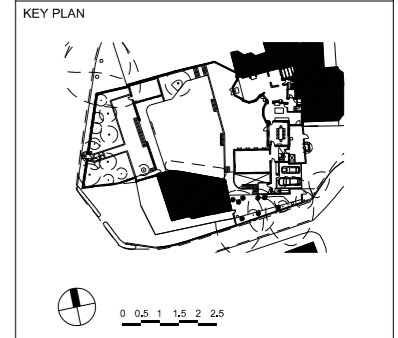

design-NA architects
70 Cowcross Street
London EC1M 6EJ
T: +44 (0) 20 7870 7767
E: info@design-NA.com

PROJECT
CASPAR AND CELIA BERENDSEN
GROVE LODGE

DRAWING TITLE
PROPOSED PLAN
SITE

SCALE AT A3
1:200

DATE
JUL 2015


DRAWING NO
dNA GLR 01 002

REV
P1

01	PROPOSED PLAN	
01 002	SITE	1: 200

**As Approved
Planning Consent 2015/4485/P
Listed Building Consent 2015/4555/L**

GENERAL NOTES
 1. This drawing should be read in conjunction with all other contract documentation and all other consultant and specialist drawings.
 2. Do not scale from this drawing.
 3. All levels and dimensions are to be checked on site.
 4. The Architect is to be notified in writing of any discrepancies before proceeding.
 5. This drawing is subjected to Copyright.

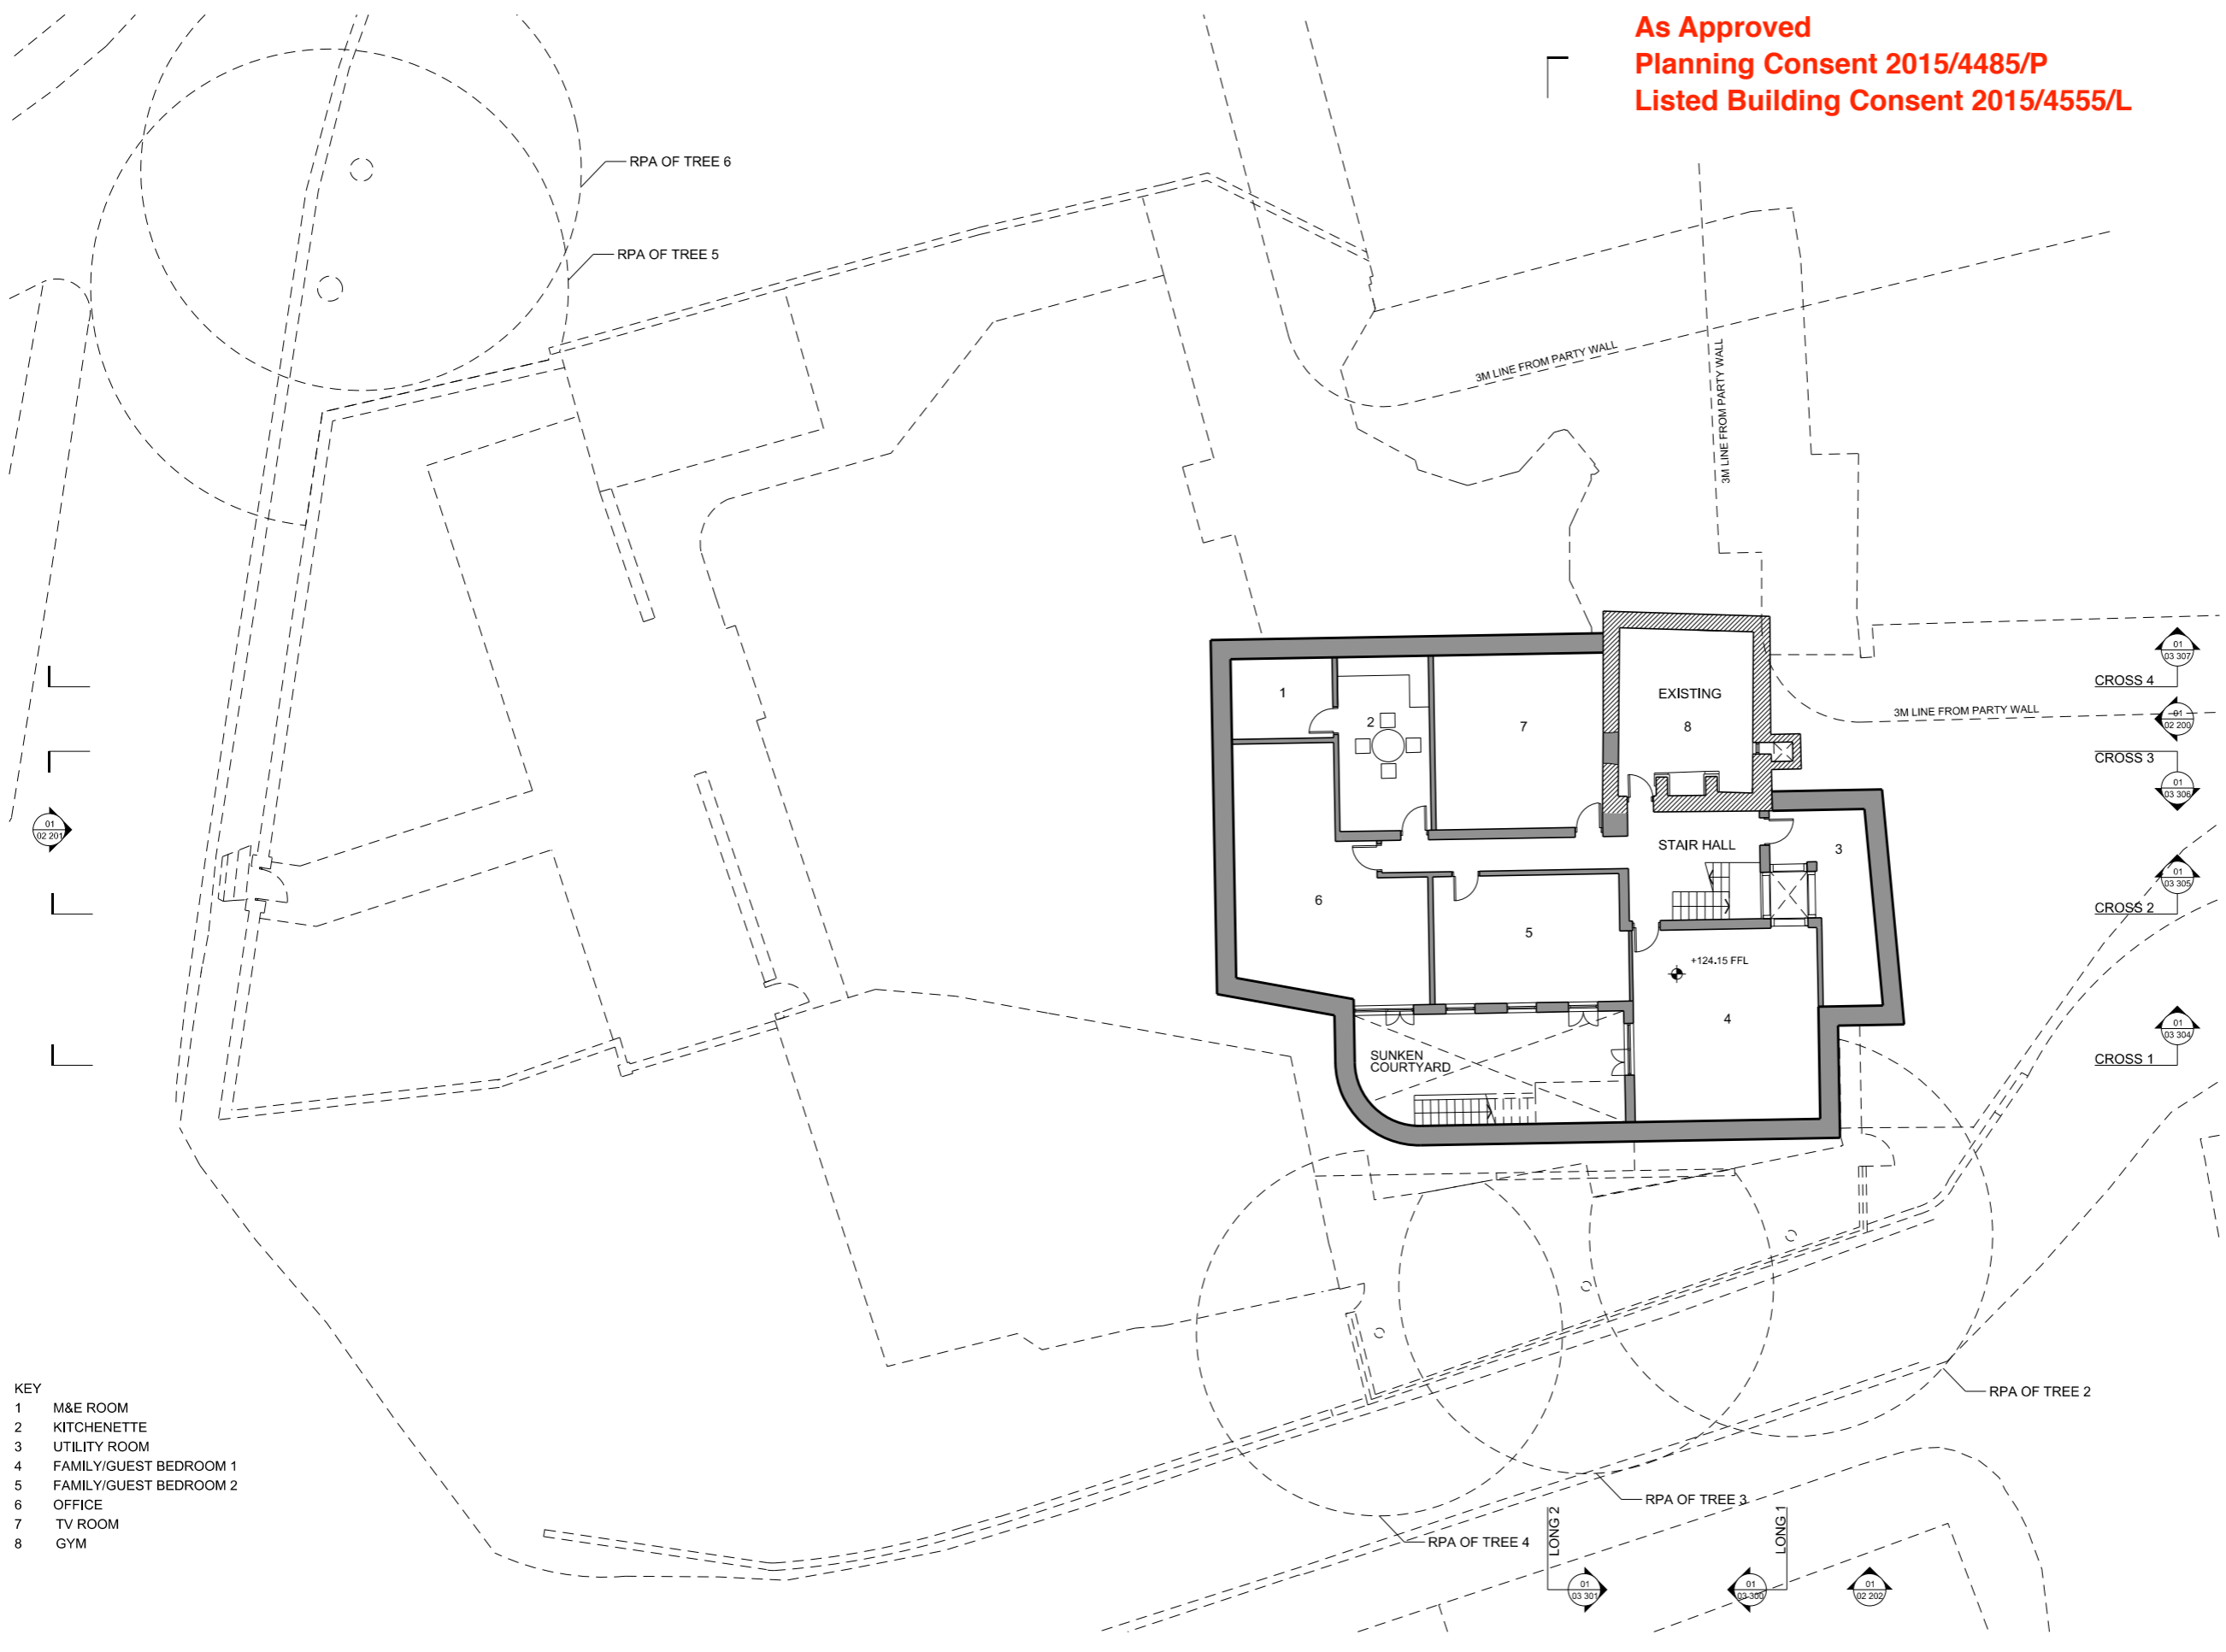

- KEY**
- 1 M&E ROOM
 - 2 KITCHENETTE
 - 3 UTILITY ROOM
 - 4 FAMILY/GUEST BEDROOM 1
 - 5 FAMILY/GUEST BEDROOM 2
 - 6 OFFICE
 - 7 TV ROOM
 - 8 GYM

01 PROPOSED PLAN
 01 100 BASEMENT 1:200

REV	DESCRIPTION	DATE	BY
P1	ISSUED FOR PLANNING	17/07/15	NA
P0	ISSUED FOR PLANNING	04/02/15	NA

STATUS
FOR PLANNING

KEY PLAN

0 0.5 1 1.5 2 2.5

design-NA architects
 70 Cowcross Street
 London EC1M 6EJ
 T: +44 (0) 20 7870 7767
 E: info@design-NA.com

PROJECT
 CASPAR AND CELIA BERENDSEN
 GROVE LODGE

DRAWING TITLE
 PROPOSED PLAN
 BASEMENT

SCALE AT A3
 1:200


DATE
 JUL 2015

DRAWING NO
 dNA GLR 01 100

REV
P1

**As Approved
Planning Consent 2015/4485/P
Listed Building Consent 2015/4555/L**

GENERAL NOTES
 1. This drawing should be read in conjunction with all other contract documentation and all other consultant and specialist drawings.
 2. Do not scale from this drawing.
 3. All levels and dimensions are to be checked on site.
 4. The Architect is to be notified in writing of any discrepancies before proceeding.
 5. This drawing is subjected to Copyright.

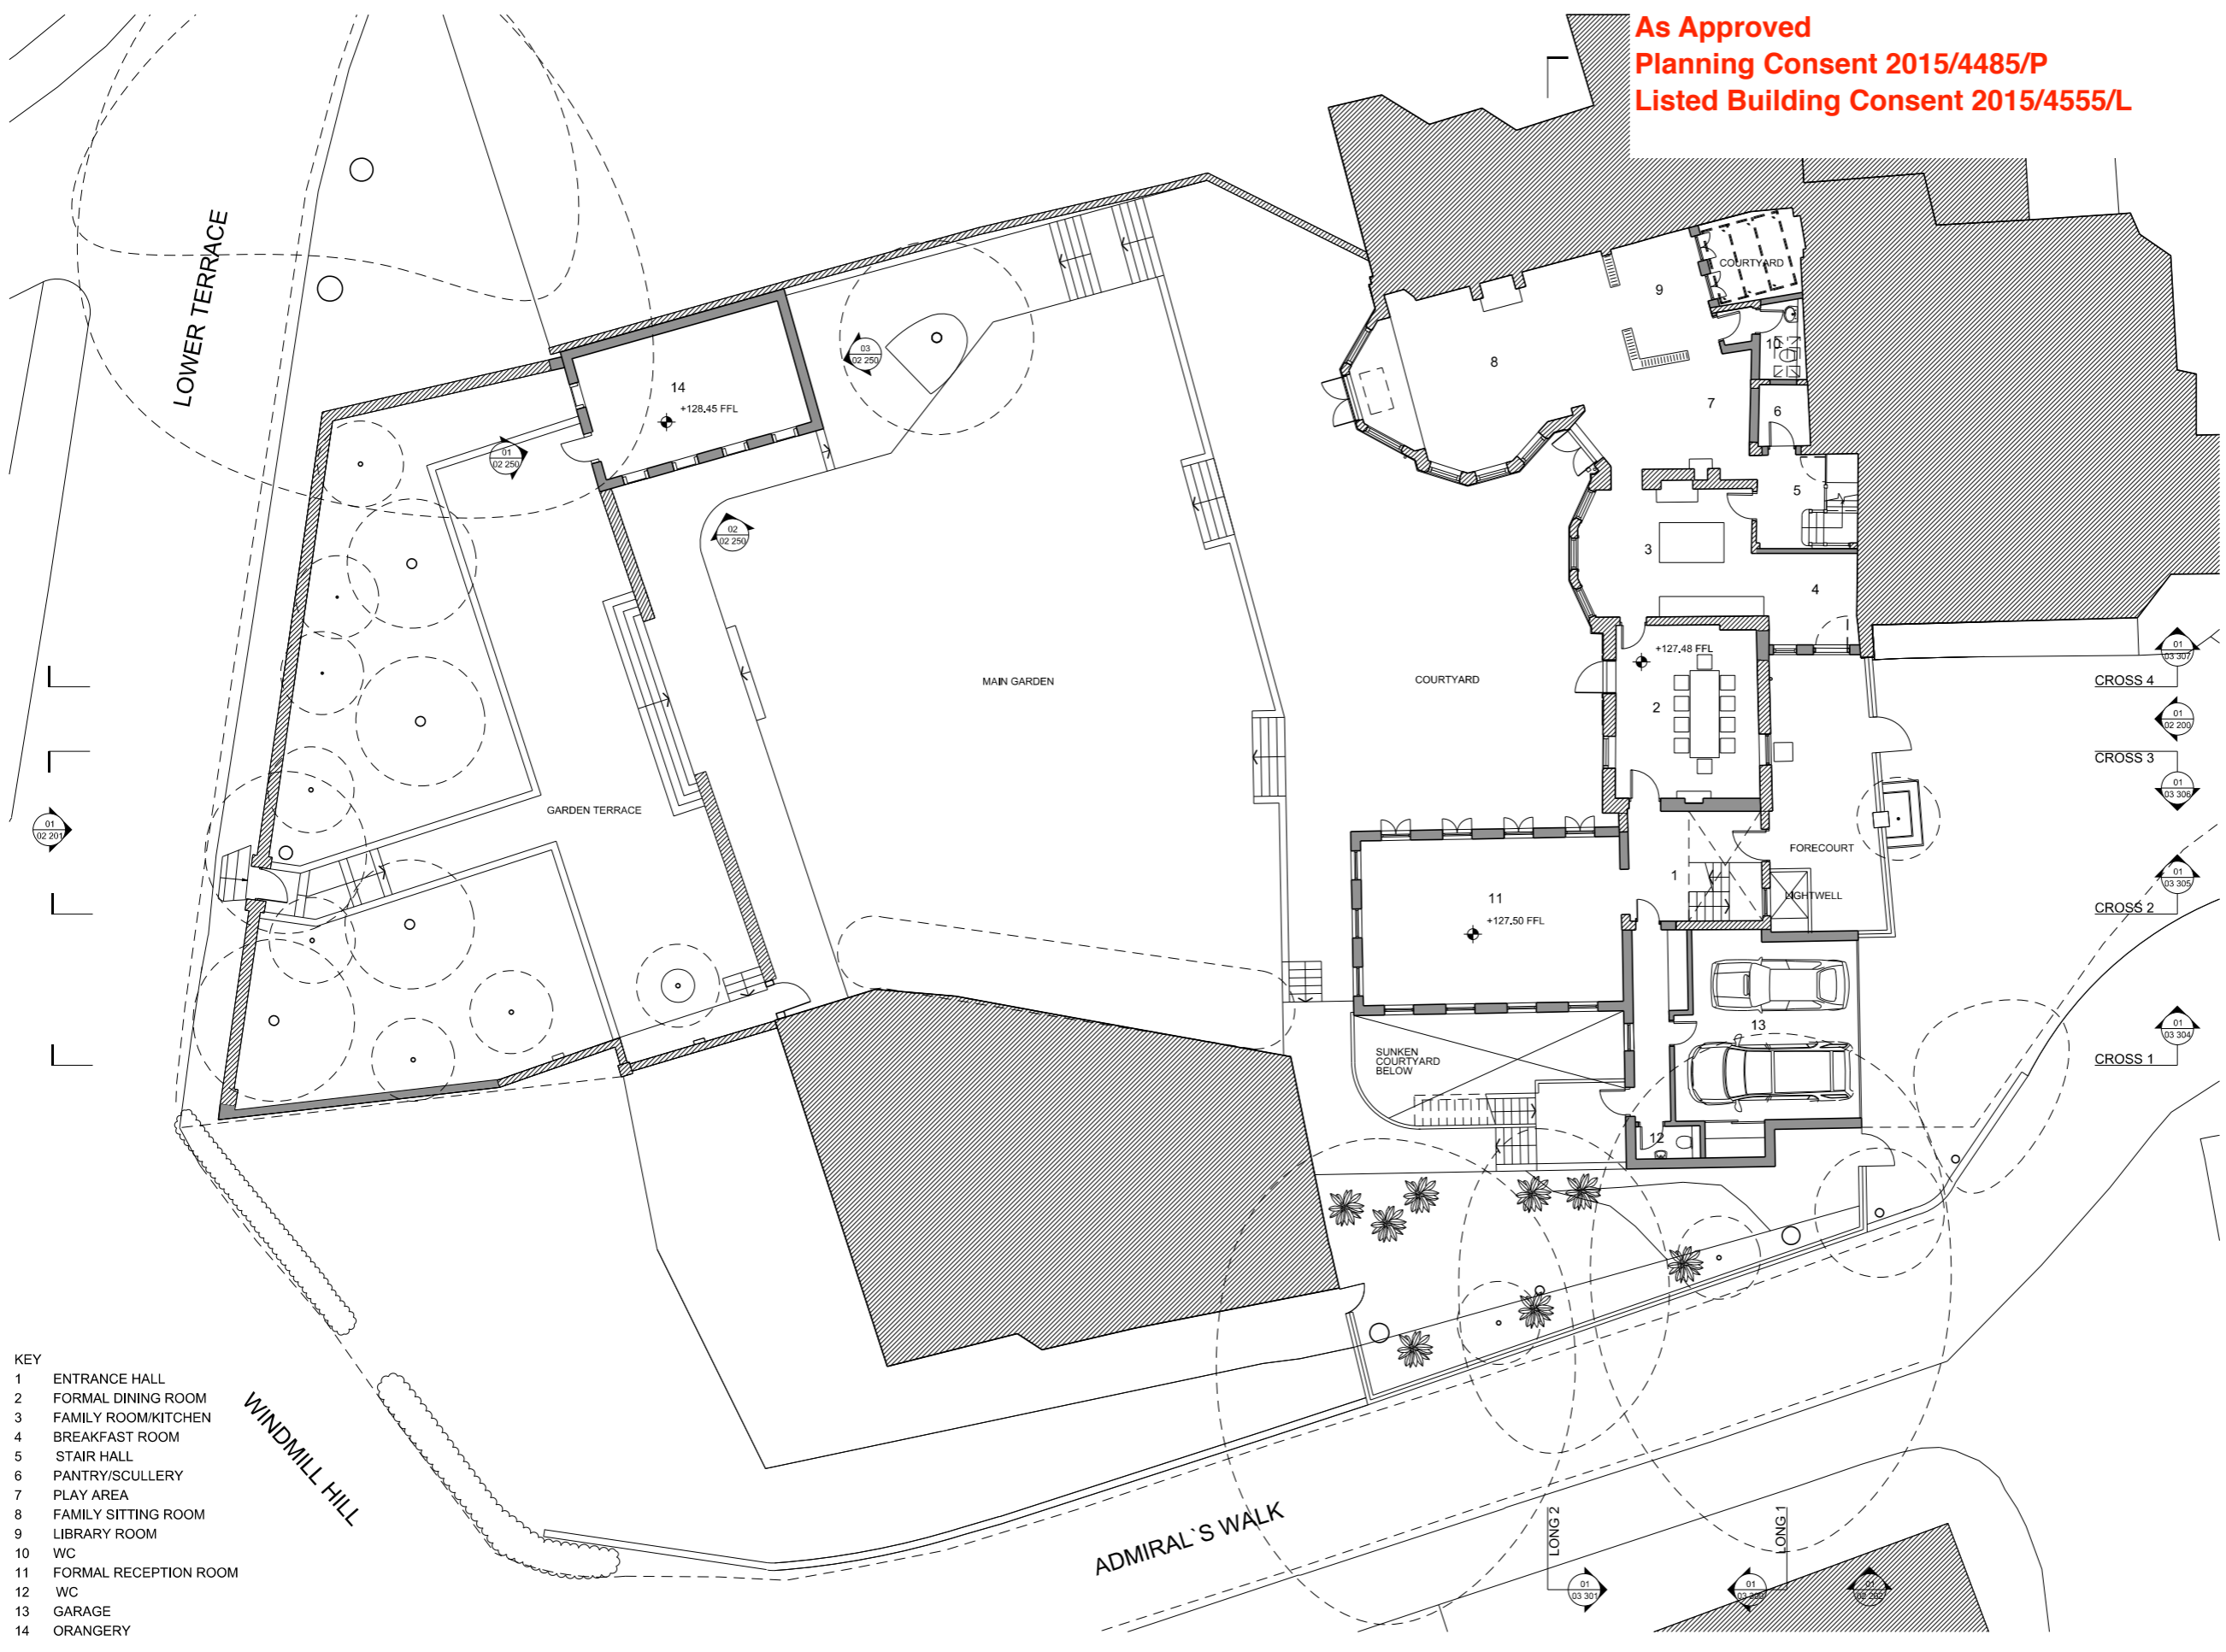


- KEY**
- 1 ENTRANCE HALL
 - 2 FORMAL DINING ROOM
 - 3 FAMILY ROOM/KITCHEN
 - 4 BREAKFAST ROOM
 - 5 STAIR HALL
 - 6 PANTRY/SCULLERY
 - 7 PLAY AREA
 - 8 FAMILY SITTING ROOM
 - 9 LIBRARY ROOM
 - 10 WC
 - 11 FORMAL RECEPTION ROOM
 - 12 WC
 - 13 GARAGE
 - 14 ORANGERY

01 PROPOSED PLAN
 01 101 GROUND FLOOR
 1:200

REV	DESCRIPTION	DATE	BY
P1	ISSUED FOR PLANNING	17/07/15	NA
P0	ISSUED FOR PLANNING	04/02/15	NA

STATUS
FOR PLANNING

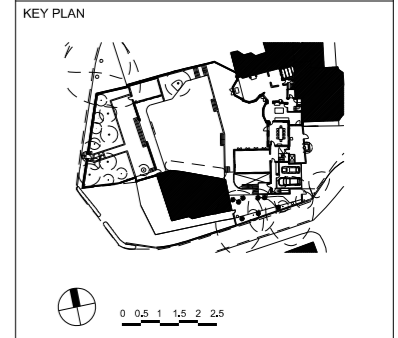

design-NA architects
 70 Cowcross Street
 London EC1M 6EJ
 T: +44 (0) 20 7870 7767
 E: info@design-NA.com

PROJECT
 CASPAR AND CELIA BERENDSEN
 GROVE LODGE


DRAWING TITLE
 PROPOSED PLAN
 GROUND FLOOR

SCALE AT A3
 1:200
 DATE
 JUL 2015

DRAWING NO
 dNA GLR 01 101
 REV
P1

**As Approved
Planning Consent 2015/4485/P
Listed Building Consent 2015/4555/L**

GENERAL NOTES
 1. This drawing should be read in conjunction with all other contract documentation and all other consultant and specialist drawings.
 2. Do not scale from this drawing.
 3. All levels and dimensions are to be checked on site.
 4. The Architect is to be notified in writing of any discrepancies before proceeding.
 5. This drawing is subjected to Copyright.

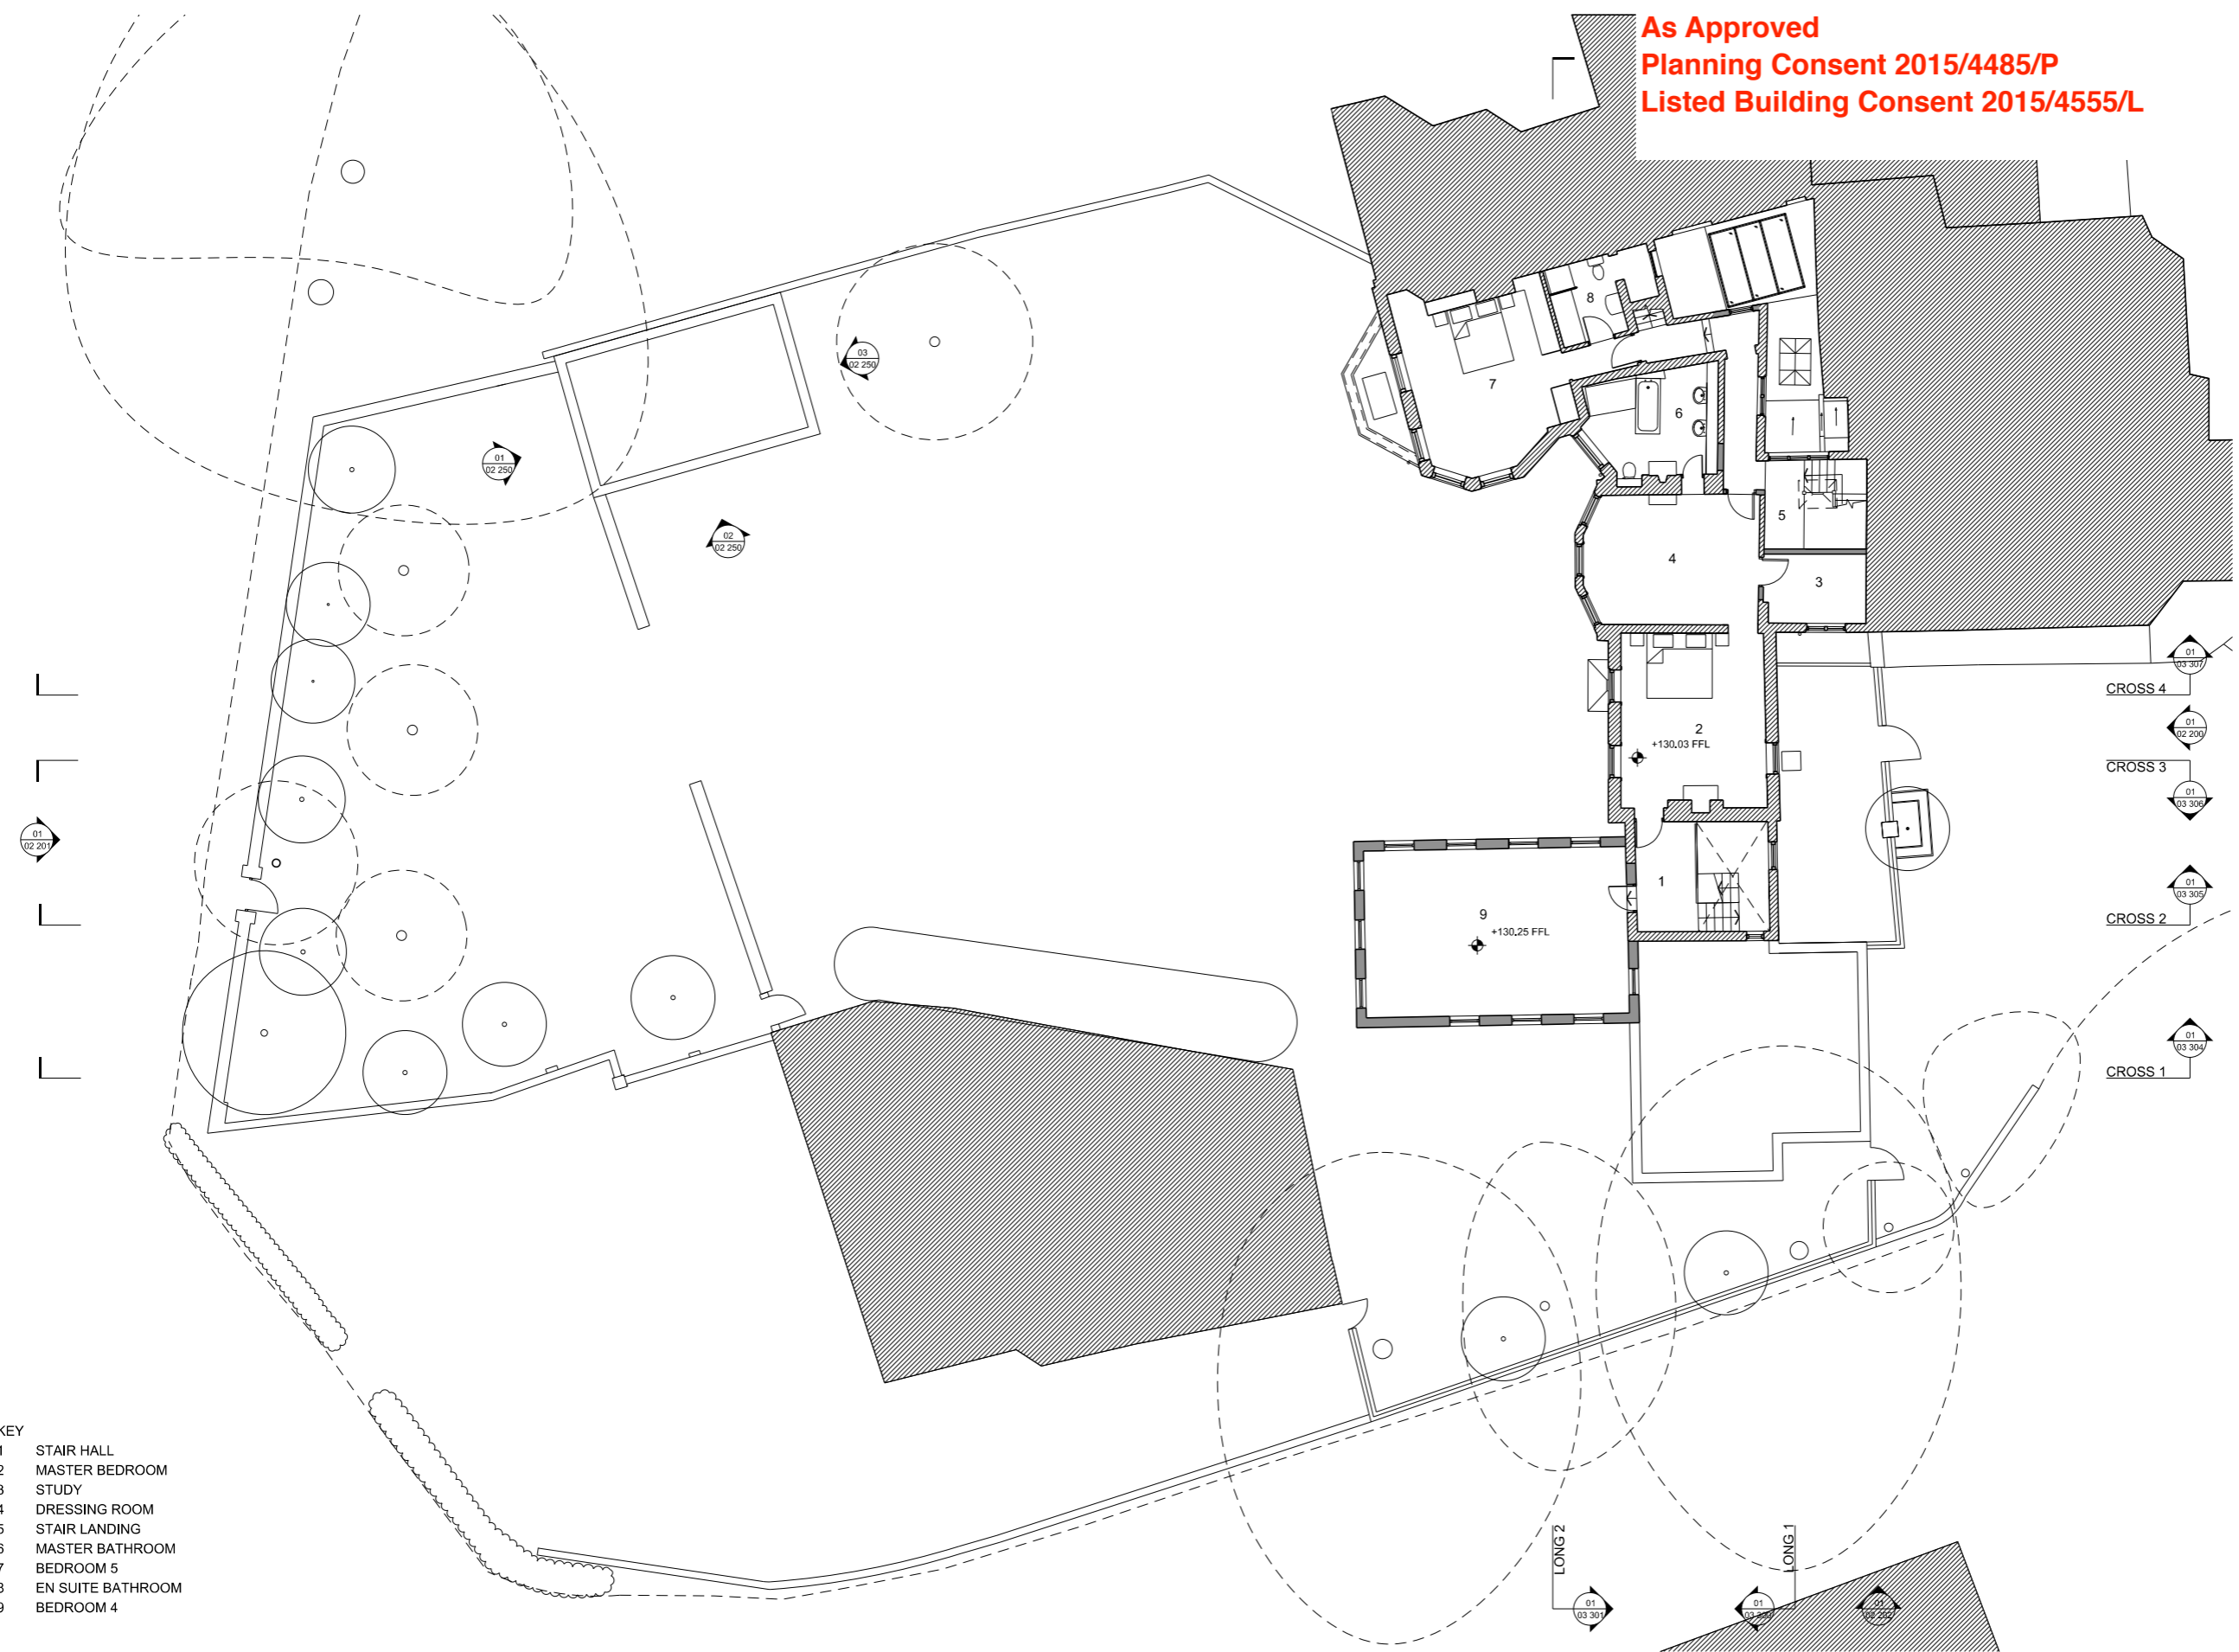


- KEY**
- 1 STAIR HALL
 - 2 MASTER BEDROOM
 - 3 STUDY
 - 4 DRESSING ROOM
 - 5 STAIR LANDING
 - 6 MASTER BATHROOM
 - 7 BEDROOM 5
 - 8 EN SUITE BATHROOM
 - 9 BEDROOM 4

01 PROPOSED PLAN
 01 102 FIRST FLOOR 1:200

REV	DESCRIPTION	DATE	BY
P1	ISSUED FOR PLANNING	17/07/15	NA
P0	ISSUED FOR PLANNING	04/02/15	NA

STATUS
FOR PLANNING

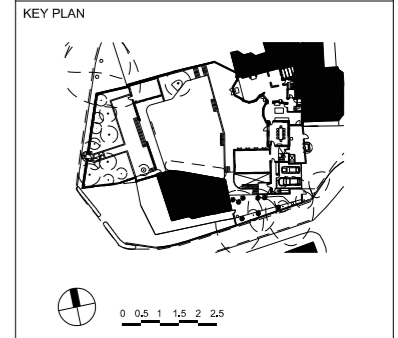

design-NA architects
 70 Cowcross Street
 London EC1M 6EJ
 T: +44 (0) 20 7870 7767
 E: info@design-NA.com

PROJECT
 CASPAR AND CELIA BERENDSEN
 GROVE LODGE

DRAWING TITLE
 PROPOSED PLAN
 FIRST FLOOR

SCALE AT A3
 1:200


DATE
 JUL 2015

DRAWING NO
dNA GLR 01 102

REV
P1

**As Approved
Planning Consent 2015/4485/P
Listed Building Consent 2015/4555/L**

GENERAL NOTES
 1. This drawing should be read in conjunction with all other contract documentation and all other consultant and specialist drawings.
 2. Do not scale from this drawing.
 3. All levels and dimensions are to be checked on site.
 4. The Architect is to be notified in writing of any discrepancies before proceeding.
 5. This drawing is subjected to Copyright.

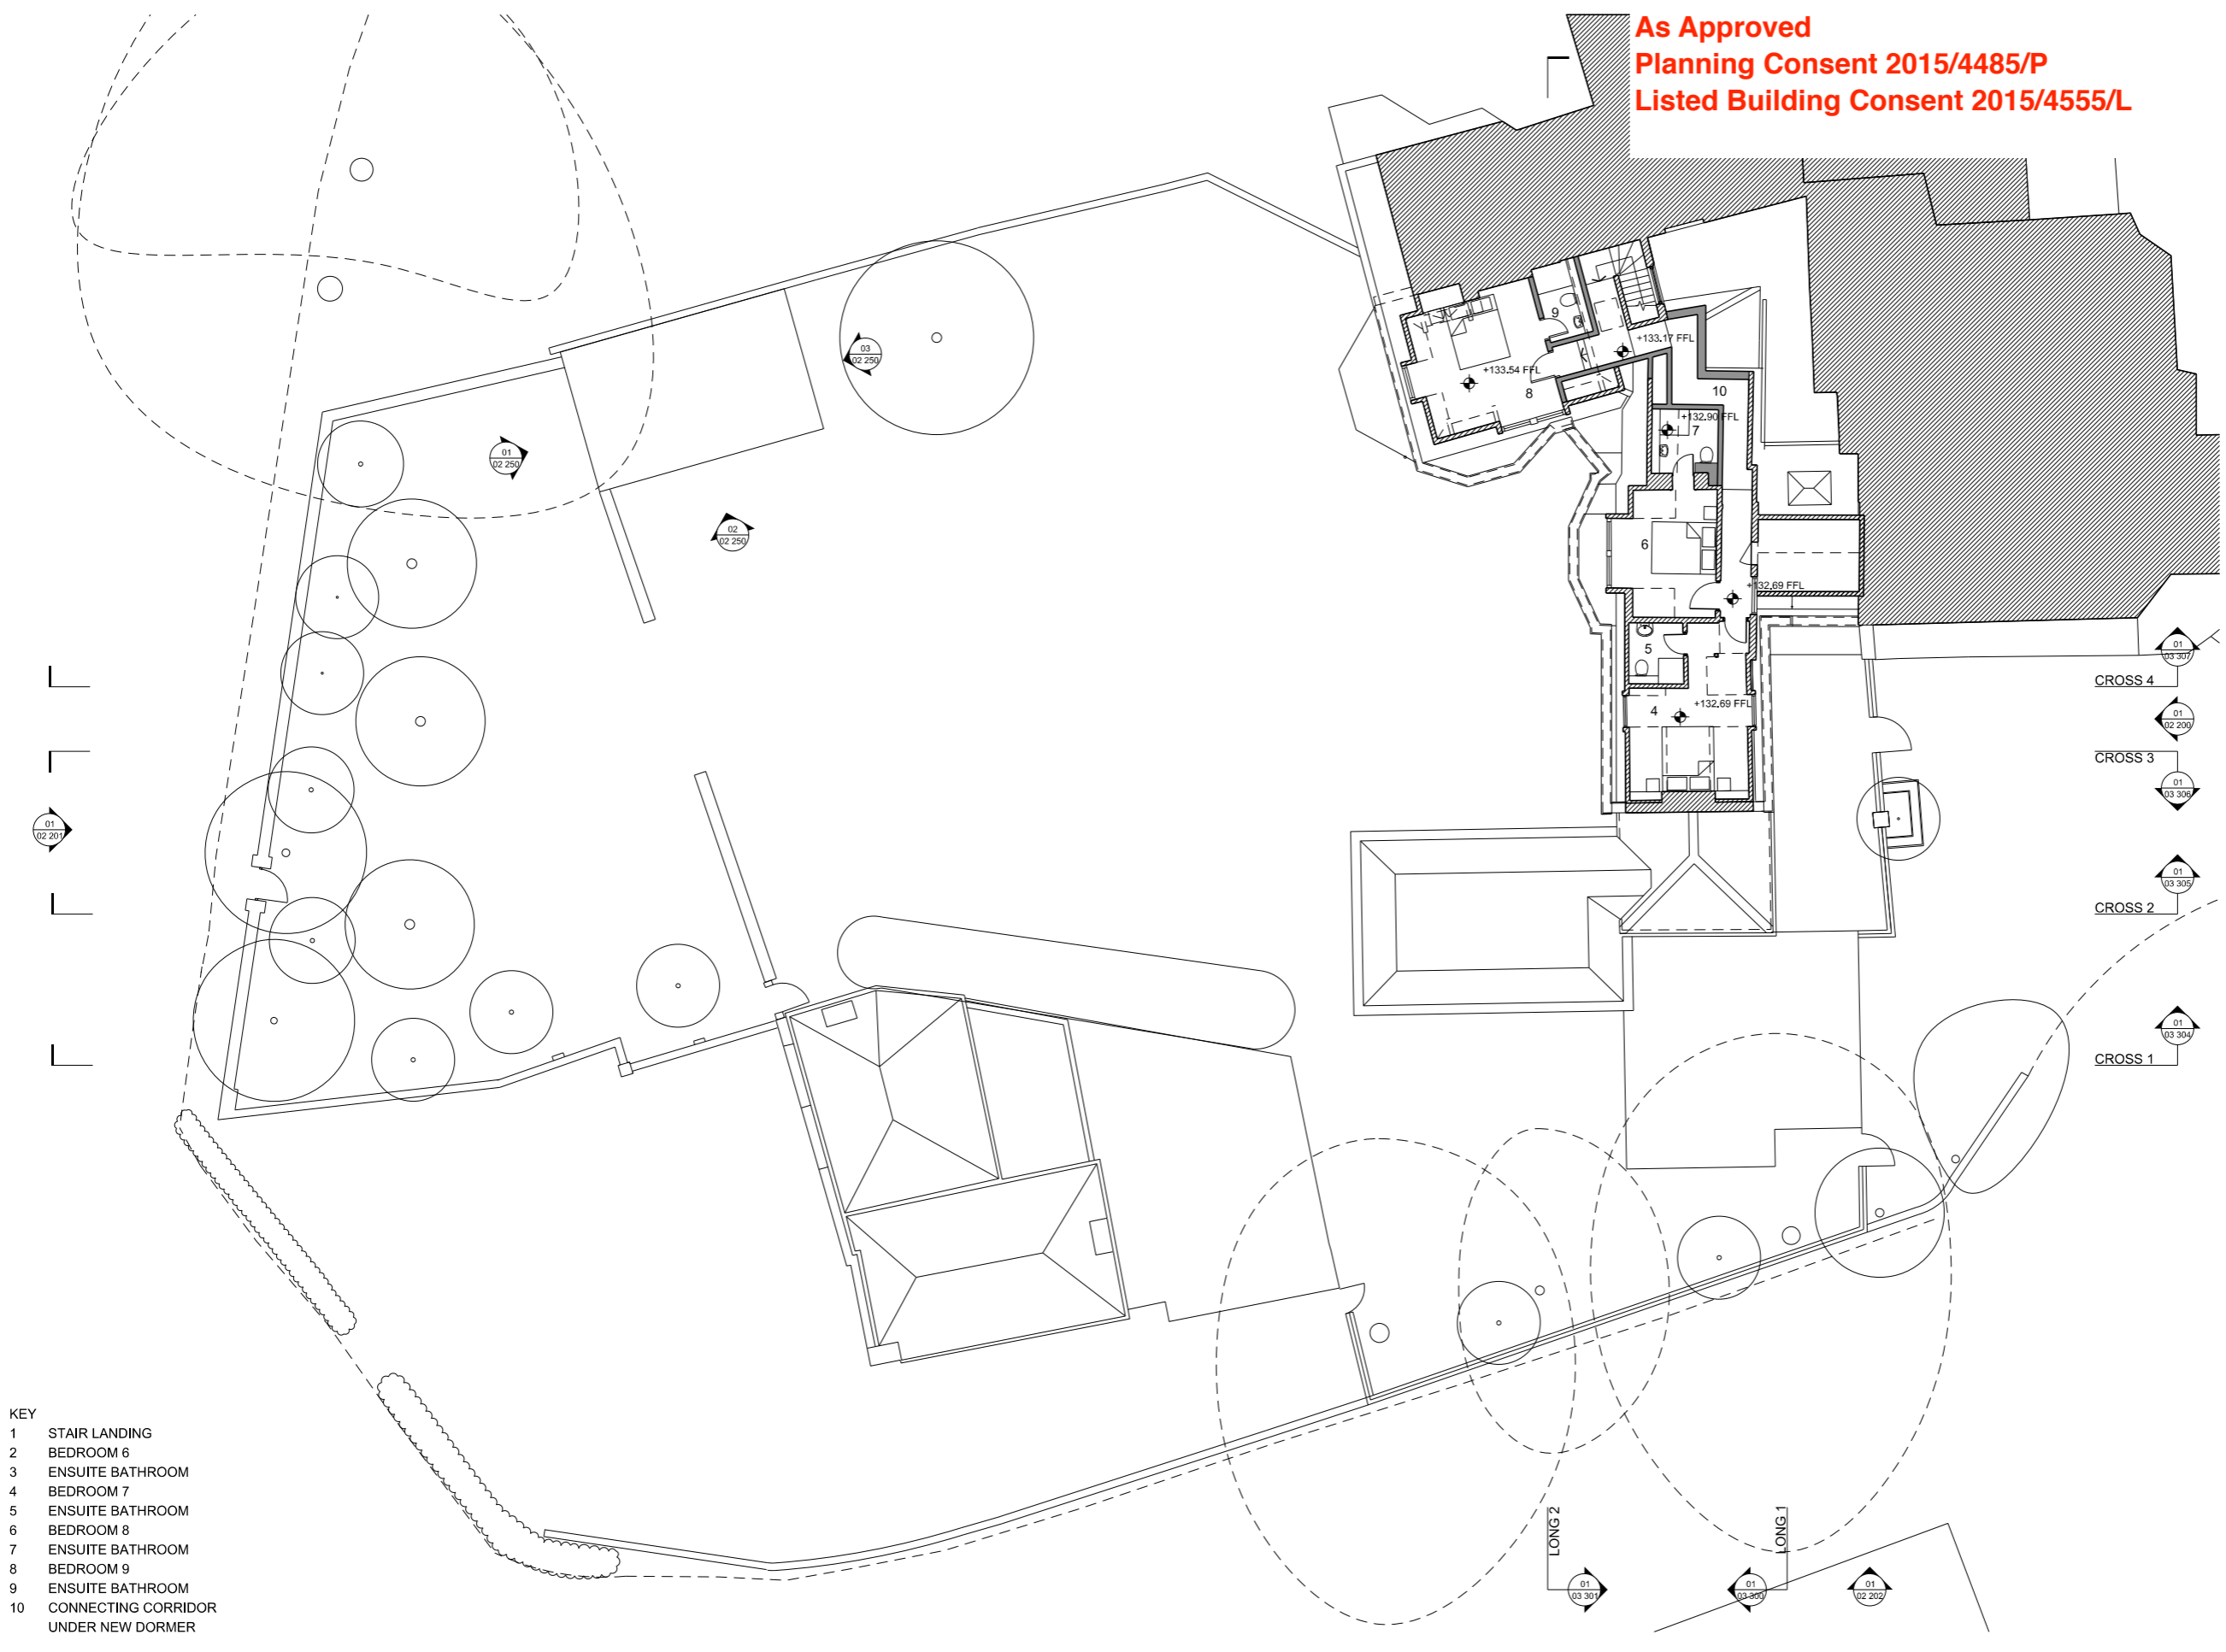


- KEY**
- 1 STAIR LANDING
 - 2 BEDROOM 6
 - 3 ENSUITE BATHROOM
 - 4 BEDROOM 7
 - 5 ENSUITE BATHROOM
 - 6 BEDROOM 8
 - 7 ENSUITE BATHROOM
 - 8 BEDROOM 9
 - 9 ENSUITE BATHROOM
 - 10 CONNECTING CORRIDOR UNDER NEW DORMER

01 PROPOSED PLAN
 01 103 SECOND FLOOR
 1:200

P1	ISSUED FOR PLANNING	17/07/15	NA
P0	ISSUED FOR PLANNING	04/02/15	NA
REV	DESCRIPTION	DATE	BY

STATUS
FOR PLANNING

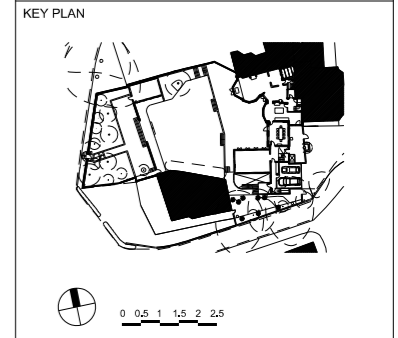

design-NA architects
 70 Cowcross Street
 London EC1M 6EJ
 T: +44 (0) 20 7870 7767
 E: info@design-NA.com

PROJECT
 CASPAR AND CELIA BERENDSEN
 GROVE LODGE


DRAWING TITLE
 PROPOSED PLAN
 SECOND FLOOR

SCALE AT A3
 1:200
 DATE
 JUL 2015

DRAWING NO
 dNA GLR 01 103
 REV
P1


**As Approved
Planning Consent 2015/4485/P
Listed Building Consent 2015/4555/L**

- GENERAL NOTES
1. This drawing should be read in conjunction with all other contract documentation and all other consultant and specialist drawings.
 2. Do not scale from this drawing.
 3. All levels and dimensions are to be checked on site.
 4. The Architect is to be notified in writing of any discrepancies before proceeding.
 5. This drawing is subjected to Copyright.

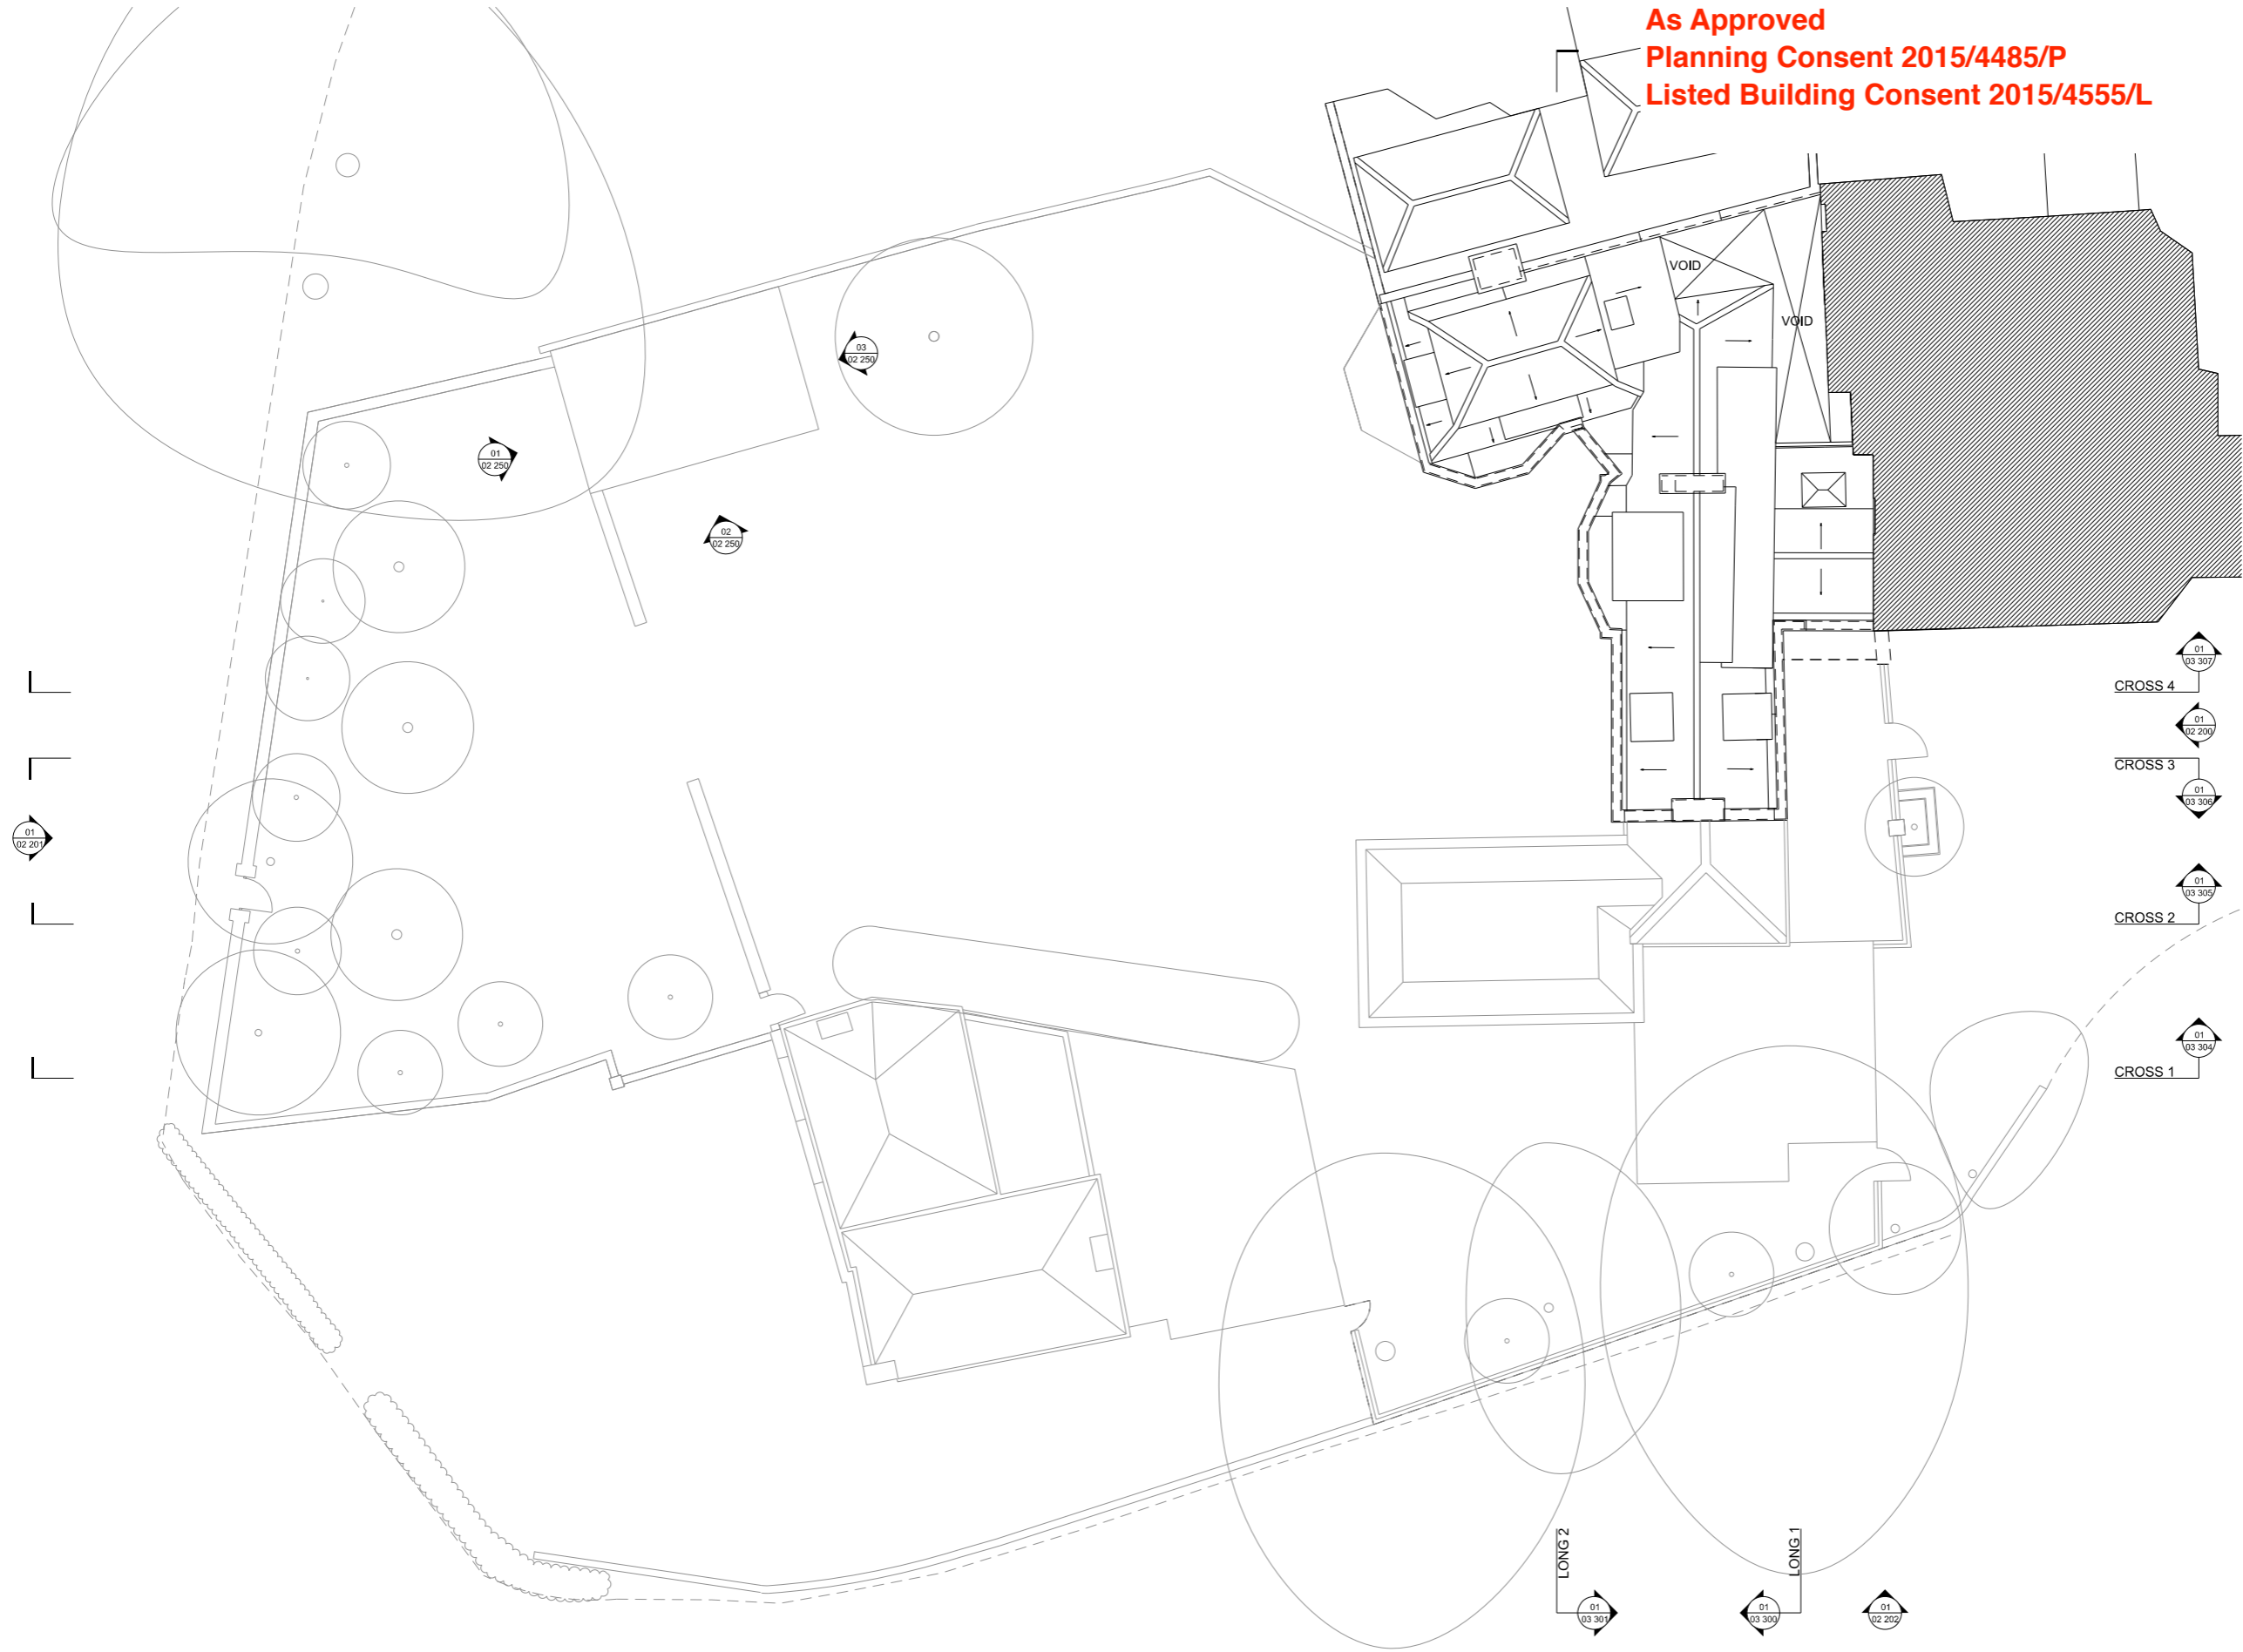

REV	DESCRIPTION	DATE	BY
P1	ISSUED FOR PLANNING	17/07/15	NA
P0	ISSUED FOR PLANNING	04/02/15	NA

STATUS
FOR PLANNING

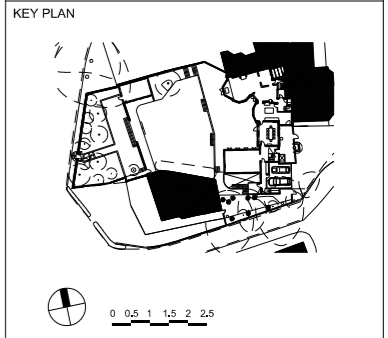

design-NA architects
70 Cowcross Street
London EC1M 6EJ
T: +44 (0) 20 7870 7767
E: info@design-NA.com

PROJECT
CASPAR AND CELIA BERENDSEN
GROVE LODGE

DRAWING TITLE
PROPOSED PLAN
ROOF

SCALE AT A3
1:200

DATE
JUL 2015

DRAWING NO
dNA GLR 01 104

REV
P1

01 PROPOSED PLAN
01 104 ROOF 1:200

**As Approved
Planning Consent 2015/4485/P
Listed Building Consent 2015/4555/L**

GENERAL NOTES
 1. This drawing should be read in conjunction with all other contract documentation and all other consultant and specialist drawings.
 2. Do not scale from this drawing.
 3. All levels and dimensions are to be checked on site.
 4. The Architect is to be notified in writing of any discrepancies before proceeding.
 5. This drawing is subjected to Copyright.




- MATERIALS
 ① BRICKWORK
 ② PAINTED RENDER

01 PROPOSED ELEVATION
 02 200 EAST 1:200

REV	DESCRIPTION	DATE	BY
P1	ISSUED FOR PLANNING	17/07/15	NA
P0	ISSUED FOR PLANNING	04/02/15	NA

STATUS
FOR PLANNING

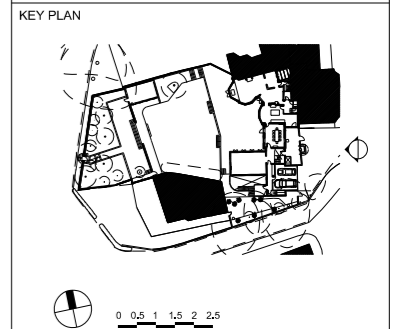

design-NA architects
 70 Cowcross Street
 London EC1M 6EJ
 T: +44 (0) 20 7870 7767
 E: info@design-NA.com

PROJECT
 CASPAR AND CELIA BERENDSEN
 GROVE LODGE

DRAWING TITLE
 PROPOSED ELEVATION
 EAST

SCALE AT A3 1:200 DATE JUL 2015

DRAWING NO. dNA GLR 02 200 REV P1

**As Approved
 Planning Consent 2015/4485/P
 Listed Building Consent 2015/4555/L**

GENERAL NOTES
 1. This drawing should be read in conjunction with all other contract documentation and all other consultant and specialist drawings.
 2. Do not scale from this drawing.
 3. All levels and dimensions are to be checked on site.
 4. The Architect is to be notified in writing of any discrepancies before proceeding.
 5. This drawing is subjected to Copyright.




- MATERIALS
 ① BRICKWORK
 ② PAINTED RENDER

01	PROPOSED ELEVATION
02 201	WEST

1:200

P1	ISSUED FOR PLANNING	17/07/15	NA
P0	ISSUED FOR PLANNING	04/02/15	NA
REV	DESCRIPTION	DATE	BY

STATUS
FOR PLANNING

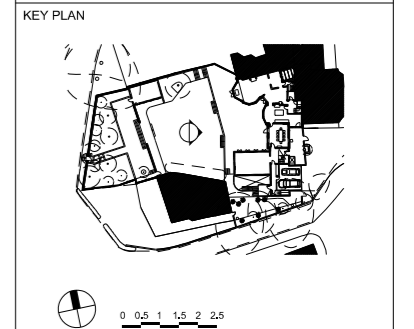

design-NA architects
 70 Cowcross Street
 London EC1M 6EJ
 T: +44 (0) 20 7870 7767
 E: info@design-NA.com

PROJECT
 CASPAR AND CELIA BERENDSEN
 GROVE LODGE

DRAWING TITLE
 PROPOSED ELEVATION
 WEST

SCALE AT A3
 1:200

DATE
 JUL 2015

DRAWING NO
 dNA GLR 02 201

REV
P1

**As Approved
Planning Consent 2015/4485/P
Listed Building Consent 2015/4555/L**

- GENERAL NOTES
1. This drawing should be read in conjunction with all other contract documentation and all other consultant and specialist drawings.
 2. Do not scale from this drawing.
 3. All levels and dimensions are to be checked on site.
 4. The Architect is to be notified in writing of any discrepancies before proceeding.
 5. This drawing is subjected to Copyright.




- MATERIALS
- ① BRICKWORK
 - ② PAINTED RENDER

01	PROPOSED ELEVATION
02 202	SOUTH

1:200

P1	ISSUED FOR PLANNING	17/07/15	NA
P0	ISSUED FOR PLANNING	04/02/15	NA
REV	DESCRIPTION	DATE	BY

STATUS
FOR PLANNING

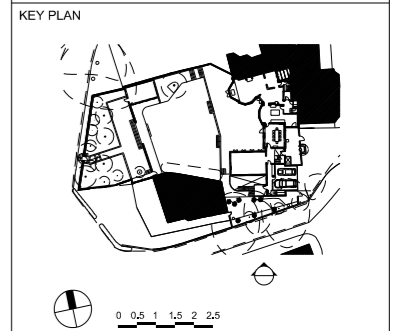


design-NA architects
70 Cowcross Street
London EC1M 6EJ
T: +44 (0) 20 7870 7767
E: info@design-NA.com

PROJECT
CASPAR AND CELIA BERENDSEN
GROVE LODGE


DRAWING TITLE
PROPOSED ELEVATION
SOUTH

SCALE AT A3 1:200	DATE JUL 2015
----------------------	------------------


DRAWING NO dNA GLR 02 202	REV P1
------------------------------	-----------

**As Approved
Planning Consent 2015/4485/P
Listed Building Consent 2015/4555/L**


GENERAL NOTES
 1. This drawing should be read in conjunction with all other contract documentation and all other consultant and specialist drawings.
 2. Do not scale from this drawing.
 3. All levels and dimensions are to be checked on site.
 4. The Architect is to be notified in writing of any discrepancies before proceeding.
 5. This drawing is subjected to Copyright.

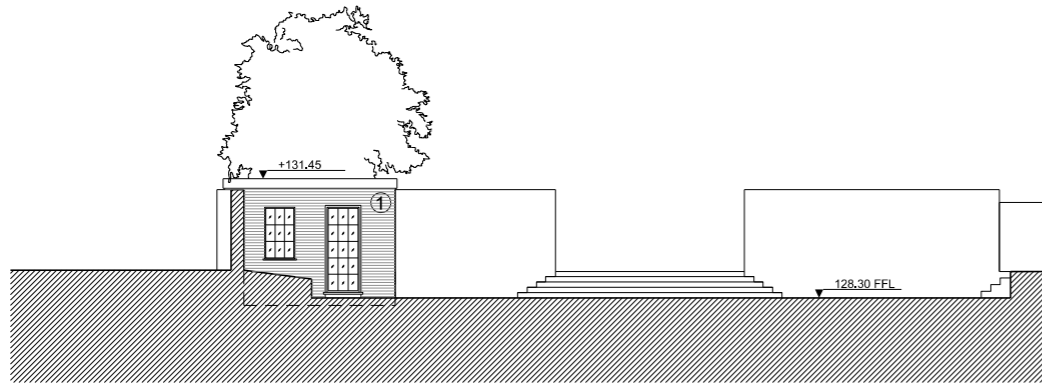

01 ORANGERY
 02 250 PROPOSED WEST ELEVATION 1:200

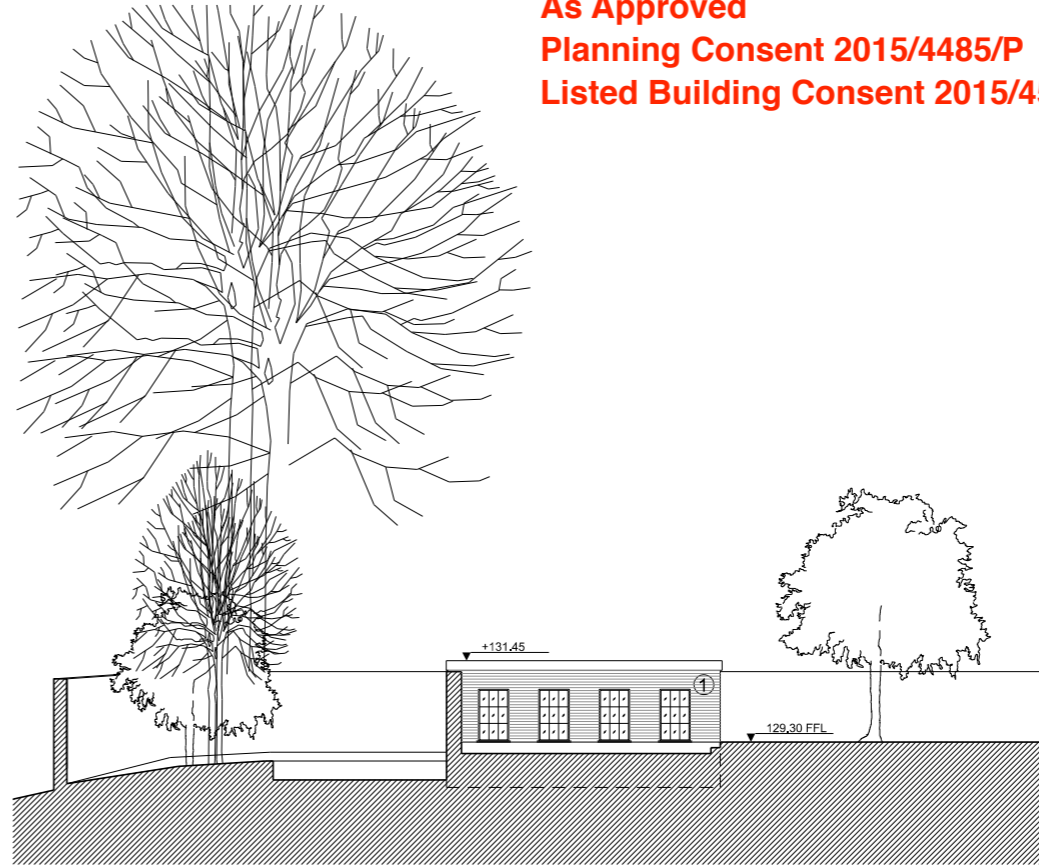

02 ORANGERY
 02 250 PROPOSED SOUTH ELEVATION 1:200

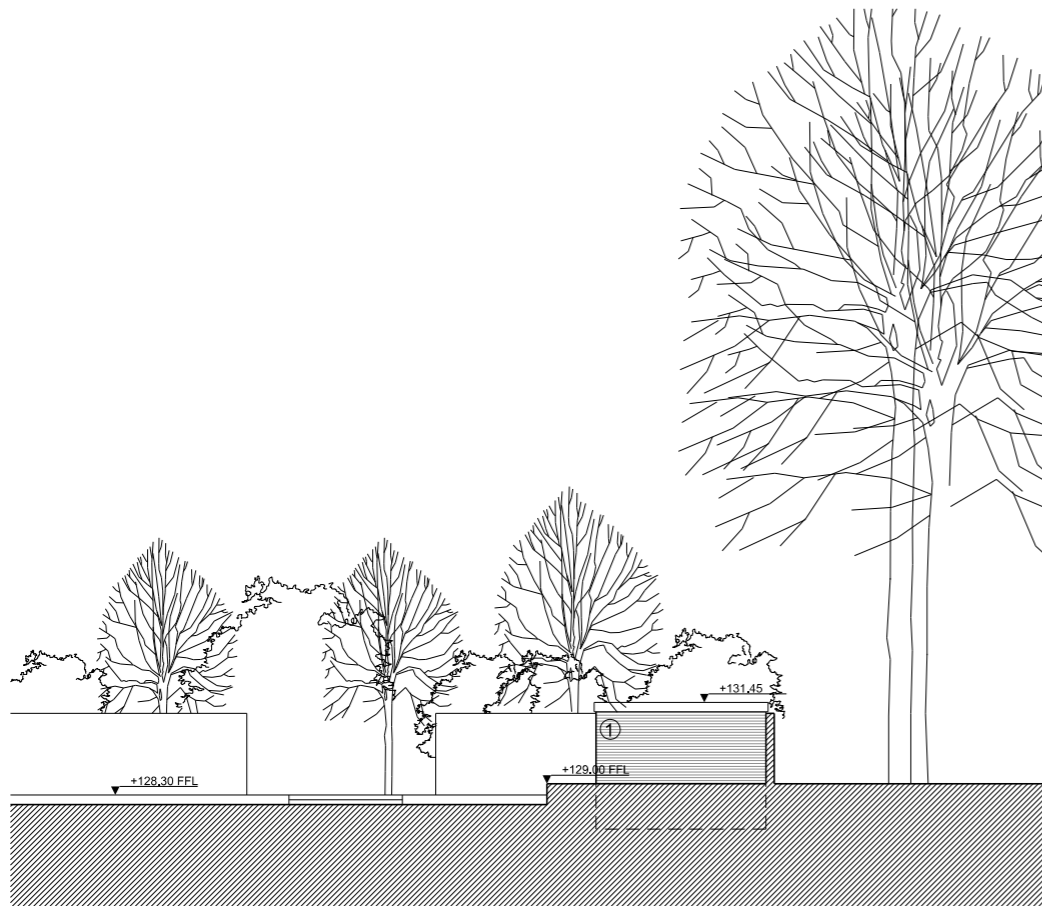


03 ORANGERY
 02 250 PROPOSED EAST ELEVATION 1:200

KEY
 ① BRICKWORK
 ② PAINTED RENDER

REV	DESCRIPTION	DATE	BY
P0	ISSUED FOR PLANNING	17/07/15	NA

STATUS
FOR PLANNING

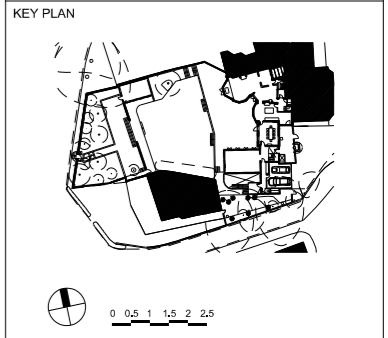

design-NA architects
 70 Cowcross Street
 London EC1M 6EJ
 T: +44 (0) 20 7870 7767
 E: info@design-NA.com

PROJECT
 CASPAR AND CELIA BERENDSEN
 GROVE LODGE

DRAWING TITLE
 GARDEN BUILDING
 PROPOSED ELEVATIONS

SCALE AT A3
 1:200

DATE
 JUL 2015

DRAWING NO
dNA GLR 02 250

REV
P0

**As Approved
Planning Consent 2015/4485/P
Listed Building Consent 2015/4555/L**

GENERAL NOTES
 1. This drawing should be read in conjunction with all other contract documentation and all other consultant and specialist drawings.
 2. Do not scale from this drawing.
 3. All levels and dimensions are to be checked on site.
 4. The Architect is to be notified in writing of any discrepancies before proceeding.
 5. This drawing is subjected to Copyright.




- KEY
- 1 FAMILY/GUEST BEDROOM 1
 - 2 UTILITY ROOM
 - 3 GARAGE
 - 4 BREAKFAST ROOM
 - 5 PANTRY/SCULLERY
 - 6 WC
 - 7 STUDY
 - 8 STAIR HALL

- MATERIALS
- ① BRICKWORK
 - ② PAINTED RENDER

01	PROPOSED SECTION	
03 300	LONG 1	1:200

P1	ISSUED FOR PLANNING	17/07/15	NA
P0	ISSUED FOR PLANNING	04/02/15	NA
REV	DESCRIPTION	DATE	BY

STATUS
FOR PLANNING

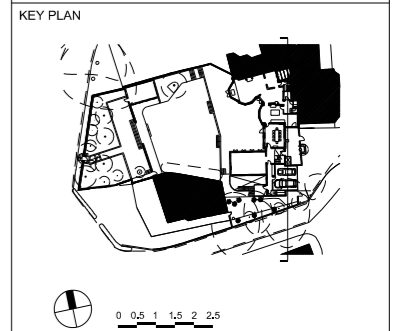

design-NA architects
 70 Cowcross Street
 London EC1M 6EJ
 T: +44 (0) 20 7870 7767
 E: info@design-NA.com

PROJECT
 CASPAR AND CELIA BERENDSEN
 GROVE LODGE

DRAWING TITLE
 PROPOSED SECTION
 LONG 1

SCALE AT A3 1:200	DATE JUL 2015
----------------------	------------------

DRAWING NO dNA GLR 03 300	REV P1
------------------------------	-----------

**As Approved
 Planning Consent 2015/4485/P
 Listed Building Consent 2015/4555/L**

GENERAL NOTES
 1. This drawing should be read in conjunction with all other contract documentation and all other consultant and specialist drawings.
 2. Do not scale from this drawing.
 3. All levels and dimensions are to be checked on site.
 4. The Architect is to be notified in writing of any discrepancies before proceeding.
 5. This drawing is subjected to Copyright.



- KEY
- 1 FAMILY/GUEST BEDROOM 2
 - 2 TV ROOM
 - 3 FORMAL RECEPTION ROOM
 - 4 FAMILY SITTING ROOM
 - 5 BEDROOM 5
 - 6 EN SUITE BATHROOM
 - 7 BEDROOM 9
 - 8 EN SUITE BATHROOM
 - 9 BEDROOM 4


- MATERIALS
- ① BRICKWORK
 - ② PAINTED RENDER

01	PROPOSED SECTION
03 301	LONG 2

1:200

P1	ISSUED FOR PLANNING	17/07/15	NA
P0	ISSUED FOR PLANNING	04/02/15	NA
REV	DESCRIPTION	DATE	BY

STATUS
FOR PLANNING

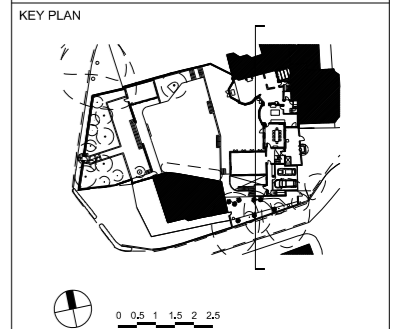

design-NA architects
 70 Cowcross Street
 London EC1M 6EJ
 T: +44 (0) 20 7870 7767
 E: info@design-NA.com

PROJECT
 CASPAR AND CELIA BERENDSEN
 GROVE LODGE

DRAWING TITLE
 PROPOSED SECTION
 LONG 2

SCALE AT A3
 1:200


DATE
 JUL 2015

DRAWING NO
 dNA GLR 03 301

REV
P1

**As Approved
Planning Consent 2015/4485/P
Listed Building Consent 2015/4555/L**

GENERAL NOTES
 1. This drawing should be read in conjunction with all other contract documentation and all other consultant and specialist drawings.
 2. Do not scale from this drawing.
 3. All levels and dimensions are to be checked on site.
 4. The Architect is to be notified in writing of any discrepancies before proceeding.
 5. This drawing is subjected to Copyright.

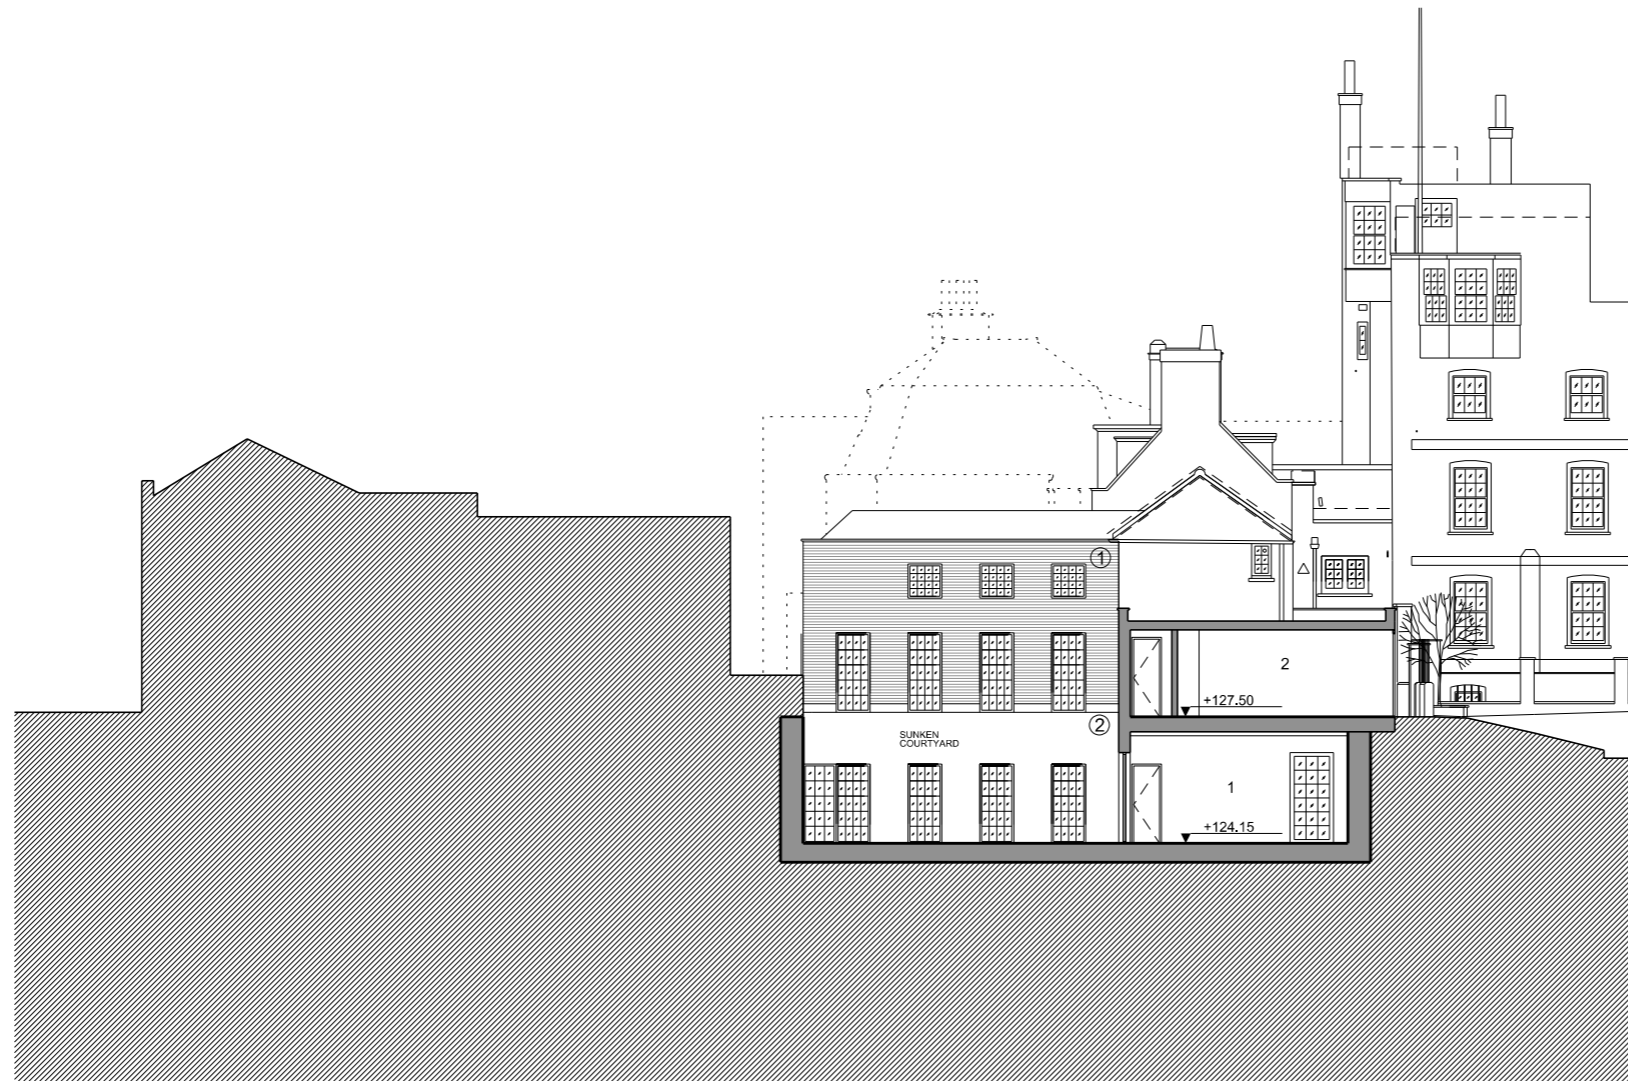


- KEY
 1 FAMILY/GUEST BEDROOM 1
 2 GARAGE
 ① BRICKWORK
 ② PAINTED RENDER

01	PROPOSED SECTION
03 304	CROSS 1

1 : 200

P1	ISSUED FOR PLANNING	17/07/15	NA
P0	ISSUED FOR PLANNING	04/02/15	NA
REV	DESCRIPTION	DATE	BY

STATUS
FOR PLANNING

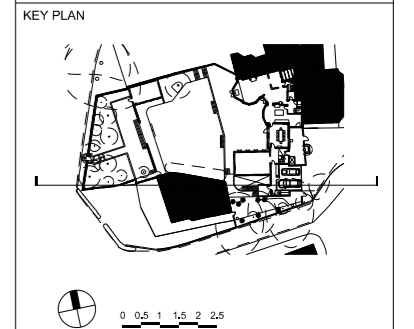

design-NA architects
 70 Cowcross Street
 London EC1M 6EJ
 T: +44 (0) 20 7870 7767
 E: info@design-NA.com

PROJECT
 CASPAR AND CELIA BERENDSEN
 GROVE LODGE

DRAWING TITLE
 PROPOSED SECTION
 CROSS 1

SCALE AT A3 1: 200	DATE JUL 2015
-----------------------	------------------

DRAWING NO dNA GLR 03 304	REV P1
------------------------------	-----------

**As Approved
Planning Consent 2015/4485/P
Listed Building Consent 2015/4555/L**

GENERAL NOTES
 1. This drawing should be read in conjunction with all other contract documentation and all other consultant and specialist drawings.
 2. Do not scale from this drawing.
 3. All levels and dimensions are to be checked on site.
 4. The Architect is to be notified in writing of any discrepancies before proceeding.
 5. This drawing is subjected to Copyright.



- KEY
- 1 OFFICE
 - 2 FAMILY/GUEST BEDROOM 2
 - 3 STAIR HALL
 - 4 UTILITY ROOM
 - 5 FORMAL RECEPTION ROOM
 - 6 ENTRANCE HALL
 - 7 STAIR HALL
 - 8 BEDROOM 4


- MATERIALS
- ① BRICKWORK
 - ② PAINTED RENDER

01	PROPOSED SECTION
03 305	CROSS 2

1 : 200

P1	ISSUED FOR PLANNING	17/07/15	NA
P0	ISSUED FOR PLANNING	04/02/15	NA
REV	DESCRIPTION	DATE	BY

STATUS
FOR PLANNING

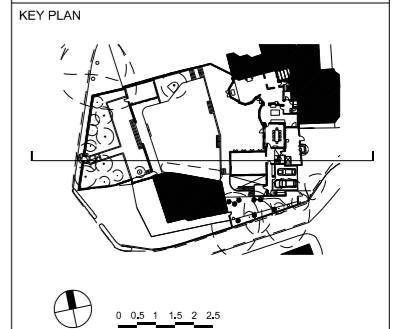


design-NA architects
 70 Cowcross Street
 London EC1M 6EJ
 T: +44 (0) 20 7870 7767
 E: info@design-NA.com

PROJECT
 CASPAR AND CELIA BERENDSEN
 GROVE LODGE

DRAWING TITLE
 PROPOSED SECTION
 CROSS 2

SCALE AT A3
 1: 200


DATE
 JUL 2015

DRAWING NO
dNA GLR 03 305

REV
P1

**As Approved
Planning Consent 2015/4485/P
Listed Building Consent 2015/4555/L**

GENERAL NOTES
 1. This drawing should be read in conjunction with all other contract documentation and all other consultant and specialist drawings.
 2. Do not scale from this drawing.
 3. All levels and dimensions are to be checked on site.
 4. The Architect is to be notified in writing of any discrepancies before proceeding.
 5. This drawing is subjected to Copyright.

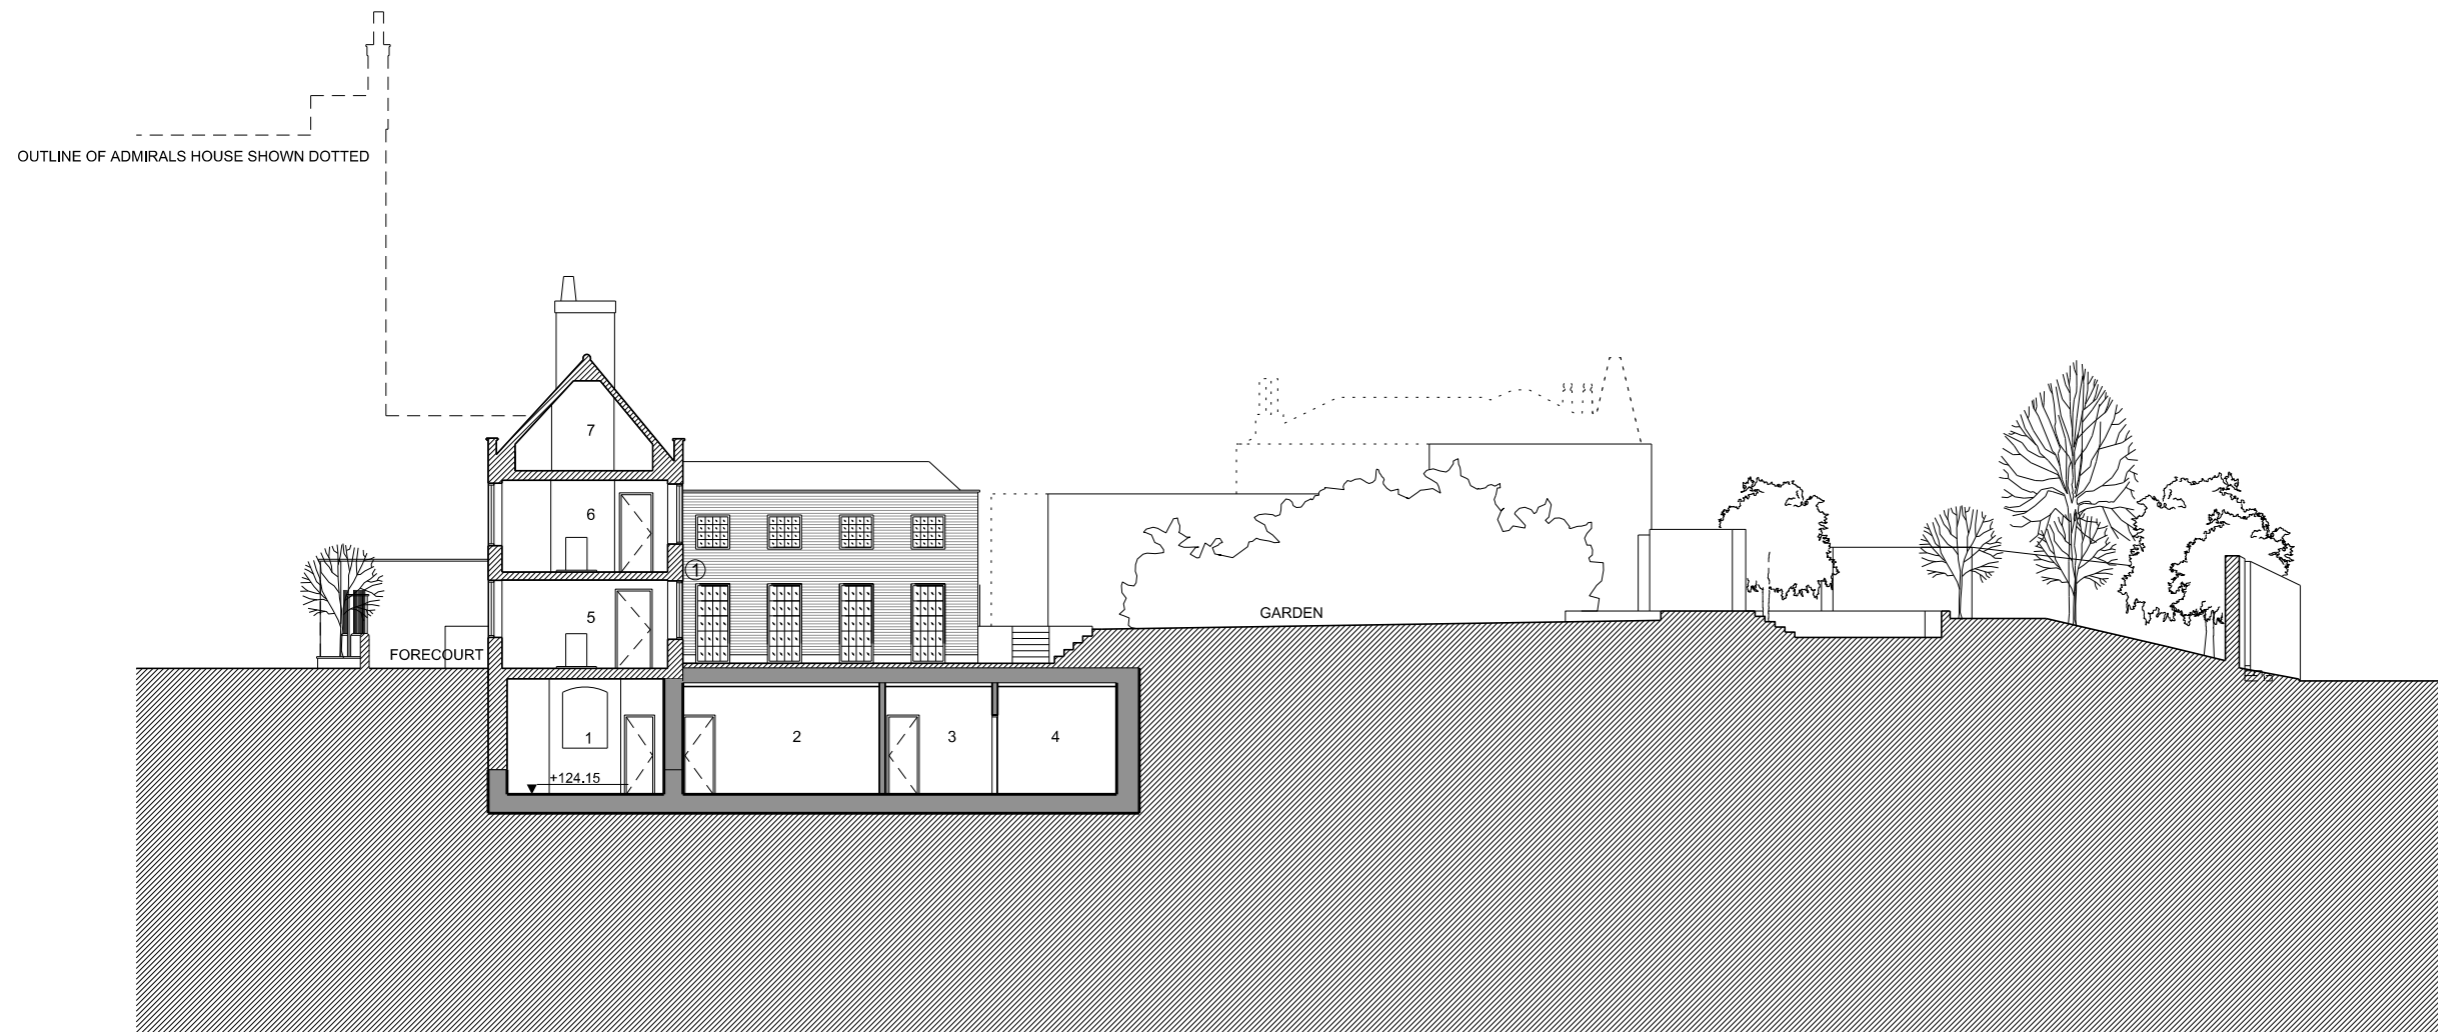

KEY


- 1 GYM
- 2 TV ROOM
- 3 KITCHENETTE
- 4 OFFICE
- 5 FORMAL DINING ROOM
- 6 MASTER BEDROOM
- 7 BEDROOM 7
- ① BRICKWORK
- ② PAINTED RENDER

01	PROPOSED SECTION
03 306	CROSS 3

1:200

P1	ISSUED FOR PLANNING	17/07/15	NA
P0	ISSUED FOR PLANNING	04/02/15	NA
REV	DESCRIPTION	DATE	BY

STATUS
FOR PLANNING

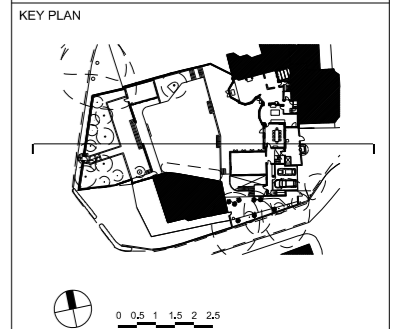

design-NA architects
 70 Cowcross Street
 London EC1M 6EJ
 T: +44 (0) 20 7870 7767
 E: info@design-NA.com

PROJECT
 CASPAR AND CELIA BERENDSEN
 GROVE LODGE

DRAWING TITLE
 PROPOSED SECTION
 CROSS 3

SCALE AT A3
 1:200

DATE
 JUL 2015

DRAWING NO
dNA GLR 03 306

REV
P1

**As Approved
Planning Consent 2015/4485/P
Listed Building Consent 2015/4555/L**

GENERAL NOTES
 1. This drawing should be read in conjunction with all other contract documentation and all other consultant and specialist drawings.
 2. Do not scale from this drawing.
 3. All levels and dimensions are to be checked on site.
 4. The Architect is to be notified in writing of any discrepancies before proceeding.
 5. This drawing is subjected to Copyright.




- KEY
- 1 M&E ROOM
 - 2 KITCHENETTE
 - 3 TV ROOM
 - 4 GYM
 - 5 FORMAL DINING ROOM
 - 6 MASTER BEDROOM
 - 7 ENSUITE BATHROOM
 - 8 BEDROOM 7
 - ① BRICKWORK

01	PROPOSED SECTION
03 307	CROSS 4

1 : 200

P1	ISSUED FOR PLANNING	17/07/15	NA
P0	ISSUED FOR PLANNING	04/02/15	NA
REV	DESCRIPTION	DATE	BY

STATUS
FOR PLANNING

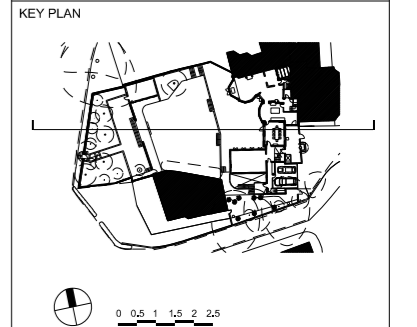

design-NA architects
 70 Cowcross Street
 London EC1M 6EJ
 T: +44 (0) 20 7870 7767
 E: info@design-NA.com

PROJECT
 CASPAR AND CELIA BERENDSEN
 GROVE LODGE

DRAWING TITLE
 PROPOSED SECTION
 CROSS 4

SCALE AT A3
 1: 200

DATE
 JUL 2015

DRAWING NO
 dNA GLR 03 307

REV
P1