

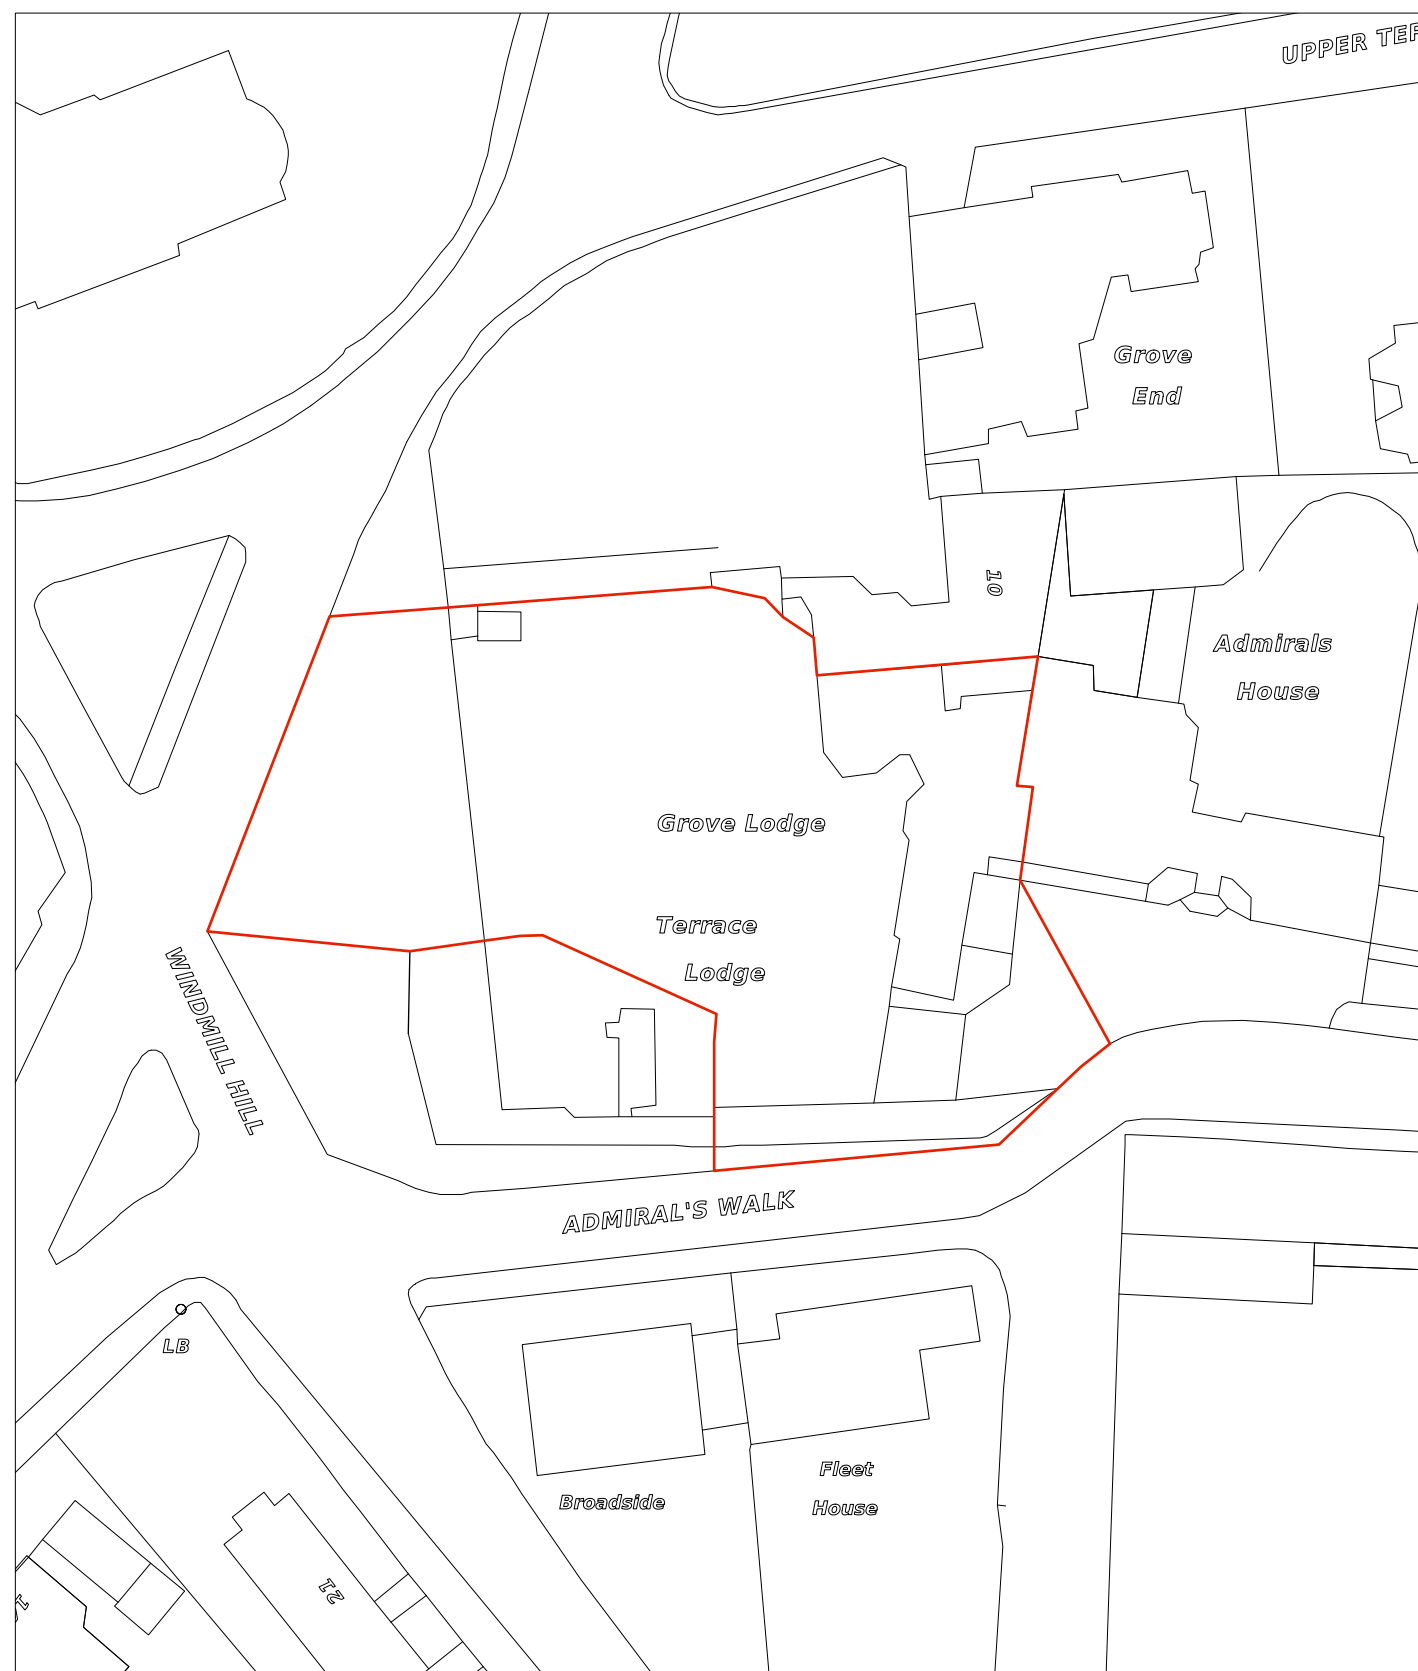
 


Location Plan (1:1250)

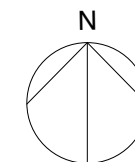

Block Plan (1:500)

 

**4orm**

1-5 Offord Street London N1 1DH

020 7183 7045

studio@4orm.co.uk

www.4orm.co.uk

Project

Grove Lodge

Drawing Title

Proposed Location and Block Plan

Drawing Status

PLANNING

Date

Oct 2017

Scale @ A1/A3


1:1250 / 500

Drawn

AL

Drawing Number

4075-P-100

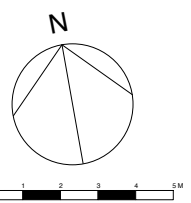

# 4orm

1-5 Offord Street London N1 1DH  
020 7183 7045  
studio@4orm.co.uk  
www.4orm.co.uk


Project  
**Grove Lodge**

Drawing Title  
**Proposed Site Plan**

Drawing Status  
**PLANNING**

Date	Scale @ A1/A3	Drawn
Oct 2017	1:100/200	AL

Drawing Number  
**4075-P-101**

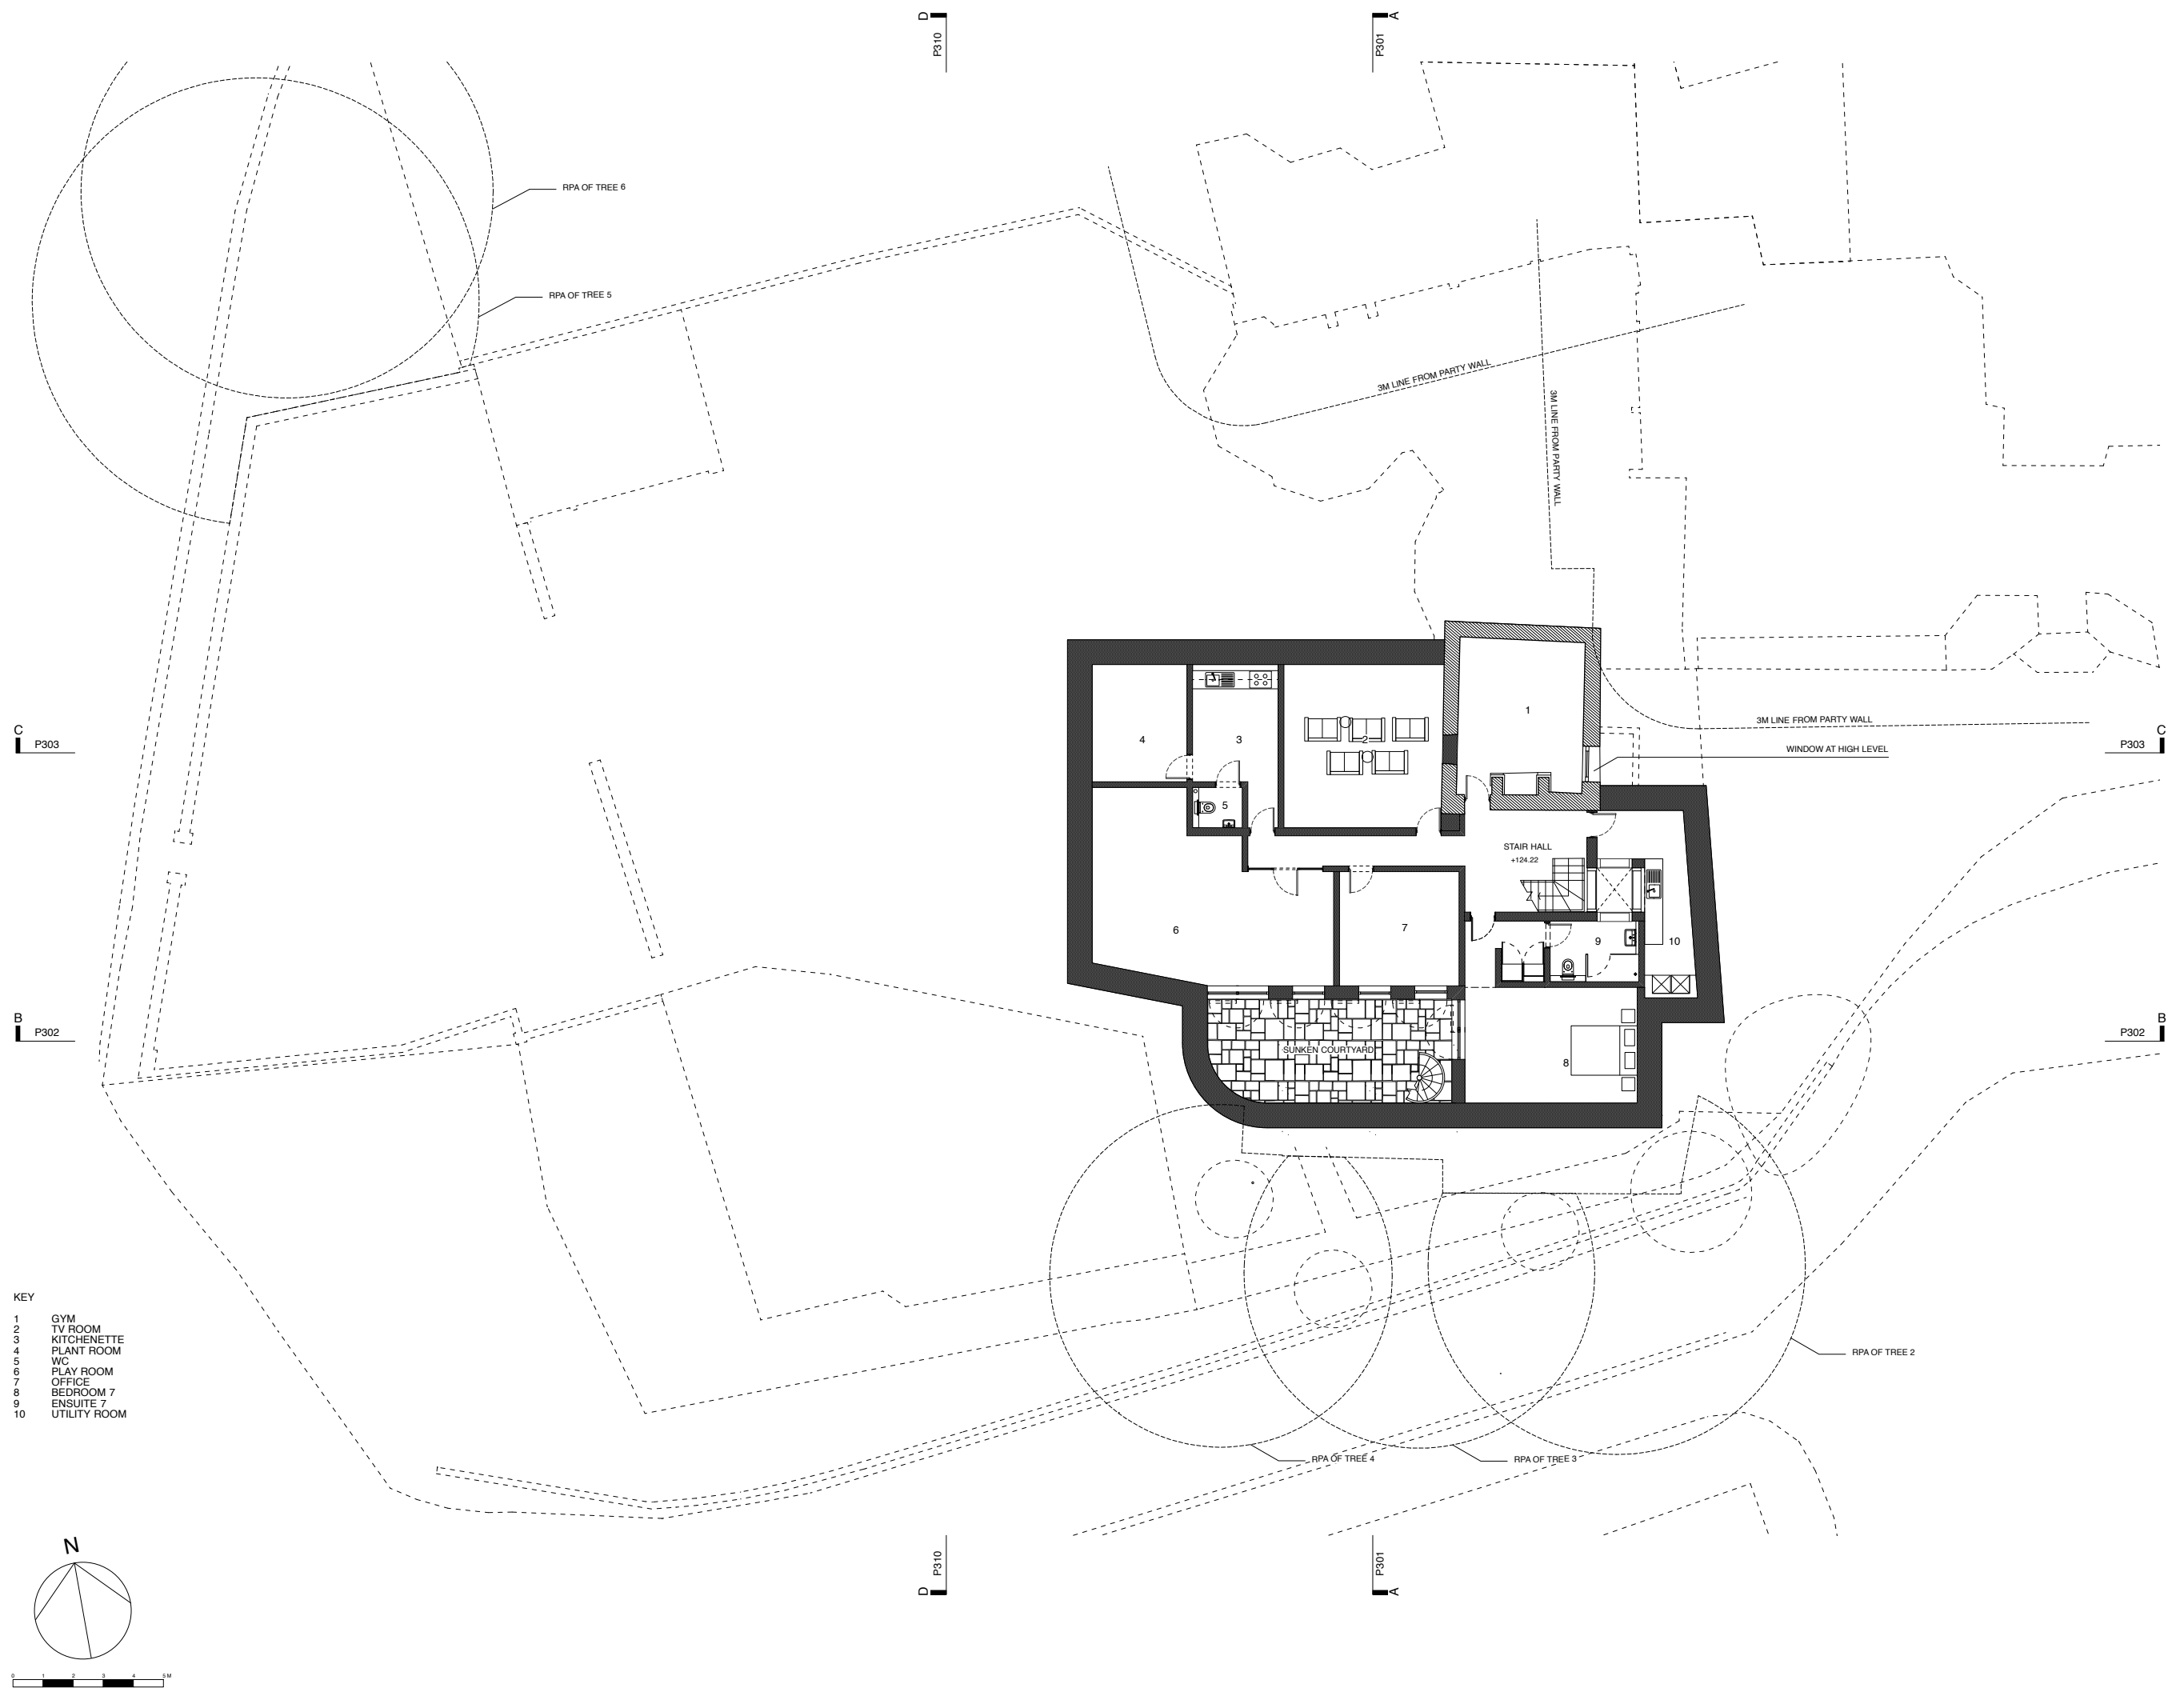

- KEY
- 1 GYM
  - 2 TV ROOM
  - 3 KITCHENETTE
  - 4 PLANT ROOM
  - 5 WC
  - 6 PLAY ROOM
  - 7 OFFICE
  - 8 BEDROOM 7
  - 9 ENSUITE 7
  - 10 UTILITY ROOM

**4orm**  
 1-5 Offord Street London N1 1DH  
 020 7183 7045  
 studio@4orm.co.uk  
 www.4orm.co.uk

---

Project  
**Grove Lodge**

---

Drawing Title  
**Proposed Basement**

---


Drawing Status  
**PLANNING**

---

Date	Scale @ A1/A3	Drawn
Oct 2017	1:100/200	AL

---

Drawing Number  
**4075-P-102**

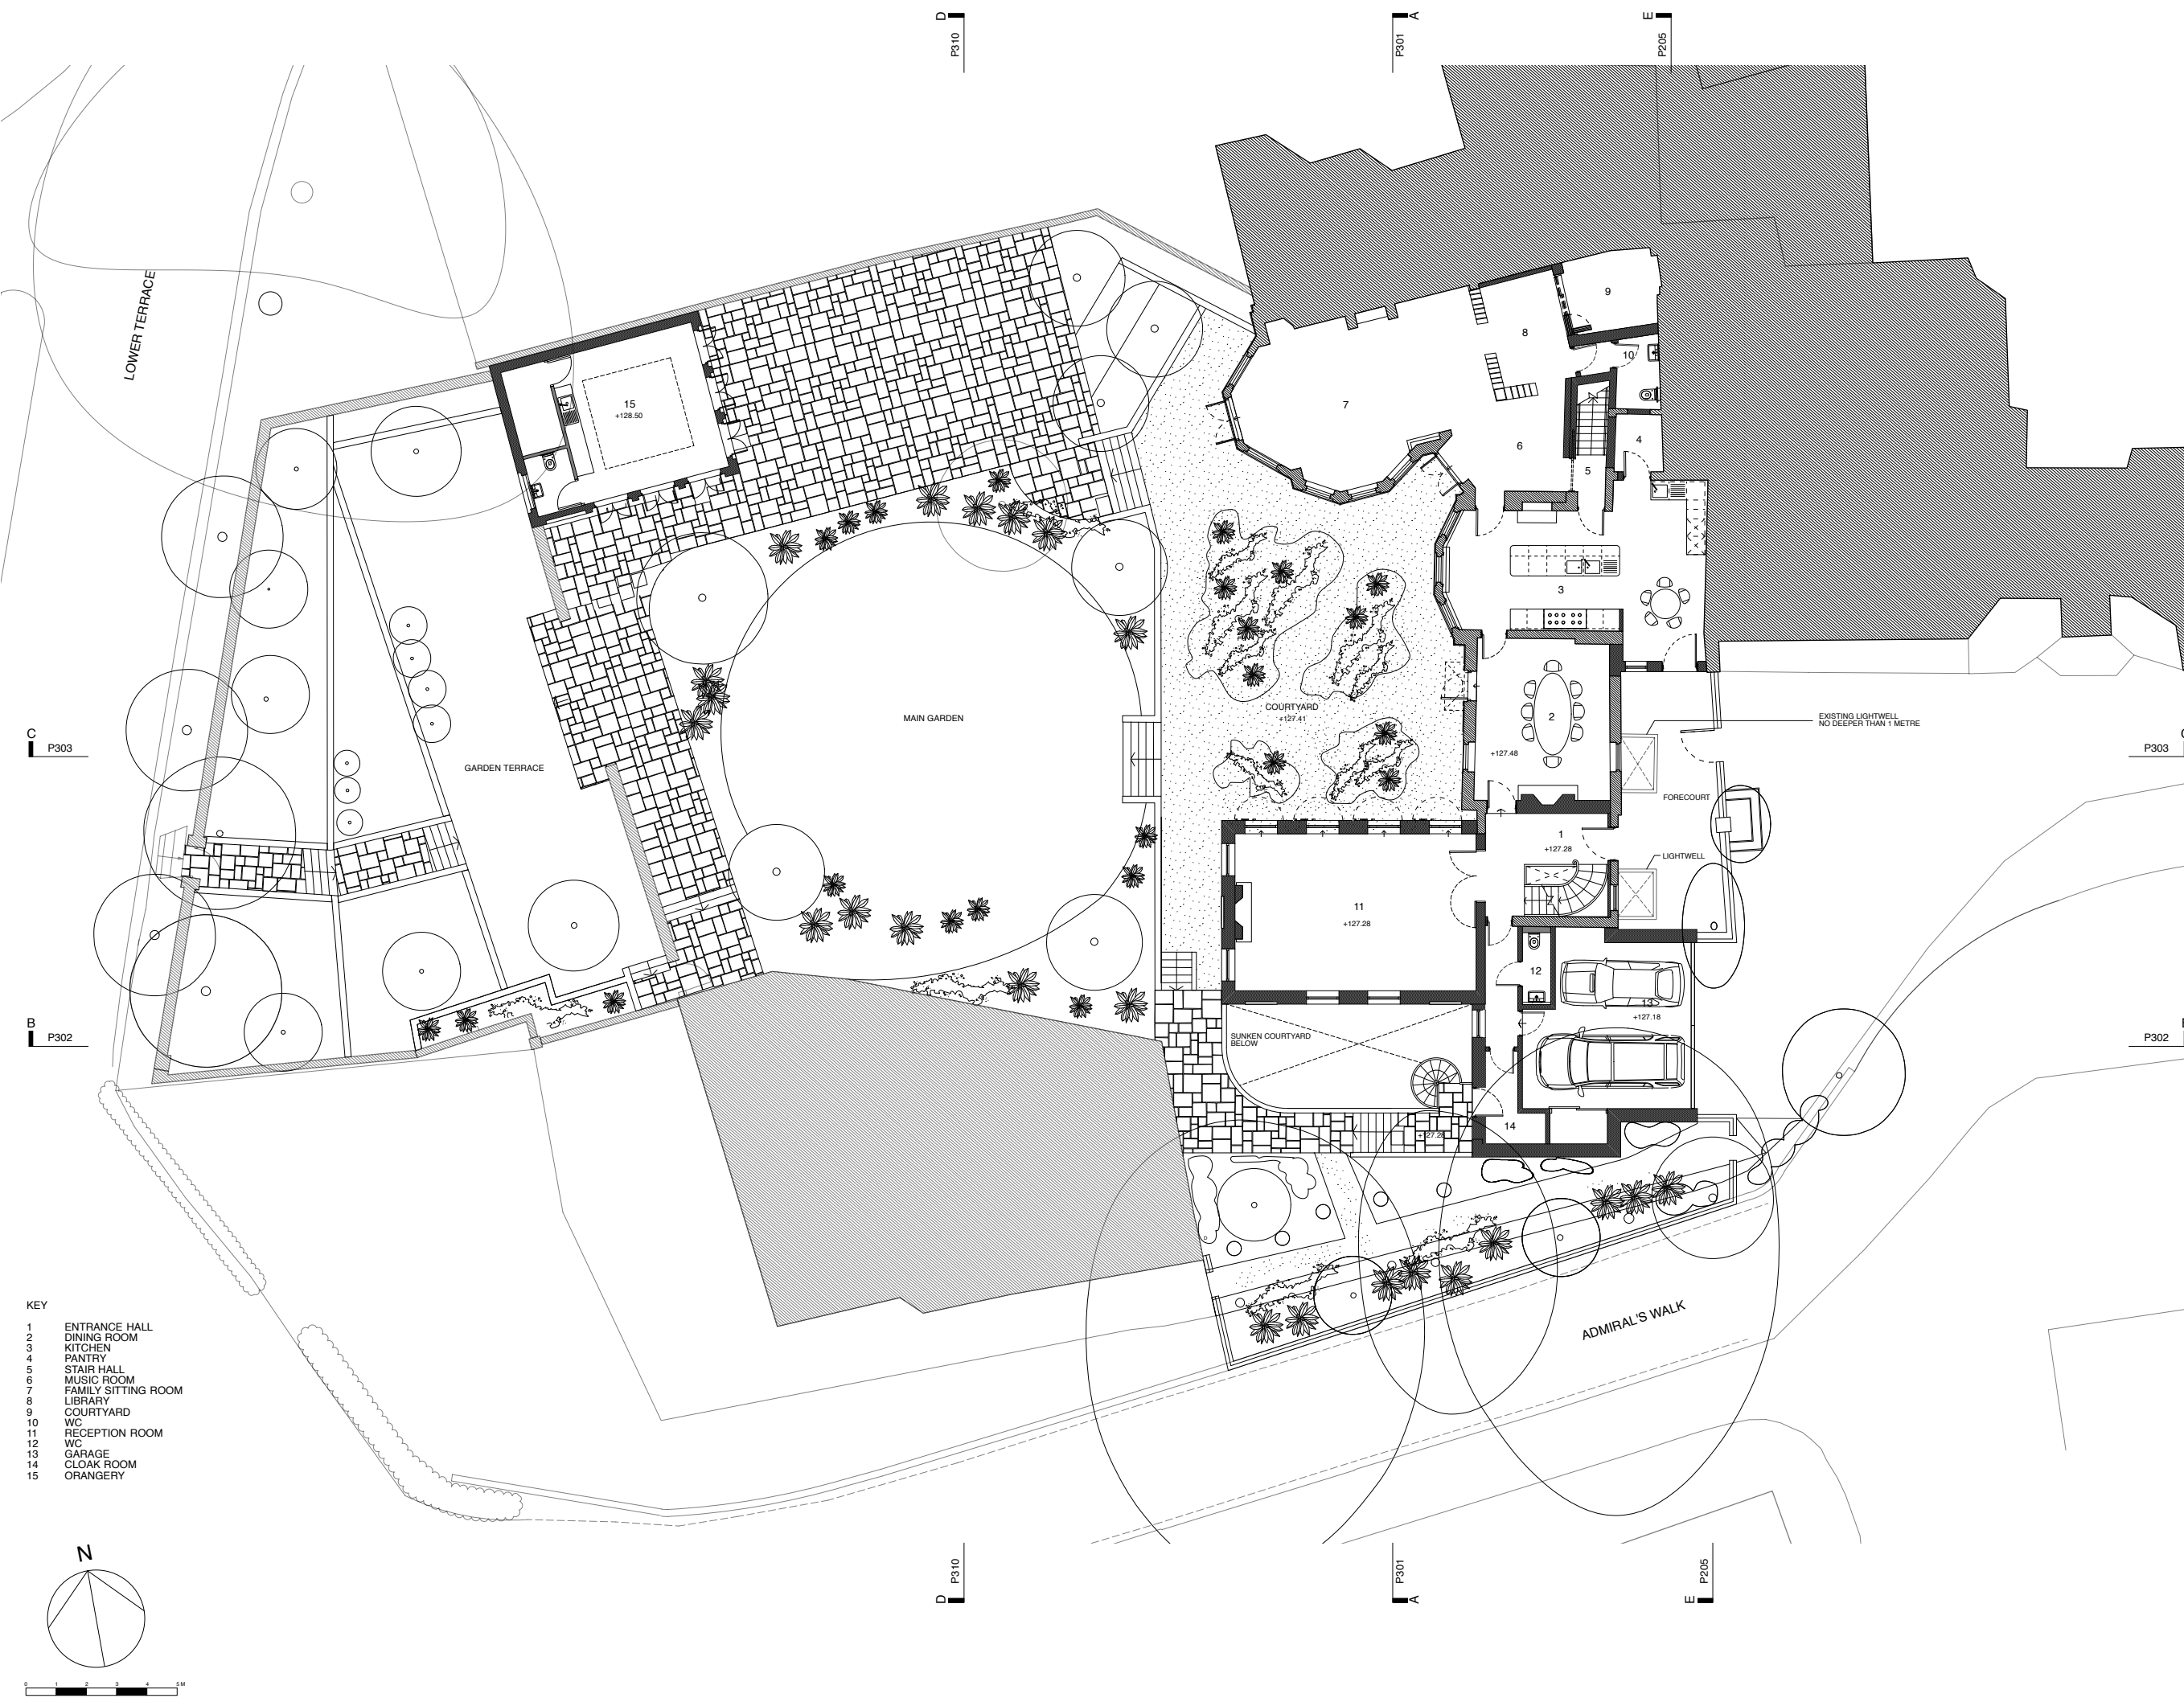

- KEY**
- 1 ENTRANCE HALL
  - 2 DINING ROOM
  - 3 KITCHEN
  - 4 PANTRY
  - 5 STAIR HALL
  - 6 MUSIC ROOM
  - 7 FAMILY SITTING ROOM
  - 8 LIBRARY
  - 9 COURTYARD
  - 10 WC
  - 11 RECEPTION ROOM
  - 12 WC
  - 13 GARAGE
  - 14 CLOAK ROOM
  - 15 ORANGERY

# 4orm

1-5 Offord Street London N1 1DH  
 020 7183 7045  
 studio@4orm.co.uk  
 www.4orm.co.uk


Project  
**Grove Lodge**

Drawing Title  
**Proposed Ground Floor**

Drawing Status  
**PLANNING**

Date Oct 2017 Scale @ A1/A3 1:100/200 Drawn AL

Drawing Number  
**4075-P-103**

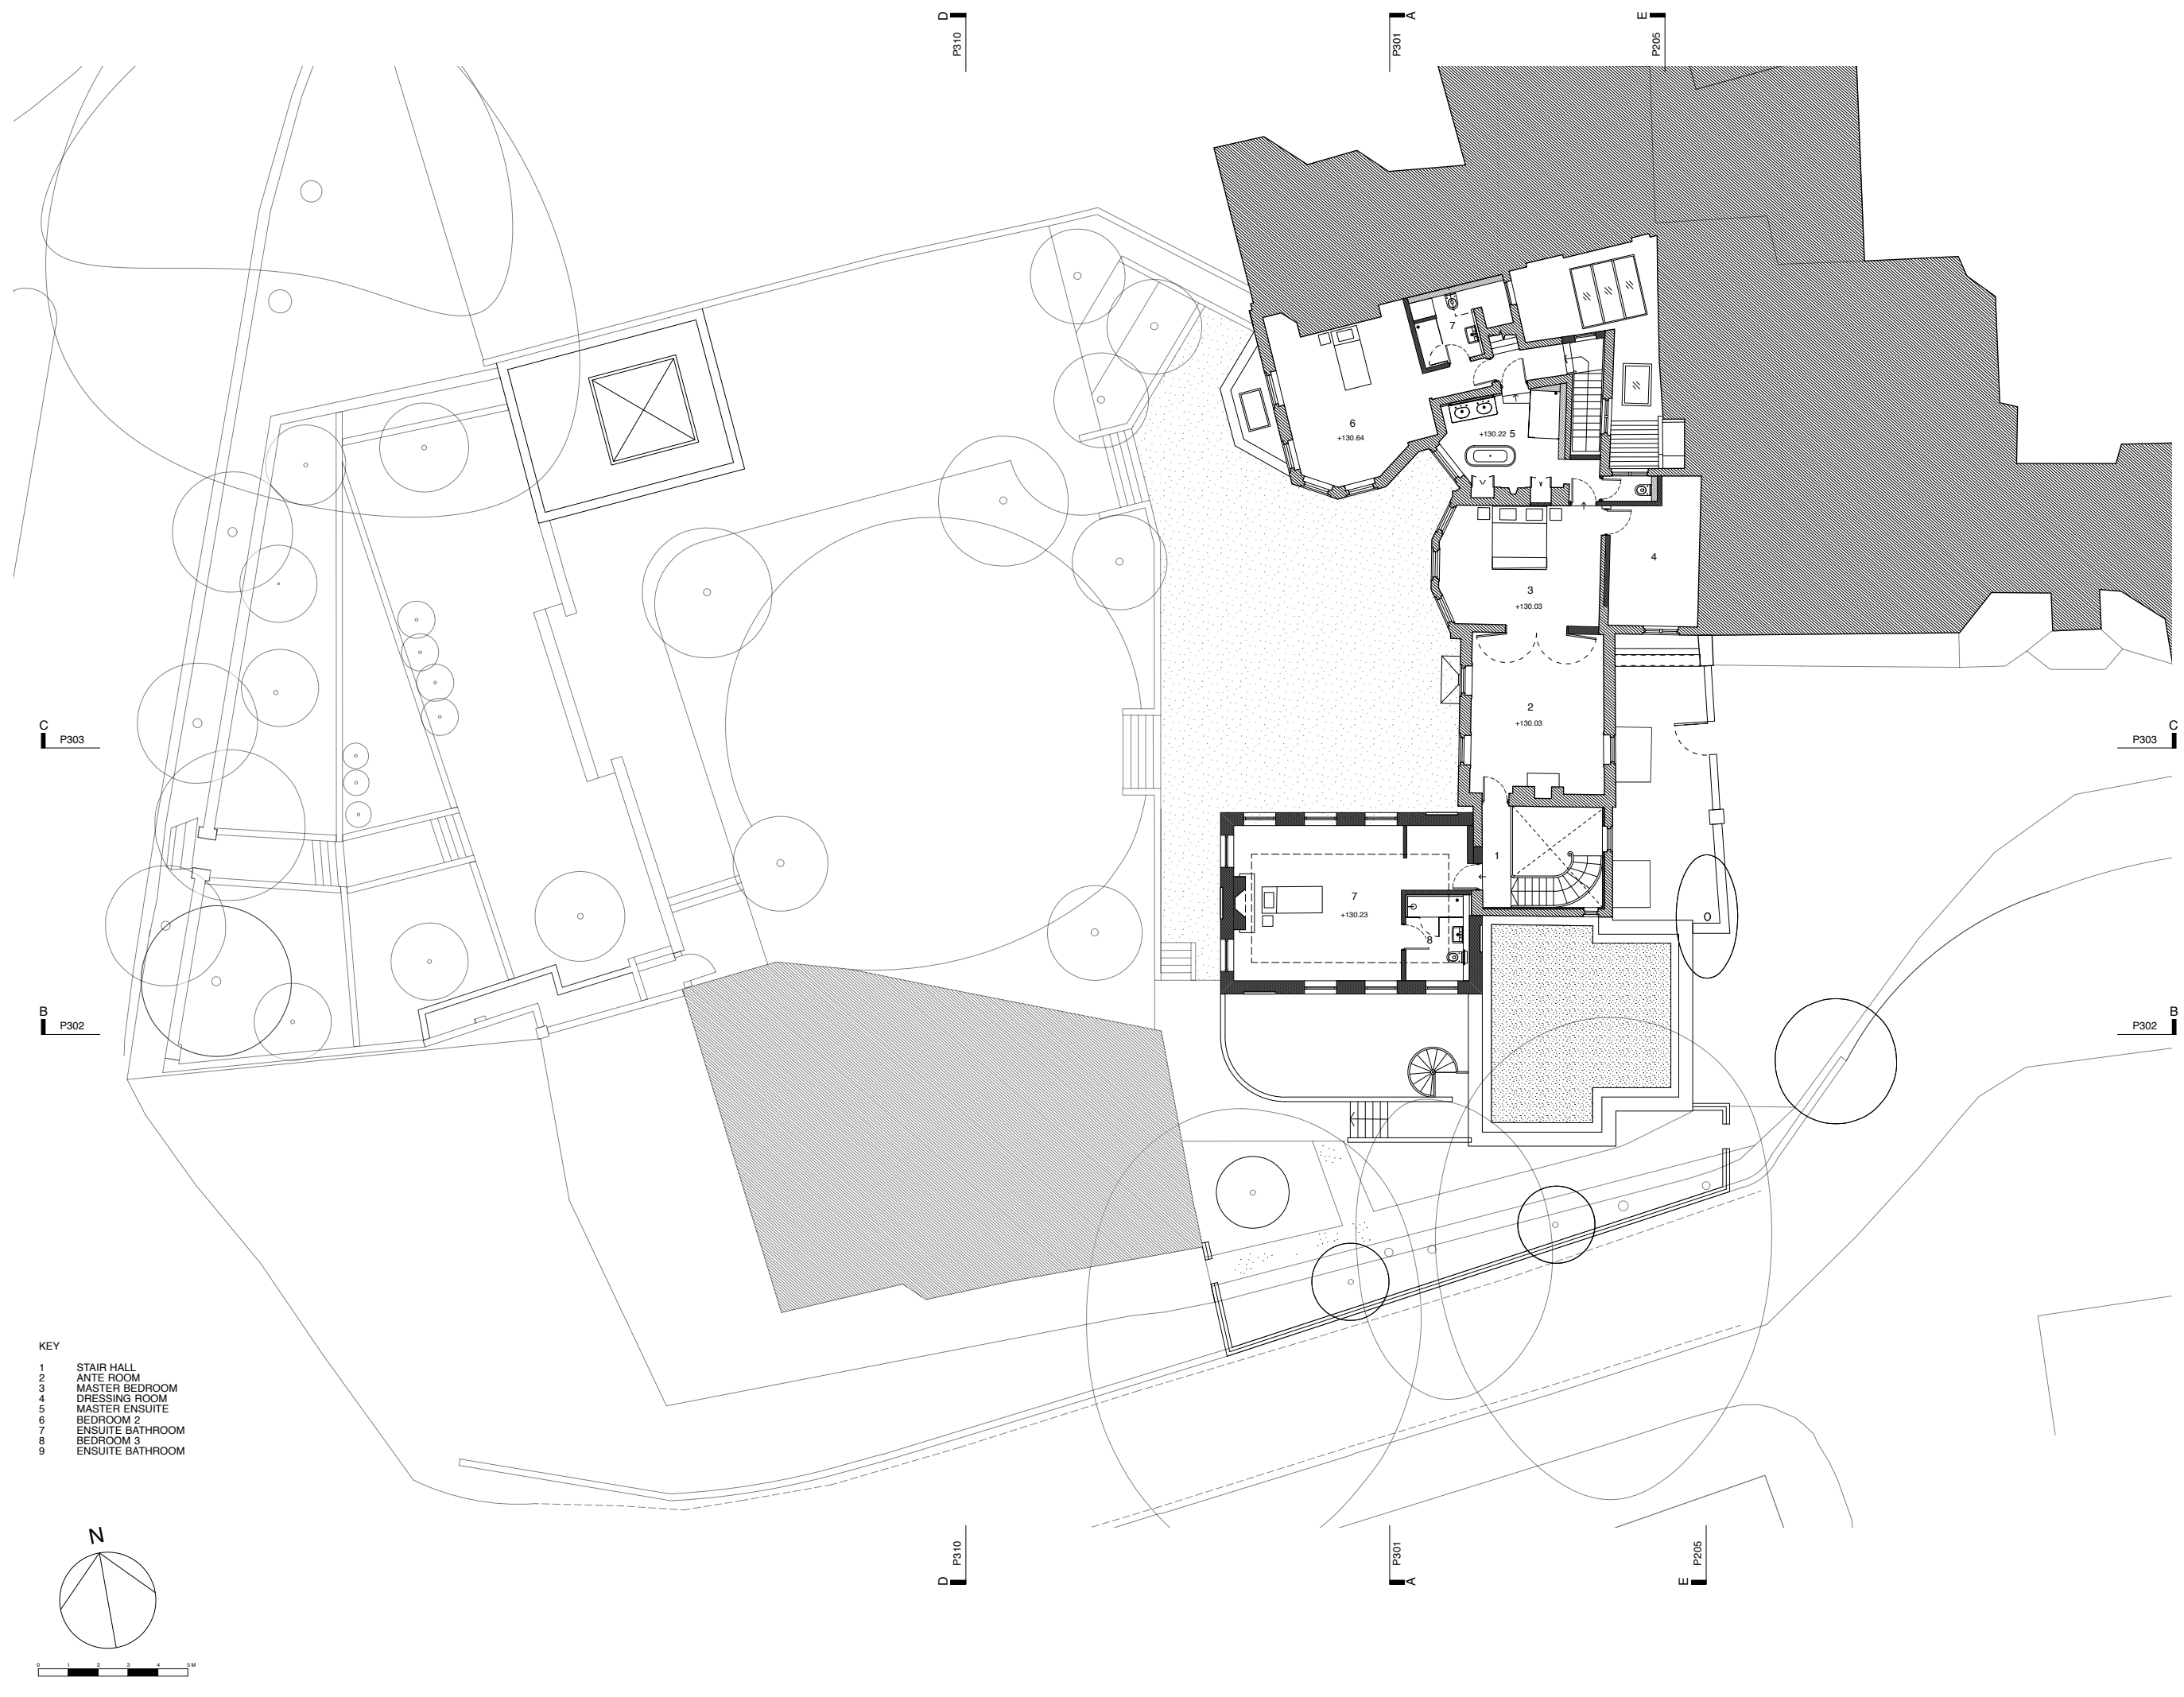

- KEY
- 1 STAIR HALL
  - 2 ANTE ROOM
  - 3 MASTER BEDROOM
  - 4 DRESSING ROOM
  - 5 MASTER ENSUITE
  - 6 BEDROOM 2
  - 7 ENSUITE BATHROOM
  - 8 BEDROOM 3
  - 9 ENSUITE BATHROOM

**4orm**  
 1-5 Offord Street London N1 1DH  
 020 7183 7045  
 studio@4orm.co.uk  
 www.4orm.co.uk

---

Project  
**Grove Lodge**

---

Drawing Title  
**Proposed First Floor**

---


Drawing Status  
**PLANNING**

---

Date Oct 2017 Scale @ A1/A3 1:100/200 Drawn AL

---

Drawing Number  
**4075-P-104**

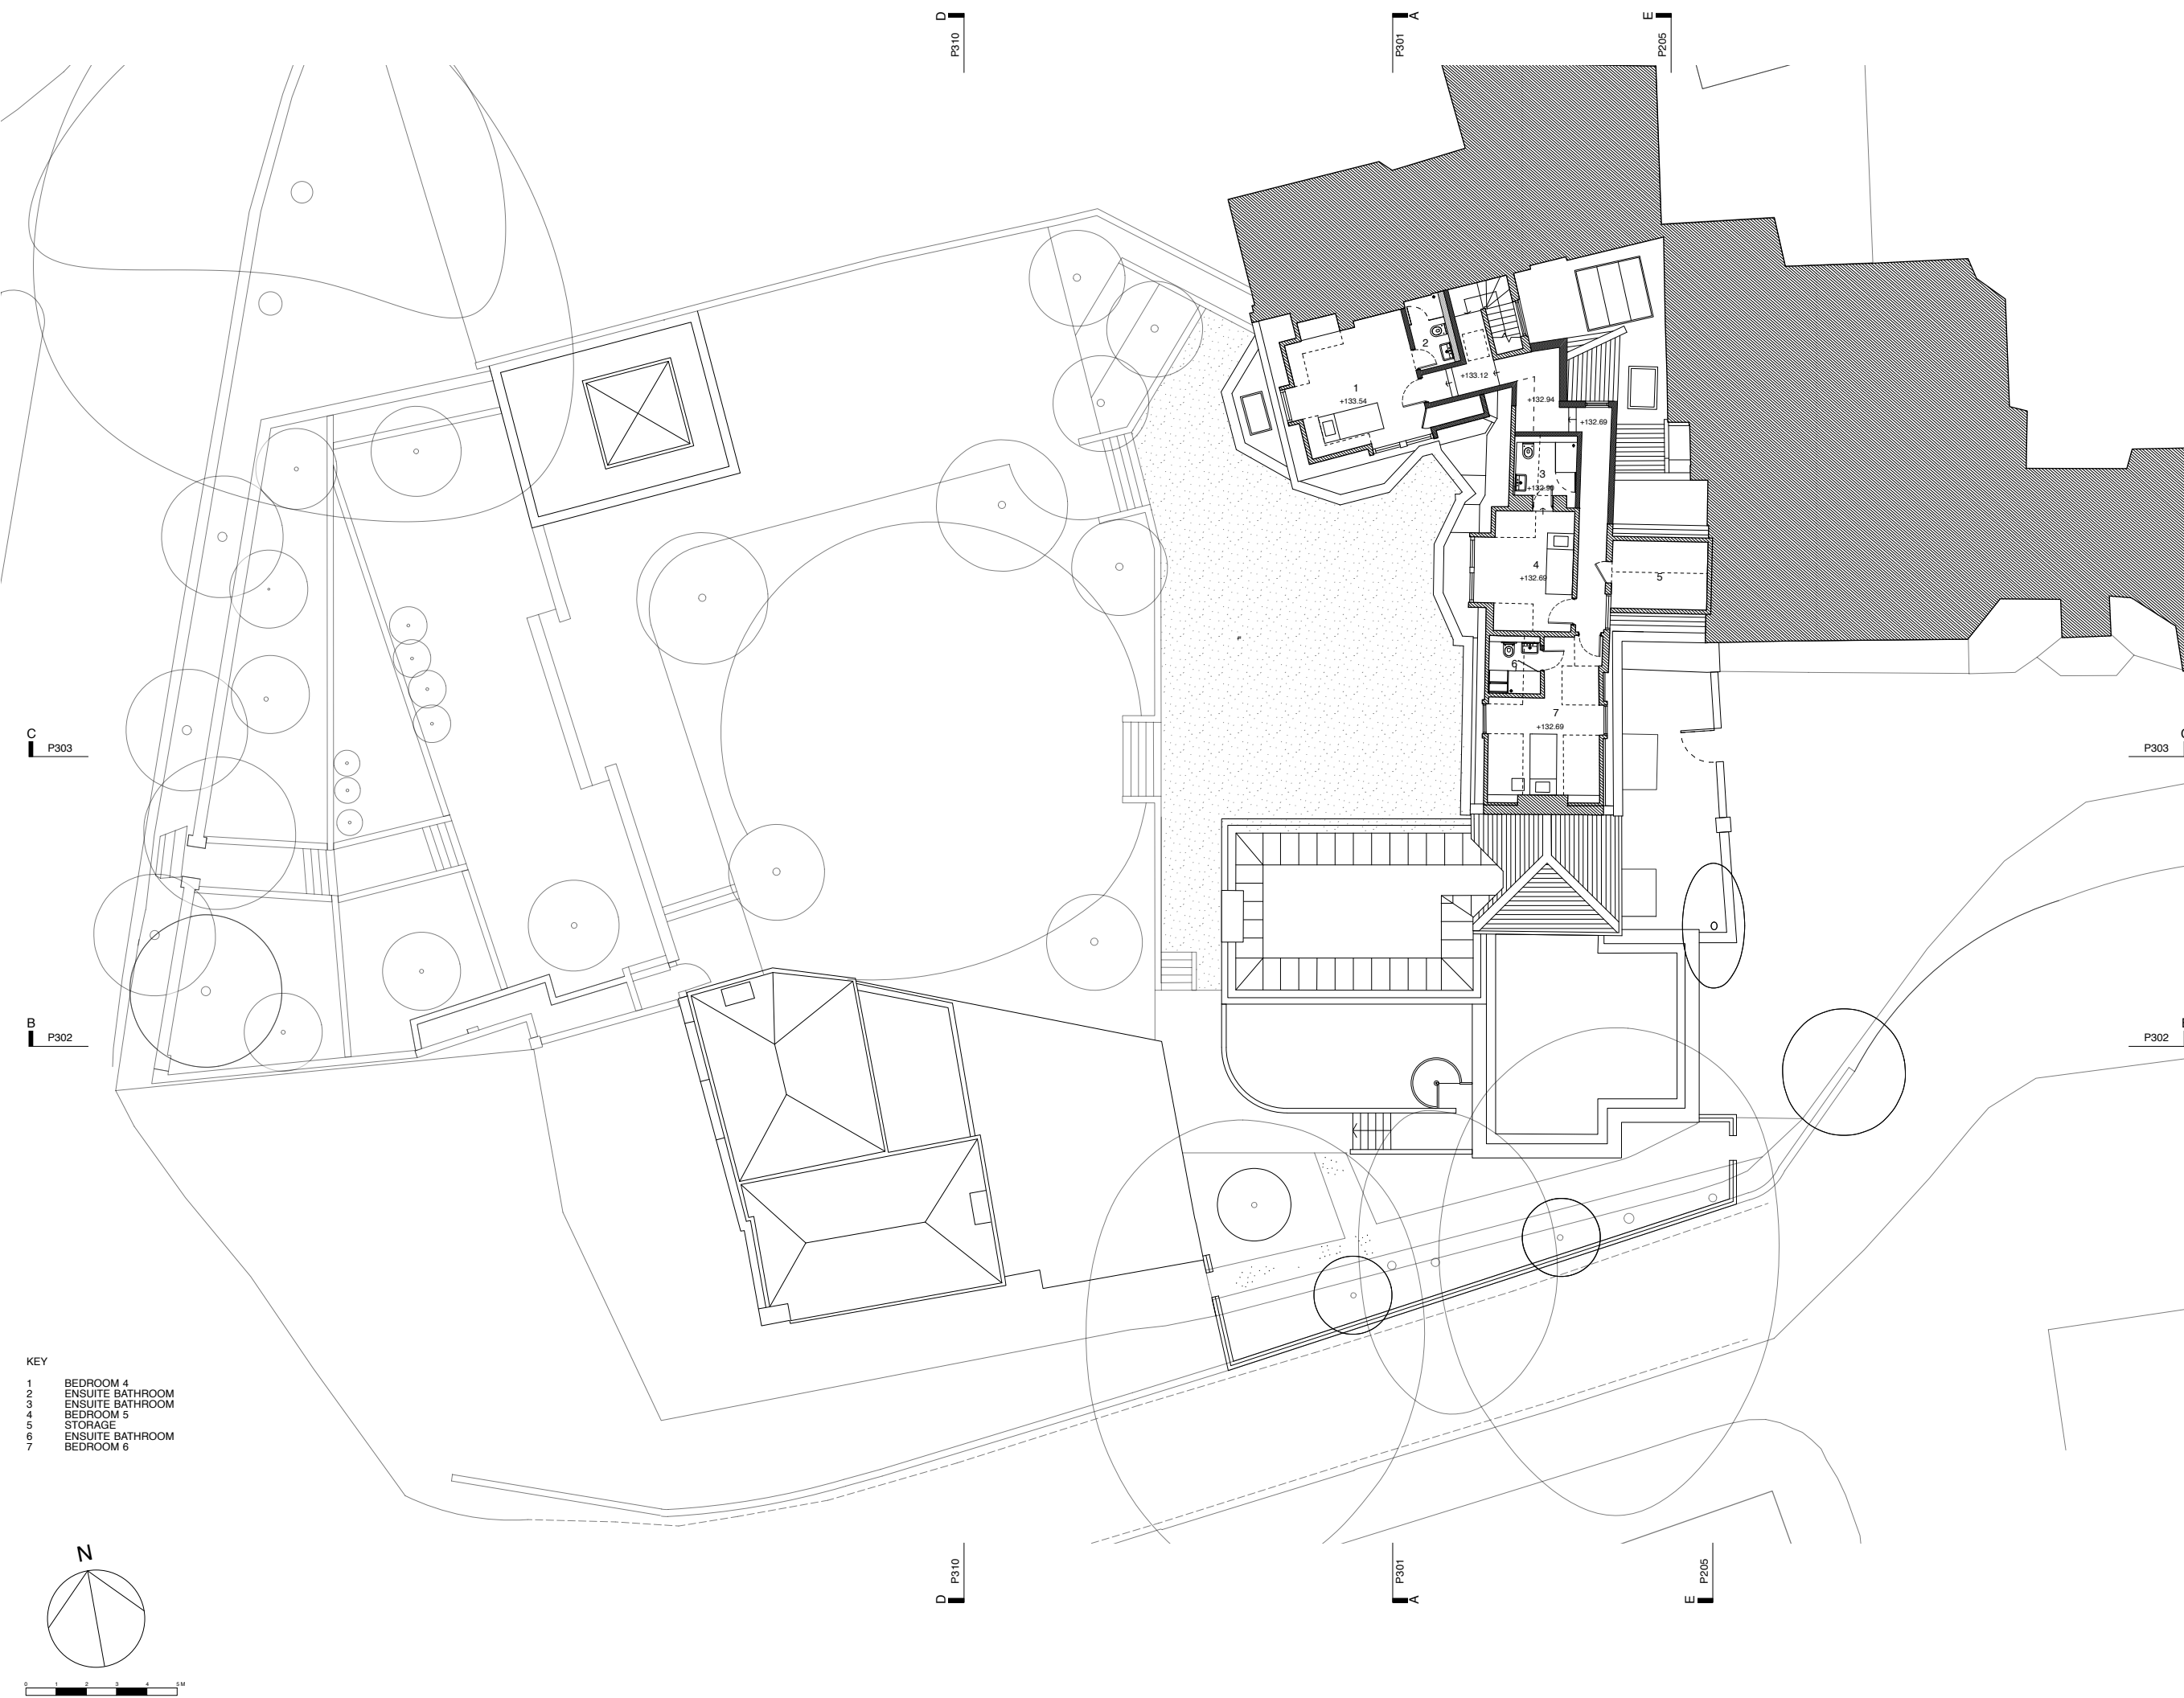

- KEY**
- 1 BEDROOM 4
  - 2 ENSUITE BATHROOM
  - 3 ENSUITE BATHROOM
  - 4 BEDROOM 5
  - 5 STORAGE
  - 6 ENSUITE BATHROOM
  - 7 BEDROOM 6

# 4orm

1-5 Offord Street London N1 1DH  
 020 7183 7045  
 studio@4orm.co.uk  
 www.4orm.co.uk


Project  
**Grove Lodge**

Drawing Title  
**Proposed Second Floor**

Drawing Status  
**PLANNING**

Date Oct 2017 Scale @ A1/A3 1:100/200 Drawn

Drawing Number  
**4075-P-105**

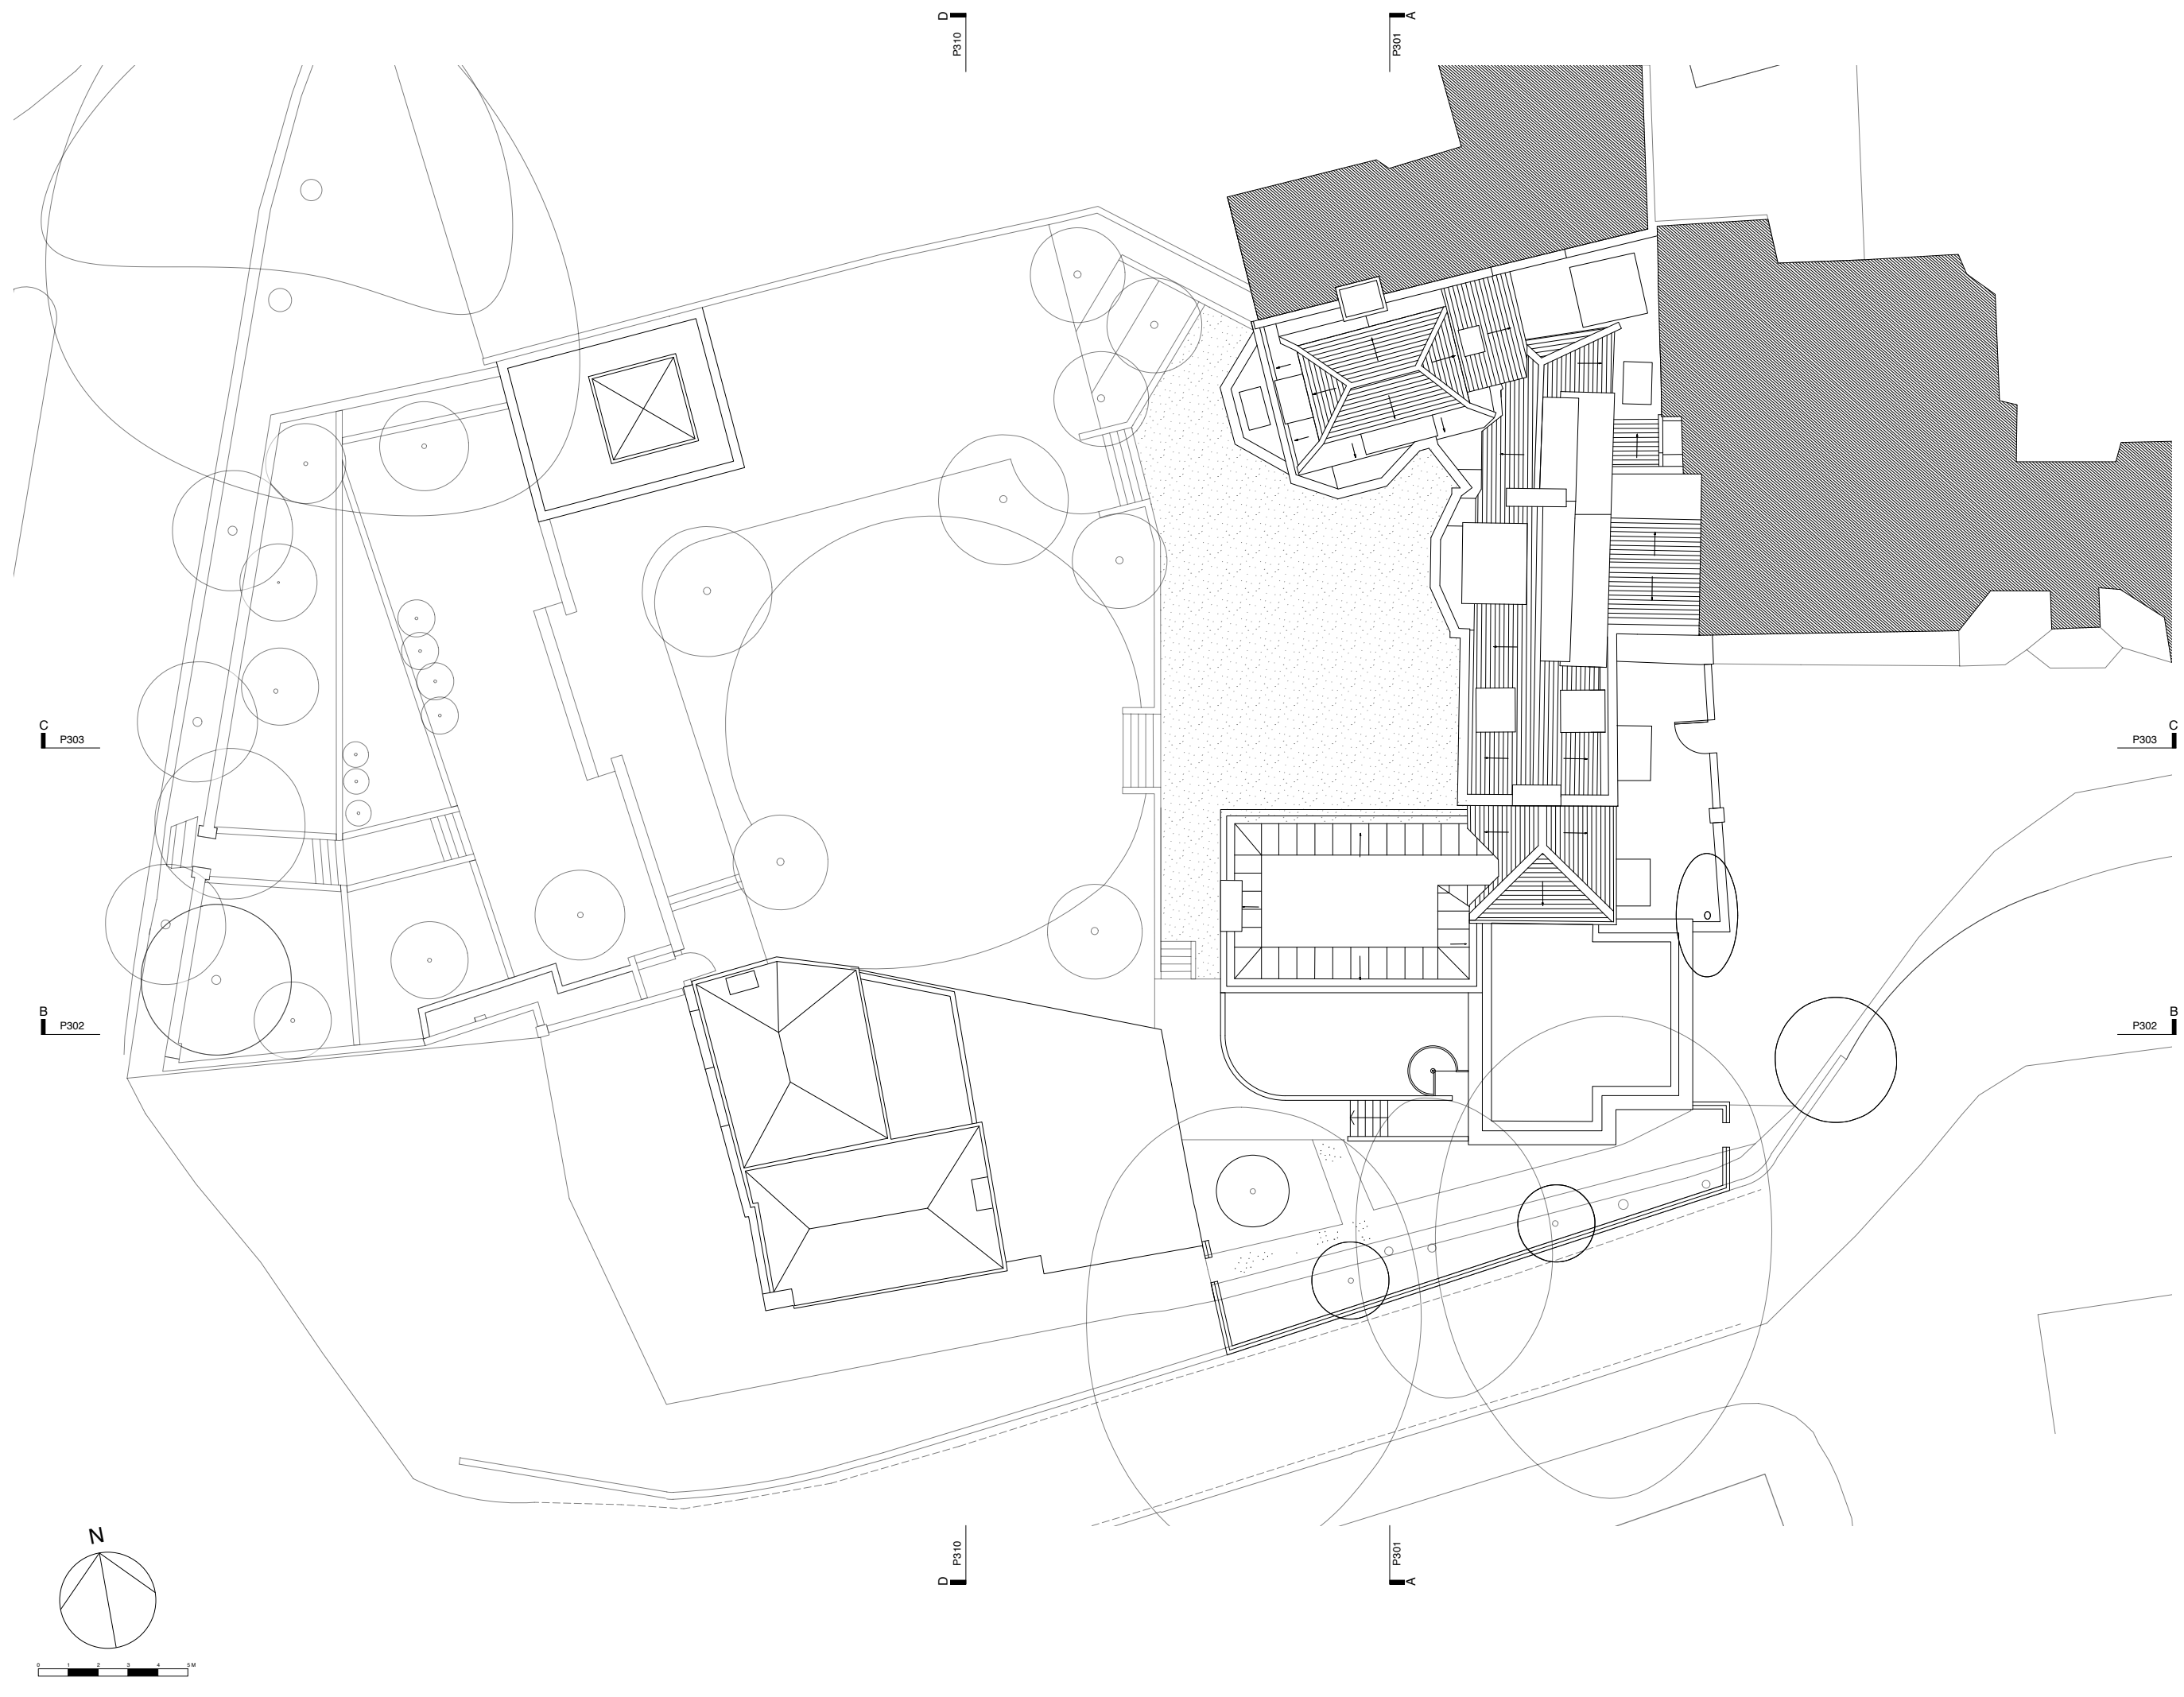

# 4orm

1-5 Offord Street London N1 1DH  
020 7183 7045  
studio@4orm.co.uk  
www.4orm.co.uk


Project  
**Grove Lodge**

Drawing Title  
**Proposed Roof Plan**


Drawing Status  
**PLANNING**

Date	Scale @ A1/A3	Drawn
Oct 2017	1:100/200	AL


Drawing Number  
**4075-P-106**

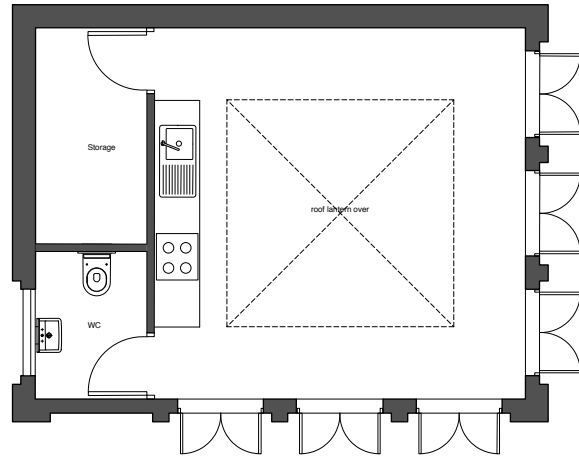


Plan

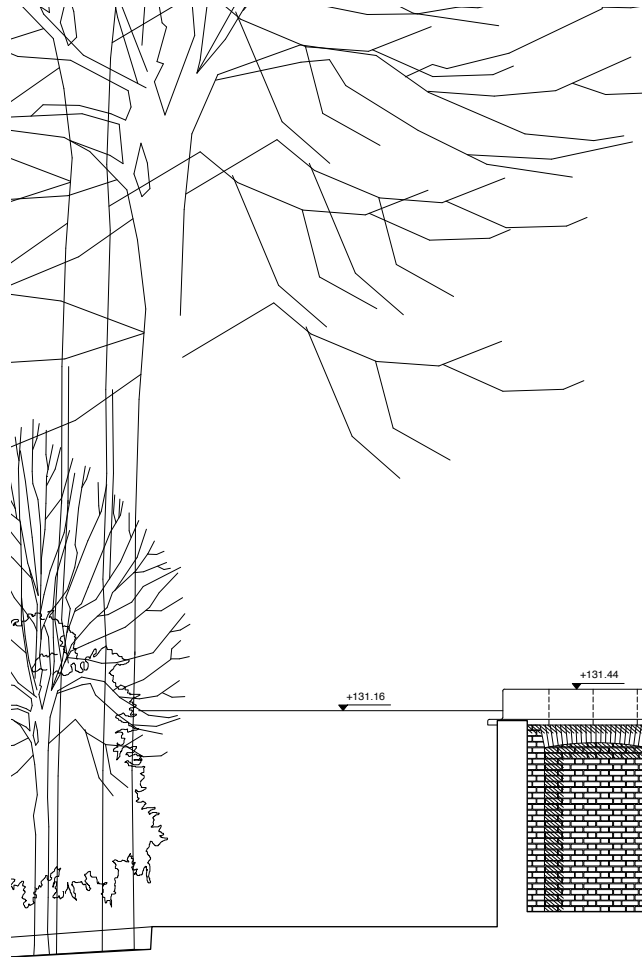


South Elevation

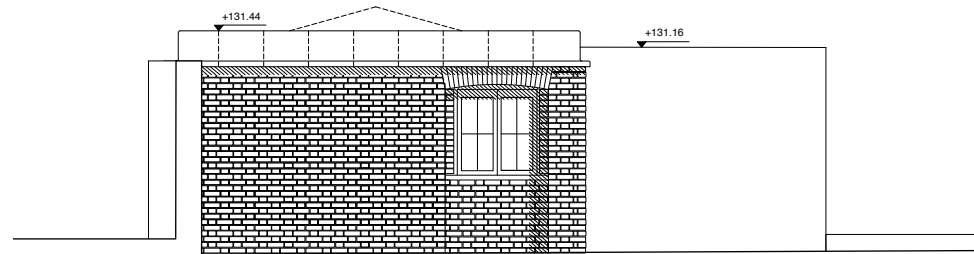



West Elevation

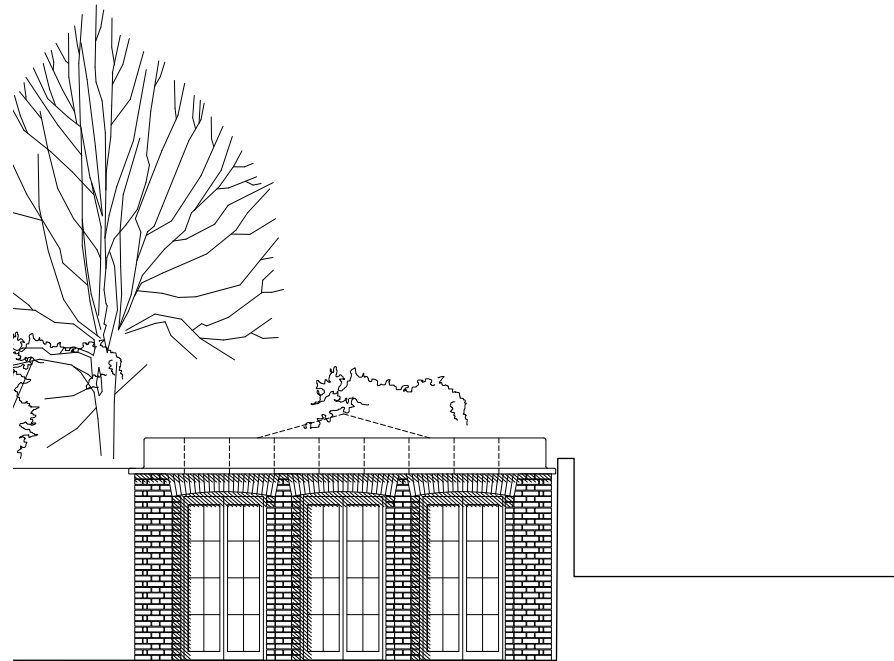

East Elevation

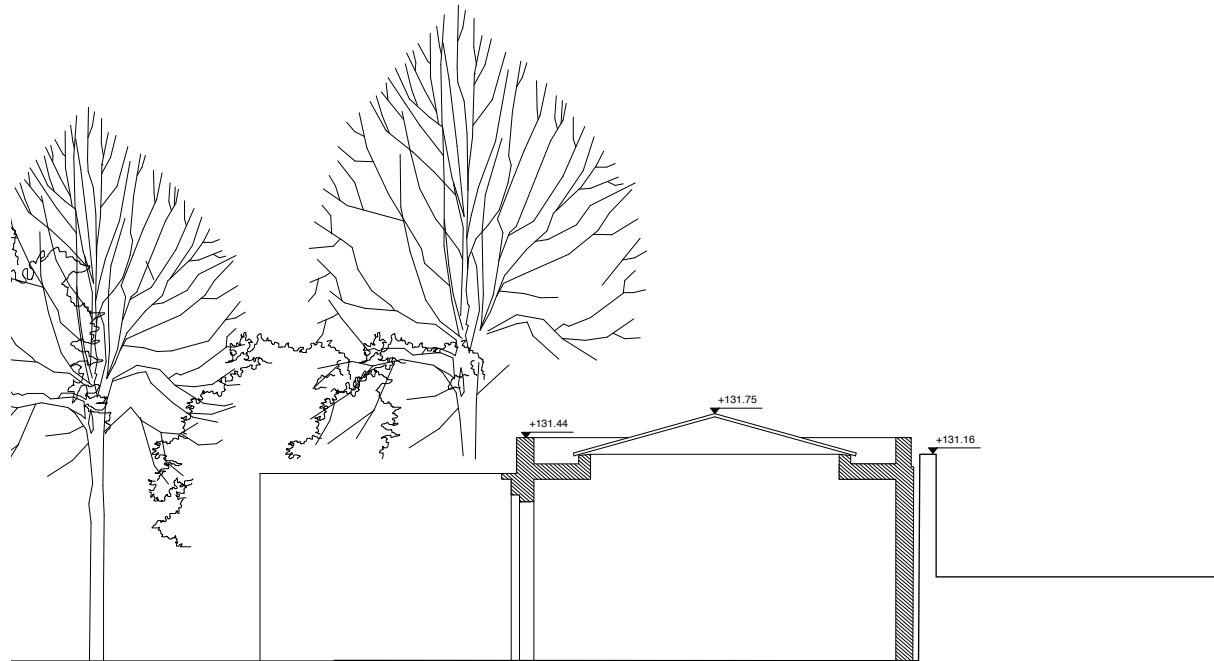

Section

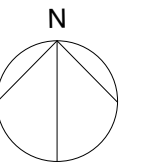 

**4orm**

1-5 Offord Street London N1 1DH  
020 7183 7045

studio@4orm.co.uk  
www.4orm.co.uk

Project  
**Grove Lodge**

Drawing Title  
**Proposed Orangery**

Drawing Status  
**PLANNING**

Date Oct 2017 Scale @ A1/A3 1:50/100 Drawn RG


Drawing Number  
**4075-P-120**





MATERIALS

- 1 RENDER
- 2 RENDER
- 3 WELTED LEAD ROOF

 

# 4orm

1-5 Offord Street London N1 1DH  
020 7183 7045

studio@4orm.co.uk  
www.4orm.co.uk

Project  
**Grove Lodge**

Drawing Title  
**Proposed East Elevation**

Drawing Status  
**PLANNING**


Date	Scale @ A1/A3	Drawn
Oct 2017	1:100/200	AL

Drawing Number  
**4075-P-201**



MATERIALS

- 1 RENDER
- 2 RENDER
- 3 WELTED LEAD ROOF

 

# 4orm

1-5 Offord Street London N1 1DH  
020 7183 7045

studio@4orm.co.uk  
www.4orm.co.uk

Project  
**Grove Lodge**

Drawing Title  
**Proposed South Elevation**

Drawing Status  
**PLANNING**


Date	Scale @ A1/A3	Drawn
Oct 2017	1:100/200	AL

Drawing Number  
**4075-P-202**



MATERIALS

- 1 RENDER
- 2 RENDER
- 3 WELTED LEAD ROOF

 

# 4orm

1-5 Offord Street London N1 1DH  
020 7183 7045

studio@4orm.co.uk  
www.4orm.co.uk

Project  
**Grove Lodge**

Drawing Title  
**Proposed West Elevation**

Drawing Status  
**PLANNING**

Date	Scale @ A1/A3	Drawn
Oct 2017	1:100/200	AL

Drawing Number  
**4075-P-203**




KEY

- 1 ANTE ROOM
- 2 DINING ROOM
- 3 GYM
- 4 TV ROOM
- 5 KITCHENETTE
- 6 PLANT ROOM

MATERIALS

- 7 RENDER
- 8 WELTED LEAD ROOF
- 9 RENDER

 

# 4orm

1-5 Offord Street London N1 1DH  
020 7183 7045

studio@4orm.co.uk  
www.4orm.co.uk

Project  
**Grove Lodge**

Drawing Title  
**Proposed North Elevation**

Drawing Status  
**PLANNING**


Date	Scale @ A1/A3	Drawn
Oct 2017	1:100/200	AL

Drawing Number  
**4075-P-204**



MATERIALS

- 1 RENDER
- 2 RENDER
- 3 WELTED LEAD ROOF
- 4 TILE TO MATCH EXISTING ROOF
- 5 WELTED LEAD ROOF

 

# 4orm

1-5 Offord Street London N1 1DH  
020 7183 7045

studio@4orm.co.uk  
www.4orm.co.uk

Project  
**Grove Lodge**

Drawing Title  
**Proposed East Elevation  
Section EE**

Drawing Status  
**PLANNING**

Date	Scale @ A1/A3	Drawn
Oct 2017	1:100/200	AL

Drawing Number  
**4075-P-205**




KEY

- 1 SUNKEN COURTYARD
- 2 OFFICE
- 3 CINEMA
- 4 RECEPTION ROOM
- 5 BEDROOM 3

MATERIALS

- 6 RENDER
- 7 RUSTICATED RENDER

 

# 4orm

1-5 Offord Street London N1 1DH

020 7183 7045

studio@4orm.co.uk

www.4orm.co.uk

Project

Grove Lodge

Drawing Title

Proposed Section AA

Drawing Status

PLANNING

Date

Oct 2017

Scale @ A1/A3

1:100/200

Drawn

AL

Drawing Number

4075-P-301




KEY

- 1 GARAGE
- 2 BEDROOM 8

MATERIALS

- 3 RUSTICATED RENDER
- 4 RENDER
- 5 WELDED LEAD ROOF

 

# 4orm

1-5 Offord Street London N1 1DH

020 7183 7045

studio@4orm.co.uk

www.4orm.co.uk

Project

Grove Lodge

Drawing Title

Proposed Section BB

Drawing Status

PLANNING

Date

Oct 2017

Scale @ A1/A3

1:100/200

Drawn


AL

Drawing Number


4075-P-302





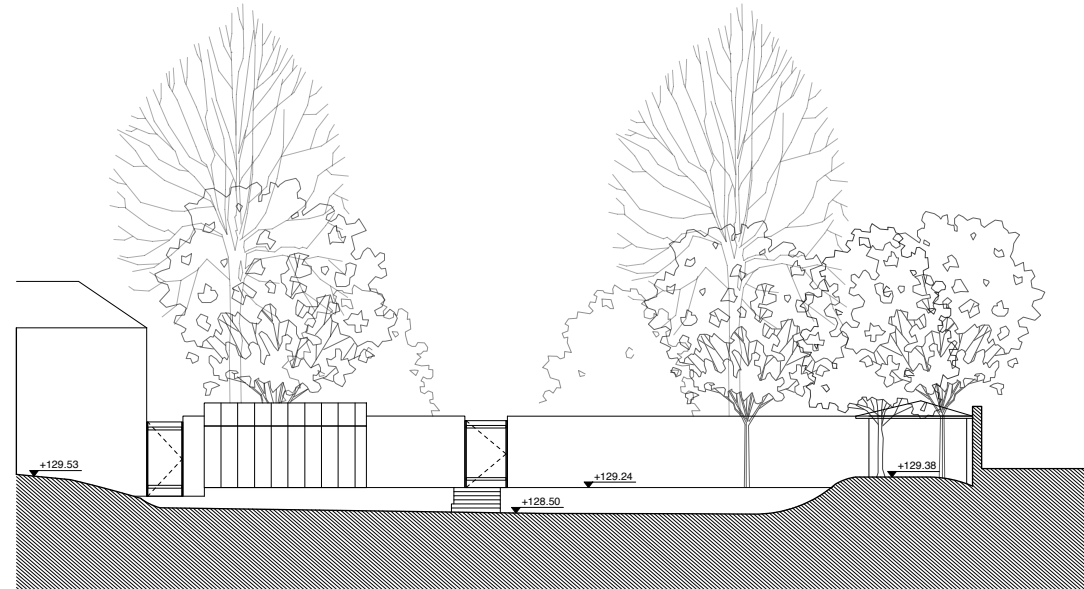

Existing Section through Terrace

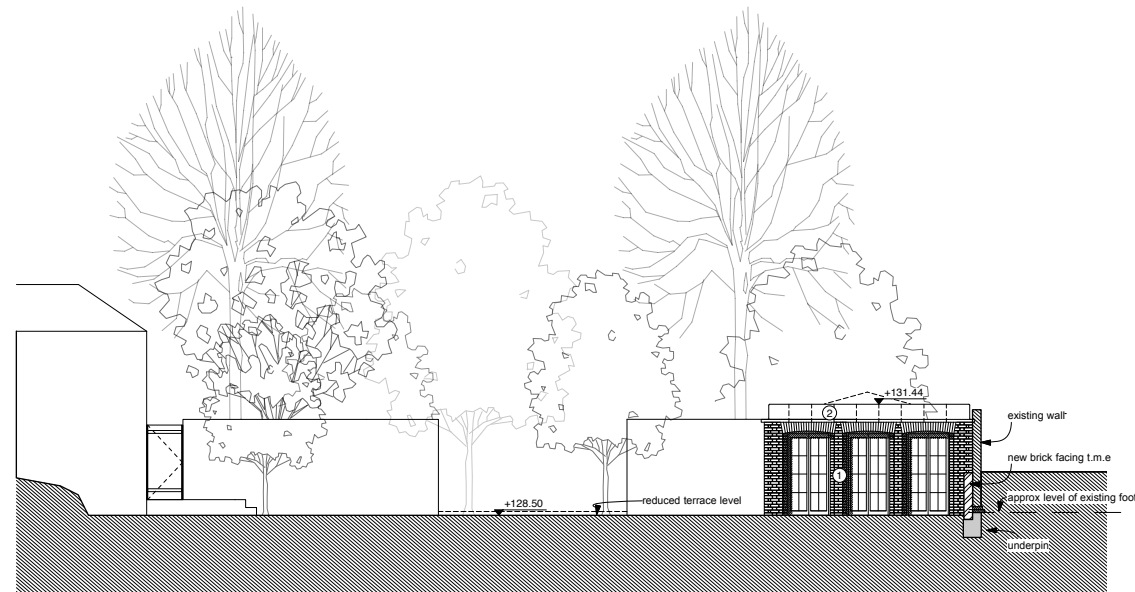

Proposed Section through Terrace and East Elevation to Orangery

MATERIALS

- 1 BRICK
- 2 WELTED LEAD ROOF



# 4orm

1-5 Offord Street London N1 1DH  
 020 7183 7045  
 studio@4orm.co.uk  
 www.4orm.co.uk


Project  
**Grove Lodge**

Drawing Title  
**Proposed Garden Terrace Section  
 Section DD**


Drawing Status  
**PLANNING**

Date	Scale @ A1/A3	Drawn
Oct 2017	1:100/200	AL


Drawing Number  
**4075-P-310**

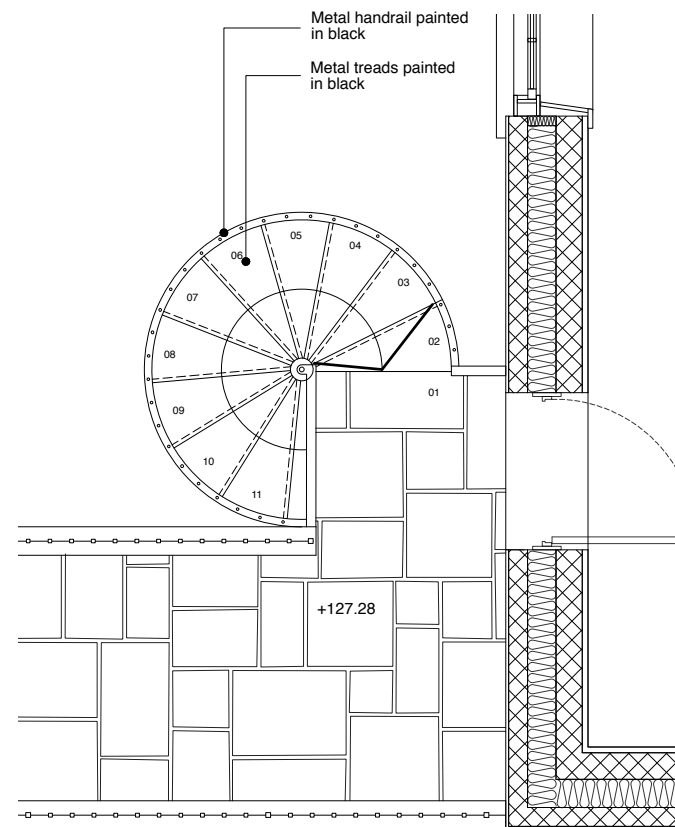


Ground Floor Plan

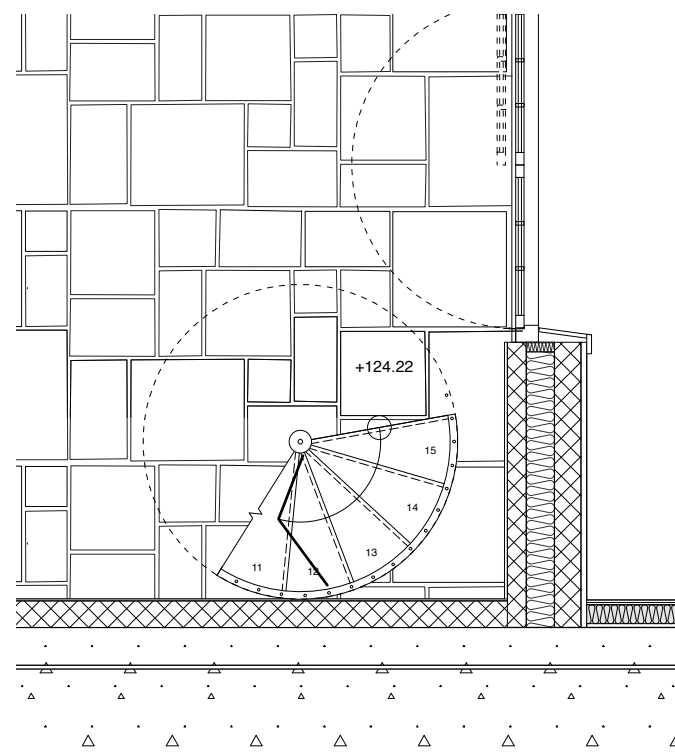



Basement Plan

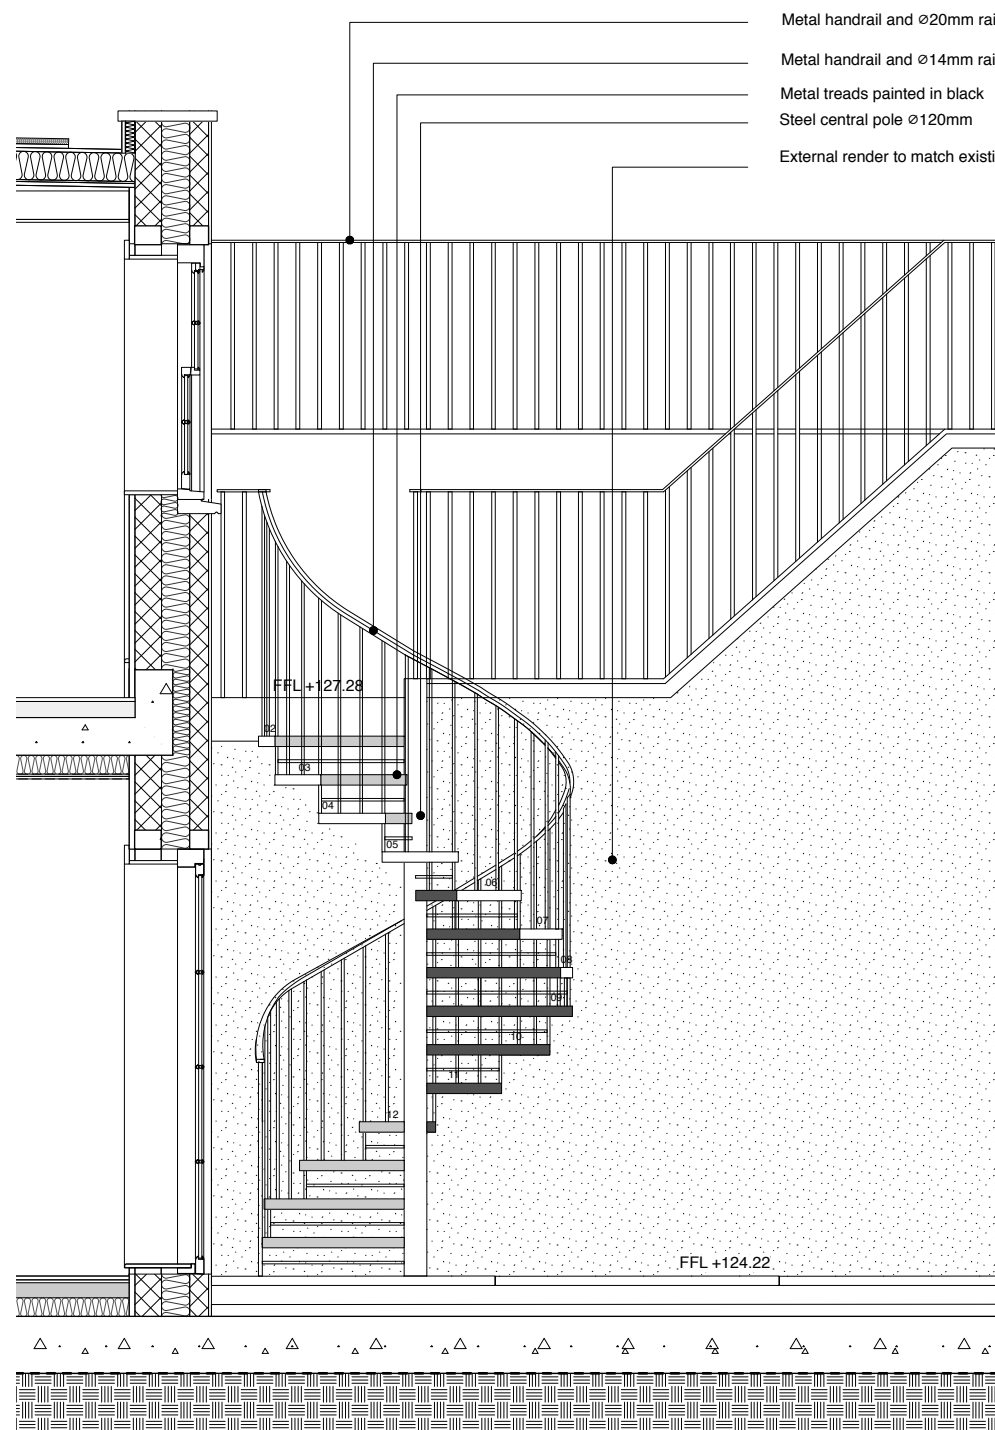

South Elevation

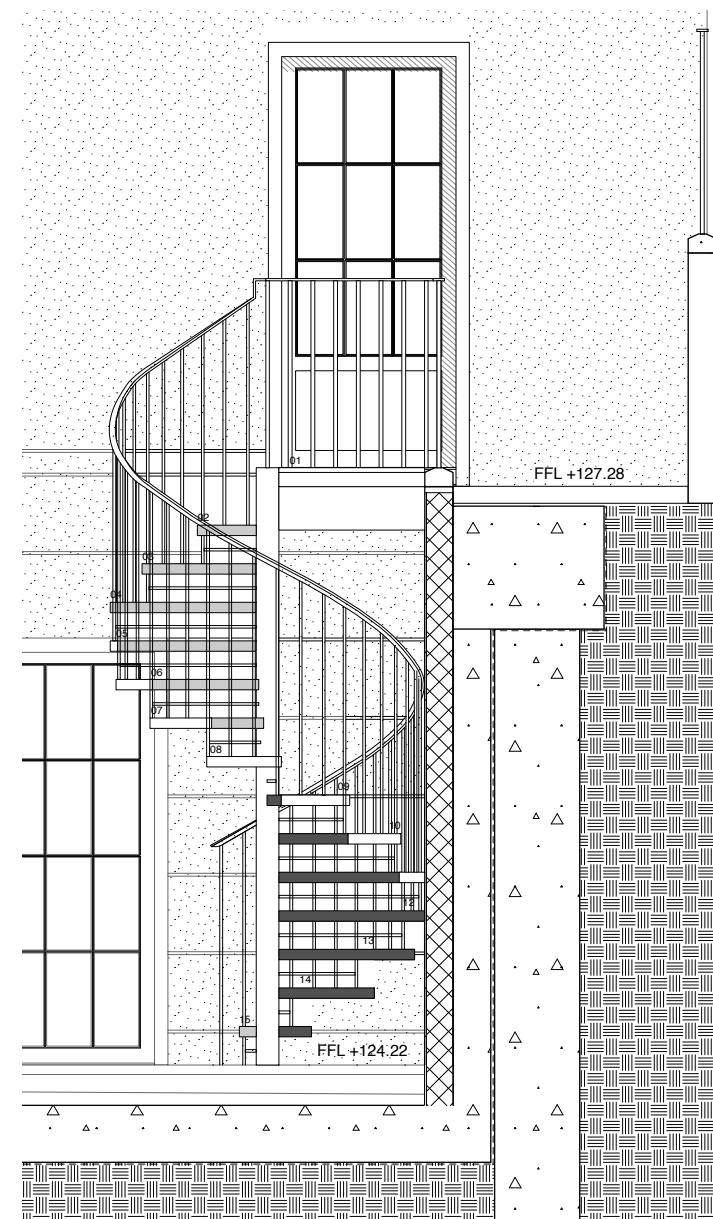

East Elevation

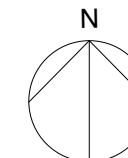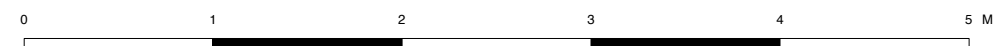

**4orm**

1-5 Offord Street London N1 1DH  
020 7183 7045

studio@4orm.co.uk  
www.4orm.co.uk

Project  
Grove Lodge

Drawing Title  
Proposed Basement Spiral Staircase  
Plan and Elevations  
Drawing Status  
PLANNING

Date Oct 2017 Scale @ A1 1:20 Drawn AL

Drawing Number  
4075-P-24.09