
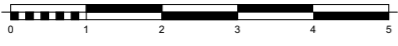
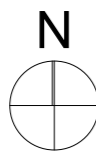


Figured dimensions only are to be taken from this drawing. All dimensions are to be checked on site before any work is put in hand. If in doubt, ask.

NOTES

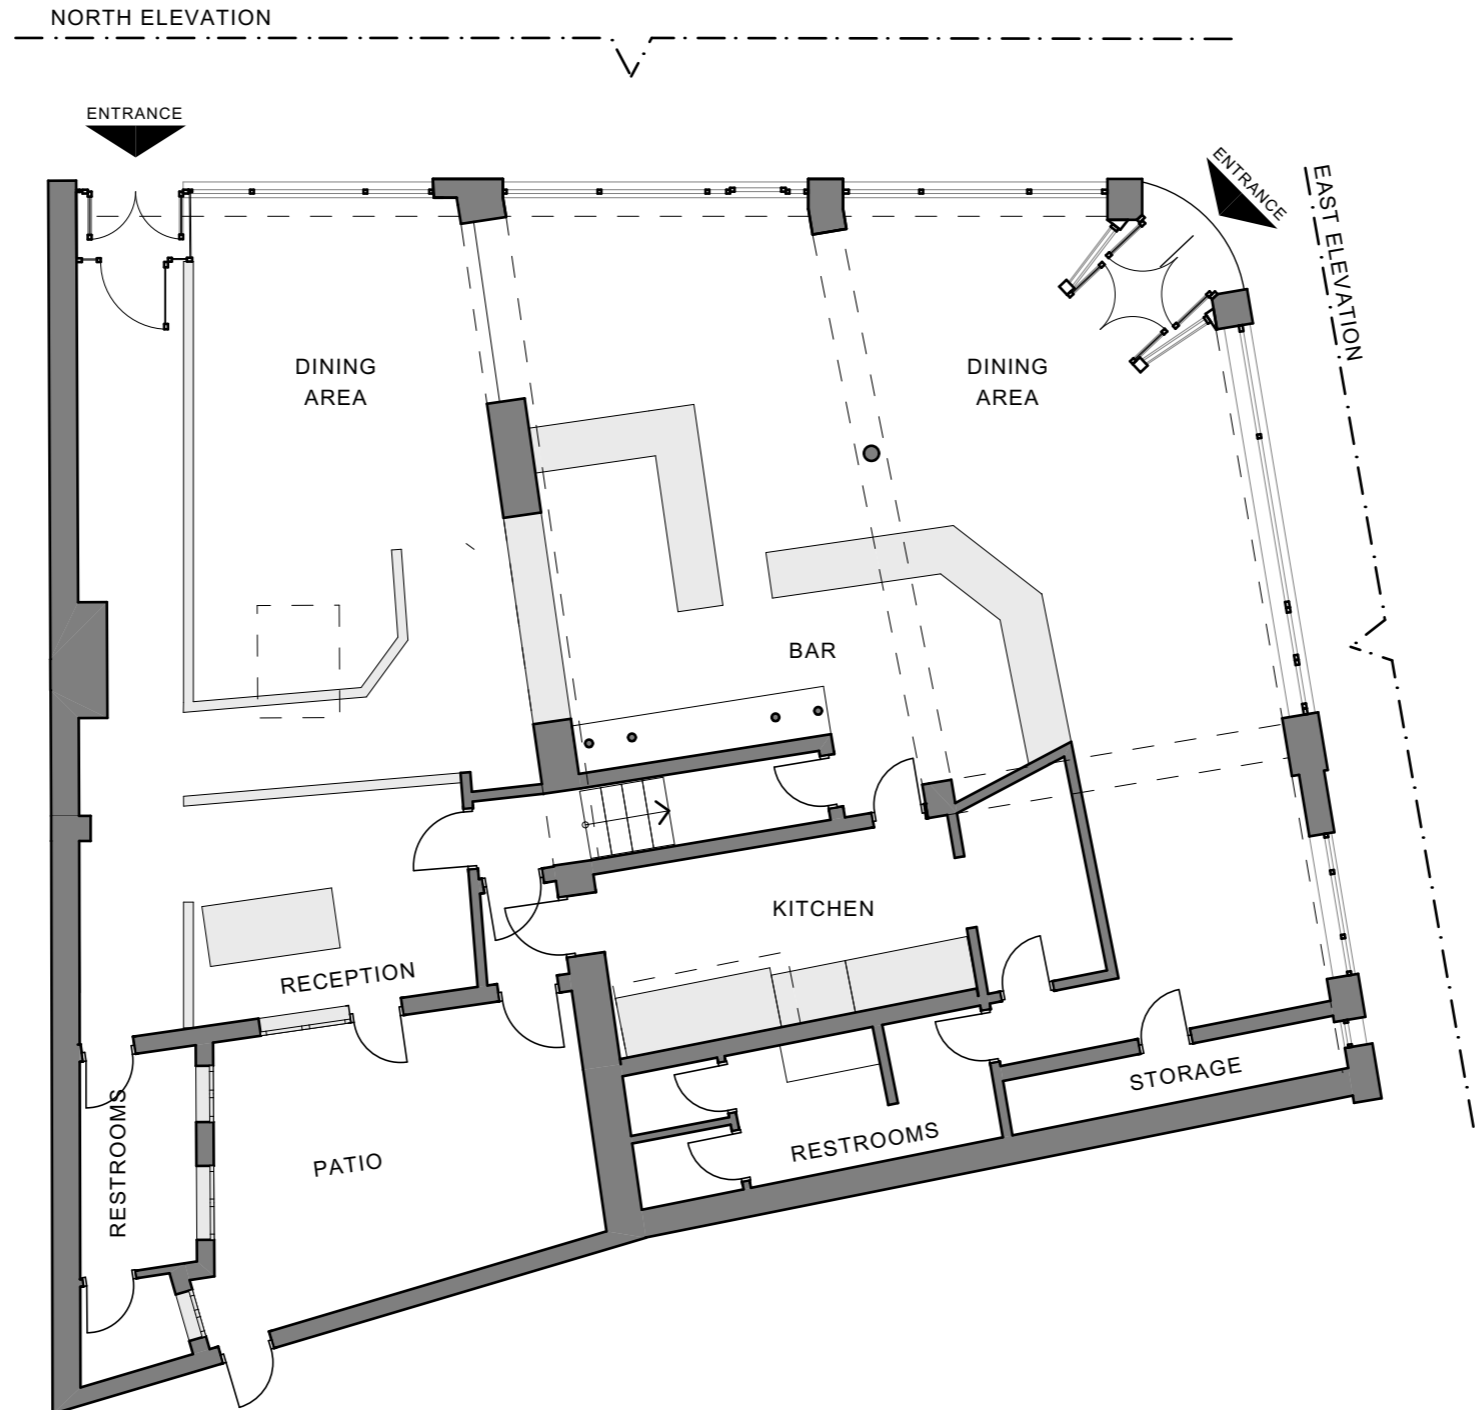

Rev	Description	Drawn	Date	Checked

Rev	Description	Drawn	Date	Checked

lungo  
studio

Project No:	023	Project:	Newmarket Ale House
Author:	ac	Site Address:	17 York Way, London N7 9QG
Checked:	ob	Client:	Mr Sameh El Gamal
Title:			
Reference Plan			

Status:	PLANNING	Scale A1:	Scale A3:
---------	----------	-----------	-----------

Project no. / Stage / Drawing no.	Date:	Revision:
023(P)020	Oct '17	(--)