


Project No <b>023</b>	Project <b>Newmarket Ale House</b>	Title: <b>Site Location Plan</b>	
Author: <b>ac</b>	Site Address: <b>17 York Way, London N7 9QG</b>	Date: <b>Oct '17</b>	Scale A4: <b>1:1,250</b>
Checked: <b>ob</b>	Client: <b>Mr Sameh El Gamal</b>	Drawing Number: <b>023(P)000</b>	Revision: <b>(--)</b>

**iungo**  
studio

Mob: +44(0)7438 46 23 51  
Email: alex@iungostudio.com  
Web: www.iungostudio.com

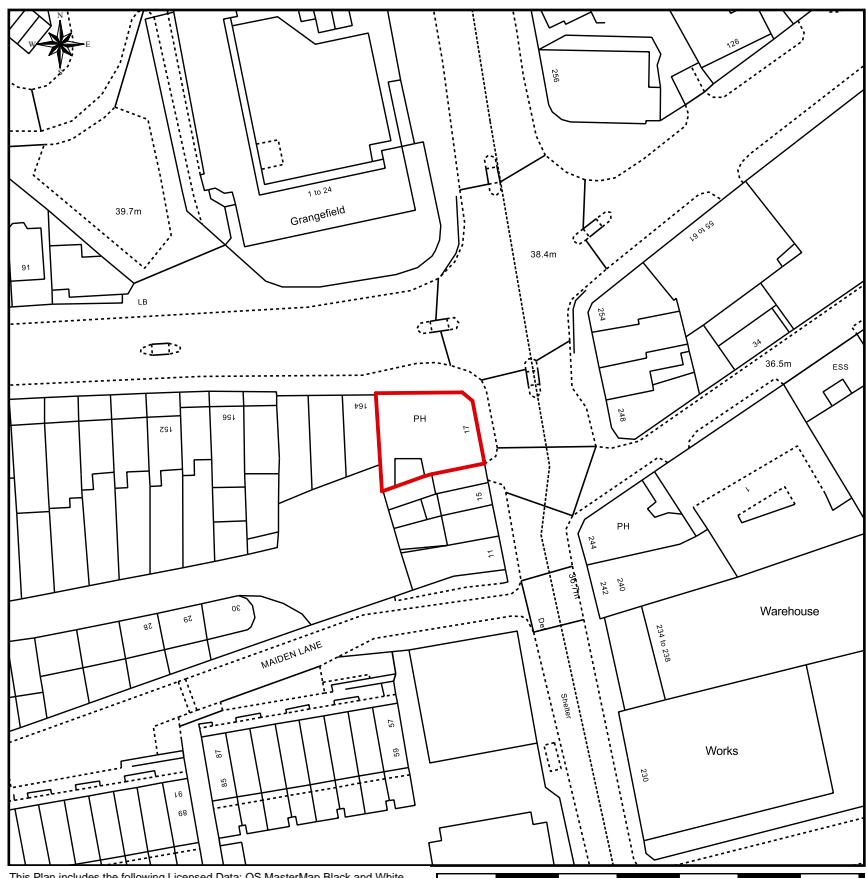

This Plan includes the following Licensed Data: OS MasterMap Black and White PDF Location Plan by the Ordnance Survey National Geographic Database and incorporating surveyed revision available at the date of production. Reproduction in whole or in part is prohibited without the prior permission of Ordnance Survey. The representation of a road, track or path is no evidence of a right of way. The representation of features, as lines is no evidence of a property boundary. © Crown copyright and database rights, 2017. Ordnance Survey 0100031673

0m 10m 20m 30m 40m 50m 60m 70m

Scale: 1:1250, paper size: A4

**KEY:**

 APPLICATION SITE