




DETAIL SECTION B
01

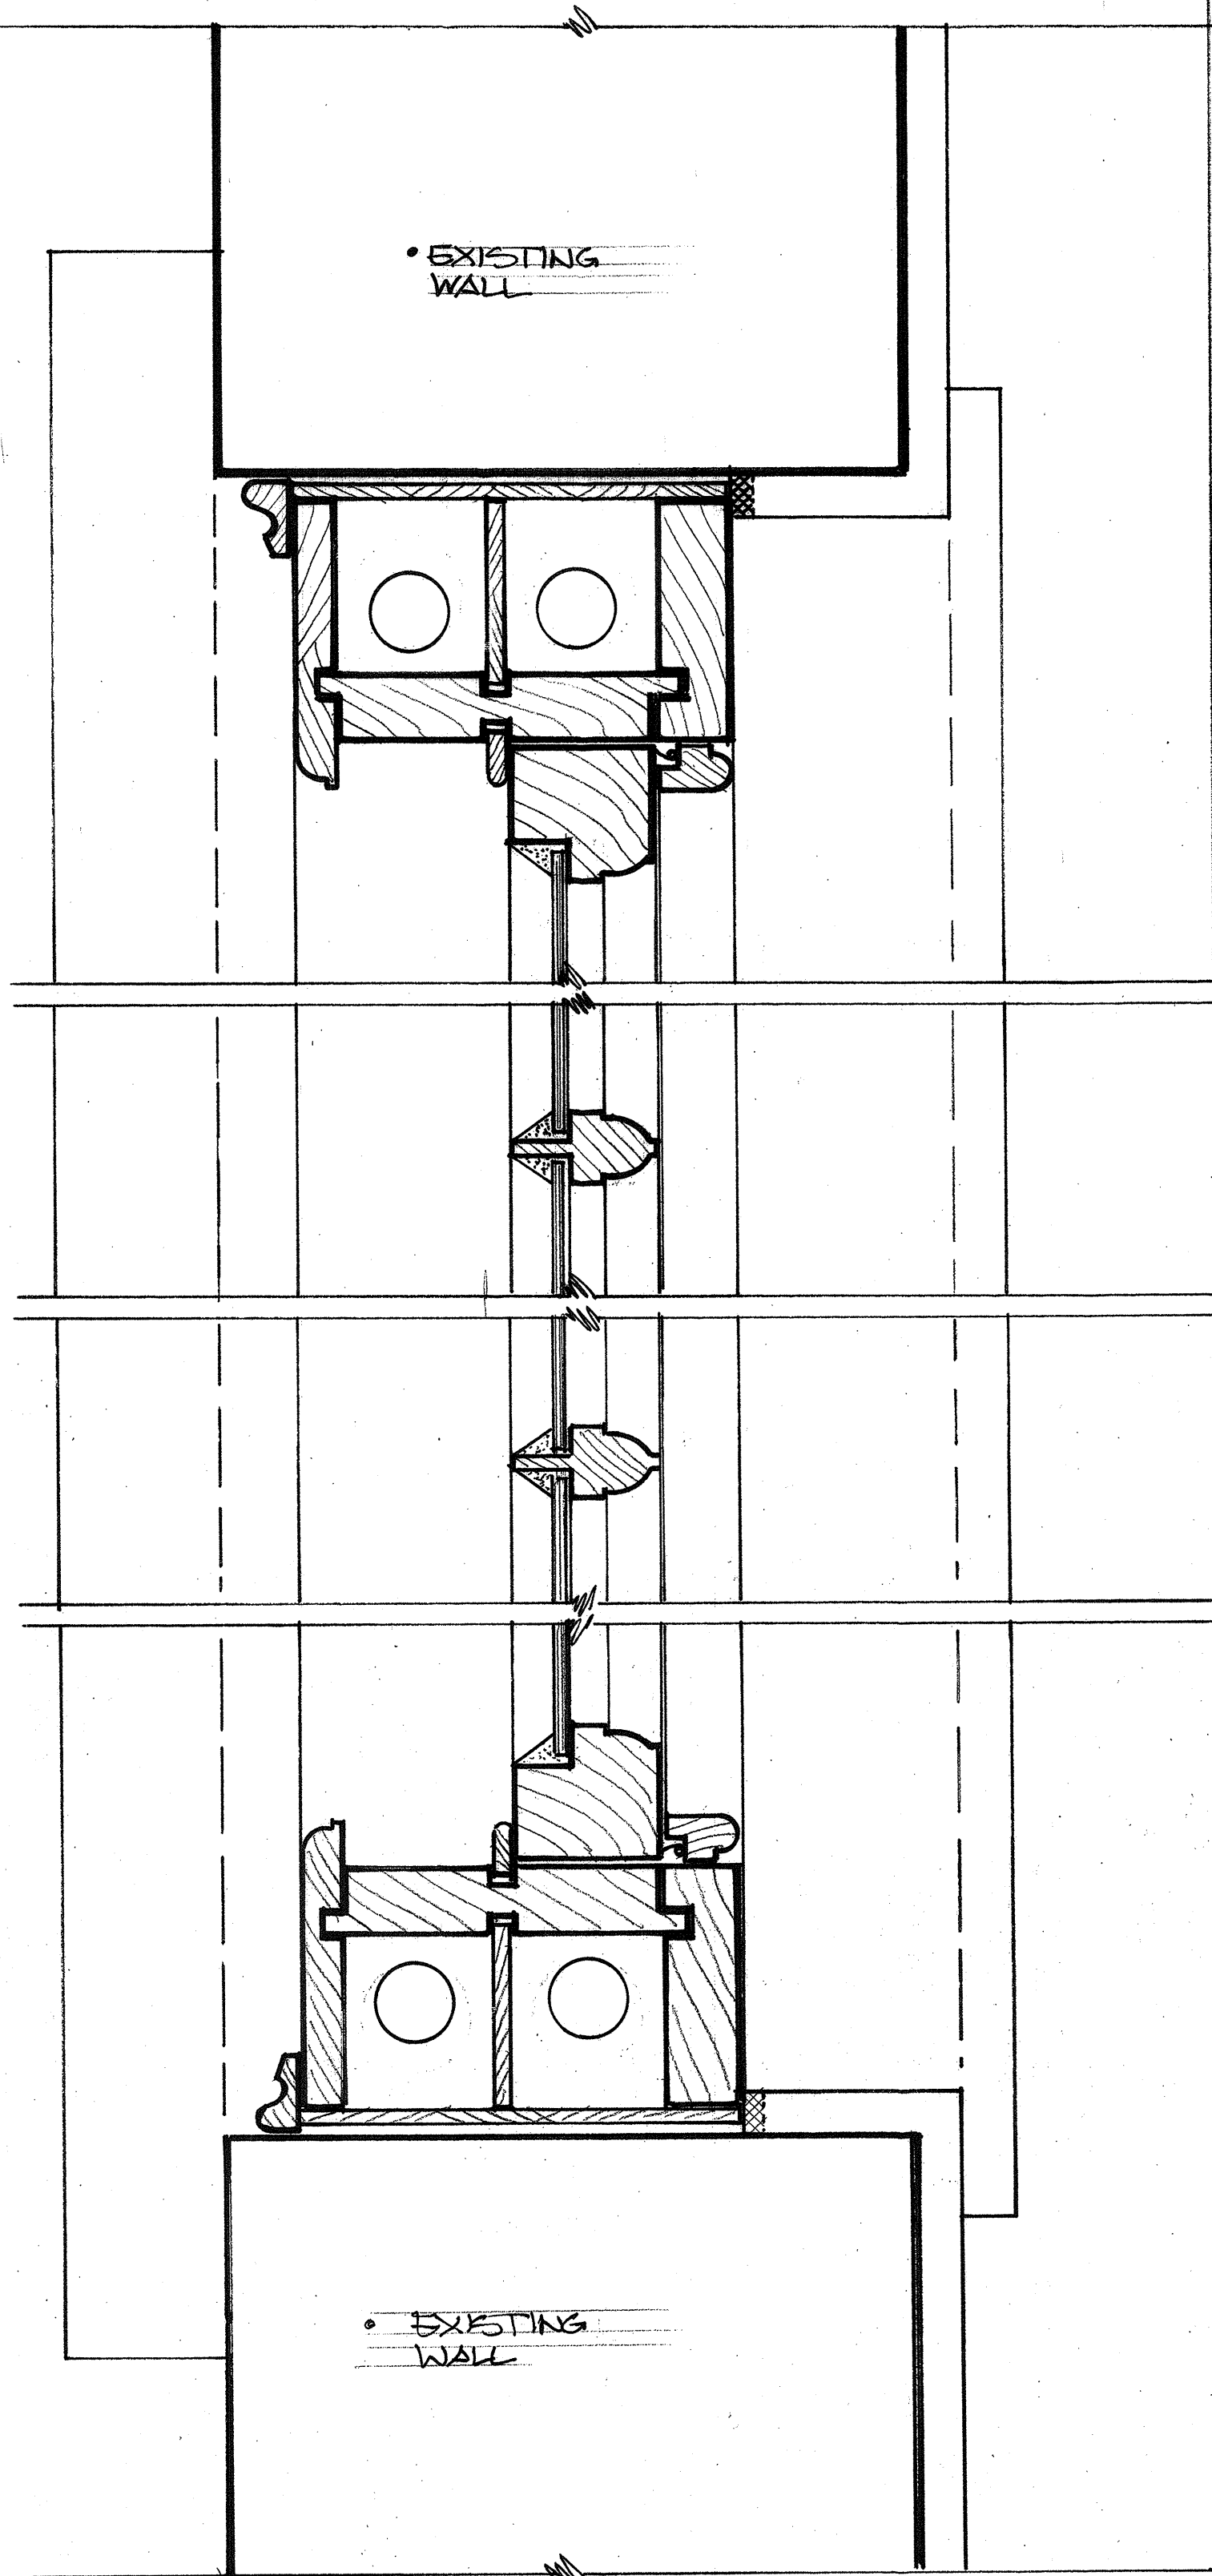

DETAIL SECTION A
01

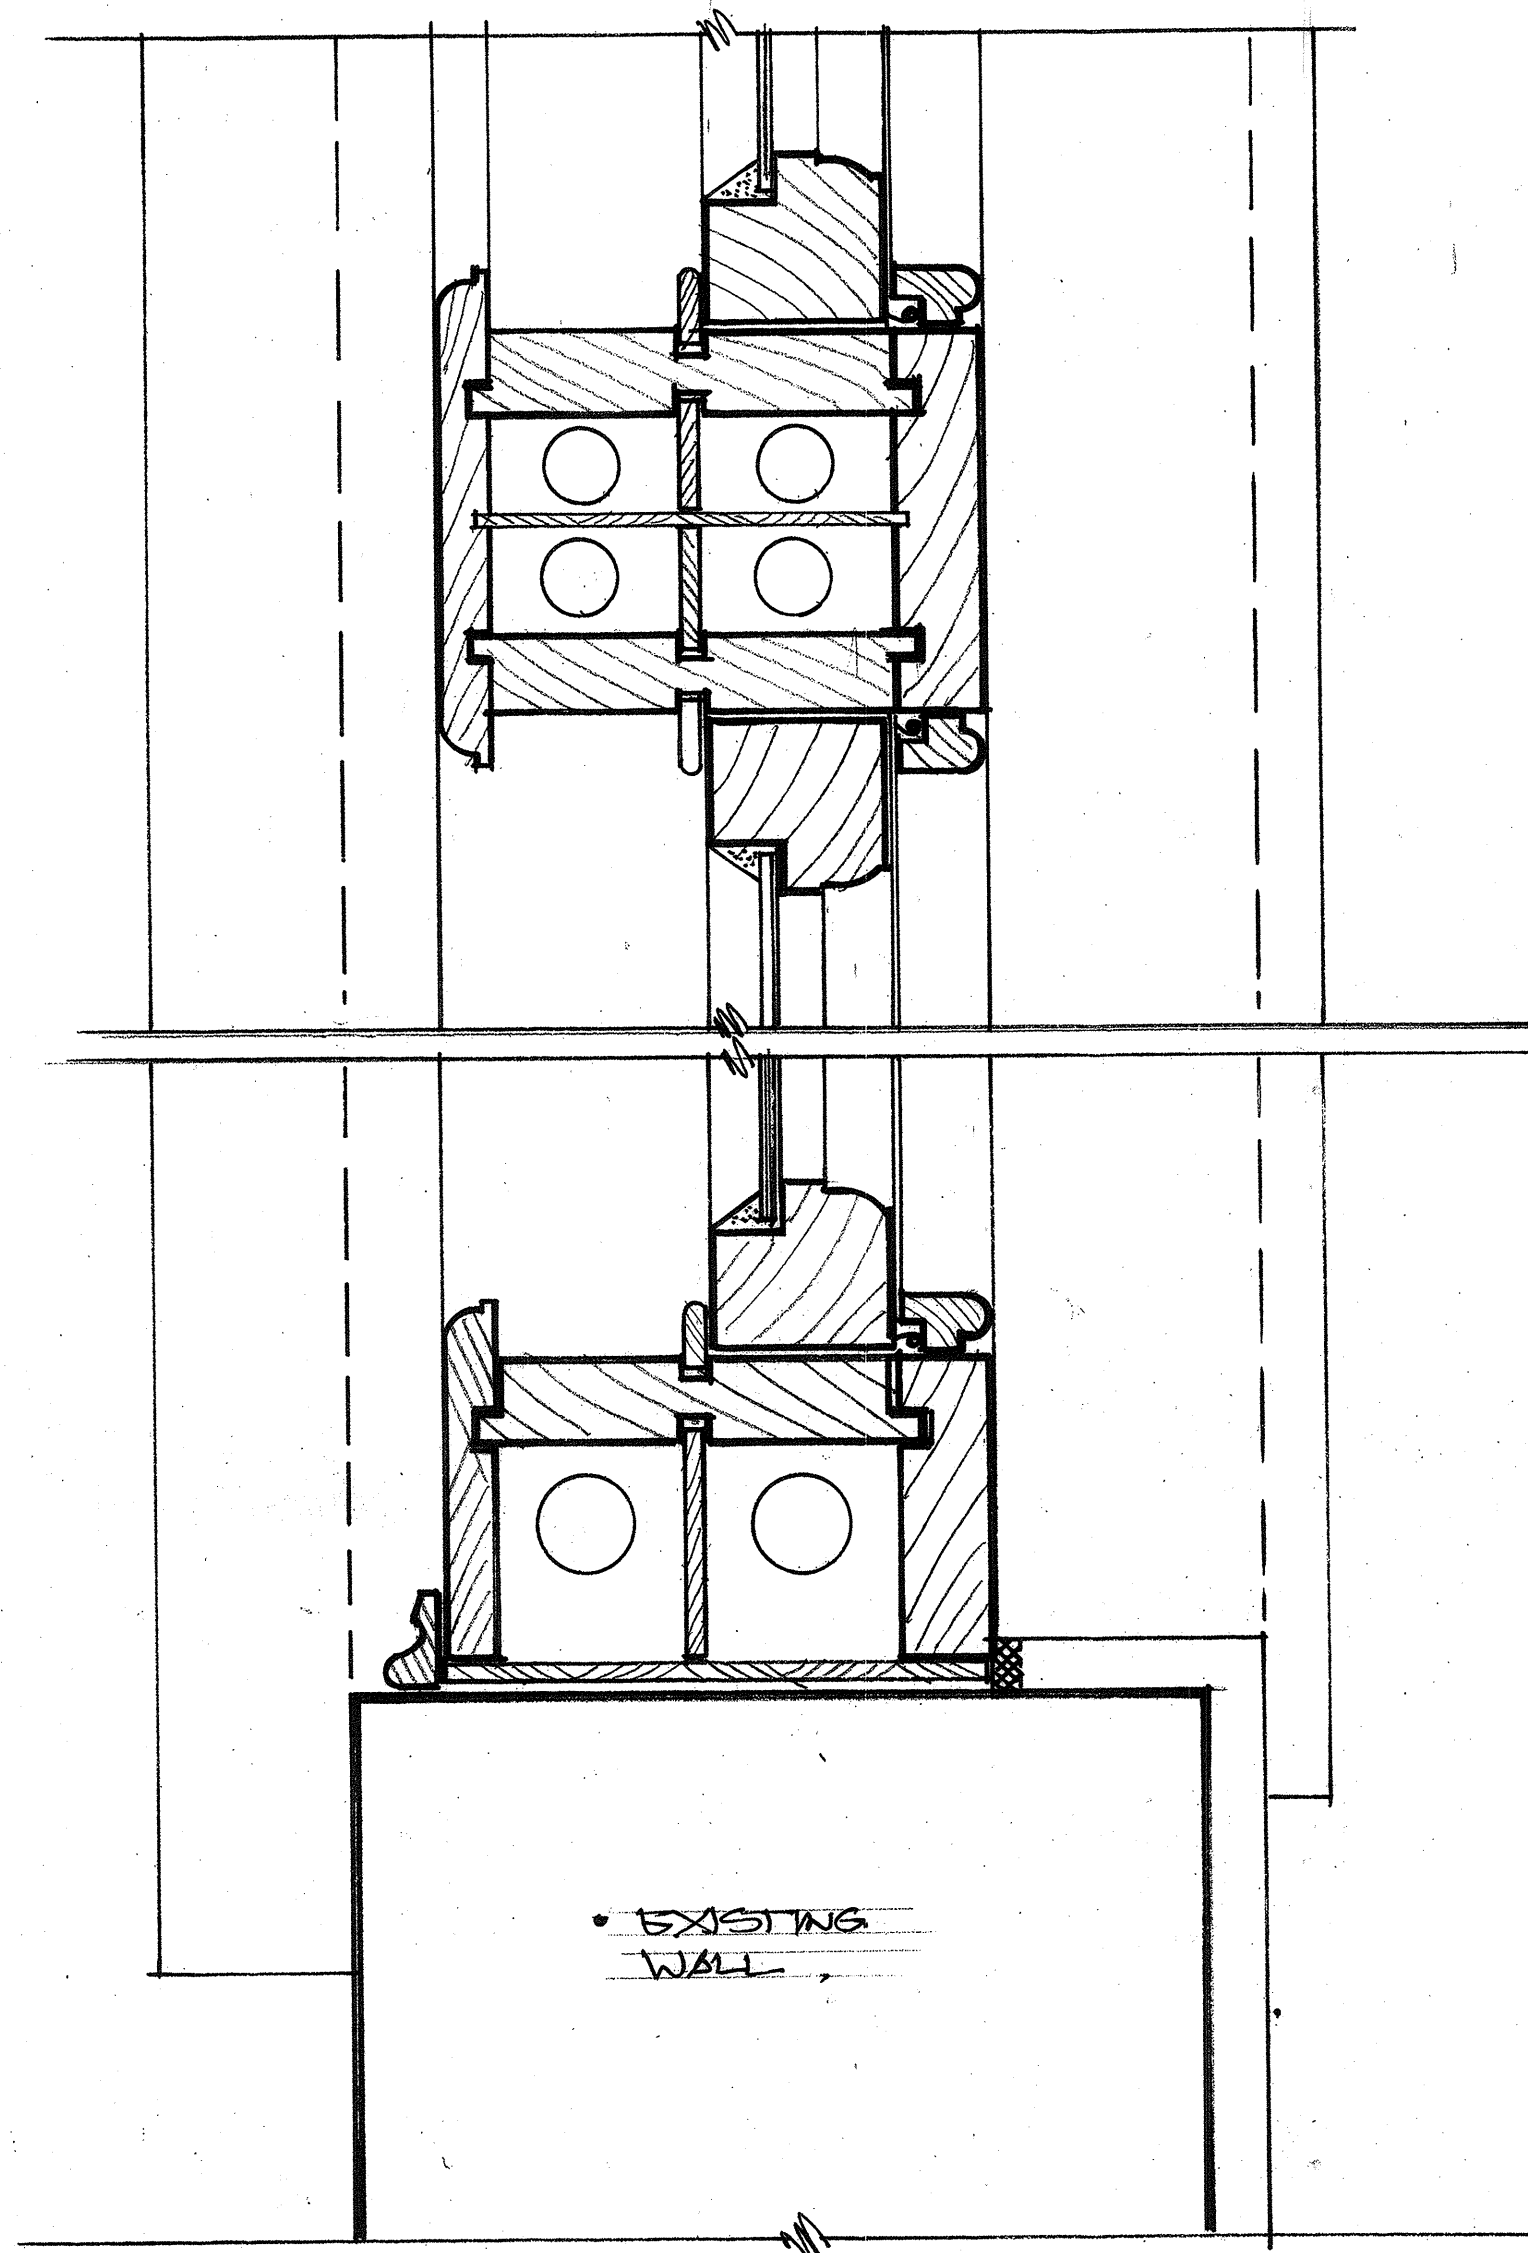

DETAIL SECTION C
01

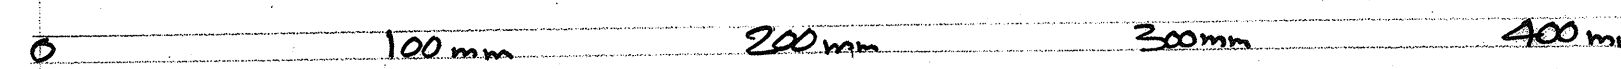

SCALE

DATE	REVISIONS	REV
THIS DRAWING IS THE COPYRIGHT OF THE ARCHITECT AND SHOULD NOT BE REPRODUCED WITHOUT WRITTEN CONSENT.		
PROJECT		
37 FLACK WALK		
LONDON NW3 1HH		
DRAWING		
EXISTING WINDOW DETAILS		
DATE	transformation	
2006/07	ARCHITECTS	
DELT	THE STUDIO	
EB	45 LANCASTER GROVE	
COMPUTER	LONDON NW3 4HB	TEL: 020 7424 0122
	e-mail: info@transformation-architects.co.uk	
	website: www.transformation-architects.co.uk	
SCALE	DWG. No.	REV. No.
1:2	00702-002	