


PROPOSED SECTION YY

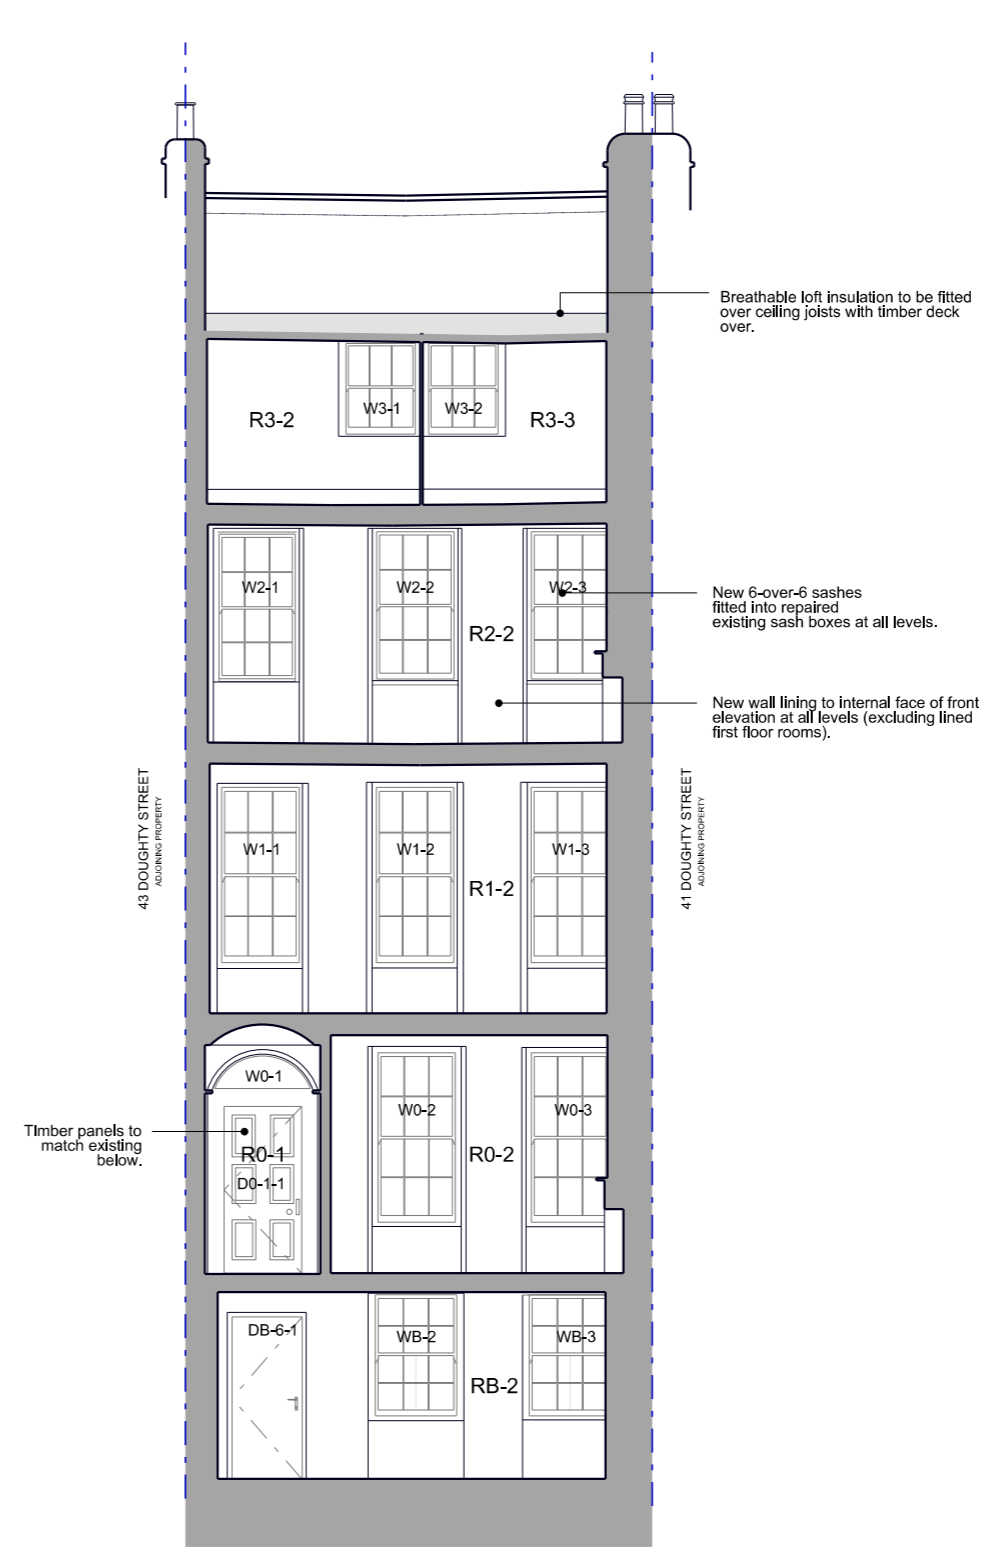

PROPOSED SECTION XX

Legend

--- assumed boundary

1. This drawing is not for construction. Do not scale from this drawing.
2. It is the contractor's responsibility to ensure that design principles, calculations, drawings and final construction must conform to the current building regulations, the CDM regulations and the relevant British or European codes of practice as appropriate.
3. The contractor must verify all site dimensions, drawings, details and specifications and report any discrepancies to the architect before proceeding with any work.
4. All specified items are to be installed in accordance with the manufacturer's recommendations.
5. The drawing is to be read in conjunction with the other relevant consultants drawings.
6. This drawing is copyright of the architect.

Drawing Status:

Planning

Revision	Date
A	Client issue, 20.11.17
B	Client issue, 24.10.17

prewett
bizley
architects
118a London Wall London EC2Y 5JA 020 7256 2195
rp@prewettbizley.com www.prewettbizley.com

Project
42 Doughty Street,
London WC1N 2LF

Drawing
Proposed
Sections XX & YY

Scale
1:100 @ A3
Date
Aug 2017

Orig. no.
145 P 13
Revision
B

