



Disclaimer
Do not scale from this drawing.
Check all dimensions on site before fabrication or setting out.
This document is copyright and may not be reproduced without permission of the owner.


Notes

Rev	Reason for Issue	Date	Iss
P00	Planning Issue	30.06.17	RPP

Key
- - - Application site boundary

Consultants
Accessibility, BREEAM, M&E Engineer: Cudd Bentley
Cost Consultant: Quantem
Ecology: James Blake Associates
Fire Engineering: KPM
Heritage: Montagu Evans
Landscape Designer: Andy Sturgeon Design
Planning Consultant: Strutt & Parker
RoL, Daylight & Sunlight Analysis: Point 2
Structural & Civil Engineer: Waterman Structures
Townscape Consultant: AR Urbanism
Transport: Cannon Consulting Engineers

Access Included
Cudd Bentley
Quantem
James Blake Associates
KPM
Montagu Evans
Andy Sturgeon Design
Strutt & Parker
Point 2
Waterman Structures
AR Urbanism
Cannon Consulting Engineers

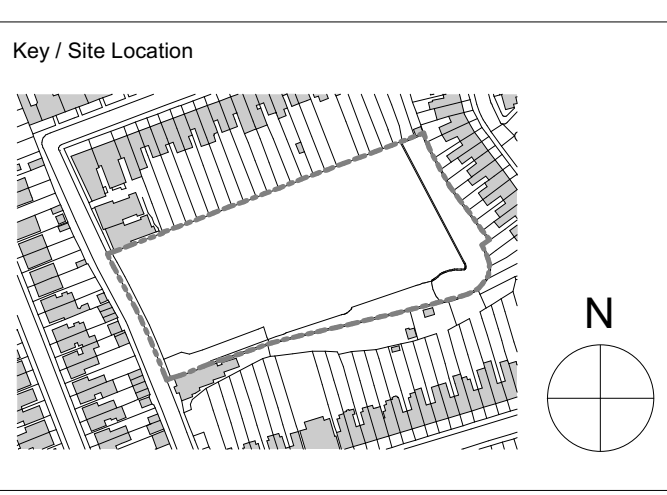

Robin Partington & Partners
Castlewood
77-91 New Oxford Street
London
WC1A 1DG
+44 20 7419 3500
mail@rpplondon.com
www.rpplondon.com

Client
LifeCare Residences Limited

Project Persephone Gardens		
Drawing Title Demolition Plan		
Scale 1 : 250 @ A1	Drawn By RPP	Issued By RPP
Planning		
Project No. 16069	Drawing No. A_PL_D_010	Revision P00