


notes
 This drawing is submitted as part of a planning listed building or conservation area consent application and is not intended for any other purpose.
 All plans, sections & elevations are based on measured readings and any scaled dimension should not be relied upon to give an accurate measurement.

symbol key

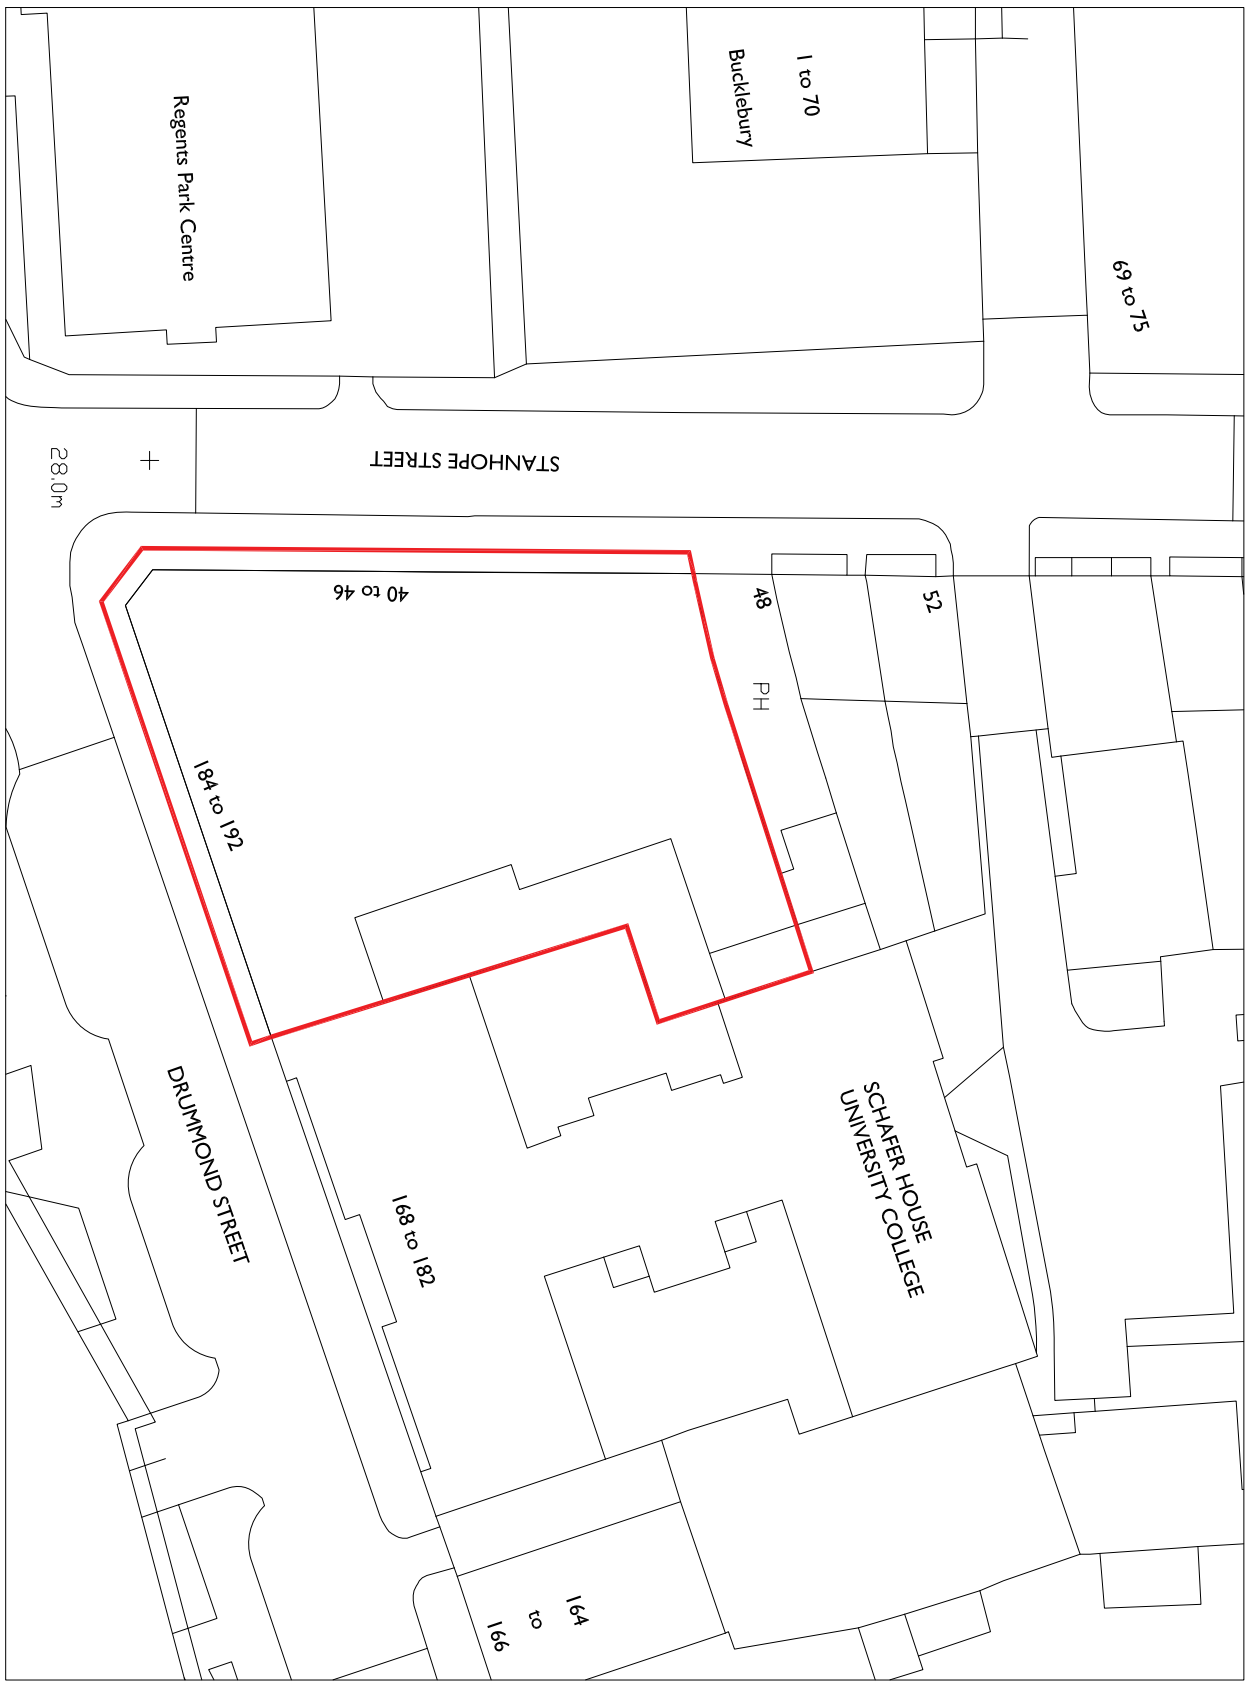

SITE LOCATION PLAN 1:500

revisions
 Revisions
 First Iss. 15/09/16
 Rev A 23/09/16

Drawn By: WJ
 Checked By: JB

status	drawing no	rev
PLANNING	I6D PL EXT 01	A

dwg name
 SITE LOCATION PLAN

project
 184 - 192 DRUMMOND ST, NW1

scale
 1:500 @A4

urban mesh design ltd
 21 NEWBUR STREET, LONDON E1A 7HU
 02074600330