


1. All dimensions are in mm unless otherwise stated.
2. Any dimensions scaled from this drawing are taken at the readers own risk.


Cycle Storage A (34)

- 1No. 20 Slot 375 Center Double Decker
- 1No. 14 Slot 375 Center Double Decker

Total = 34 Cycle Slots

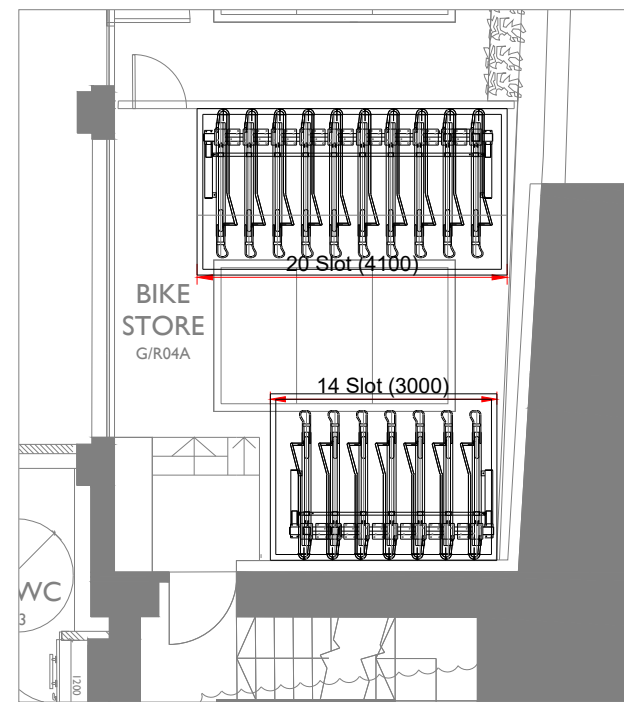

Cycle Storage A

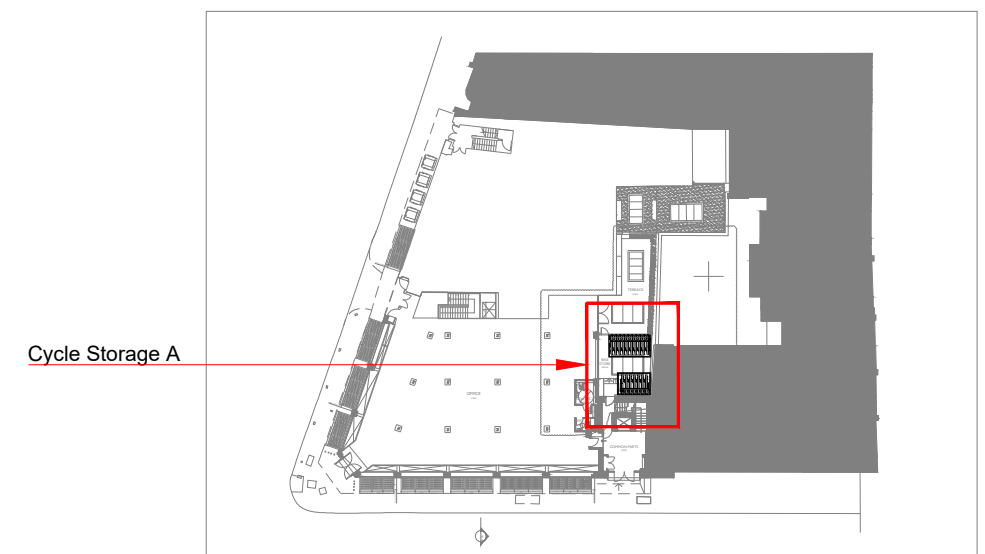

REVISION	DESCRIPTION	DATE	ENGINEER
 			
streetsuresolutions.co.uk		Specialists in providing street furniture and cycle parking infrastructure solutions	
a bellsure group company		www.bellsure.co.uk	

T: 01483 568287 | F: 01483 540830 | E: streetsure@bellsure.co.uk

PROJECT NAME:
Drummond Street

DRAWING Cycle Storage	PART NO.
---------------------------------	----------

SCALE: 1:100	SHEET SIZE: A3	DRAWN BY: LE	CHECKED BY: RW	DATE: 30/06/17
PROJECT NO. DS	DRAWING NO. 10 001			REVISION