

P2	27.10.17	JH	AC	PLANNING
P1	01.09.17	SLS	AC	Preliminary Issue
Rev	Date	By	Eng	Amendments

**HEYNE
TILLET
STEEL**

STRUCTURAL
ENGINEERS


hts.uk.com

Job Name
The Hope Project

Drawing Title
Proposed View on Site

Purpose of Issue **Preliminary** Scale at A1

Drg No **1444 / P005** Rev **P2**

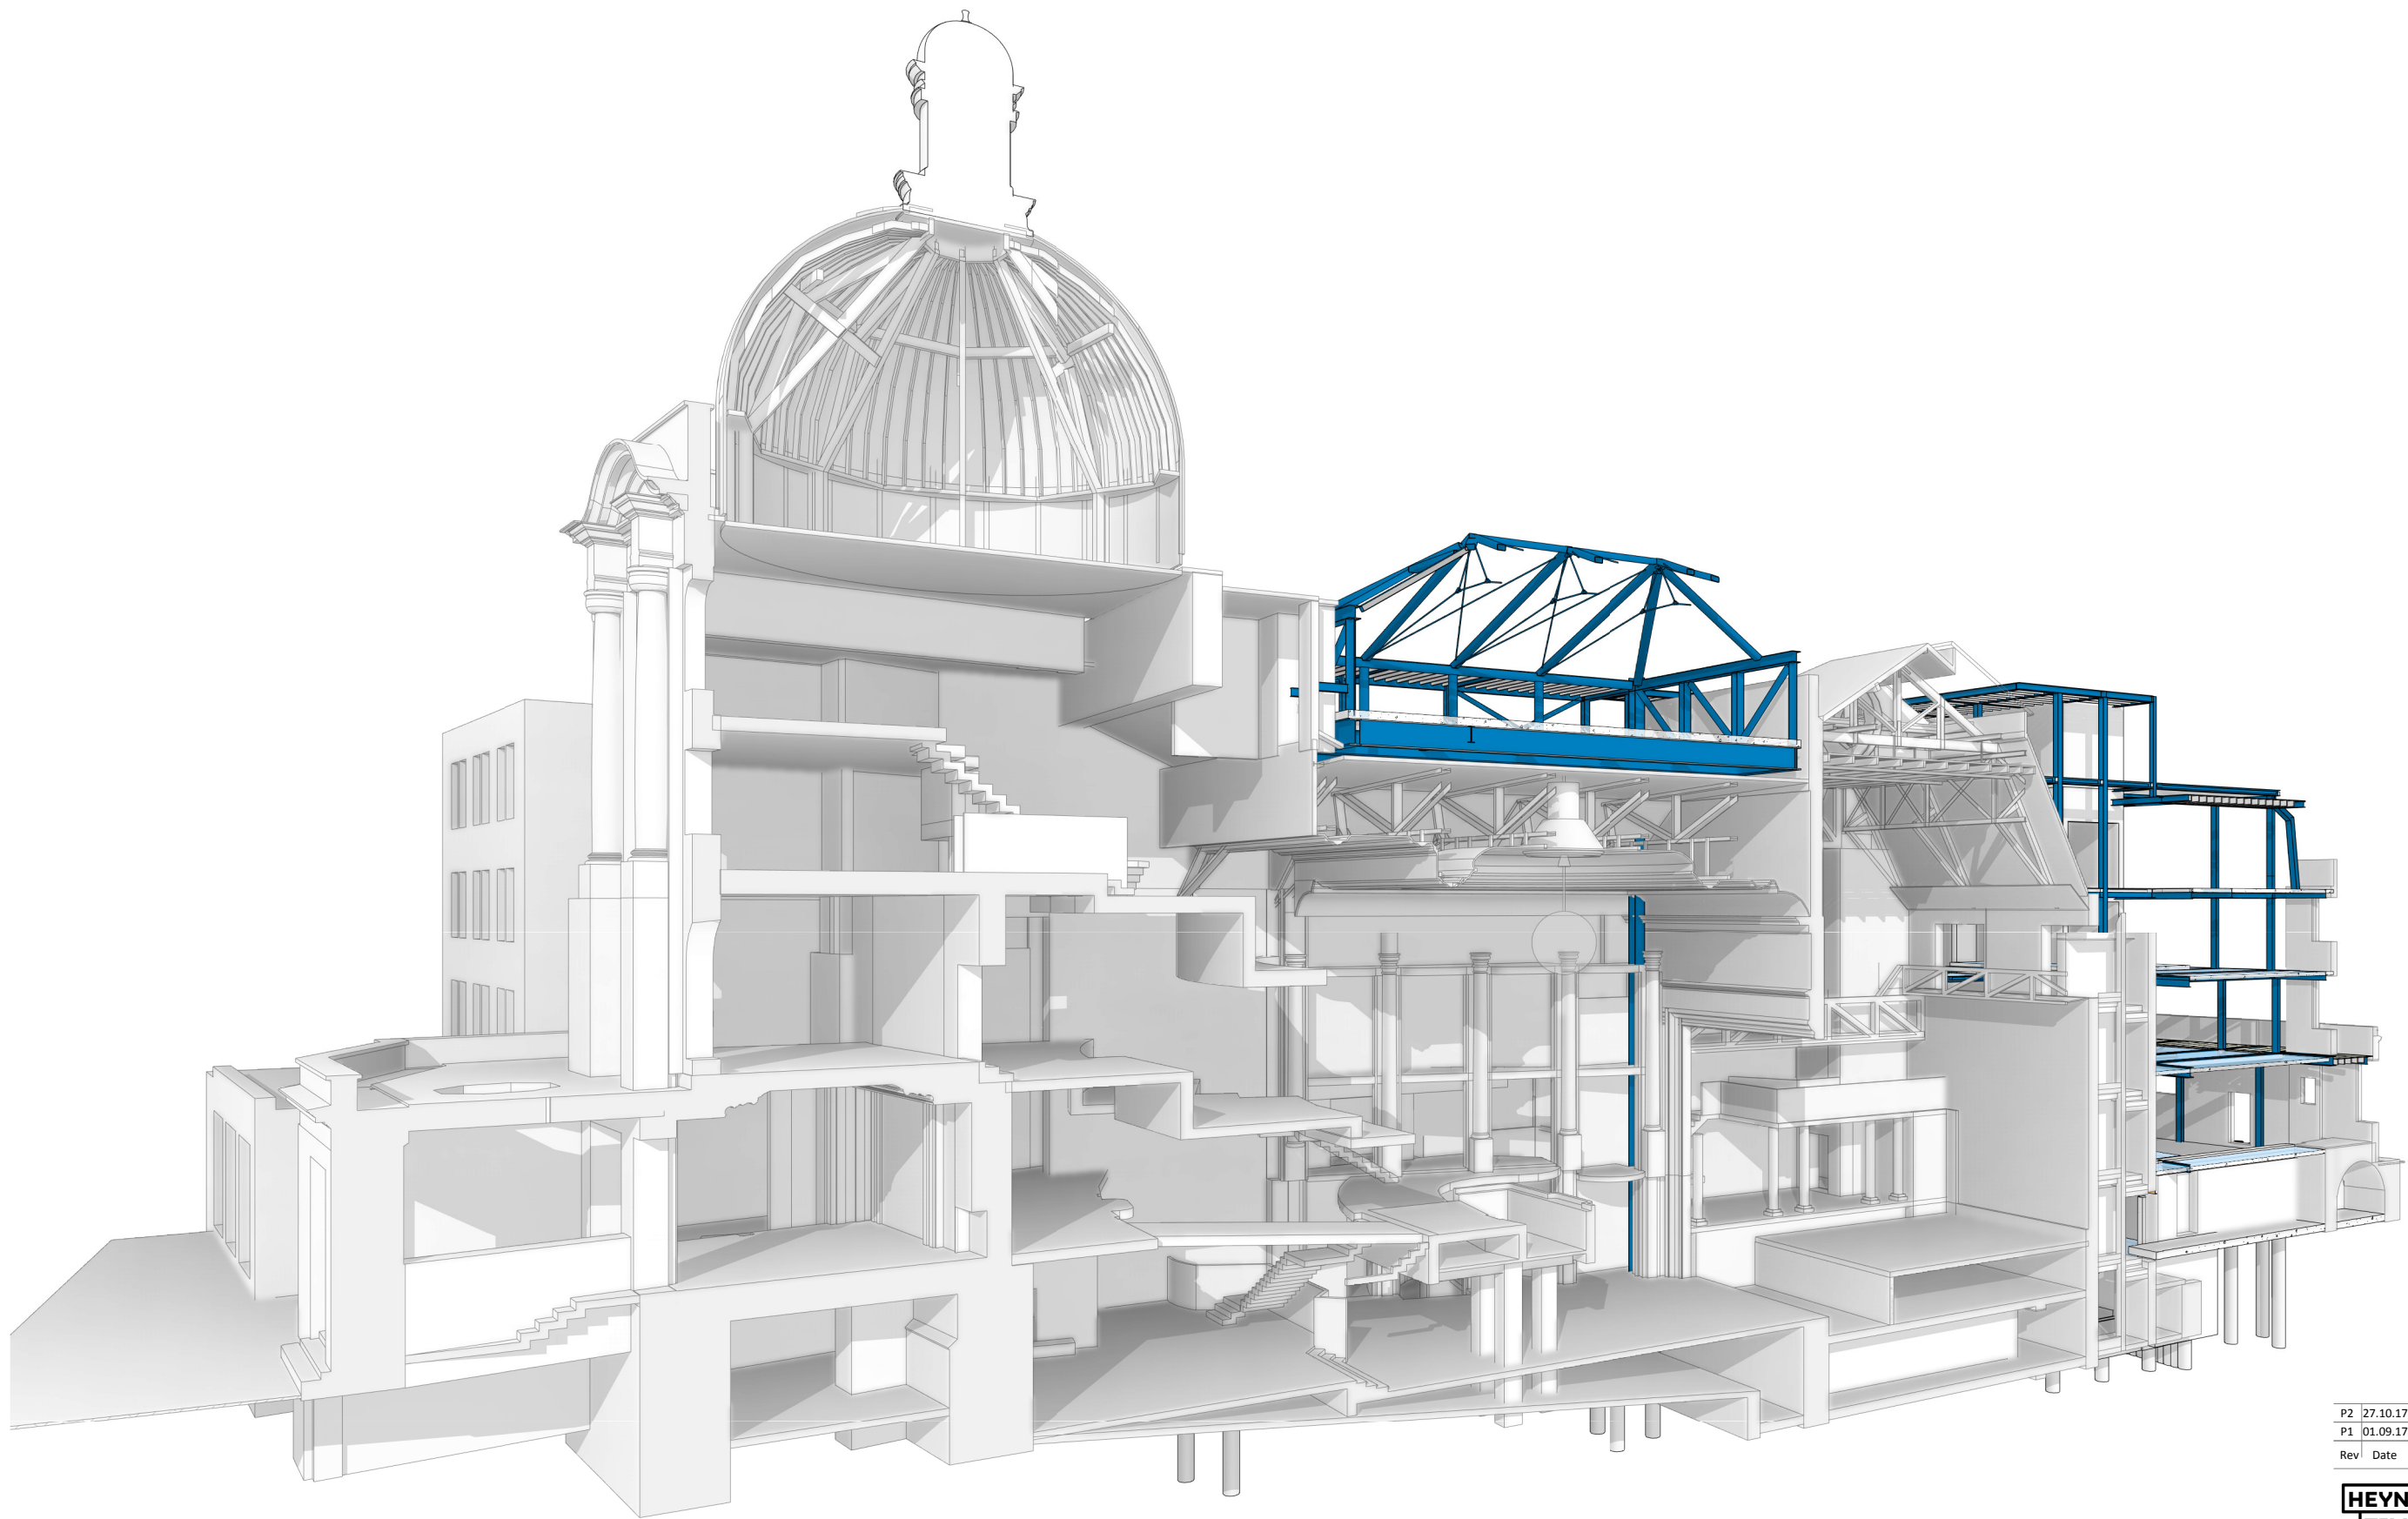

P2	27.10.17	JH	AC	PLANNING
P1	01.09.17	SLS	AC	Preliminary Issue
Rev	Date	By	Eng	Amendments

**HEYNE
TILLET
STEEL**

STRUCTURAL
ENGINEERS

hts.uk.com

Job Name
The Hope Project

Drawing Title
Proposed Long Section View

Purpose of Issue **Preliminary** Scale at A1

Drg No **1444 / P006** Rev **P2**