

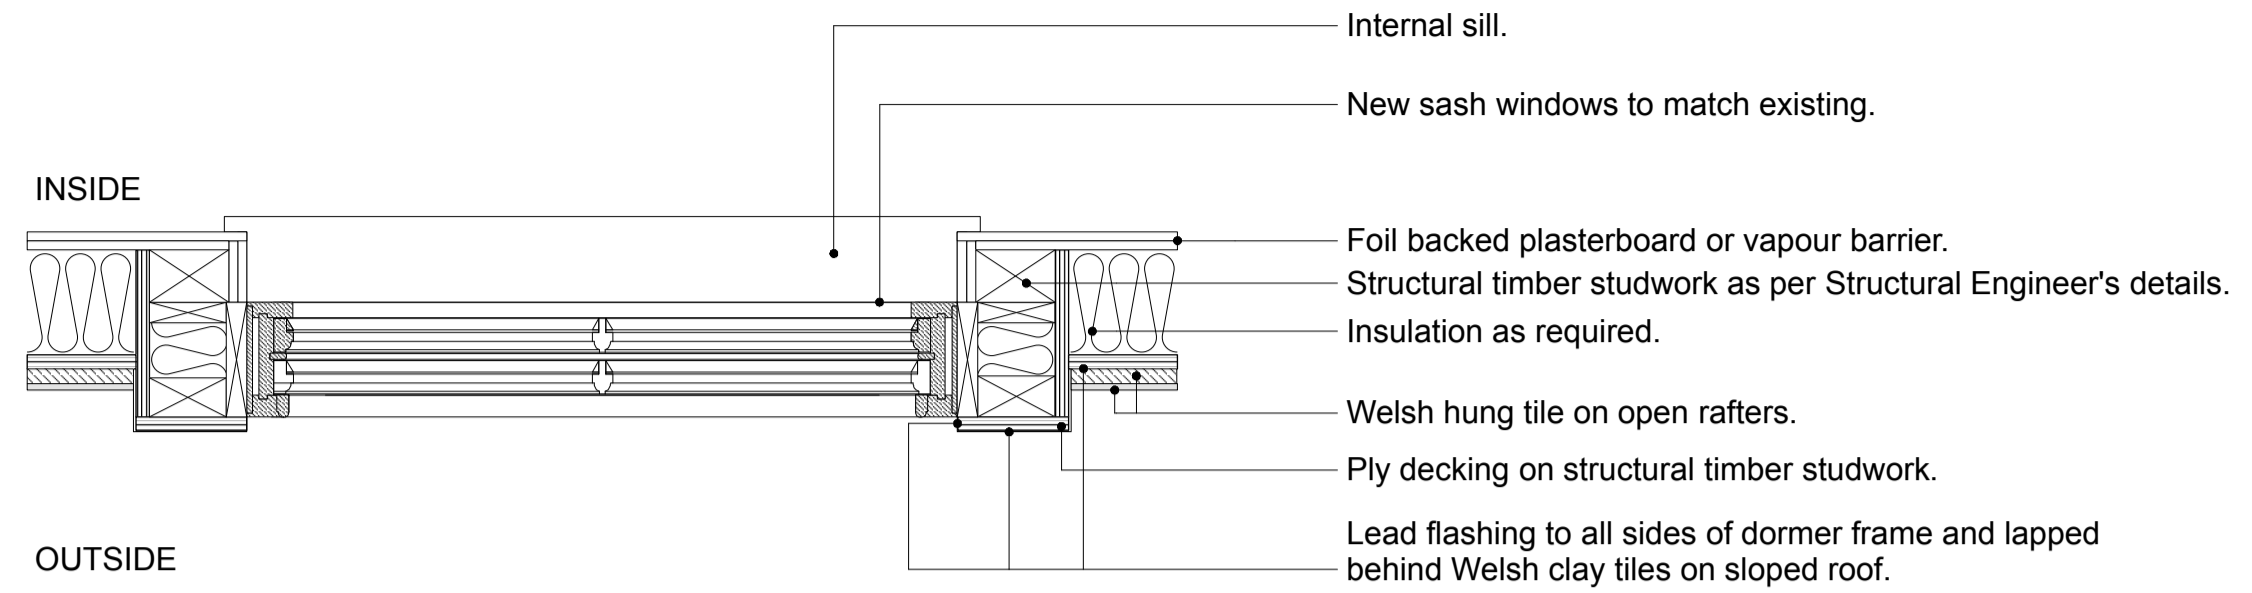



1 MANSARD ROOF WITH DORMER LOCATIONS IN PLAN
 Scale: 1:50

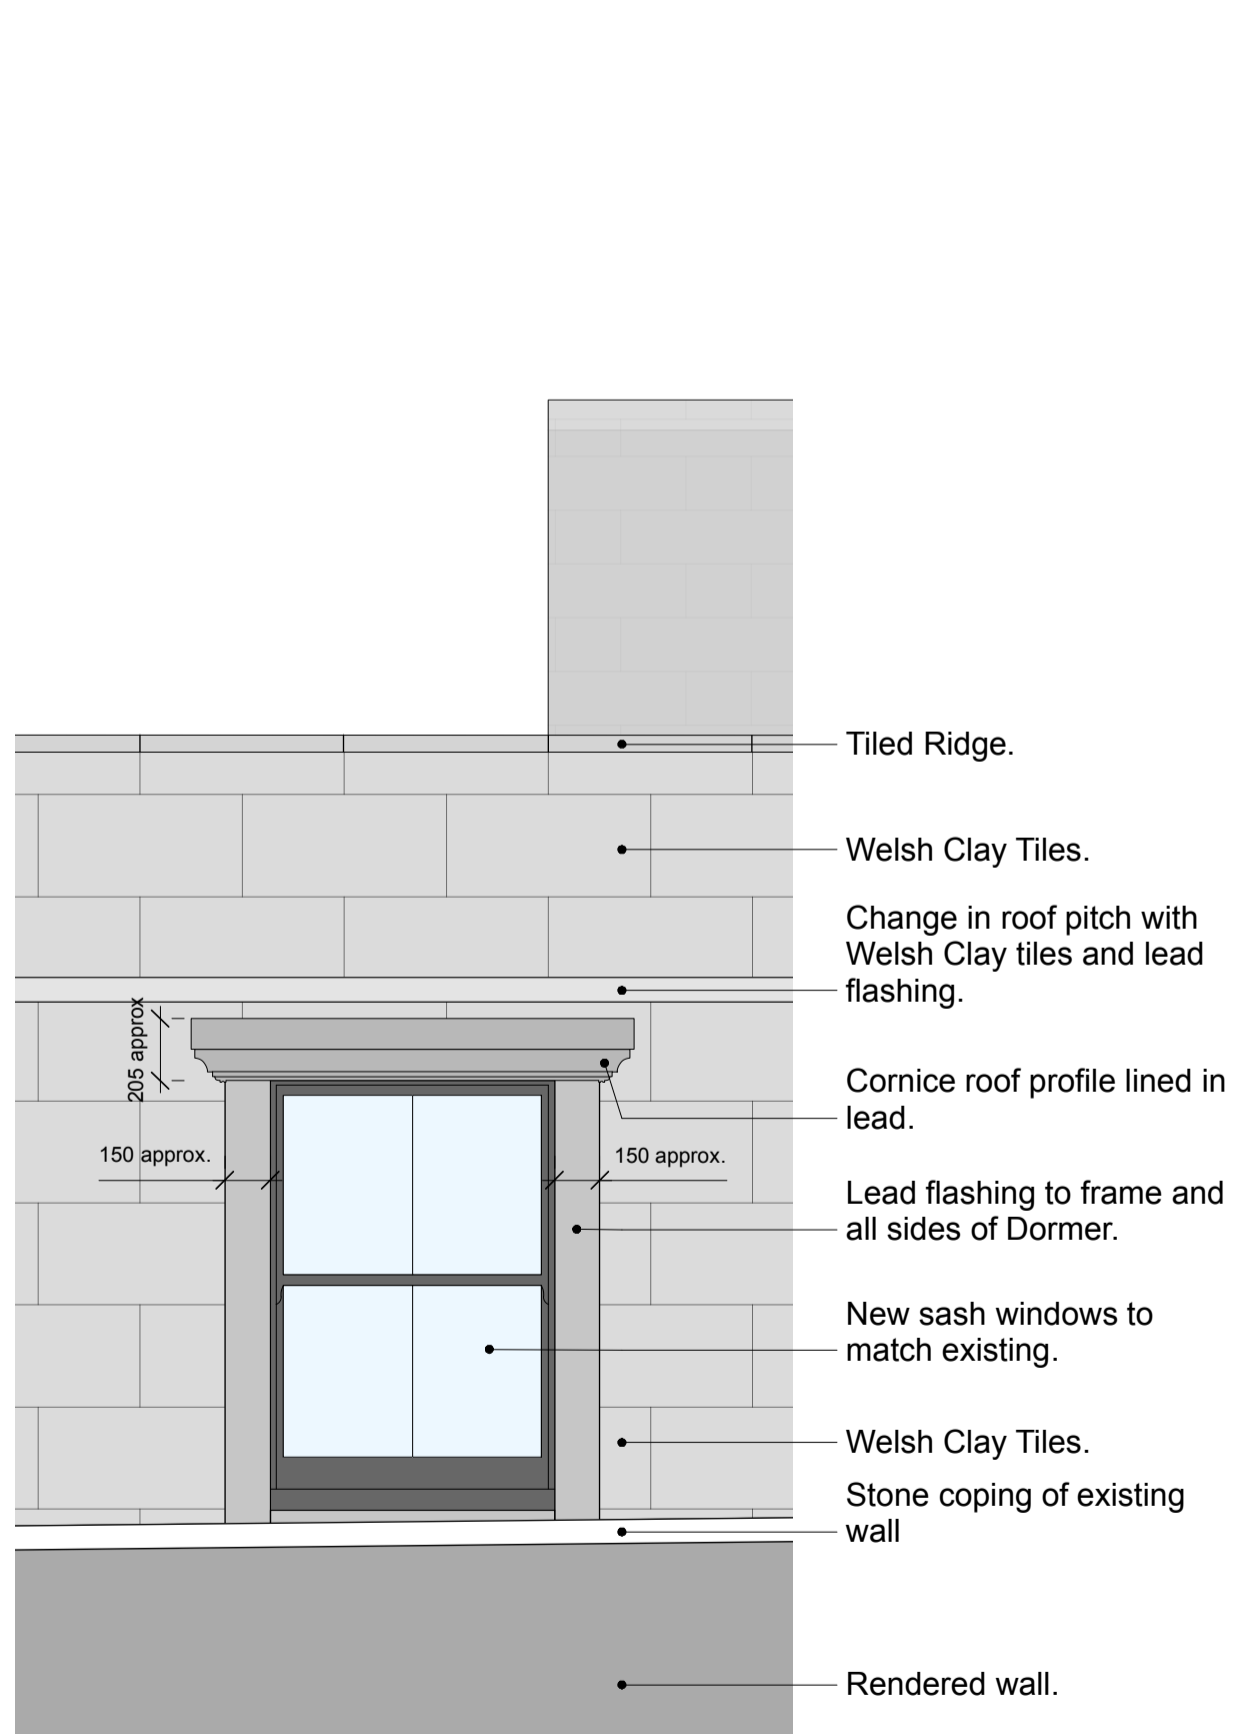


2 TYPICAL DORMER PLAN (A) (INDICATIVE)
 Scale: 1:10

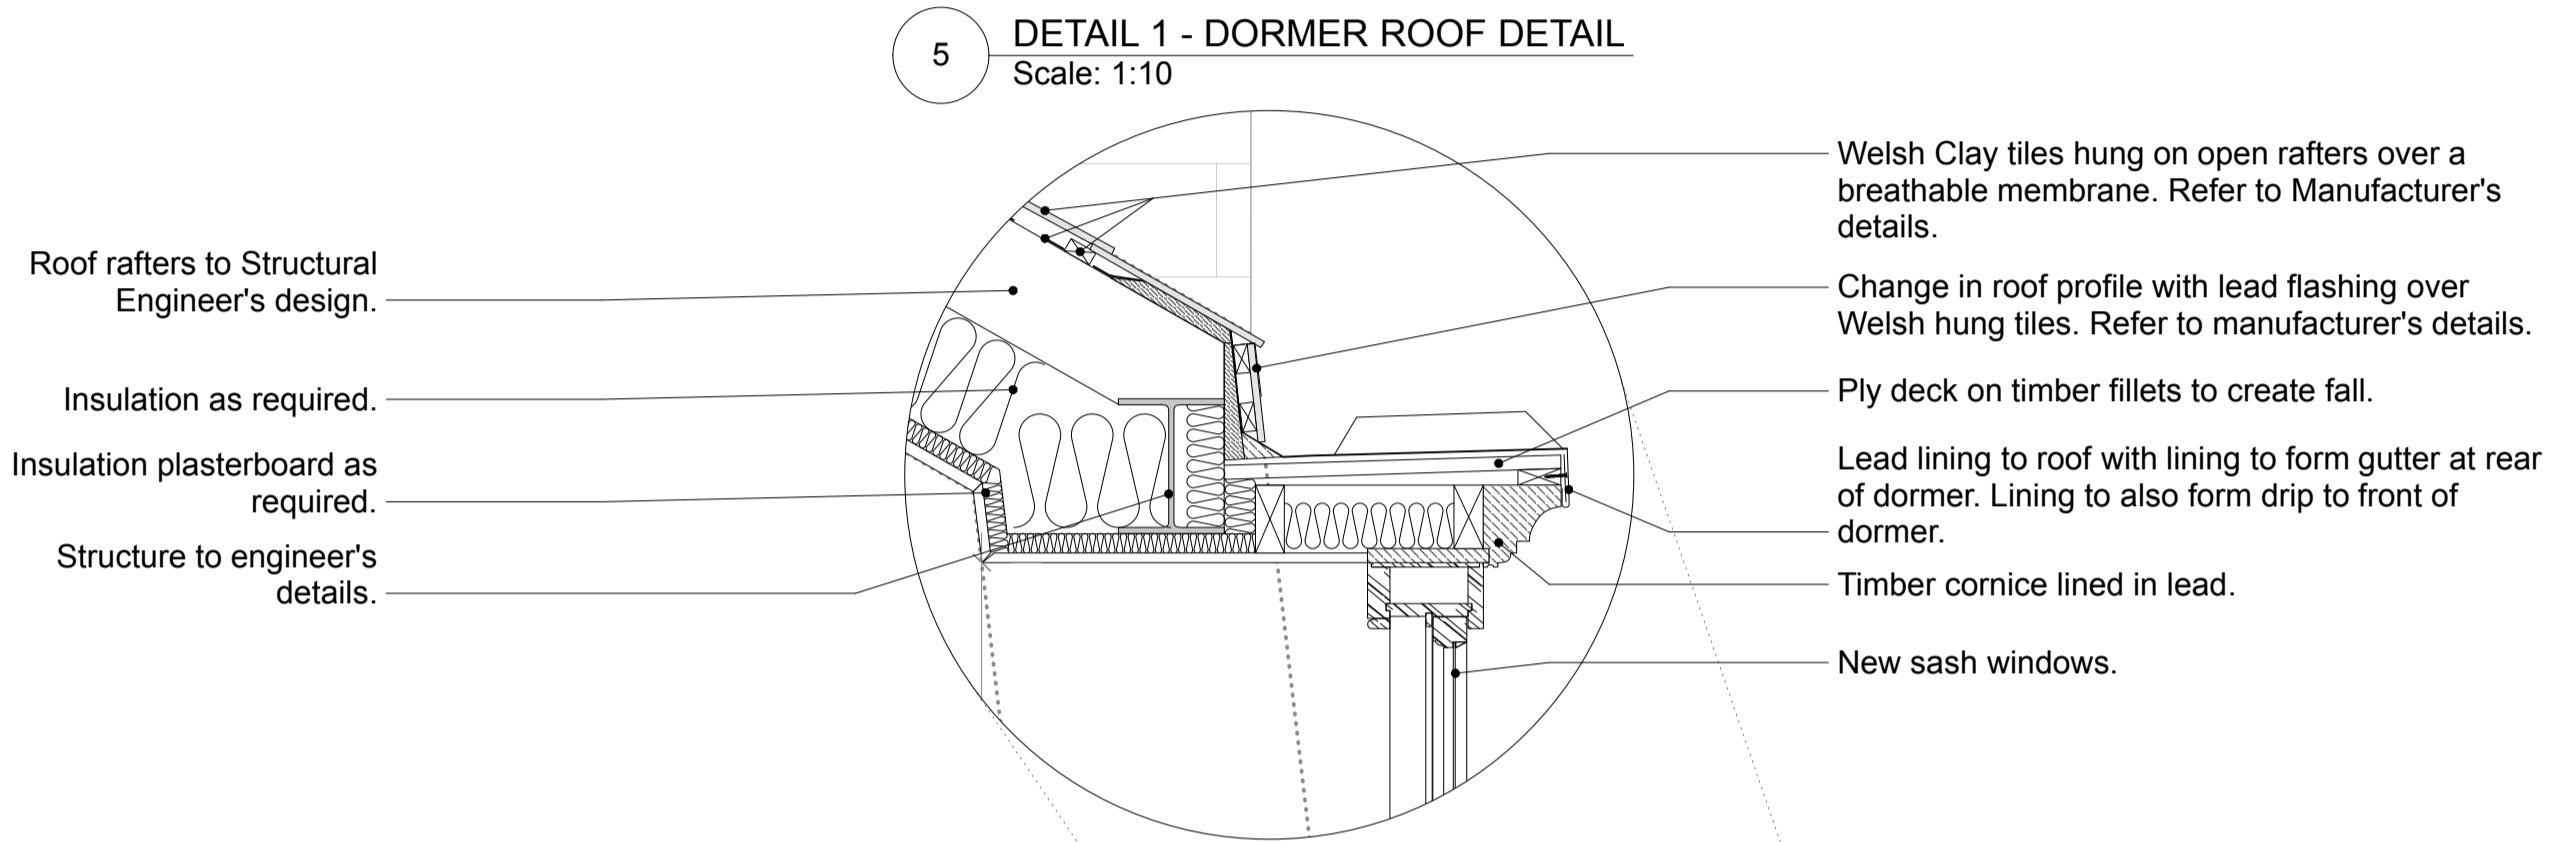


3 DORMER ELEVATION B (INDICATIVE)
 Scale: 1:25

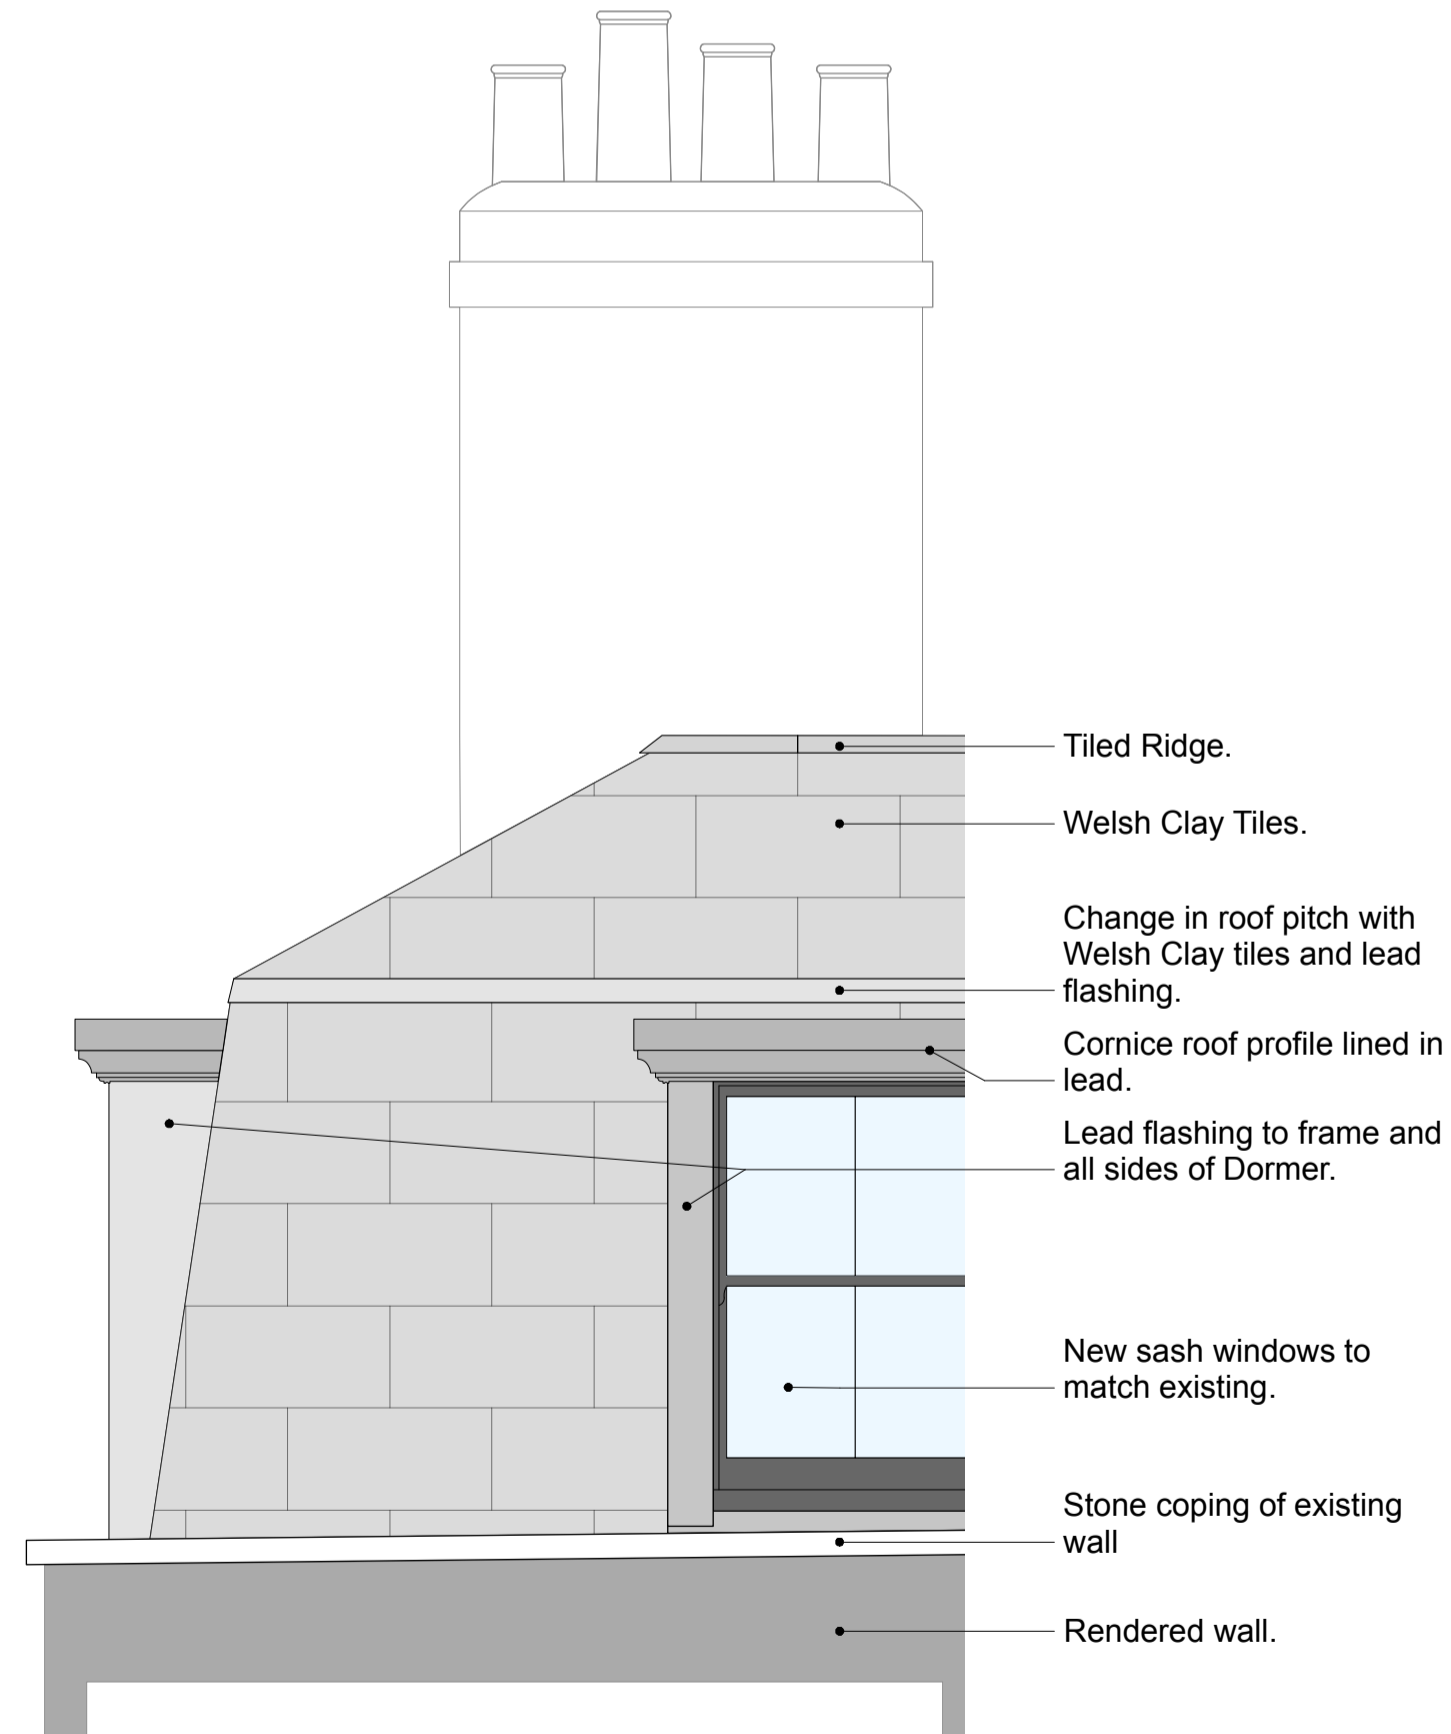


4 DORMER ELEVATION C (INDICATIVE)
 Scale: 1:25

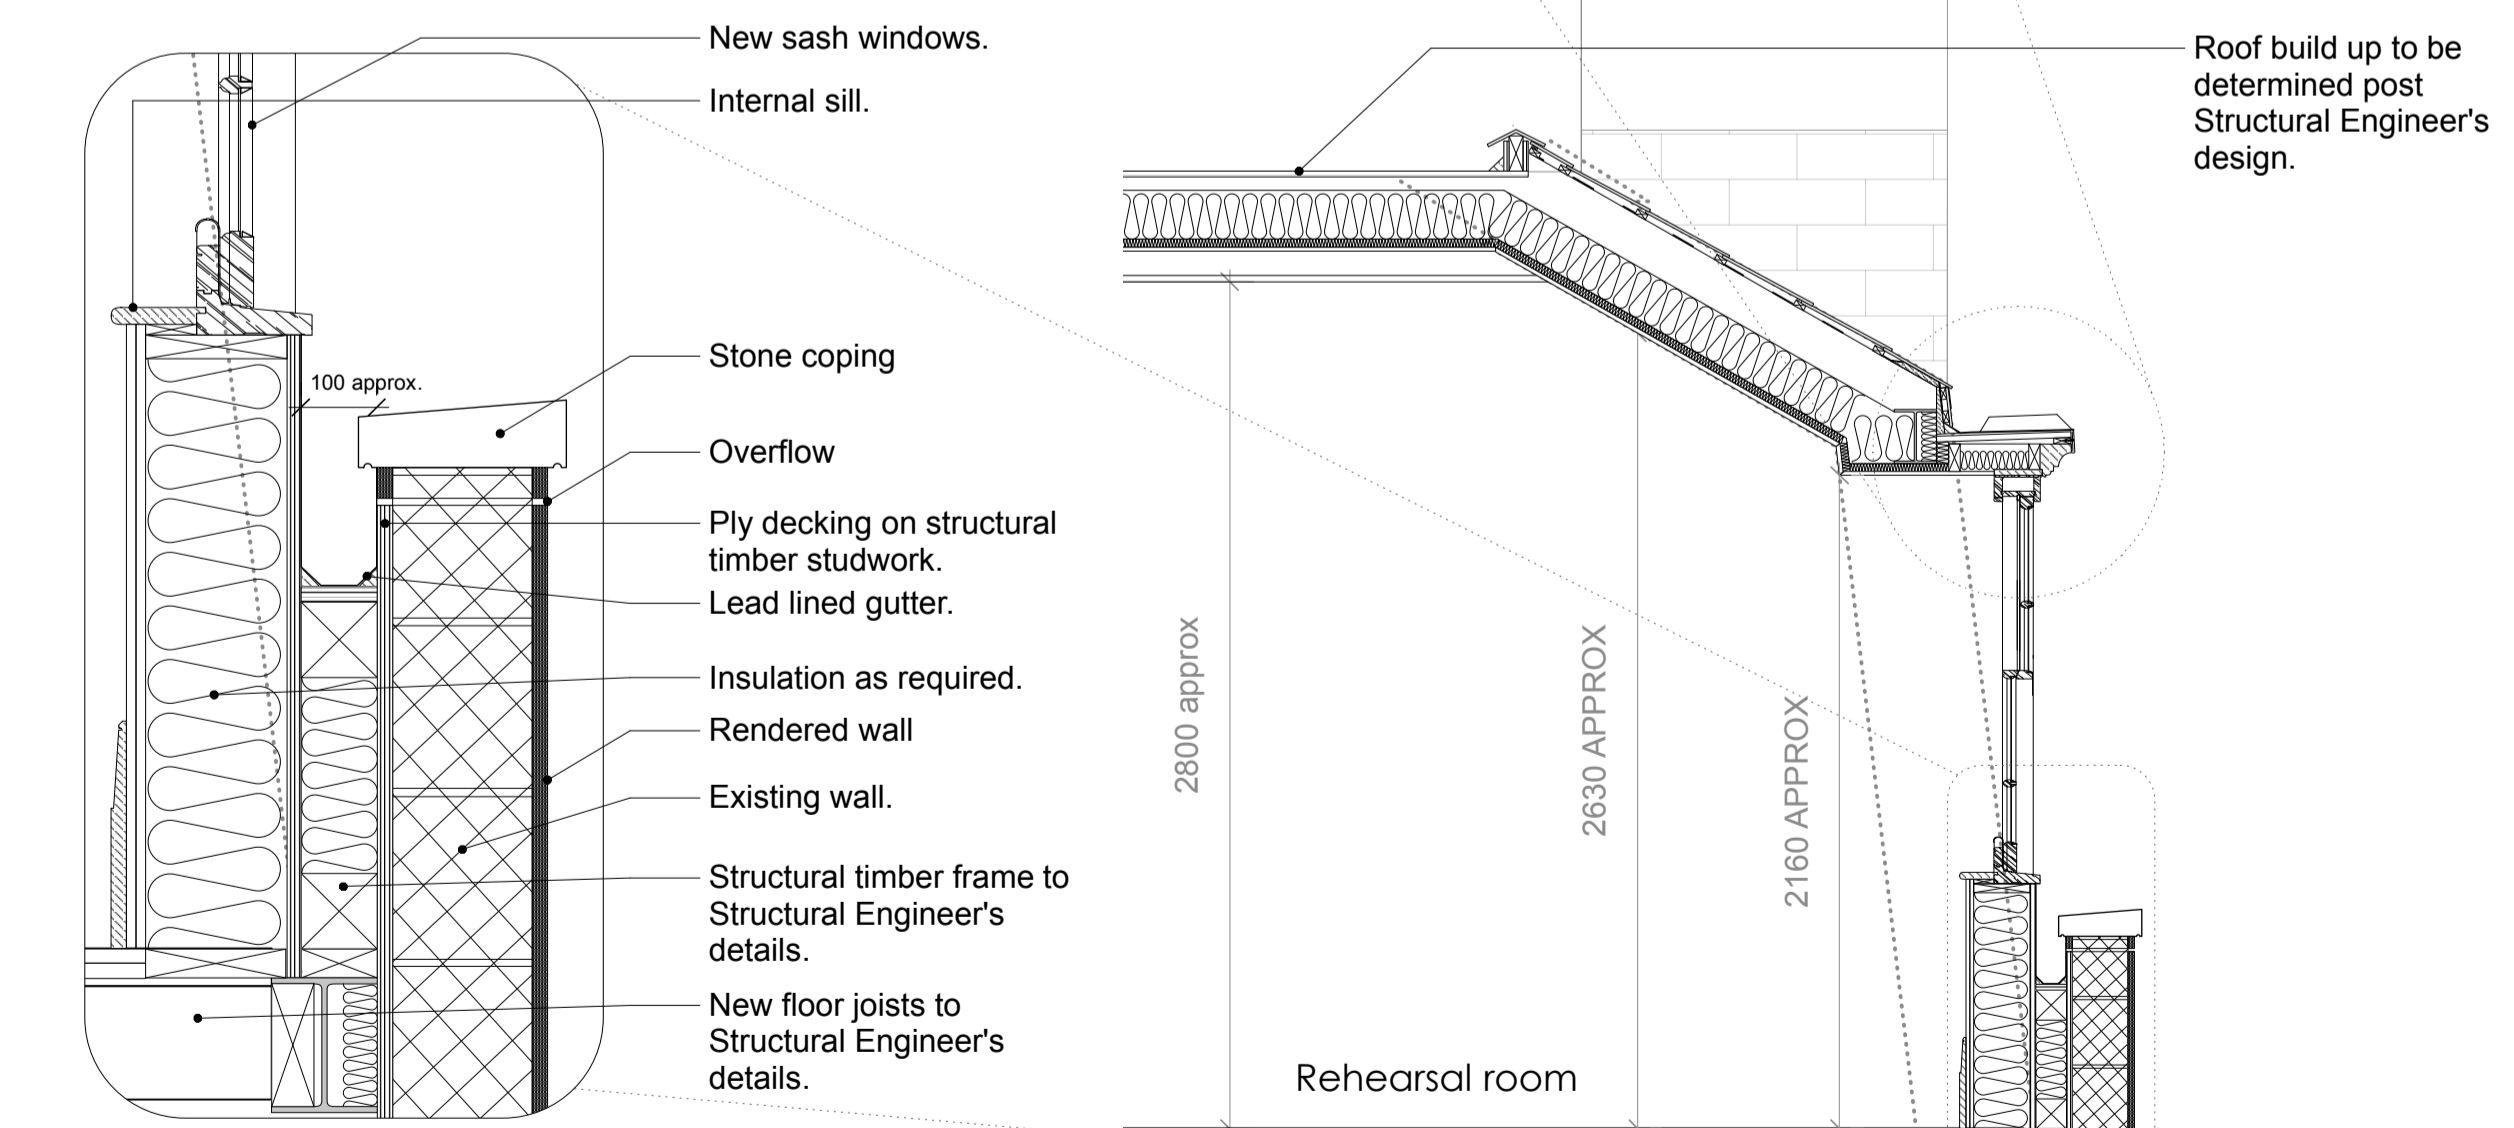

6 DETAIL 2 - DORMER SILL DETAIL
 Scale: 1:10

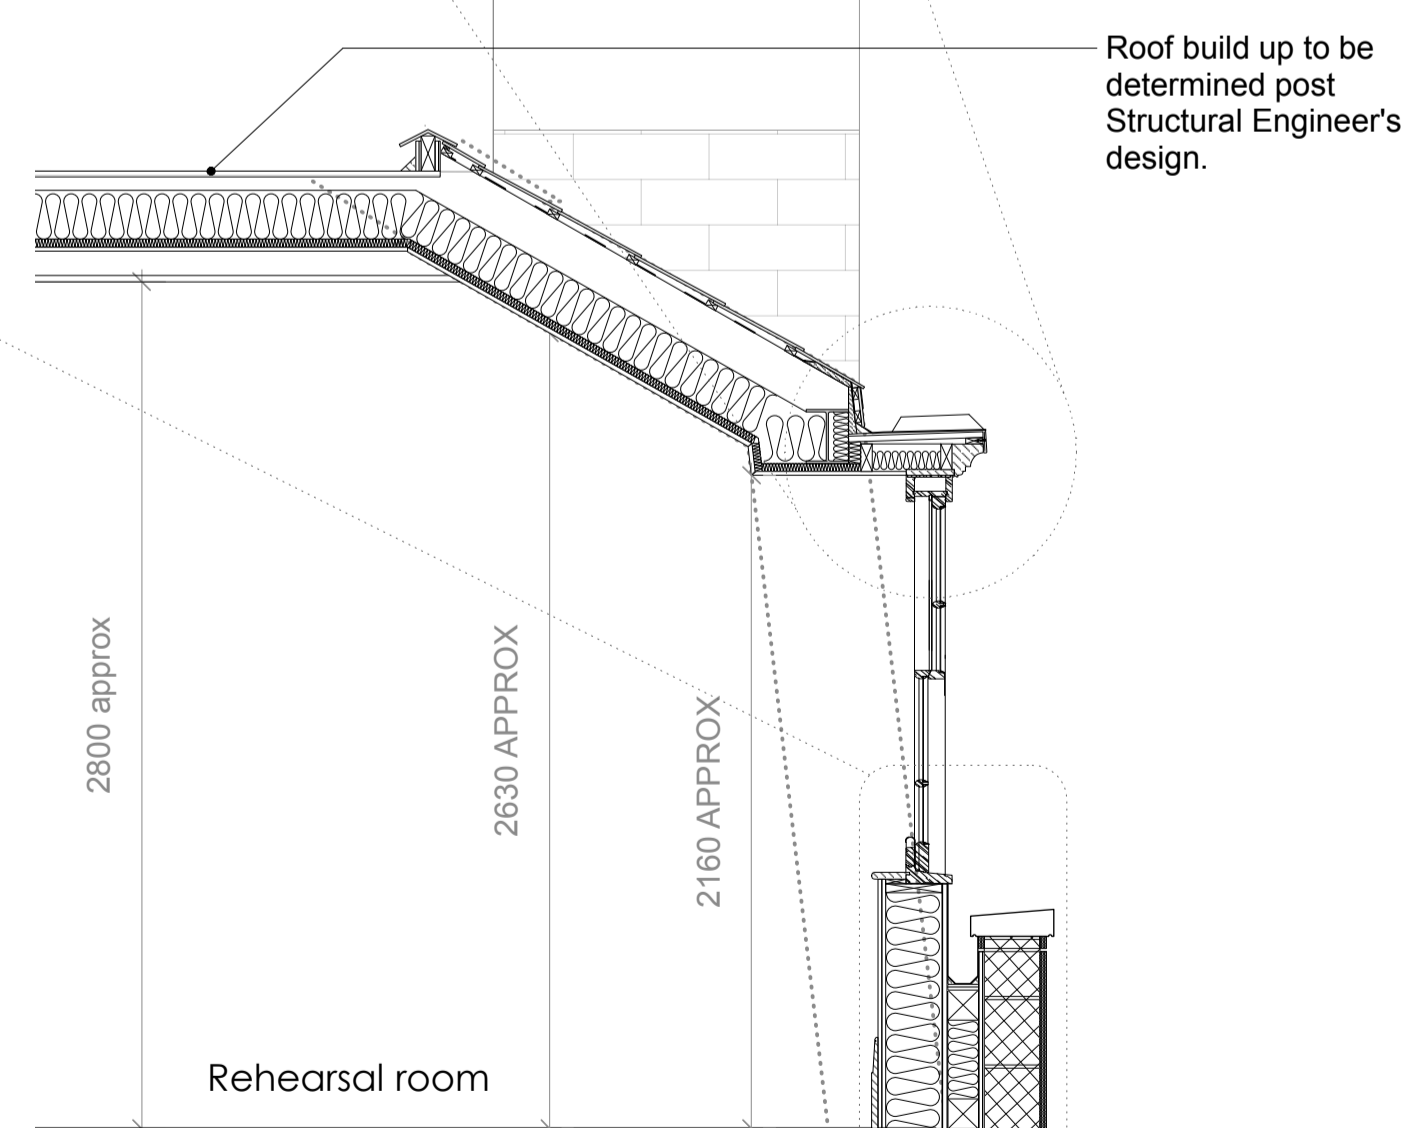

7 DORMER SECTION D (INDICATIVE)
 Scale: 1:25

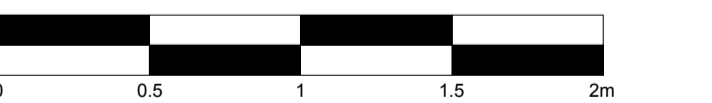

For Information
 Archer Humphryes Architects

Basement
 Central House
 142 Central Street
 London, United Kingdom
 EC1V 8AR
 T: +44 (0) 20 7251 8555

project title		KOKO + Hope & Anchor + Bayham Place Camden, London	
drawing title	scale	date	
Proposed Dormer Window Details	1:25 @A1	20.09.16	
drawing number	drawn	checked	
AHA/ KKC /DEI/500	FR	DA	
	revision		
	-		