


Elevation 9

Existing building and out buildings to be demolished to create new Laboratory building.

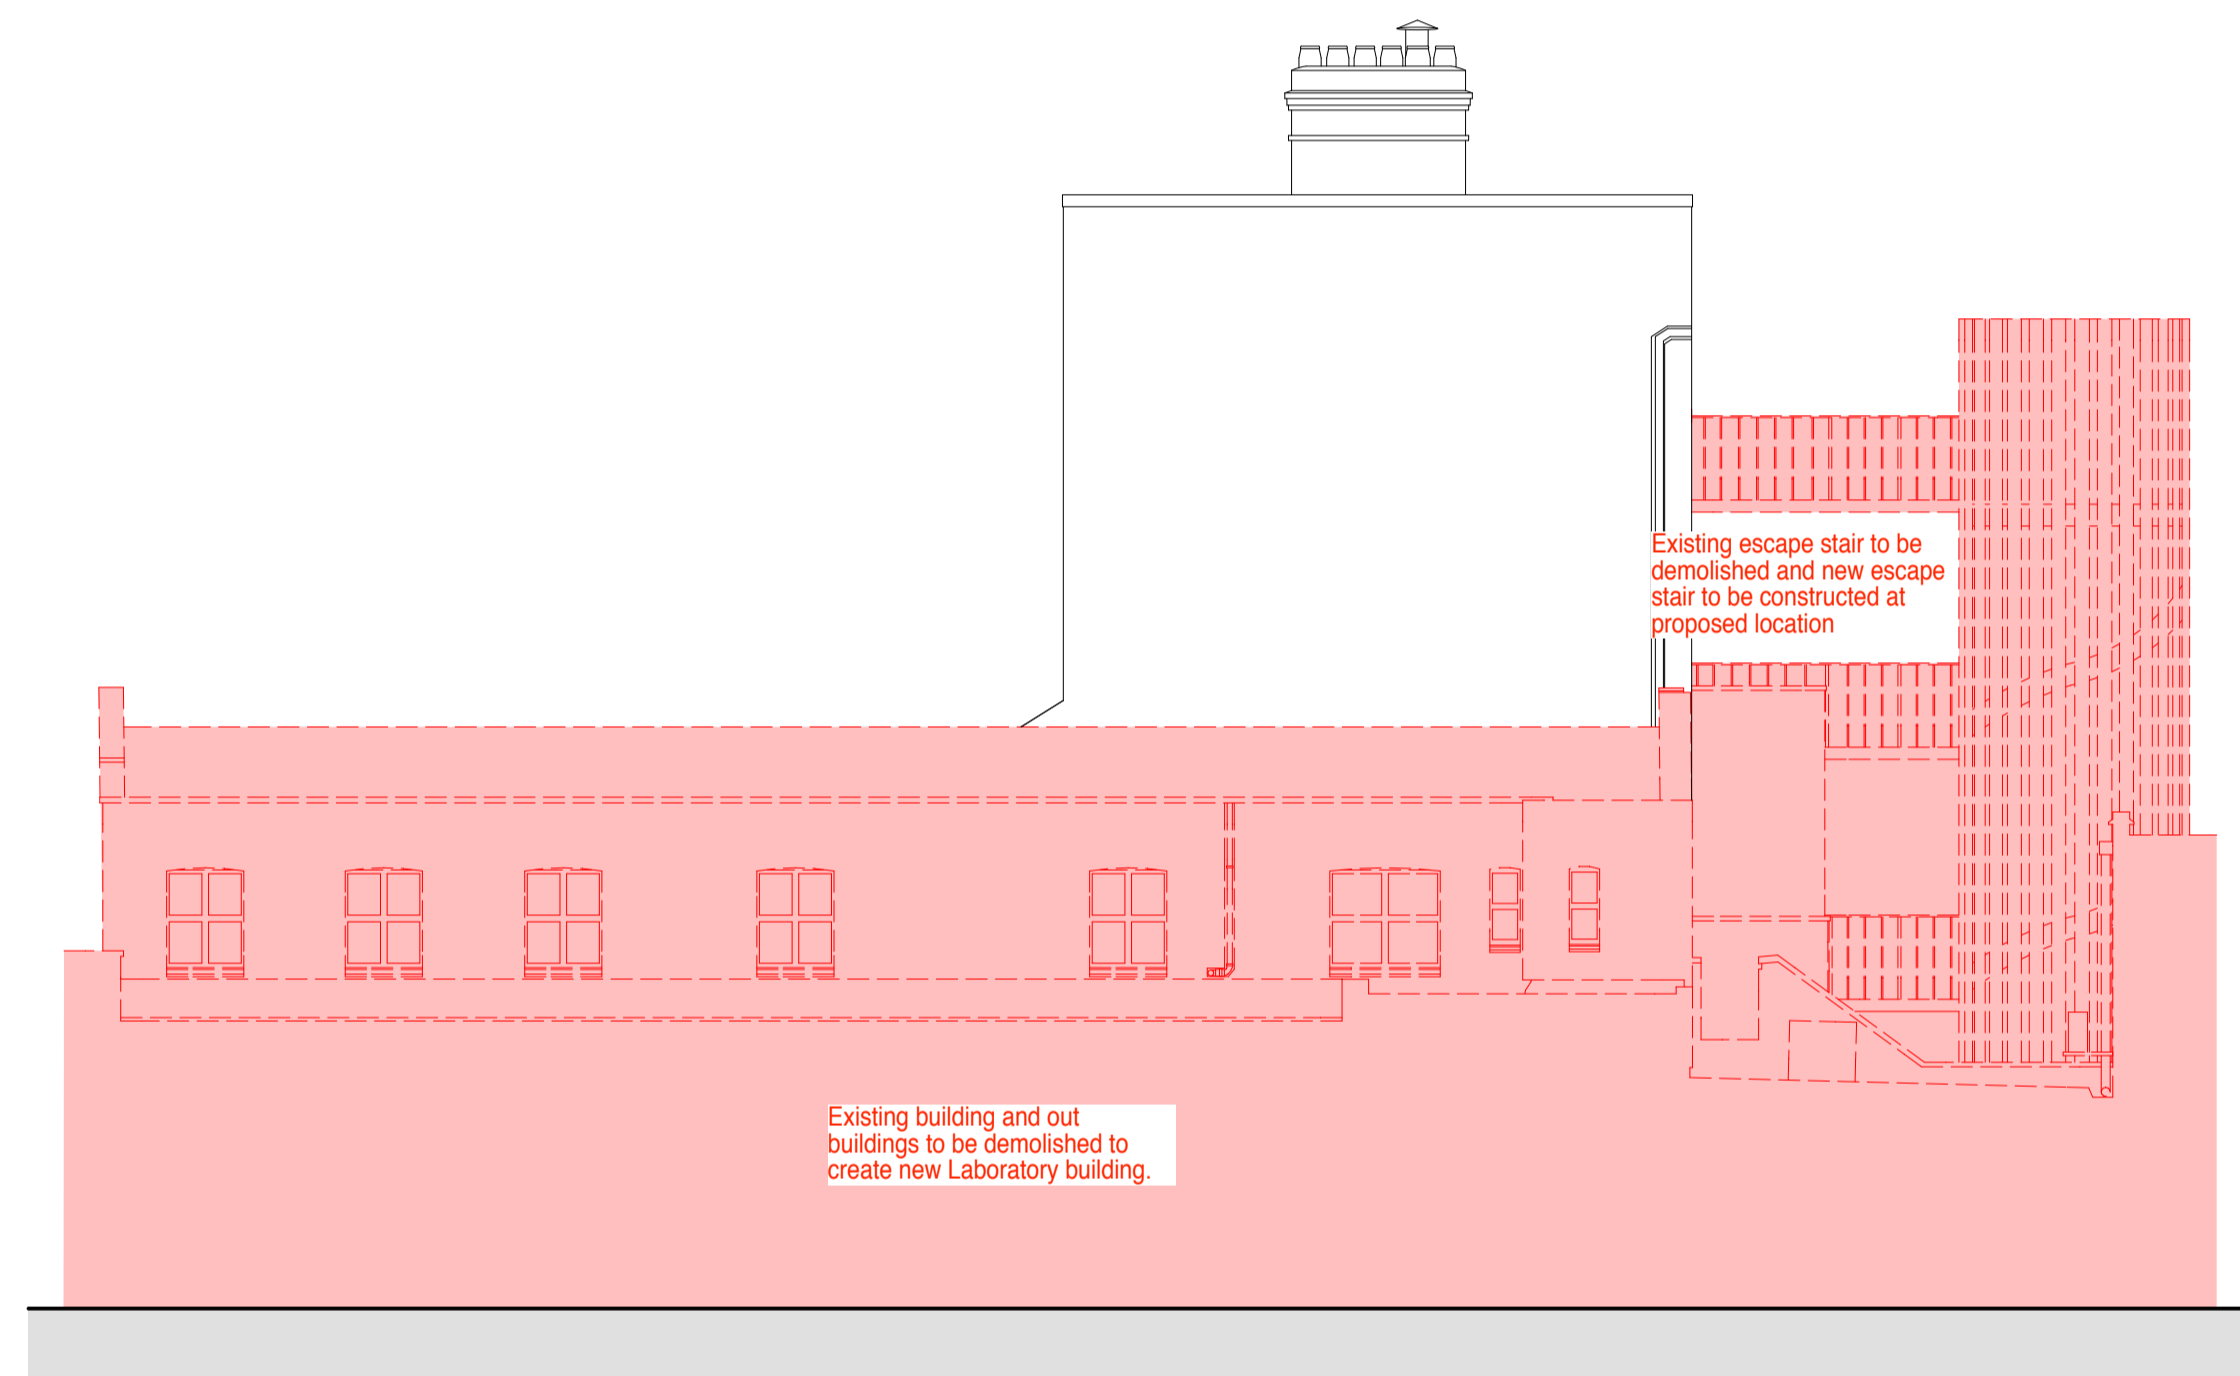

Elevation 8

Existing escape stair to be demolished and new escape stair to be constructed at proposed location

Existing building and out buildings to be demolished to create new Laboratory building.

