
EXISTING ELEVATIONS

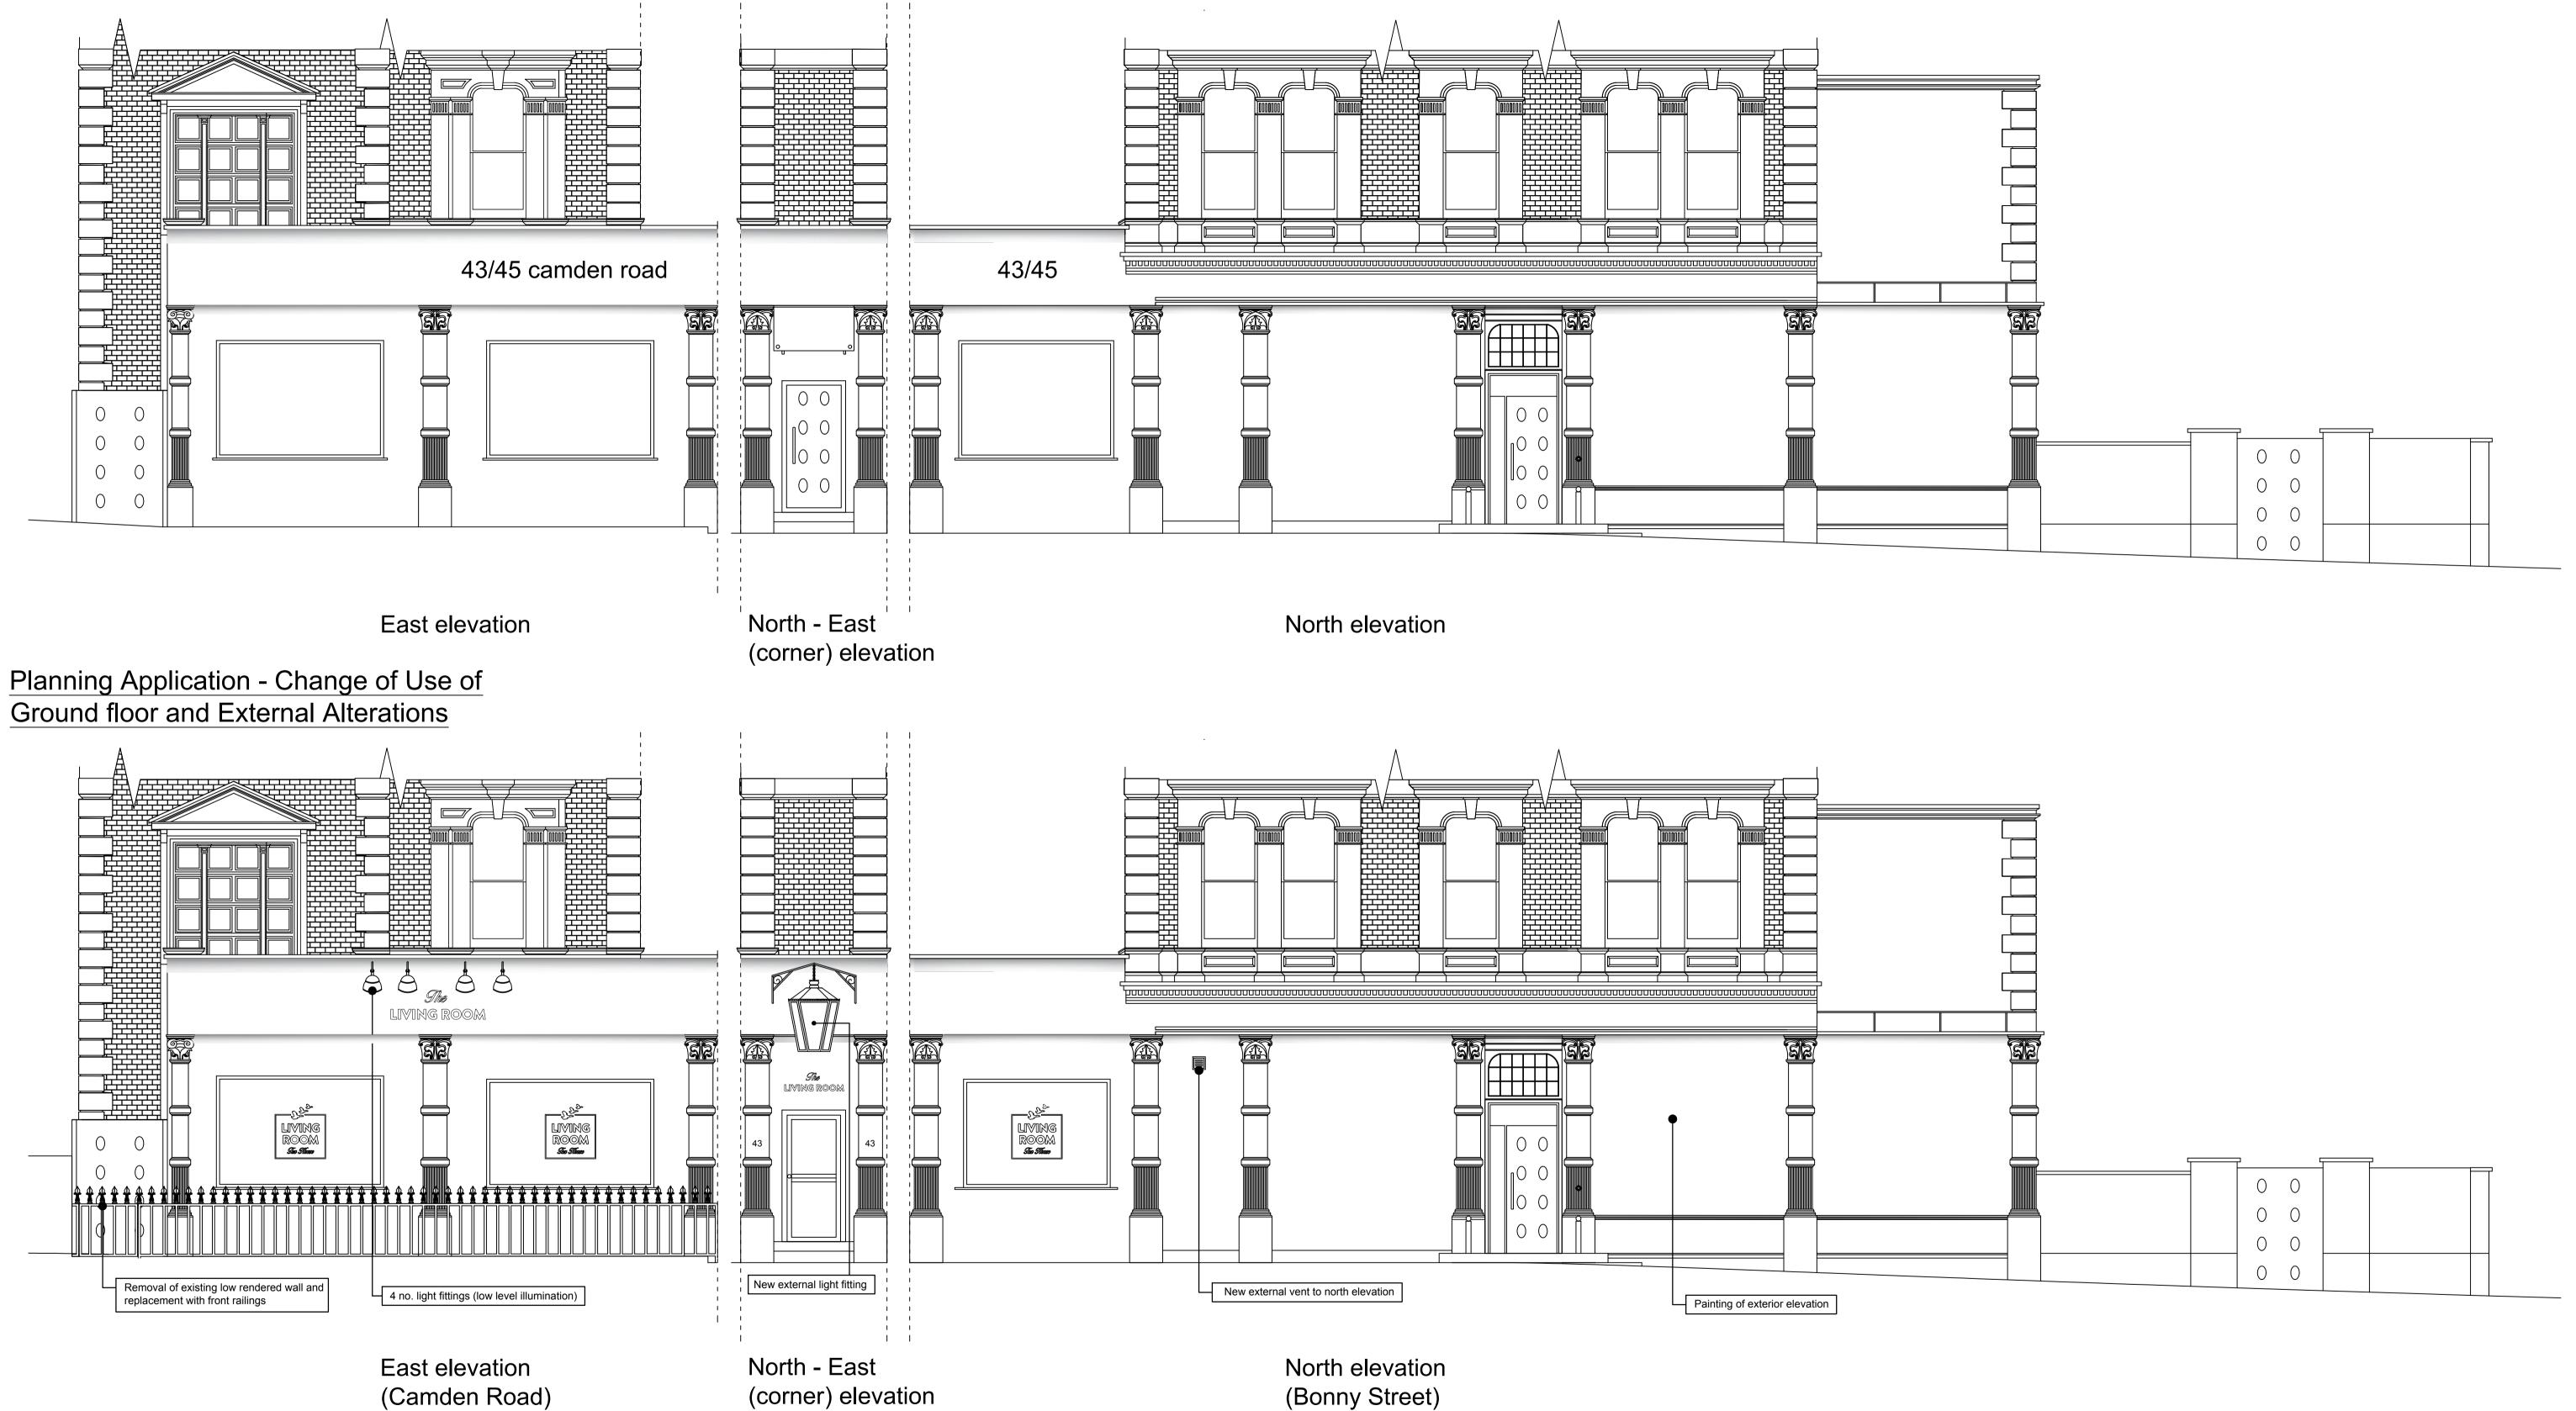

⁽corner) elevation

(Bonny Street)

PROJECT NA	ME AND ADDRESS:	43-45 Camden Road		
		London		
NW1 9LR				
SHEET:	Planning Application - Change of Us of Ground floor and External		DATE:	10/2017
	Alterations		SCALE:	1:50
FIRM NAME:	Turn Trust Ltd	FULL SIZE: A1		