
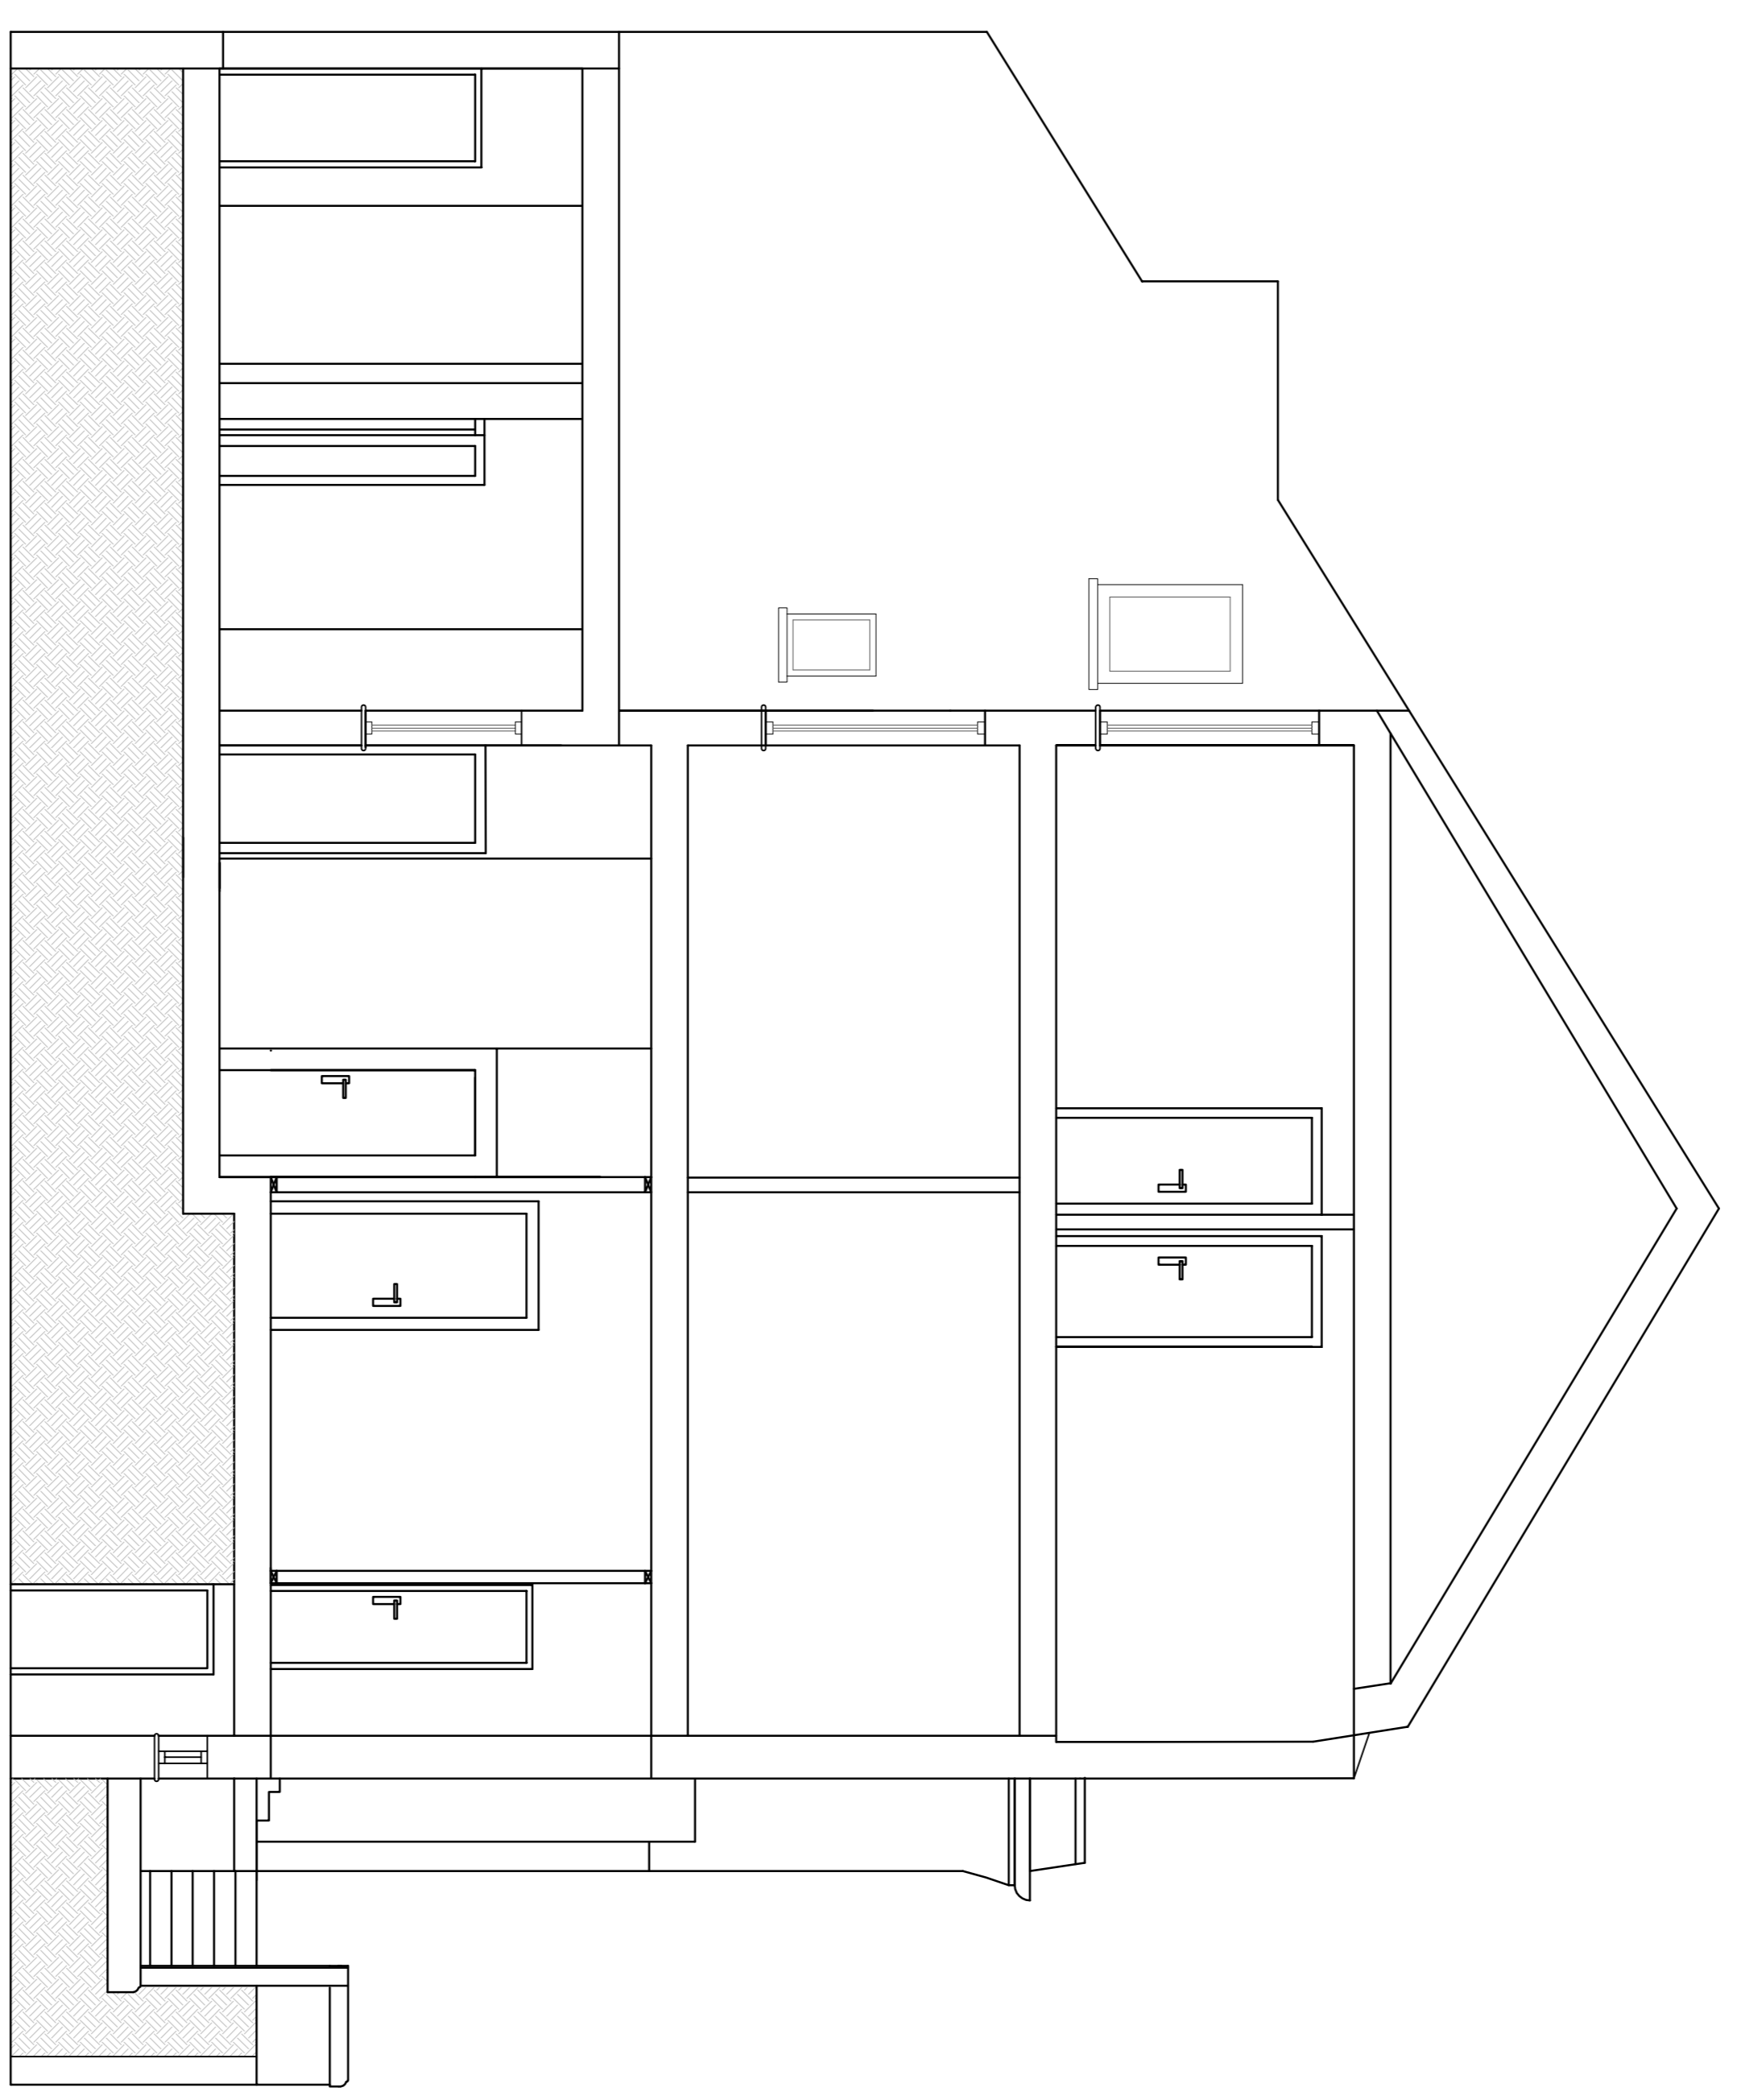


DISCLAIMER:
 All dimensions and levels to be checked on site by contractor prior to preparation of shop drawings and construction. The drawings are for information only and do not constitute a contract. Martin Arnold Ltd will not be responsible for any implications resulting from using the drawings and the contractor and owner, herein on the property of Martin Arnold Ltd may not be used or reproduced without consent.
 This drawing is to be used in conjunction with all relevant drawings and specifications and any discrepancies or variations are to be resolved to Martin Arnold Ltd prior to the start of construction.
MIA Code (for MIA use only):

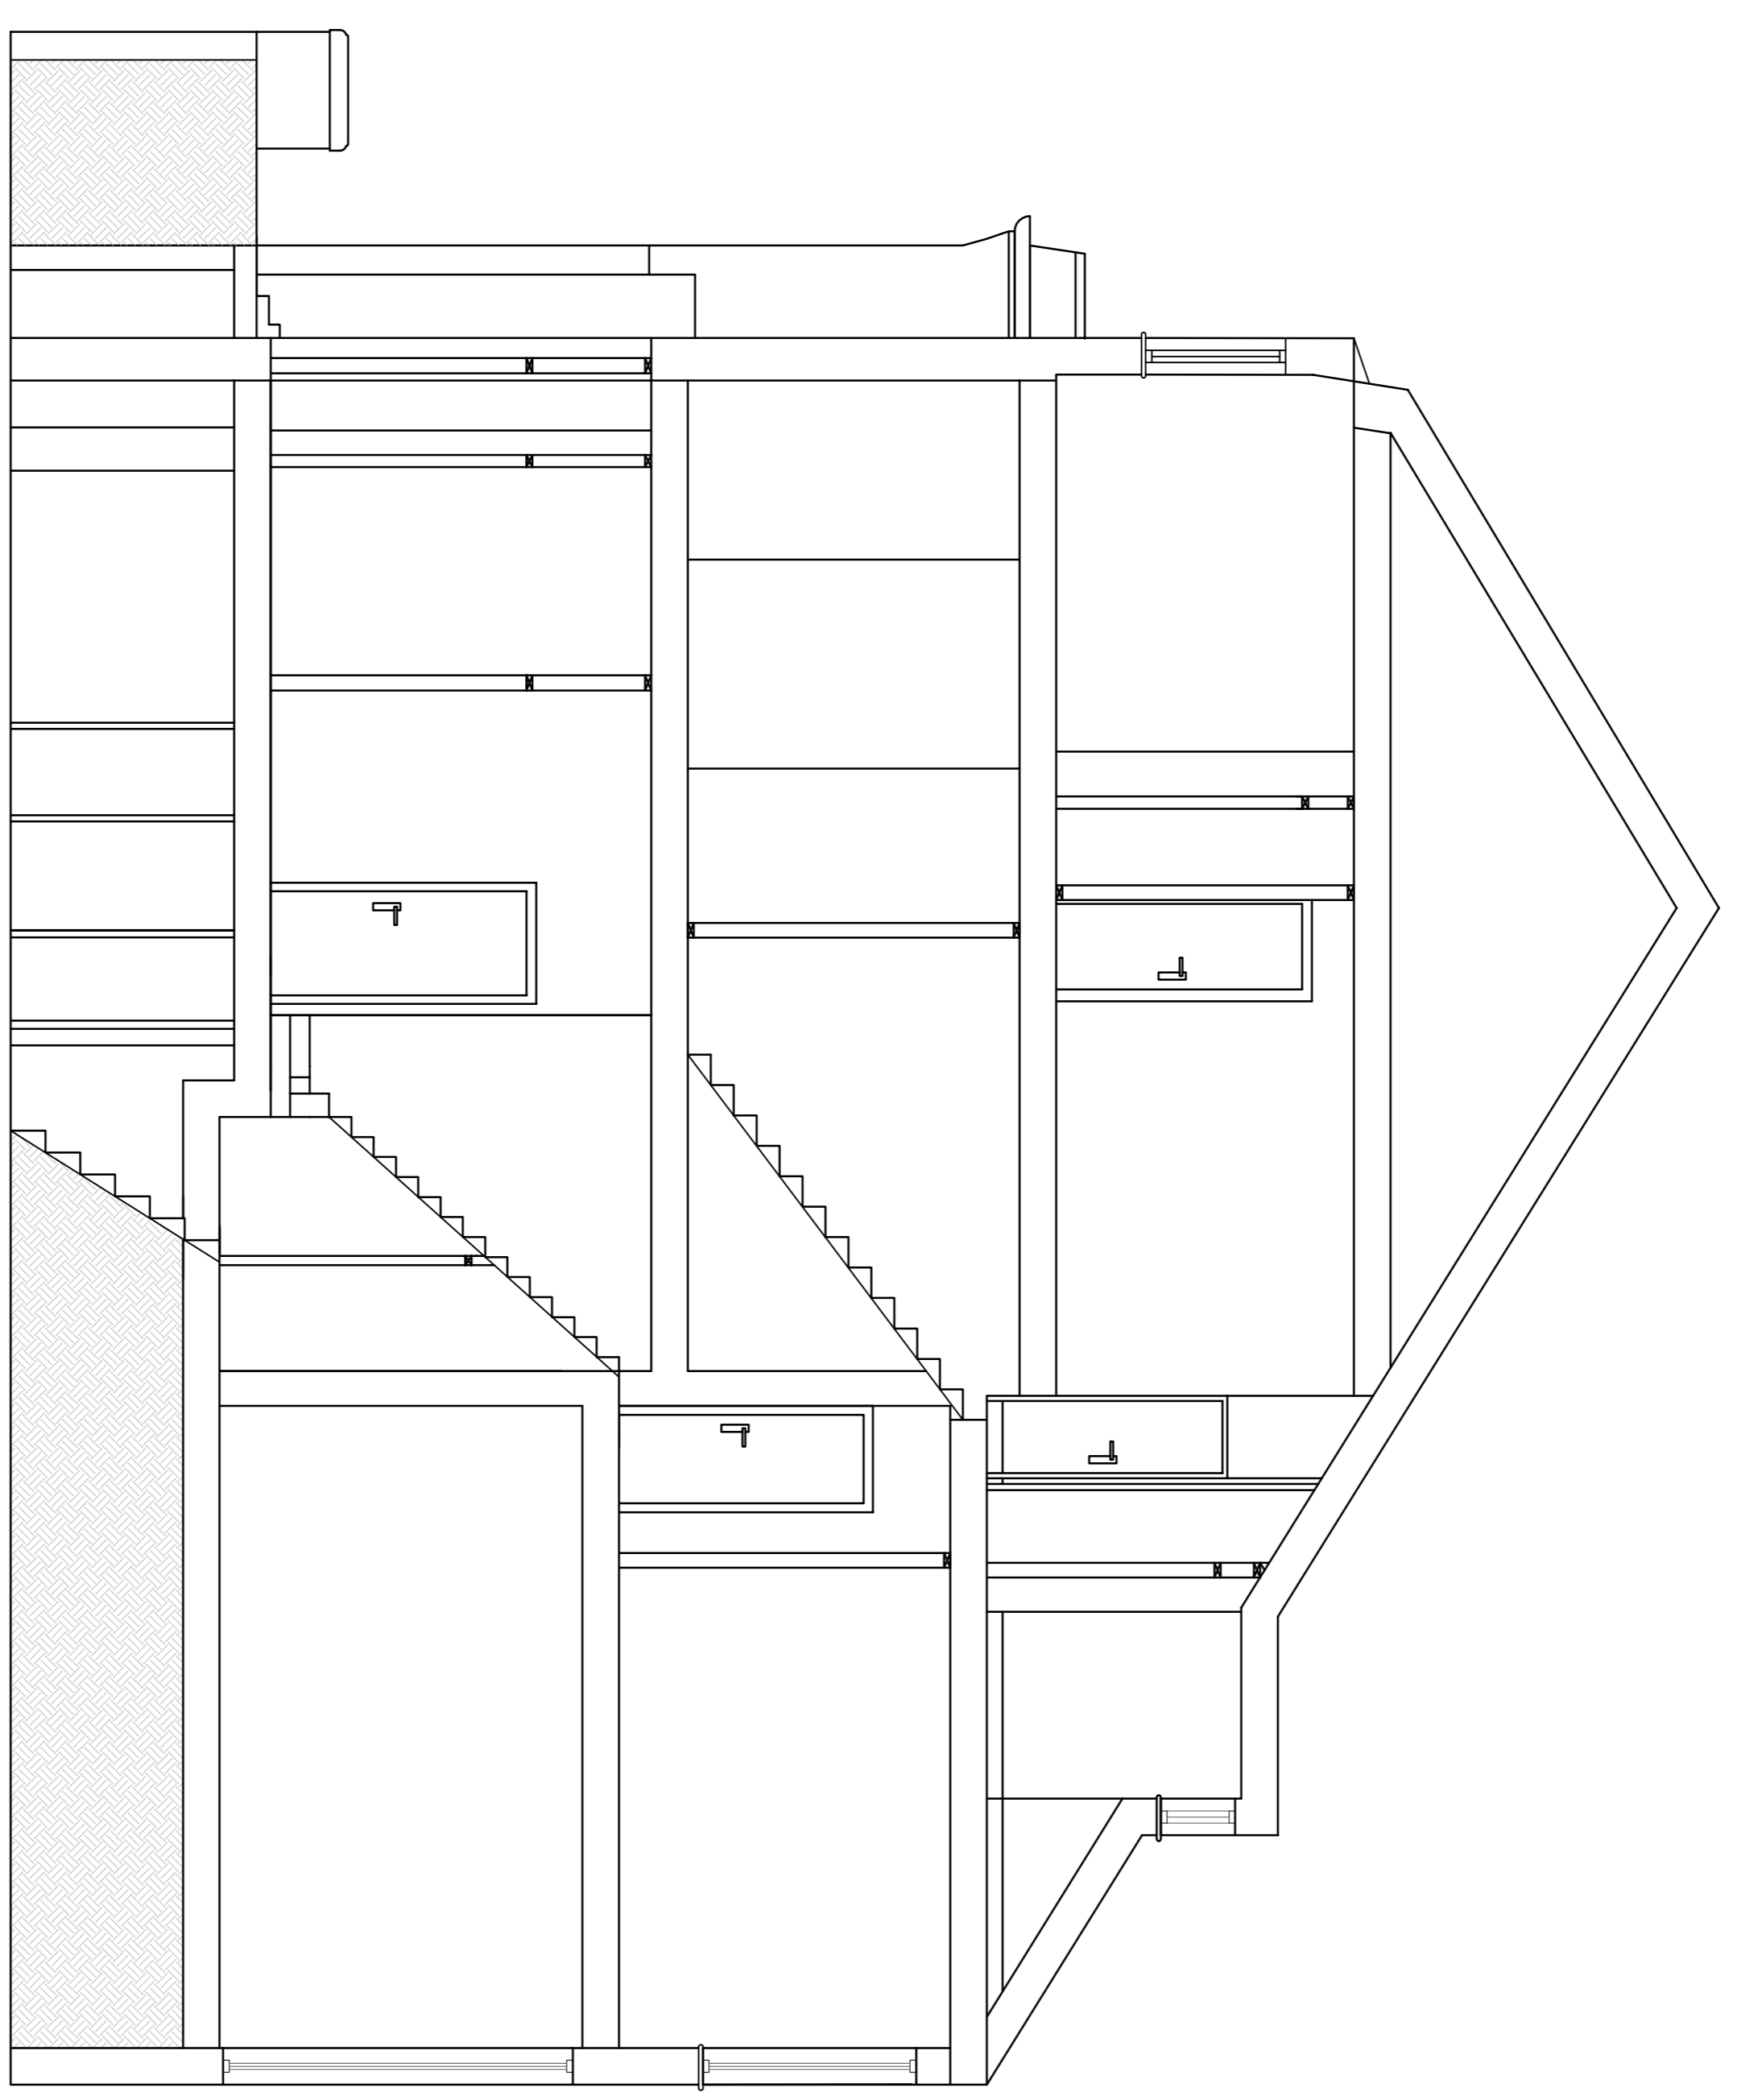

Rev Date By Description

MARTIN ARNOLD
 Chartered Surveyors & Construction Consultants
 4 Gunpowder Terrace
 The Royal Arsenal
 SE18 6SW

TEL : 020 831 7157
 FAX : 020 831 7142
 EMAIL : info@martinarnold.co.uk
 WEBSITE : www.martinarnold.co.uk

CLIENT :
 Central & Cecil
 Cecil House,
 266 Waterloo Road,
 London, SE1 8RQ.

PROJECT :
 53 Grenmore Road,
 London,
 NW3 4DA

TITLE :
 Existing Cross Sections

Purpose of Issue :
Planning

Drawn : CH Checked By : SM
 Date : October 2017
 Scale : 1:50 @ A1

Dwg No : 2674-MA-E-SN-DR-2750-P00