



1:50
Longitudinal
section
through
Existing Rear
Garden

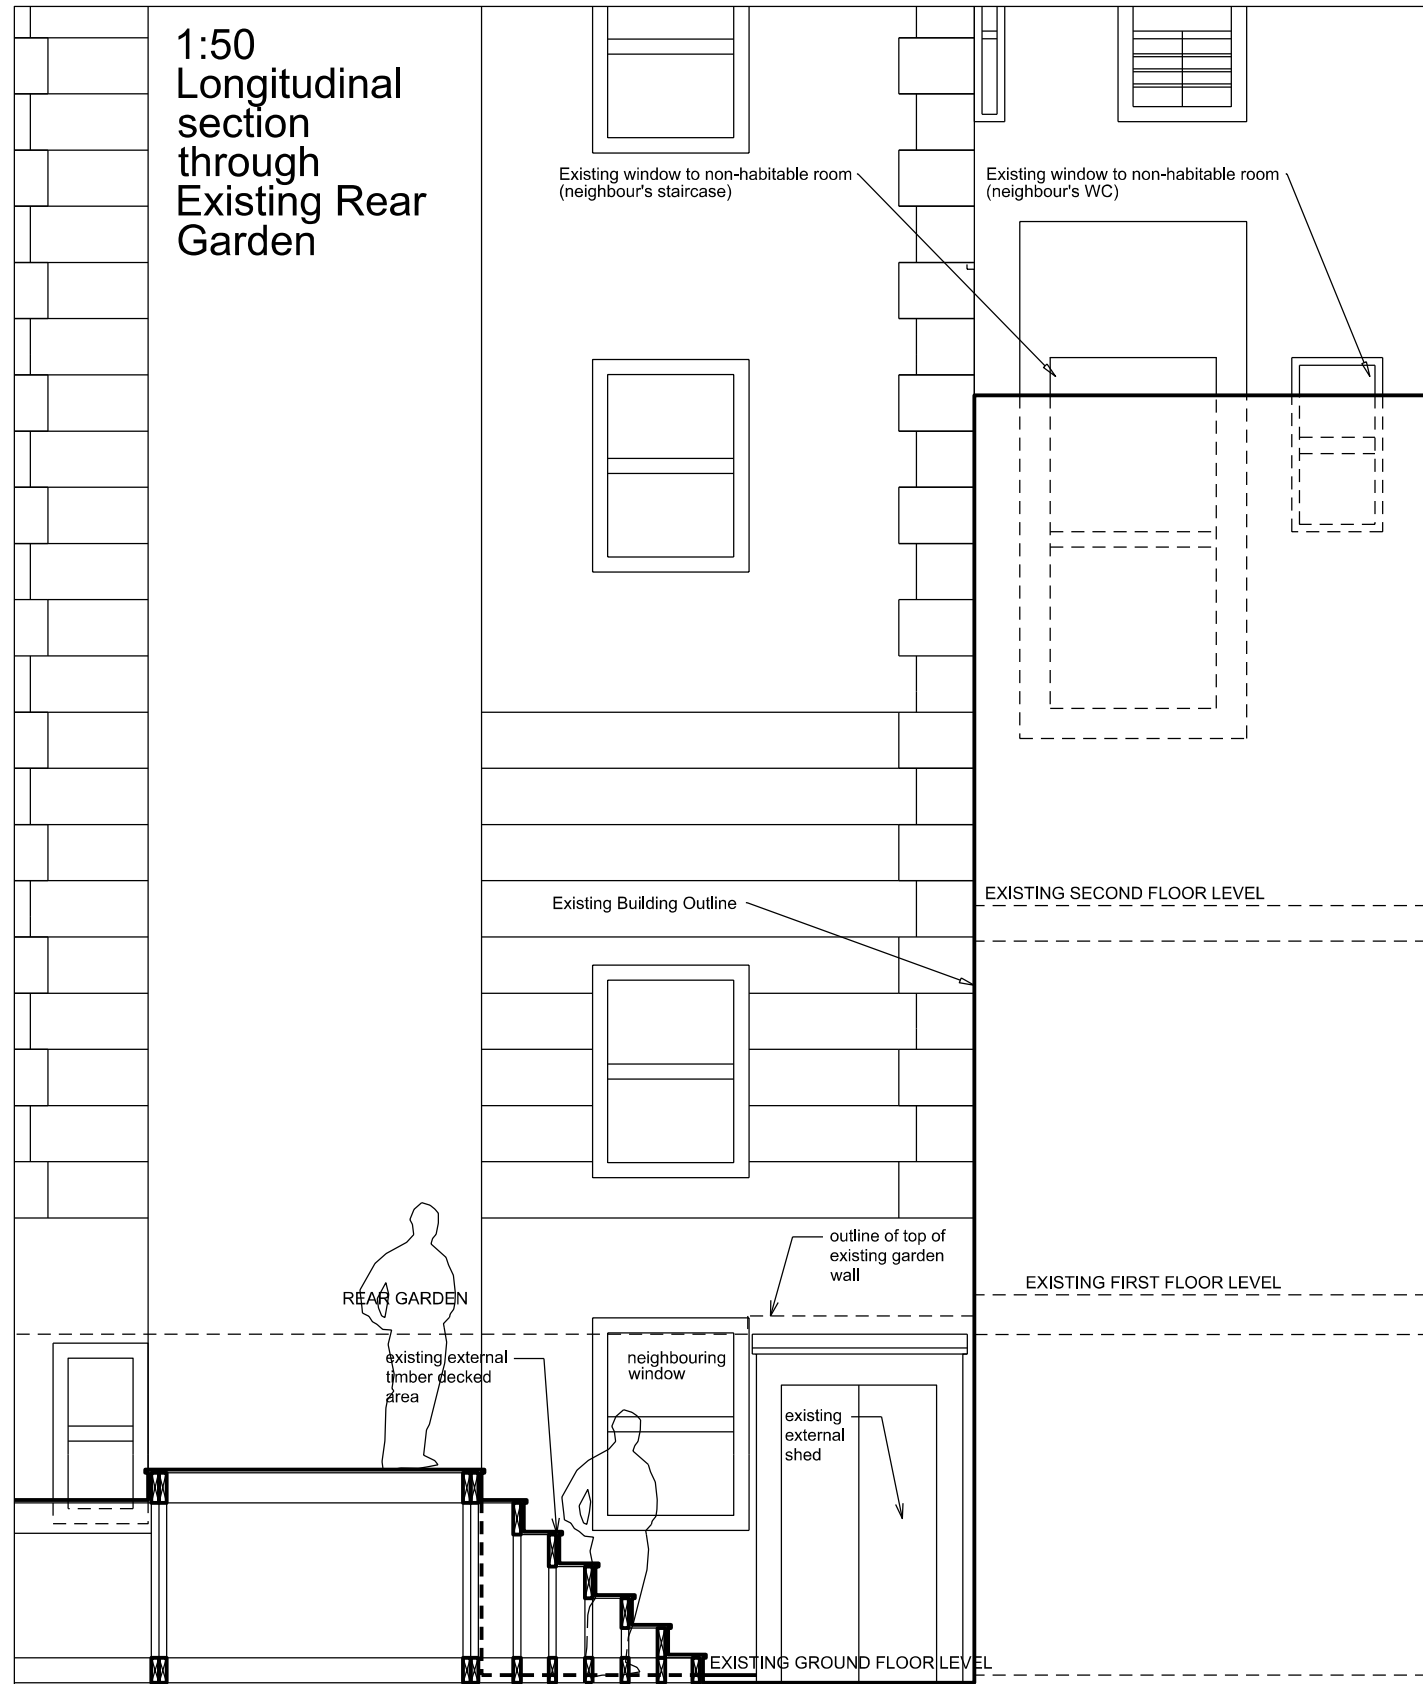

1:20 Longitudinal
section through
Existing Rear
Garden

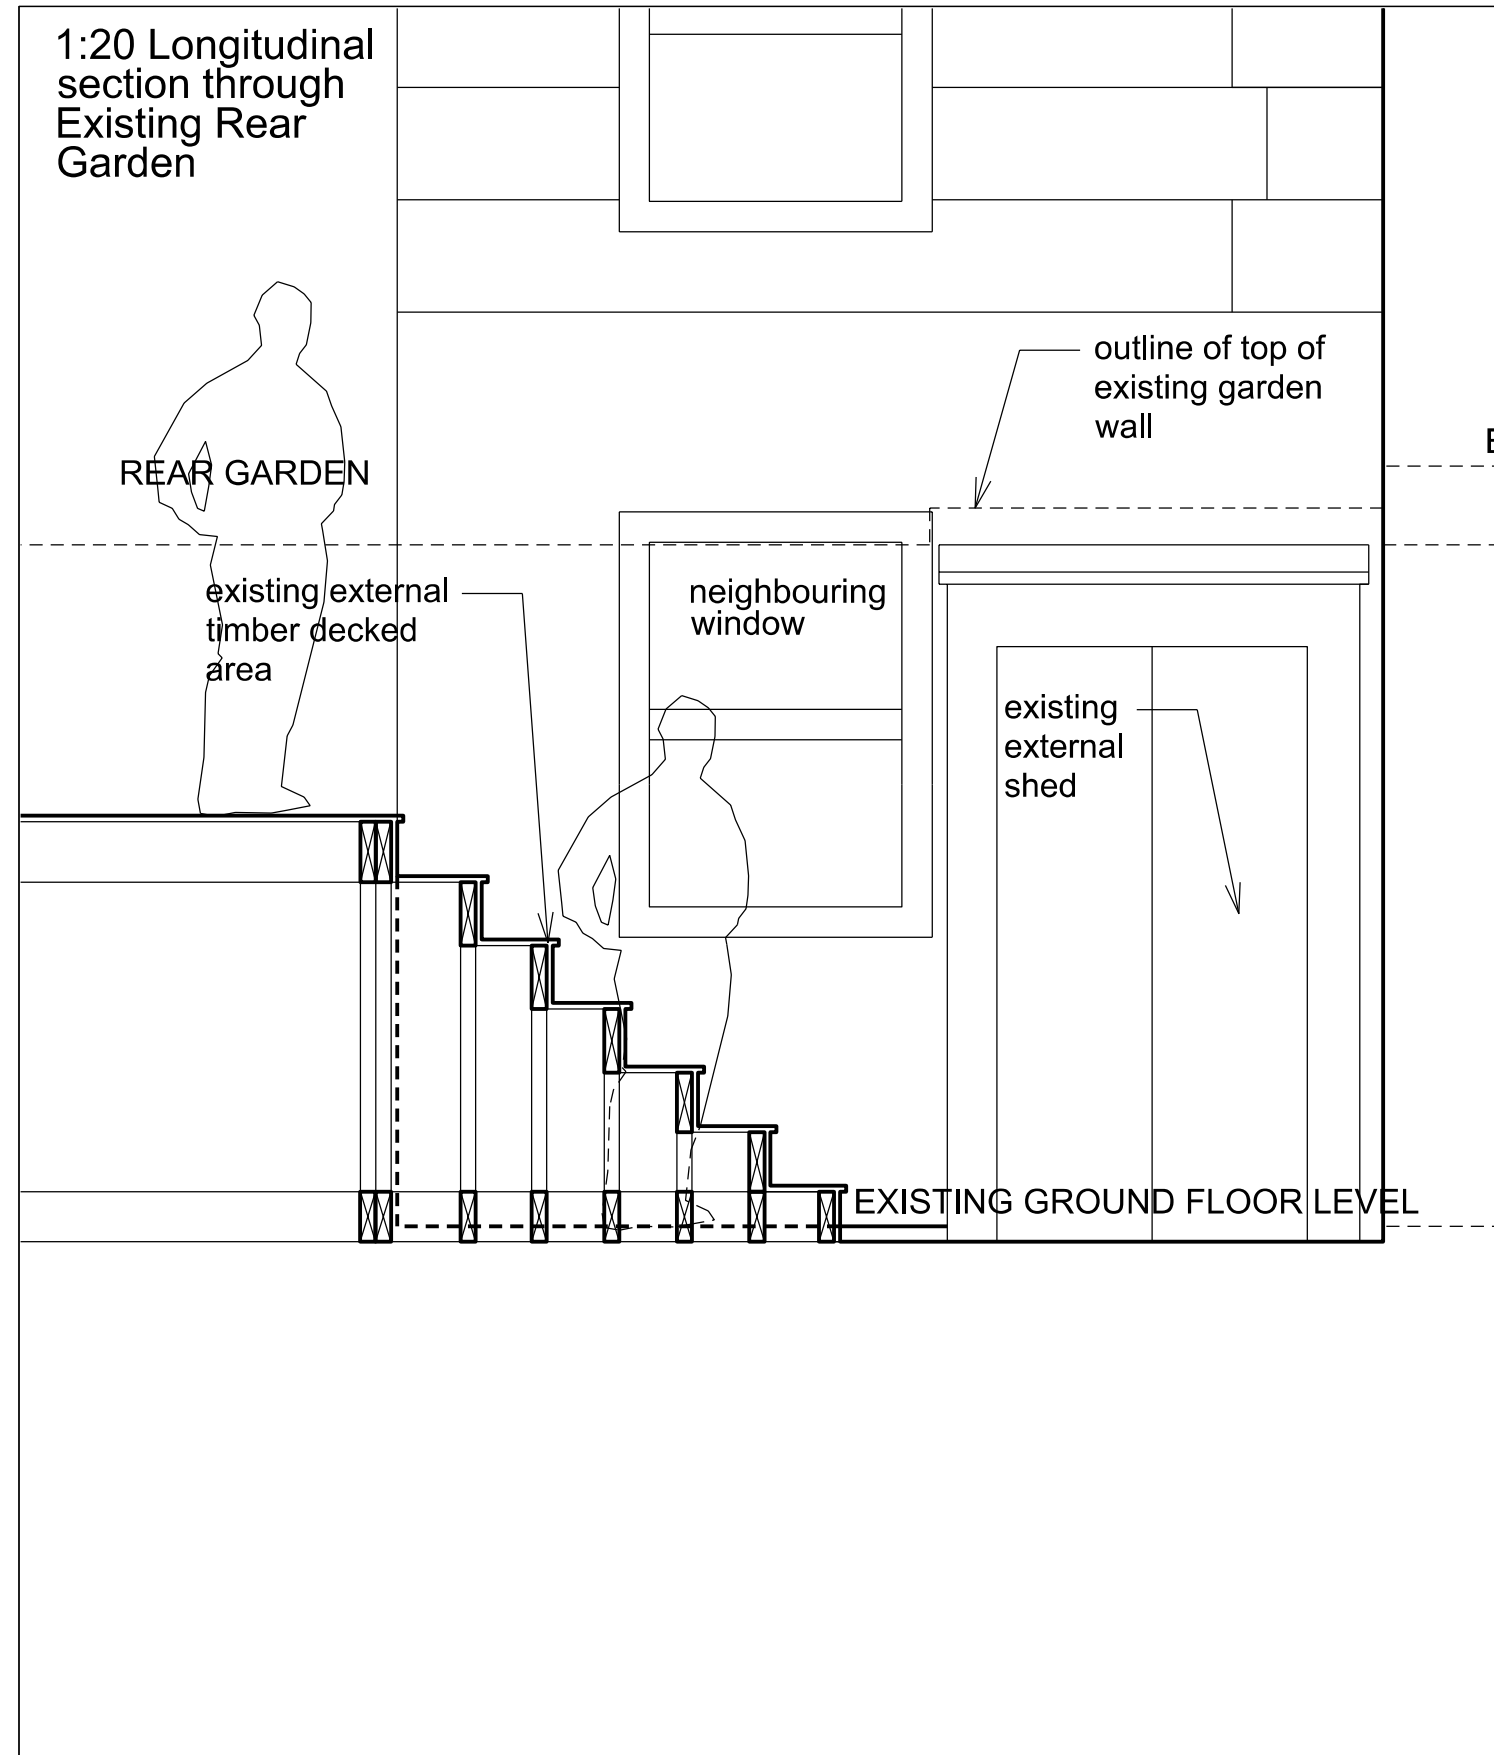

Notes: <small>This drawing is to be read in conjunction with all related drawings. Do not scale from this drawing. All dimensions must be checked and verified on site before commencing any work or producing shop drawings. The originator should be notified immediately of any discrepancy. This drawing is copyright and remains the property of Studio Gil LTD and is not to be reproduced without permission.</small>	Revision:	Studio Gil LTD Floor 5 Hannibal House Elephant & Castle Shopping Centre London SE1 6TE T: +44(0)207 6177 932 E: mail@studio-gil.com	Project: THE COACH HOUSE, 50A BELSIZE SQUARE, LONDON NW3 4HN		
			Drawing Title: Existing Longitudinal Section through Rear Garden		
			Drawing Number: 1507_EX_014		
			Scale: 1:50 and 1:20 @ A3	Date: October 2017	Revision: -
			Status: <input checked="" type="checkbox"/> for information <input type="checkbox"/> for tender <input type="checkbox"/> for construction		