
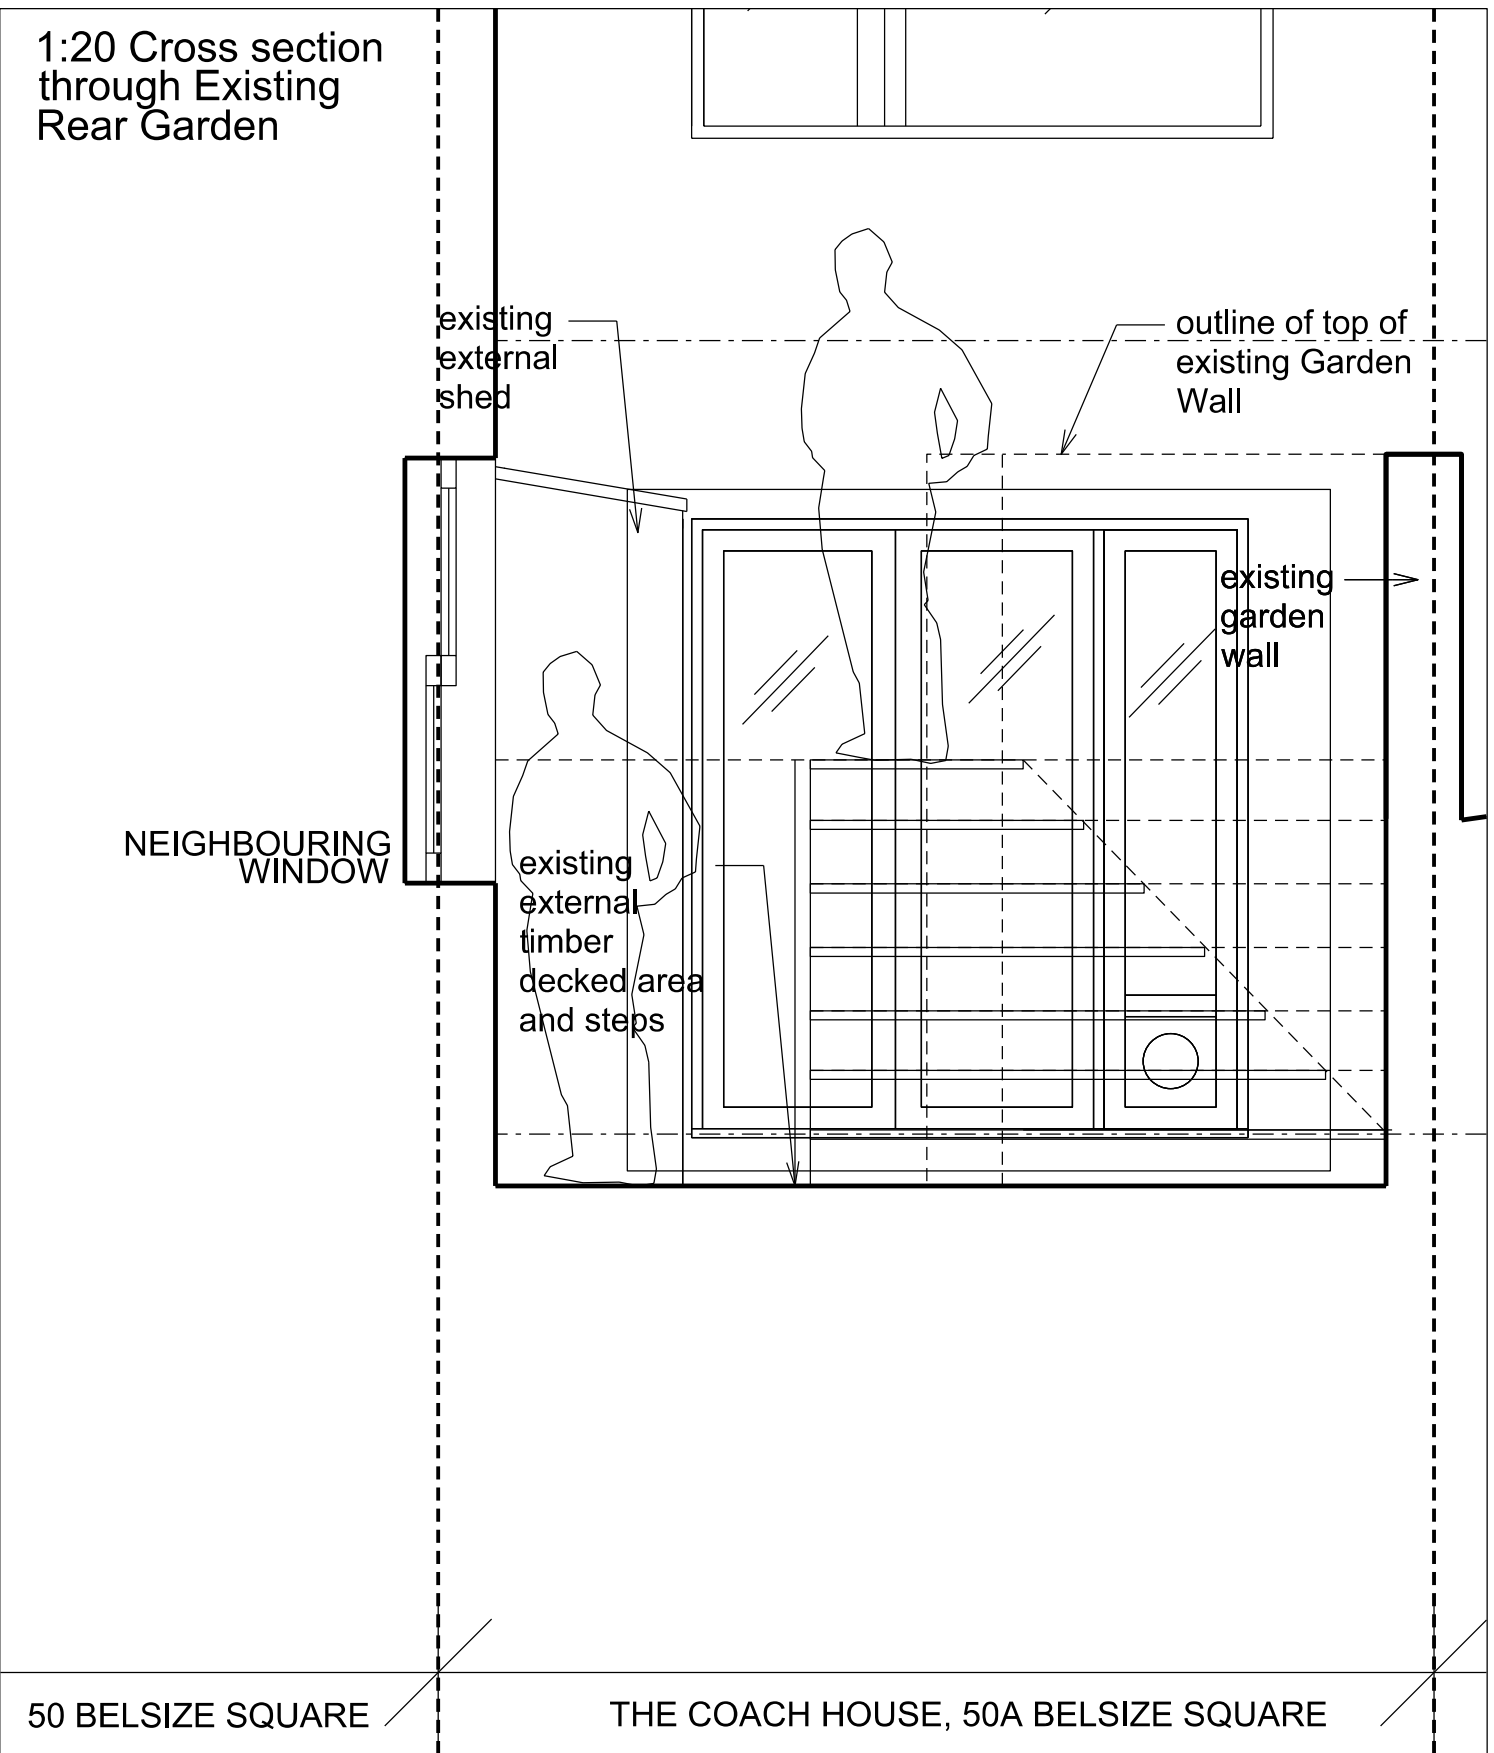


1:50 Cross section through Existing Rear Garden

1:20 Cross section through Existing Rear Garden

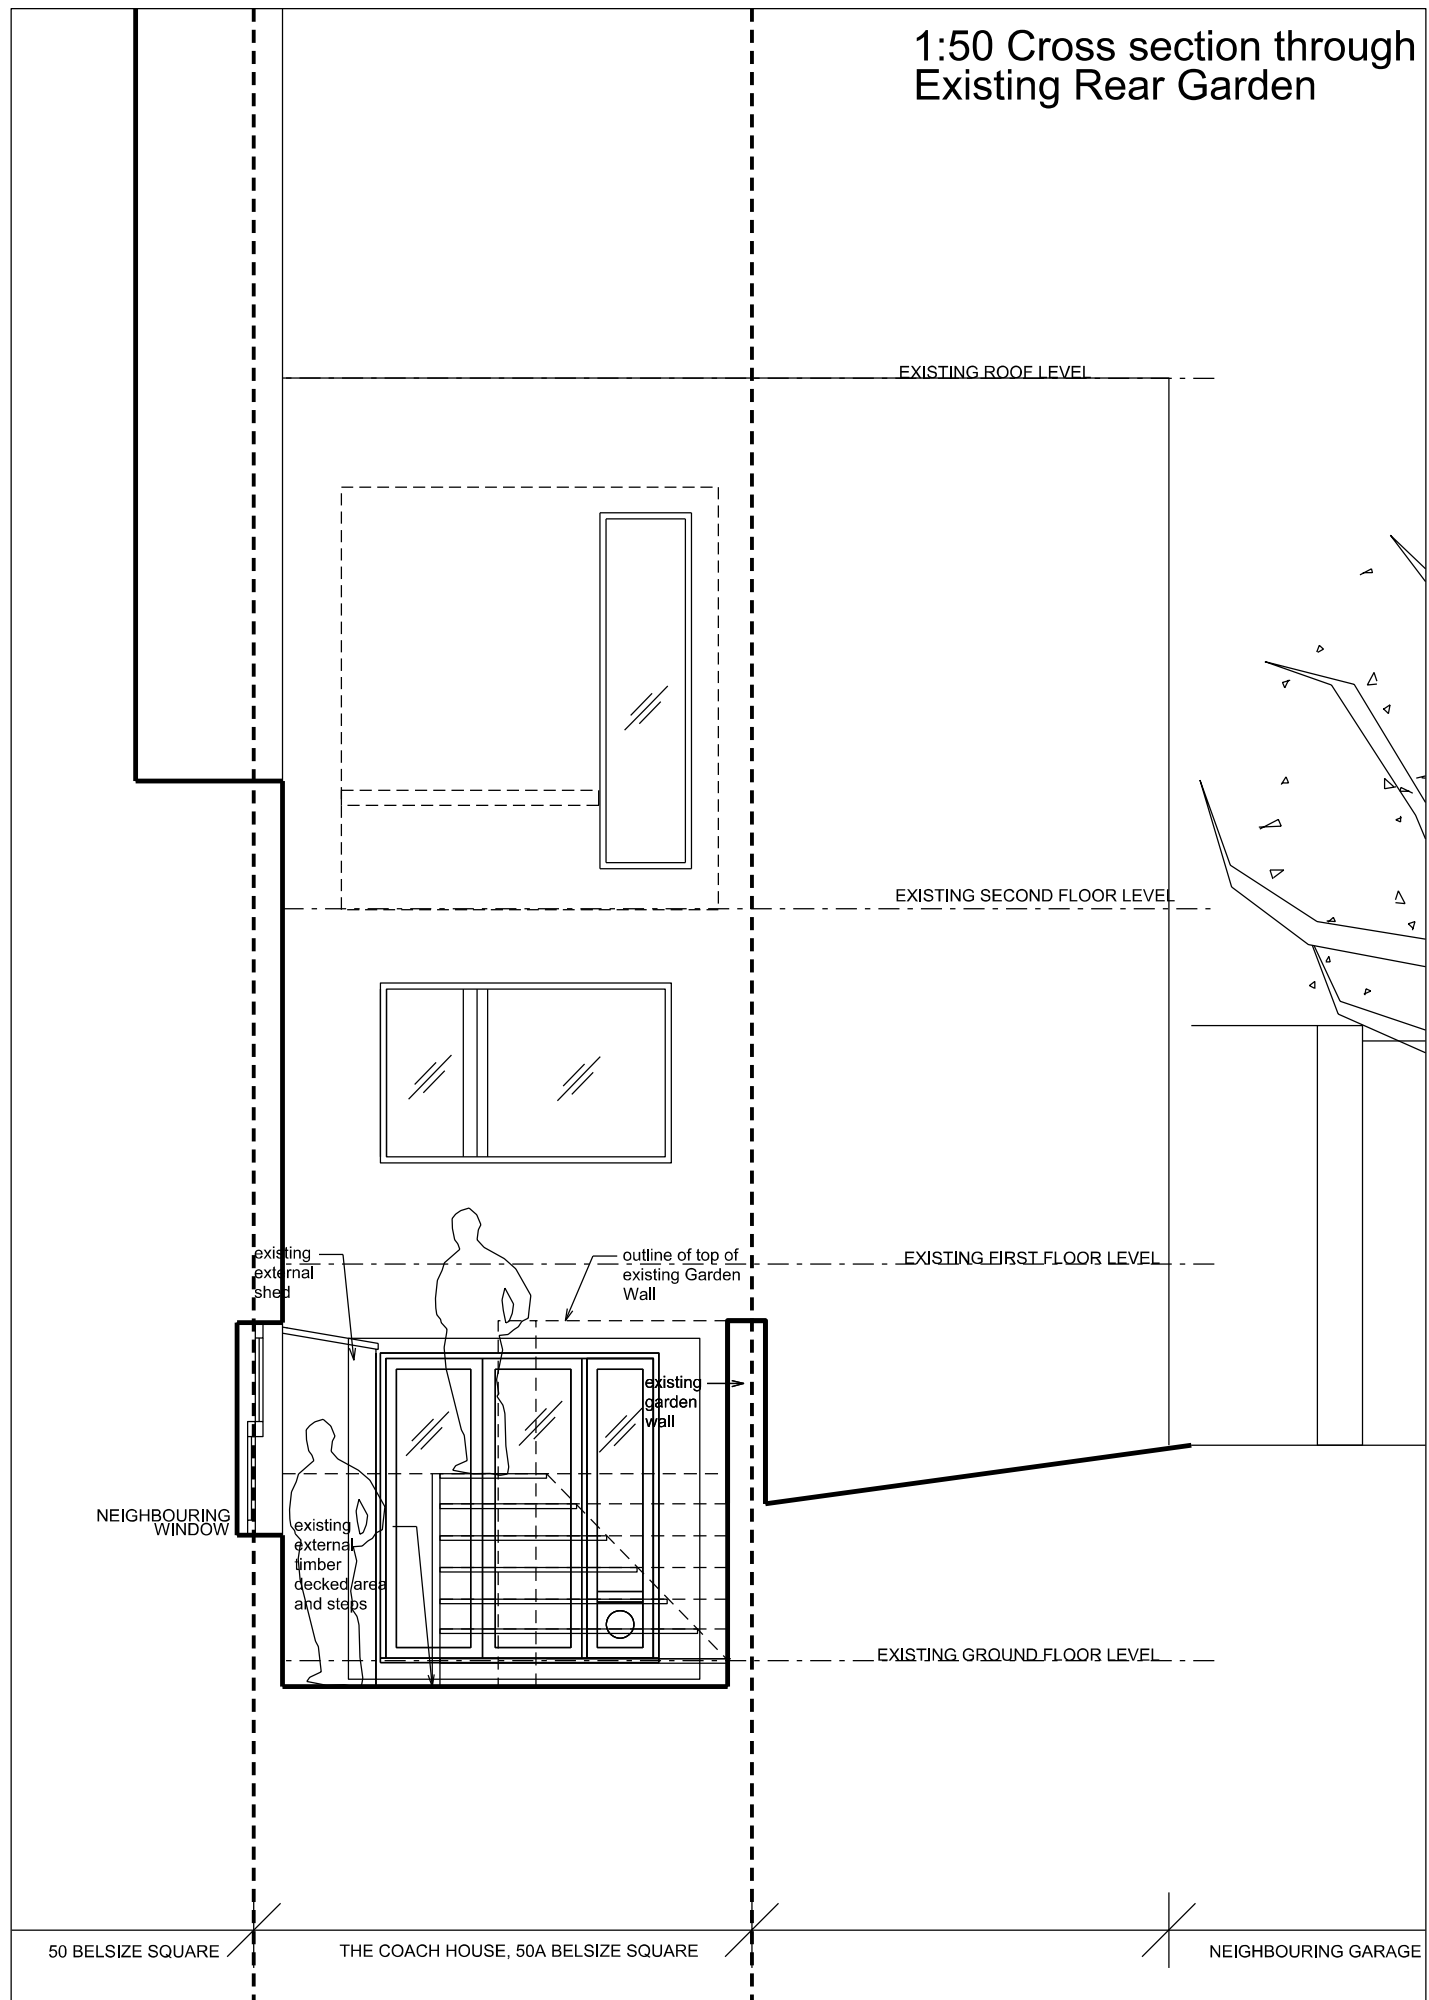

50 BELSIZE SQUARE

THE COACH HOUSE, 50A BELSIZE SQUARE

50 BELSIZE SQUARE

THE COACH HOUSE, 50A BELSIZE SQUARE

NEIGHBOURING GARAGE

Notes:	Revision:	Studio Gil LTD Floor 5 Hannibal House Elephant & Castle Shopping Centre London SE1 6TE T: +44(0)207 6177 932 E: mail@studio-gil.com	Project: THE COACH HOUSE, 50A BELSIZE SQUARE, LONDON NW3 4HN		
			Drawing Title: Existing Cross Section through Rear Garden		
This drawing is to be read in conjunction with all related drawings. Do not scale from this drawing. All dimensions must be checked and verified on site before commencing any work or producing shop drawings. The originator should be notified immediately of any discrepancy. This drawing is copyright and remains the property of Studio Gil LTD and is not to be reproduced without permission.			Drawing Number: 1507_EX_013		
			Scale: 1:50 and 1:20 @ A3	Date: October 2017	Revision: -
Status:			<input checked="" type="checkbox"/> for information	<input type="checkbox"/> for tender	<input type="checkbox"/> for construction