

PROJECT 468 (2017)
 ELLESSE POP UP STORE
 NEAL STREET - COVENT GARDEN

FIXTURE AND SHEET LIST


- 0.0 TITLE SHEET
- 0.1 LOCATION PLAN

TOTAL UNIT AREA - 84.2 m²


- GROUND FLOOR - 46.2 m²
- BASEMENT - 38.00 m²

GENERAL SYMBOLS


ELEVATION KEY

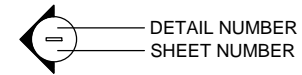


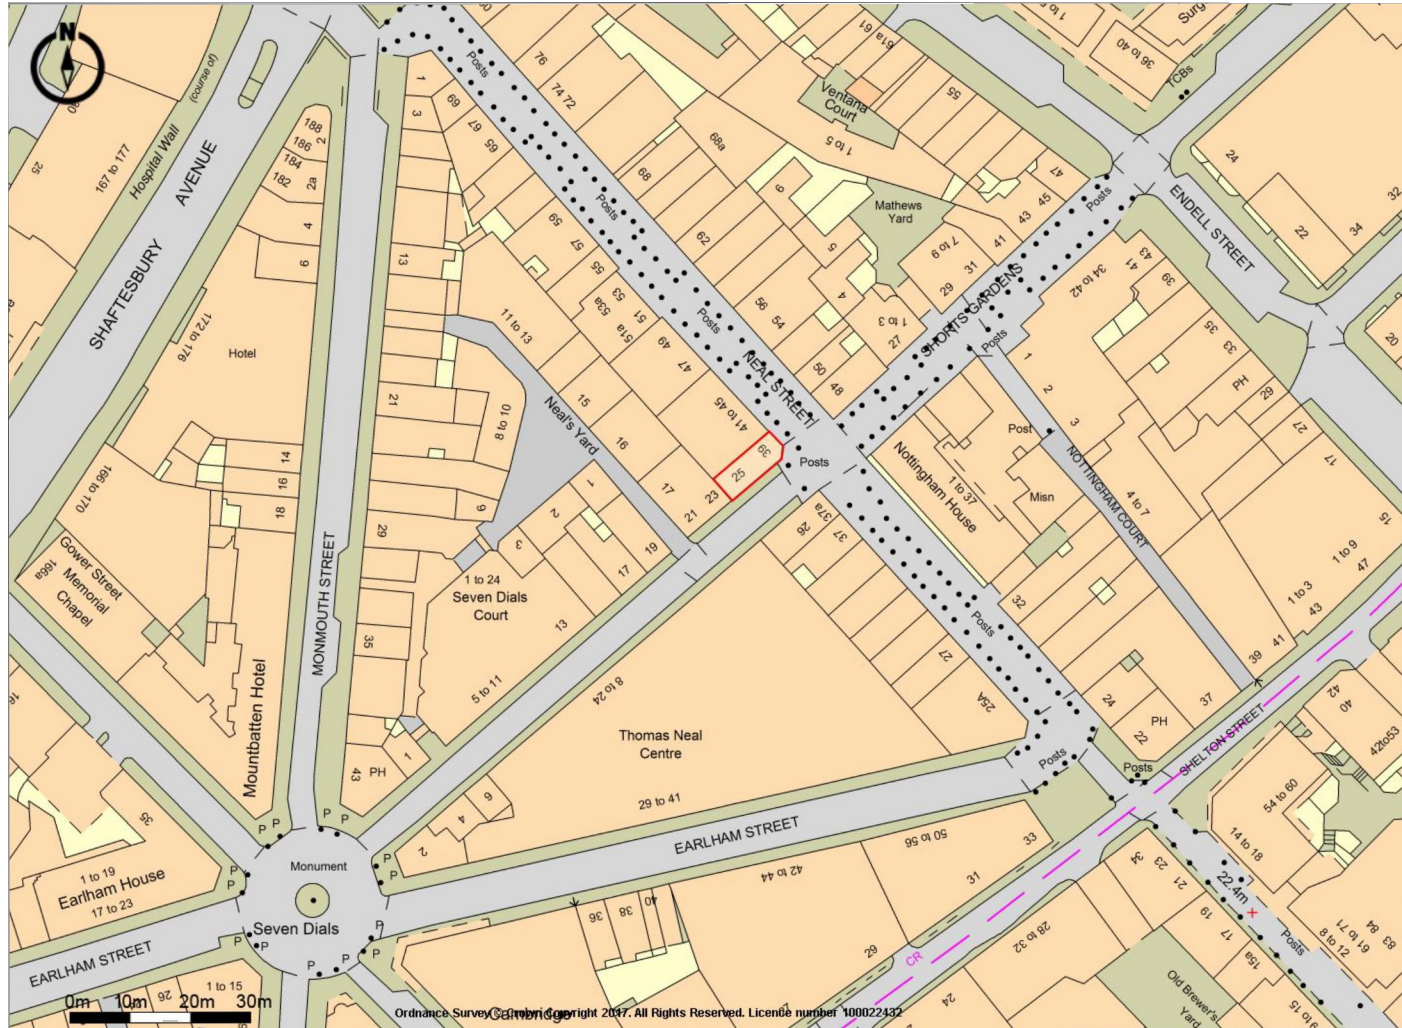
SECTION KEY

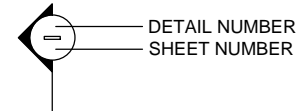


DETAIL ENLARGEMENT

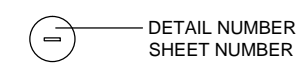

Boxco2 2 LION YARD CLAPHAM NORTH LONDON UK +44 (0) 207 622 8556	CLIENT:		PROJECT NUMBER/ ADDRESS:	INFORMATION	SITE LOCATION:	STATUS:	DATE:	DESCRIPTION:	BY:	DRAWING NUMBER	SCALE @ A3:	
		PROJECT 468 (2017) NEAL STREET COVENT GARDEN	-ALL DIMENSIONS TO BE VERIFIED BY THE CONTRACTOR ON SITE -ALL RIGHTS RESERVED. NO PRODUCTION OR TRANSMISSION OF THE DRAWING IS PERMITTED WITH CONSENT		ISSUED FOR PLANNING	09/10/2017				LR	A0.0	NTS
	NOTES:	CONSTRUCTION DRAWINGS ARE SUBJECT TO CHANGE AFTER UNIT STRIP OUT	-ALL DIMENSIONS IN MILLIMETERS -ANY DISCREPANCIES TO BE REPORTED TO THE PROJECT MANAGER IMMEDIATELY -DO NOT SCALE FROM DRAWING								DRAWING TITLE: TITLE SHEET	



SCALE BAR [1:1250 @ A3]

 

1 LOCATION PLAN SCALE 1 : 1250



SCALE BAR [1:500 @ A3]



2 LOCATION PLAN SCALE 1 : 500

Boxco2

2 LION YARD
CLAPHAM NORTH
LONDON
UK

+44 (0) 207 622 8556

CLIENT:



PROJECT NUMBER/ ADDRESS:
PROJECT 468 (2017)
NEAL STREET
COVENT GARDEN

NOTES:
CONSTRUCTION DRAWINGS ARE SUBJECT
TO CHANGE AFTER UNIT STRIP OUT

INFORMATION

- ALL DIMENSIONS TO BE VERIFIED BY THE CONTRACTOR ON SITE
- ALL RIGHTS RESERVED. NO PRODUCTION OR TRANSMISSION OF THE DRAWING IS PERMITTED WITH CONSENT
- ALL DIMENSIONS IN MILLIMETERS
- ANY DISCREPANCIES TO BE REPORTED TO THE PROJECT MANAGER IMMEDIATELY
- DO NOT SCALE FROM DRAWING

SITE LOCATION:

STATUS:
ISSUED FOR PLANNING

DATE:
09/10/2017

DESCRIPTION:

BY: LR

DRAWING NUMBER: **A1.0**

SCALE @ A3: AS STATED

DRAWING TITLE:
LOCATION PLAN