
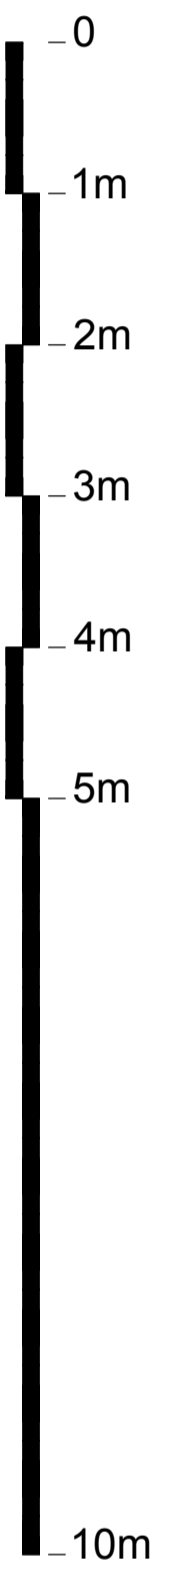
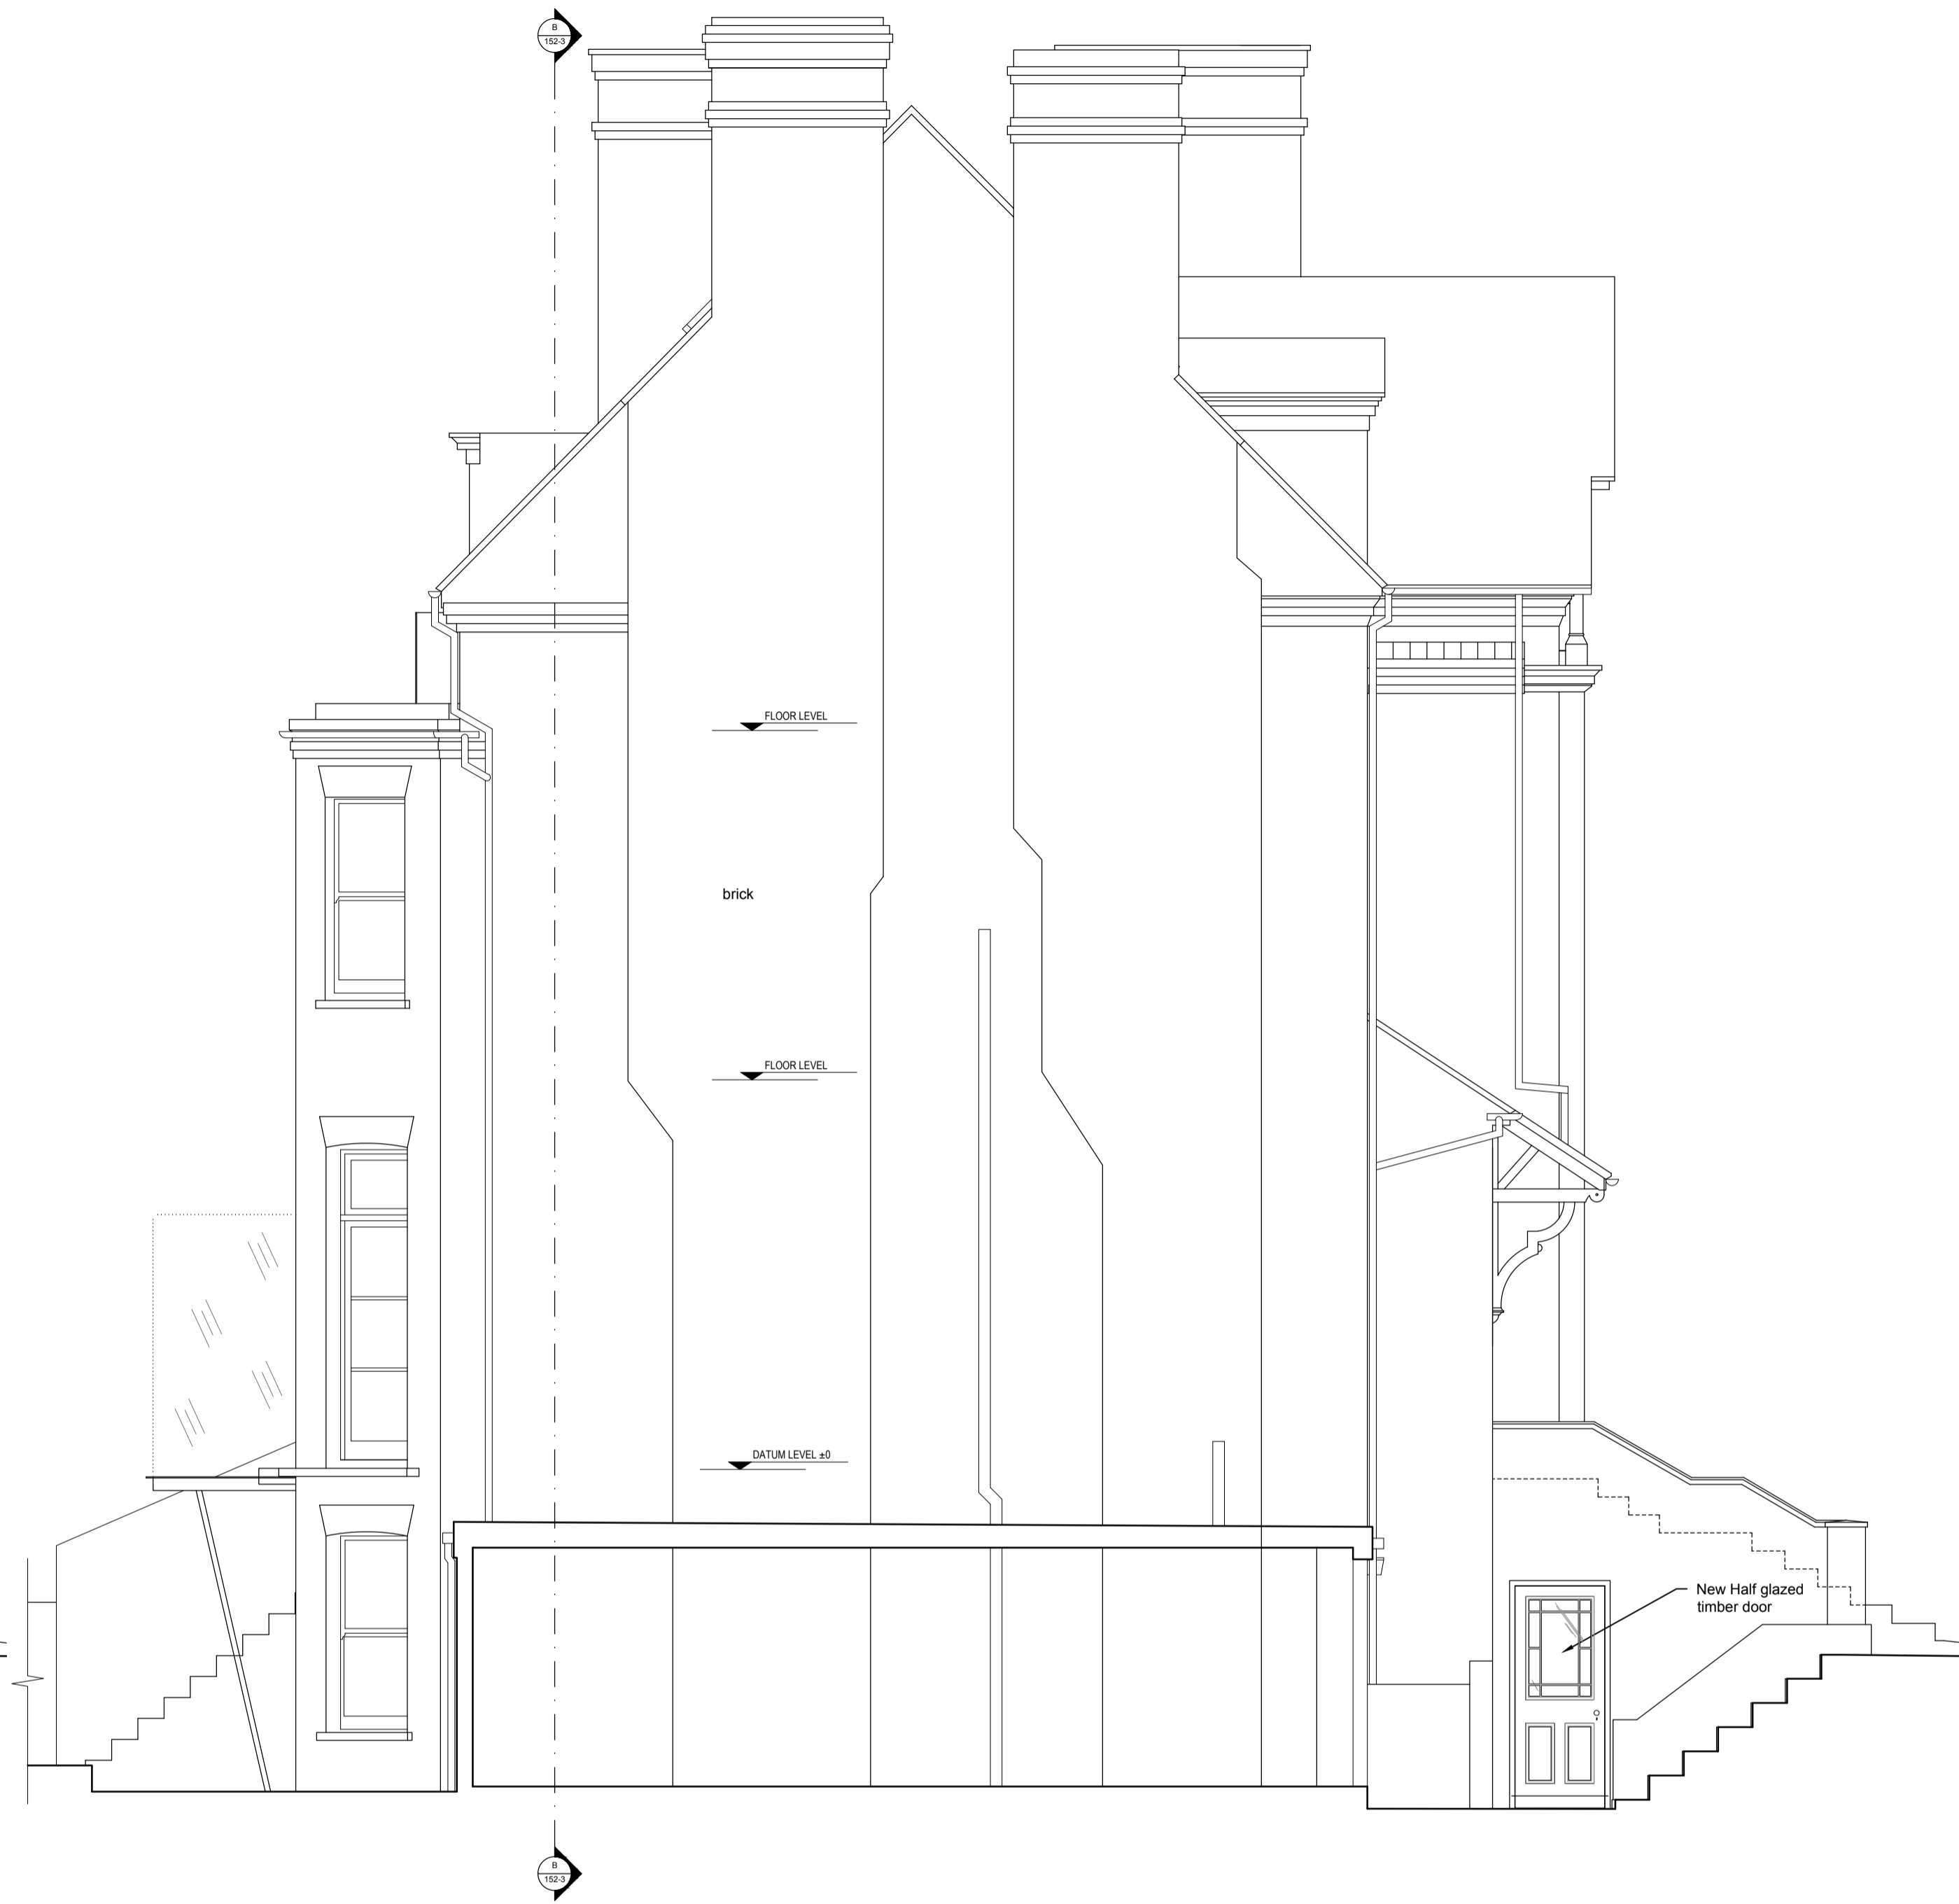


NOTES
 Do not scale. Contractor or subcontractor to check all dimensions on site before building or manufacture.
 Any discrepancies between site, drawing or specification to be reported to the architect immediately.

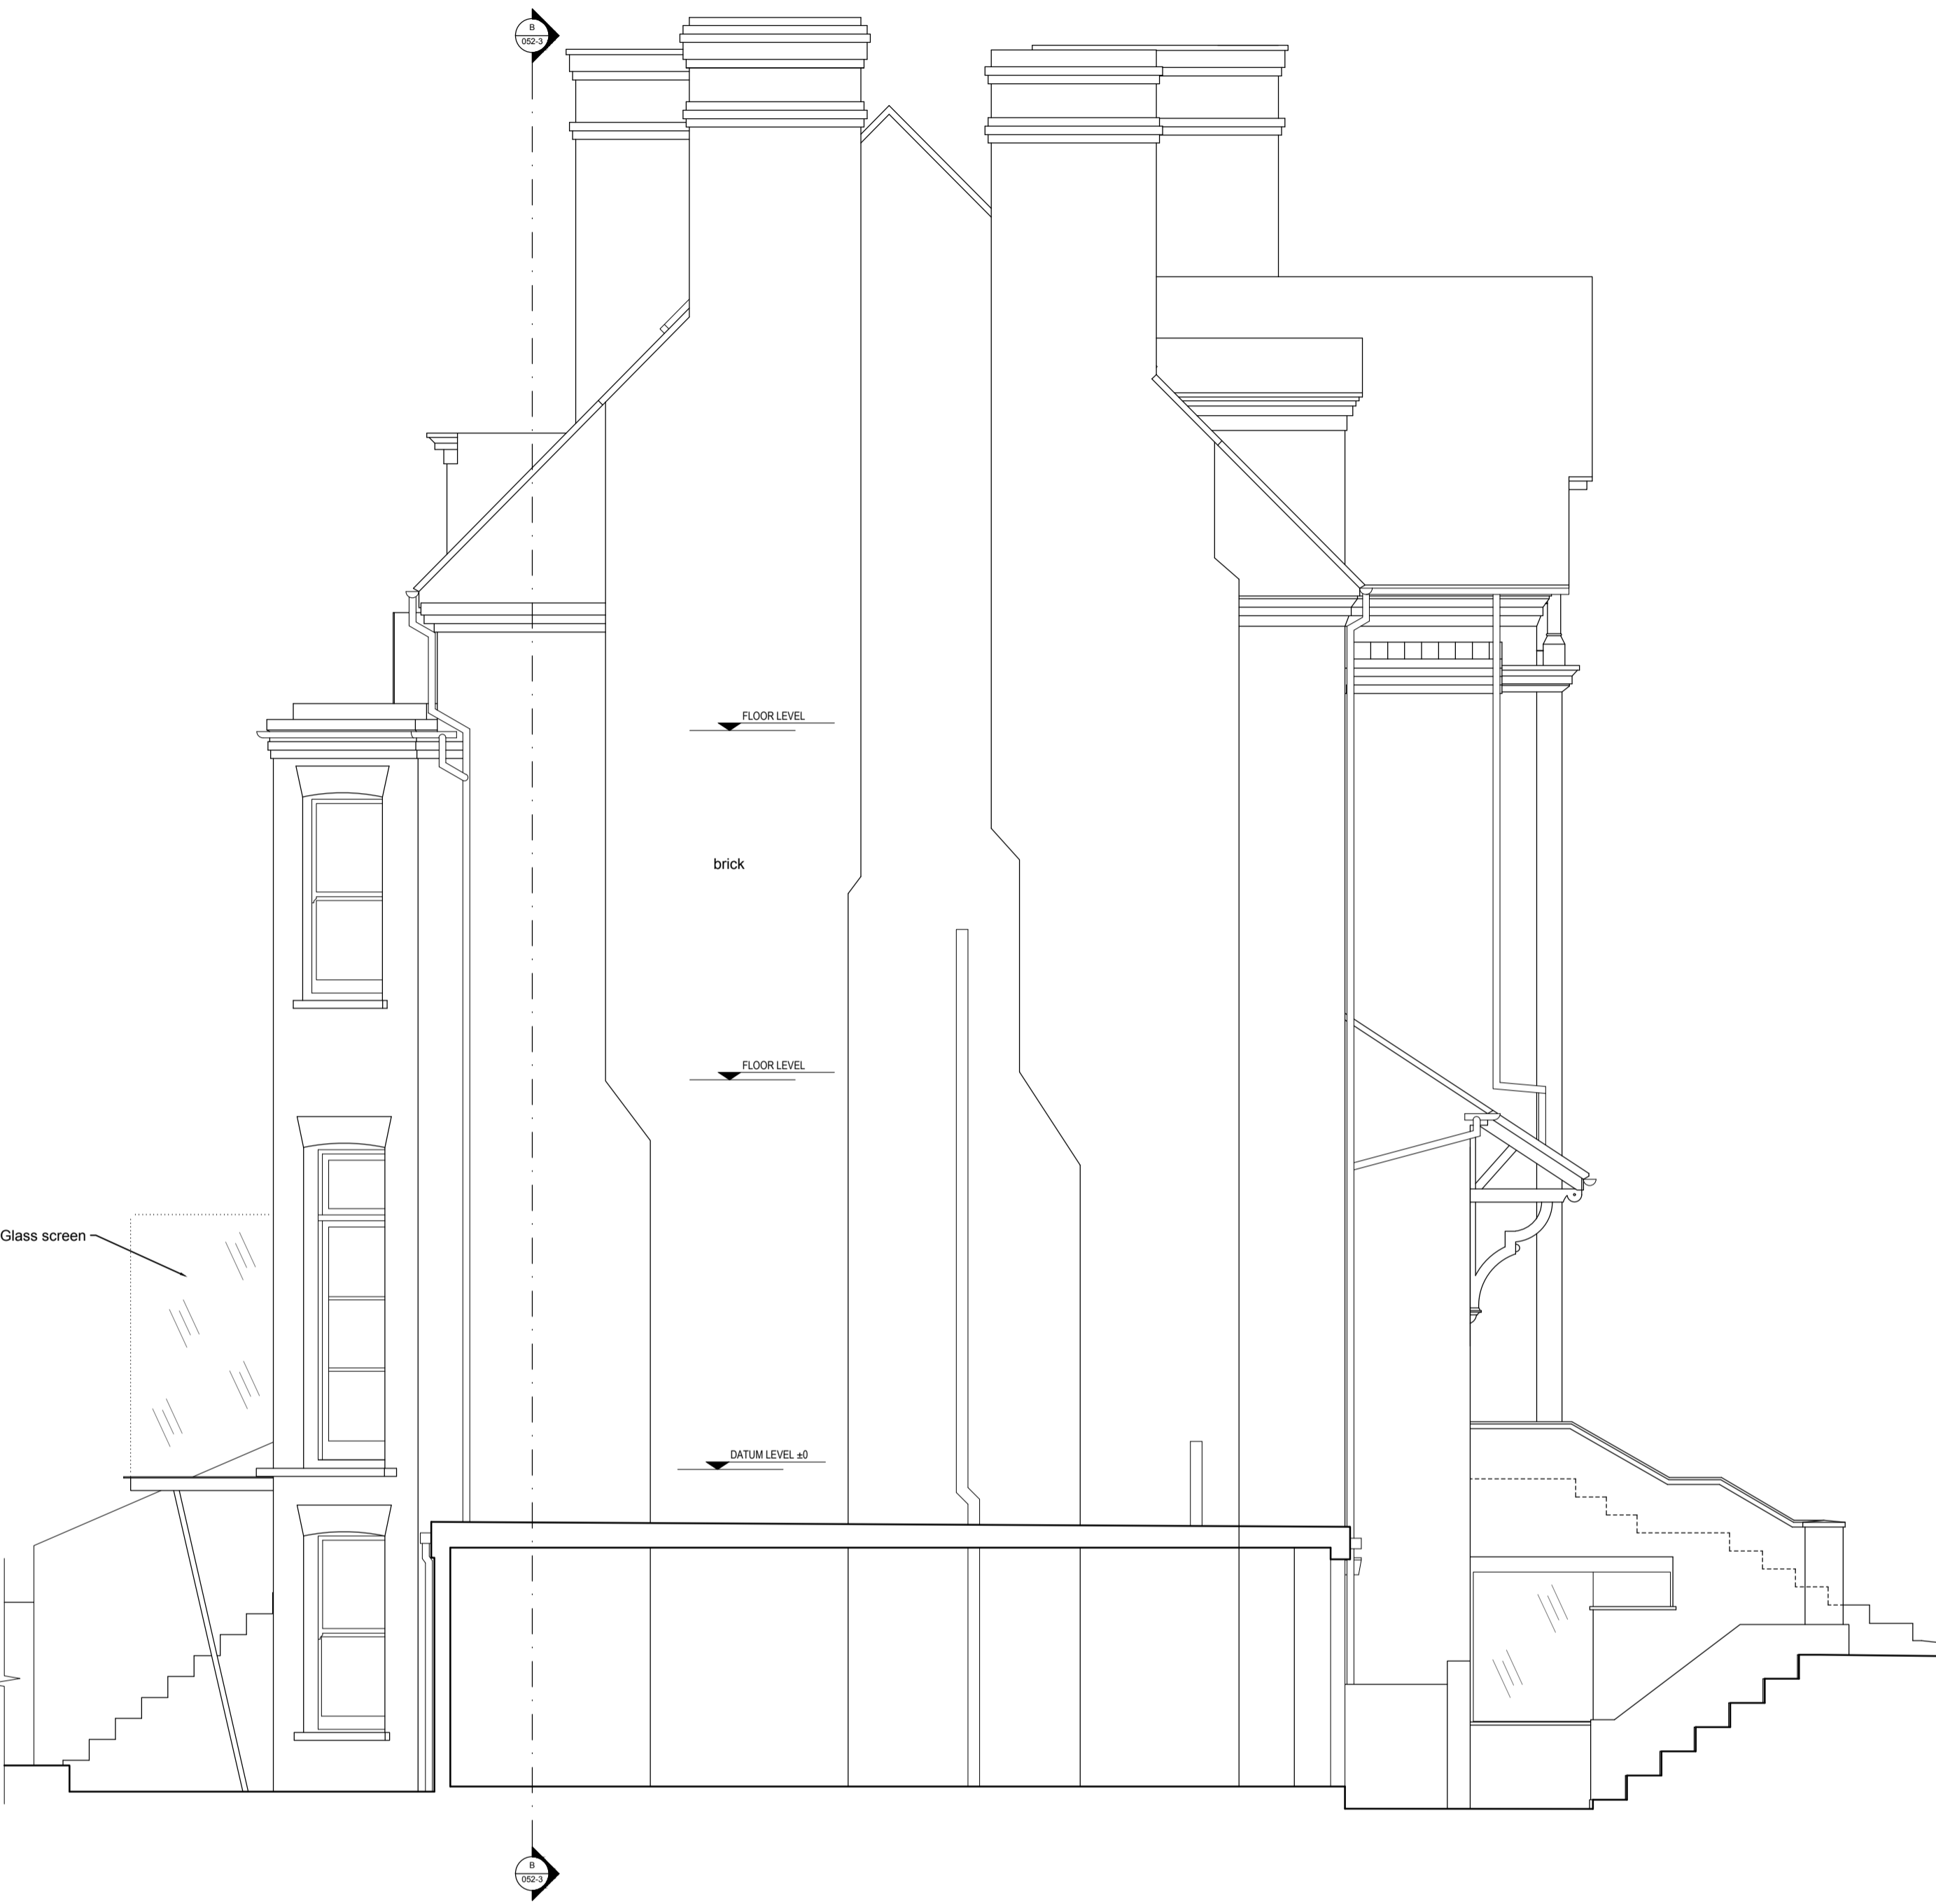

Existing Side Elevation

Proposed Side Elevation

04/10/2017	01	Issued for Planning
23/02/2016	00	First Issue
DATE		

Cruice Goodall
 Architecture & Design
 25 CHALDON ROAD LONDON SW6 7NH
 T: 07725 208 735 E: bcgoodall@gmail.com

Lewis

SITE
 10 Maresfield Gardens
 London NW3 5SU

DRAWING
 Existing and Proposed
 Side Elevation

SCALE @ A1	DATE	DRAWN
1:50	Feb 2016	JT
JOB No.	DWG. No.	REVISION
071	005	01