


COLVILLE PLACE

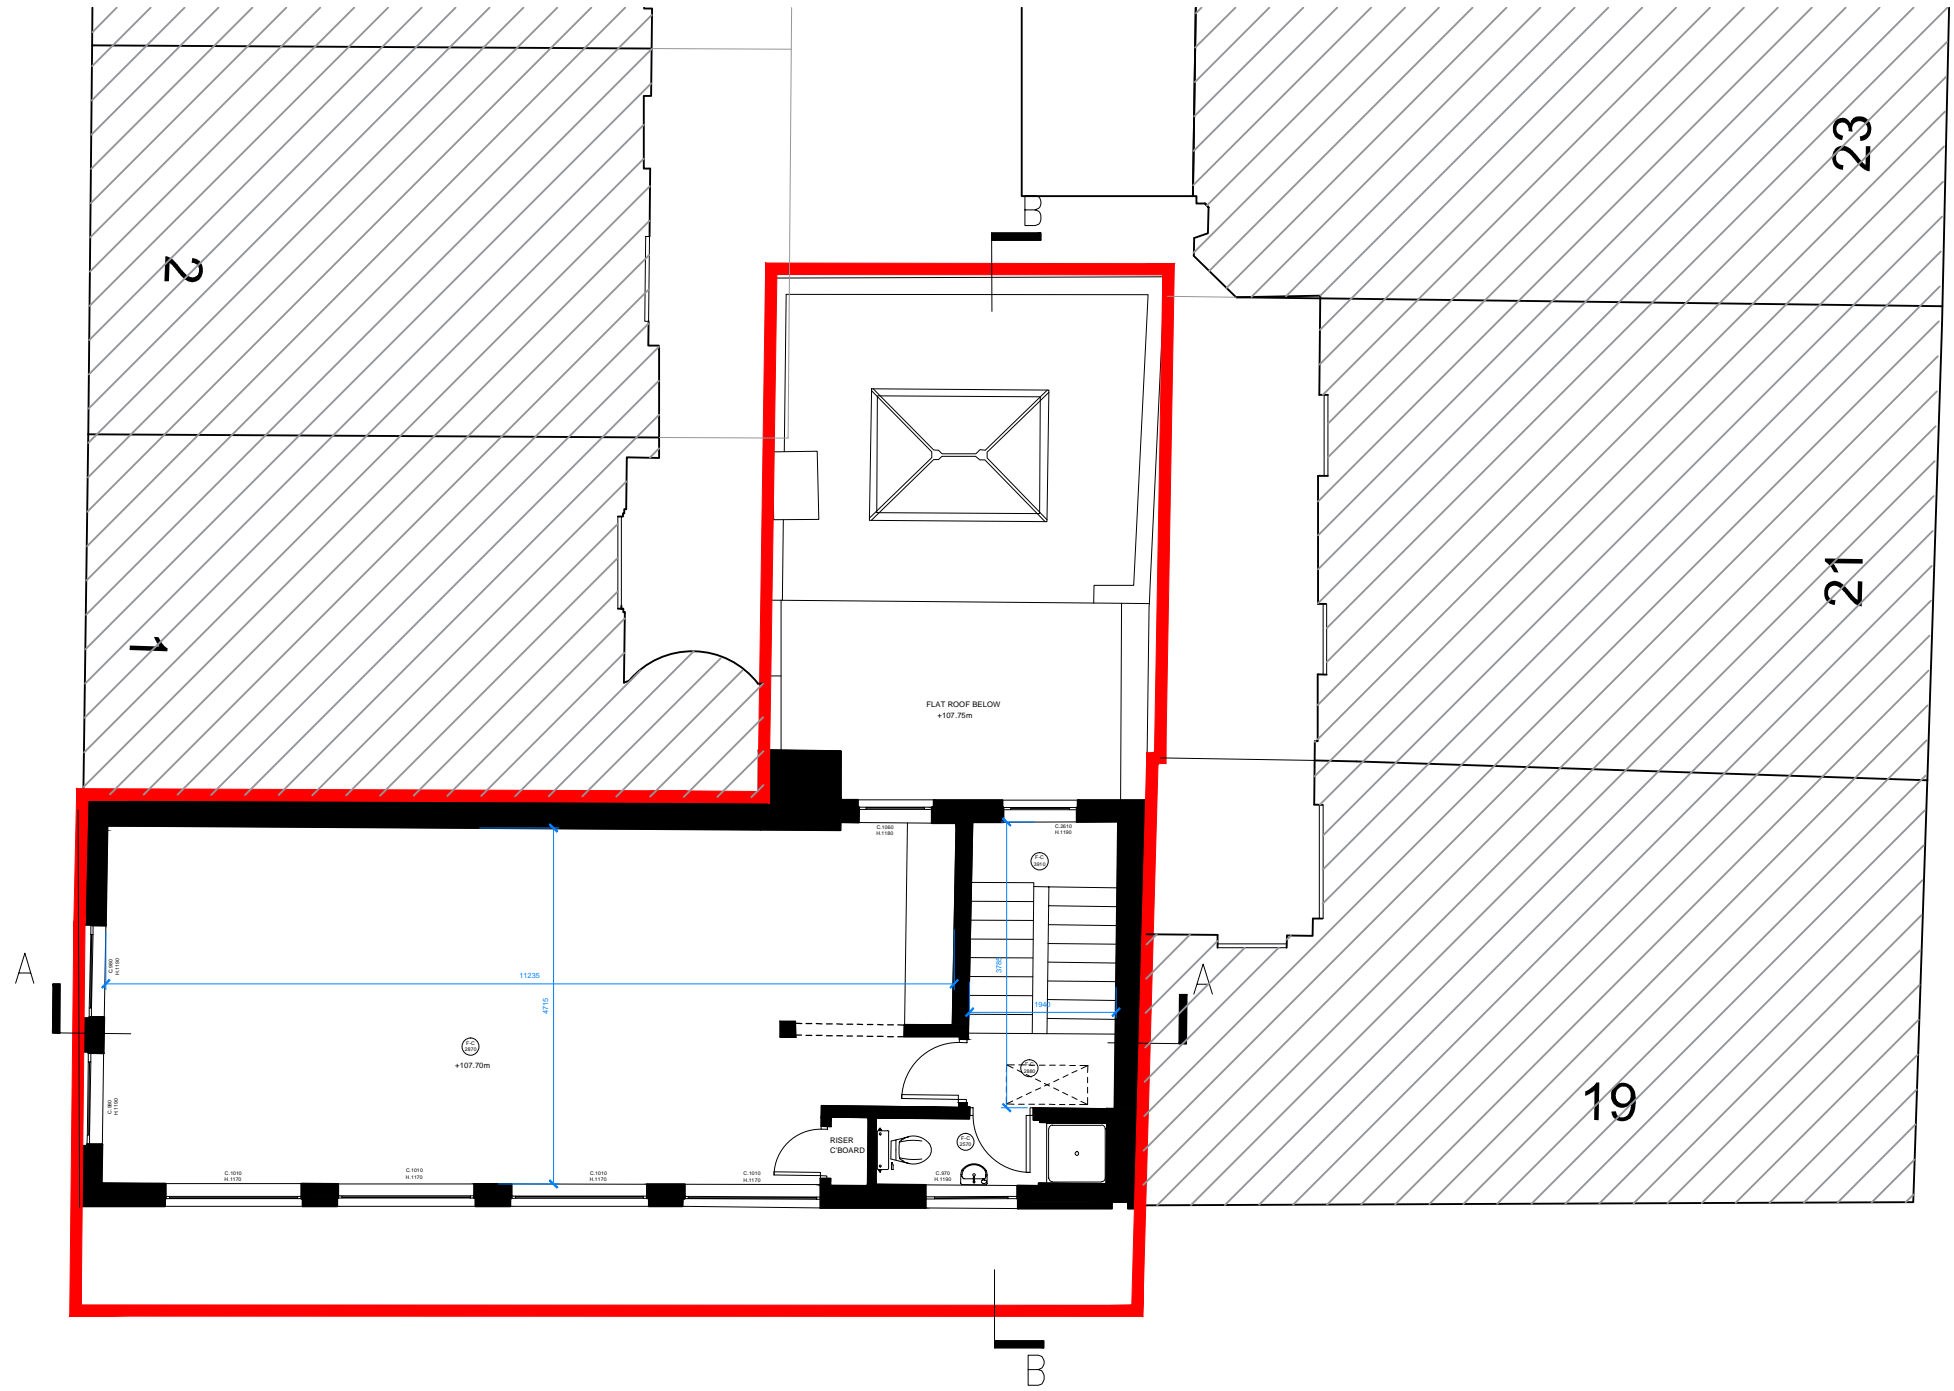

WHITFIELD STREET

<p><b>REVISIONS</b></p> <table border="1"> <tr> <th>REV</th> <th>DATE</th> <th>AMENDMENT</th> </tr> <tr> <td>A</td> <td>01.09.16</td> <td>PRE-APPLICATION SUBMISSION</td> </tr> <tr> <td>B</td> <td>21.09.16</td> <td>DRAFT PLANNING</td> </tr> <tr> <td>C</td> <td>01.11.16</td> <td>PLANNING</td> </tr> </table>	REV	DATE	AMENDMENT	A	01.09.16	PRE-APPLICATION SUBMISSION	B	21.09.16	DRAFT PLANNING	C	01.11.16	PLANNING	<p><b>REVISIONS</b></p> <table border="1"> <tr> <th>REV</th> <th>DATE</th> <th>AMENDMENT</th> </tr> <tr> <td> </td> <td> </td> <td> </td> </tr> </table>	REV	DATE	AMENDMENT				<p><b>KEY PLAN</b></p>	<p><b>SCALE BAR (METRES)</b></p> <p>1:100@A3 / 1:50@A1</p> <p><b>NOTES AND CLARIFICATIONS</b></p> <p>PLEASE READ DRAWING IN ACCORDANCE WITH CROSS-REFERENCED SPECIFICATION / SCOPE OF WORKS.          ©STAGG ARCHITECTS LIMITED. NO IMPLIED LICENCE EXISTS.          THIS DRAWING SHOULD NOT BE USED TO CALCULATE AREAS FOR THE PURPOSES OF VALUATION.          SUBJECT TO PLANNING PERMISSION, BUILDING REGULATIONS, STATUTORY UNDERTAKER SEARCHES AND DESIGN DEVELOPMENT.          DO NOT SCALE DRAWINGS. DIMENSIONS GOVERN. ALL DIMENSIONS TO BE VERIFIED ON SITE BY CONTRACTOR BEFORE PROCEEDING.          ARCHITECT SHALL BE NOTIFIED IN WRITING OF ANY DISCREPANCIES.</p>	<p><b>stagg architects</b></p> <p>3rd FLOOR, 44-46 NEW INN YARD, LONDON EC2A 3EY          ben@staggarchitects.co.uk          www.staggarchitects.co.uk</p> <p><b>CLIENT</b></p> <p>27 - 29 WHITFIELD PROPERTY LTD</p>	<p><b>PROJECT</b></p> <p>27 - 29 WHITFIELD STREET          LONDON W1T 2SE</p>	<p><b>DRAWING TITLE</b></p> <p>EXISTING SECOND FLOOR</p> <table border="1"> <tr> <th>DATE</th> <th>DRAWN</th> <th>A1 SCALE</th> <th>A3 SCALE</th> </tr> <tr> <td>01.02.16</td> <td>MN</td> <td>1:50</td> <td>1:100</td> </tr> <tr> <th colspan="2">STATUS</th> <th>DRAWING NO</th> <th>REV</th> </tr> <tr> <td colspan="2">PLANNING</td> <td>51517-P-13</td> <td>C</td> </tr> </table>	DATE	DRAWN	A1 SCALE	A3 SCALE	01.02.16	MN	1:50	1:100	STATUS		DRAWING NO	REV	PLANNING		51517-P-13	C
REV	DATE	AMENDMENT																																						
A	01.09.16	PRE-APPLICATION SUBMISSION																																						
B	21.09.16	DRAFT PLANNING																																						
C	01.11.16	PLANNING																																						
REV	DATE	AMENDMENT																																						
DATE	DRAWN	A1 SCALE	A3 SCALE																																					
01.02.16	MN	1:50	1:100																																					
STATUS		DRAWING NO	REV																																					
PLANNING		51517-P-13	C																																					