



ELEVATION 2 - COLVILLE PLACE

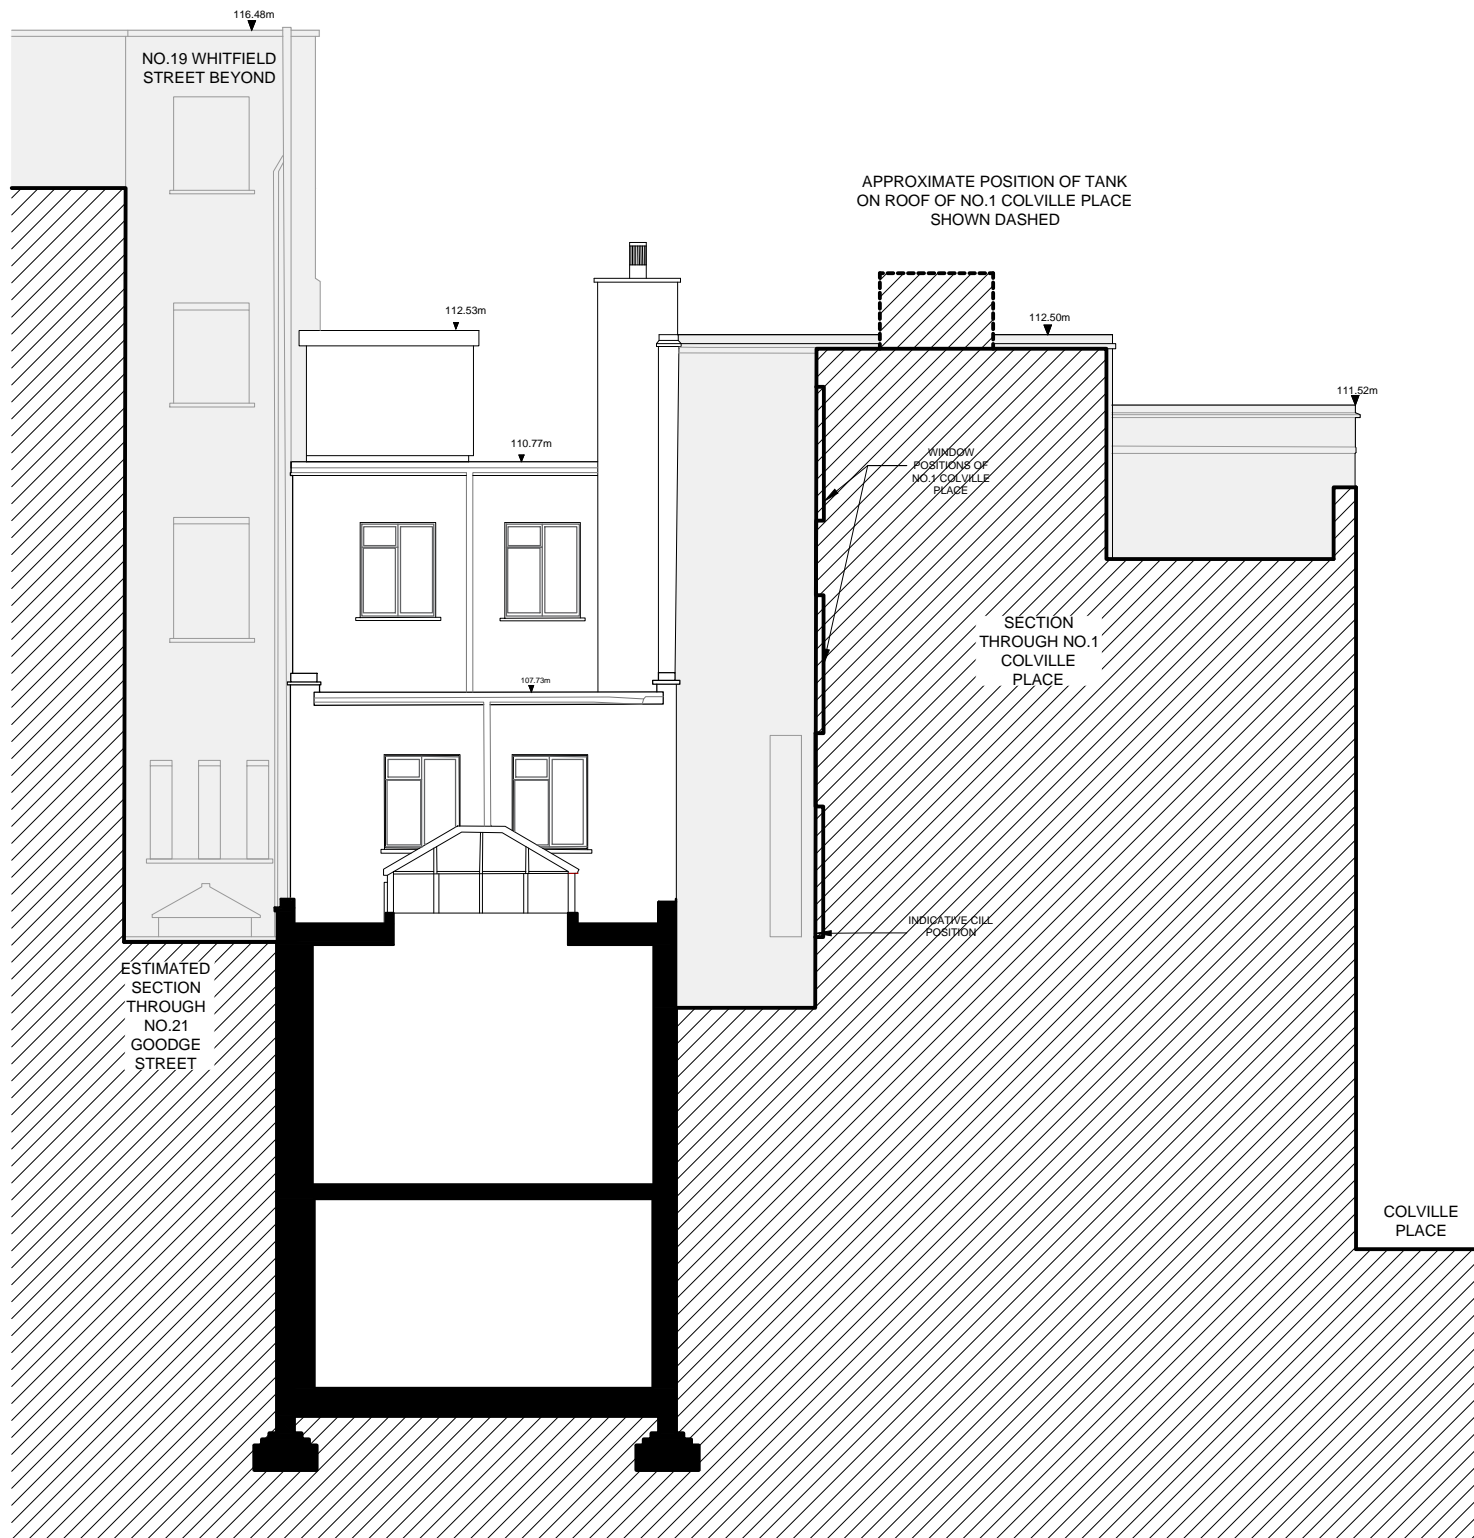

ELEVATION 3 - REAR OF BUILDING

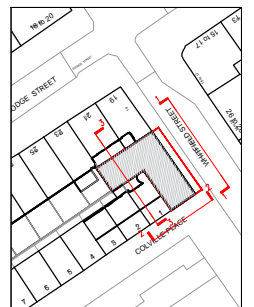

REVISIONS	
REV	DATE
A	01.09.16
B	21.09.16
C	01.11.16
D	19.12.16
E	21.12.16
F	03.03.17

REVISIONS	
REV	DATE
A	01.09.16
B	21.09.16
C	01.11.16
D	19.12.16
E	21.12.16
F	03.03.17

KEY PLAN	
----------	--

SCALE BAR (METRES)	
1:100@A3 / 1:50@A1	0 1 2 3 4 5

NOTES AND CLARIFICATIONS
 PLEASE READ DRAWING IN ACCORDANCE WITH CROSS-REFERENCED SPECIFICATION / SCOPE OF WORKS.
 ©STAGG ARCHITECTS LIMITED. NO IMPLIED LICENCE EXISTS.
 THIS DRAWING SHOULD NOT BE USED TO CALCULATE AREAS FOR THE PURPOSES OF VALUATION.
 SUBJECT TO PLANNING PERMISSION, BUILDING REGULATIONS, STATUTORY UNDERTAKER SEARCHES AND DESIGN DEVELOPMENT.
 DO NOT SCALE DRAWINGS. DIMENSIONS GOVERN. ALL DIMENSIONS TO BE VERIFIED ON SITE BY CONTRACTOR BEFORE PROCEEDING.
 ARCHITECT SHALL BE NOTIFIED IN WRITING OF ANY DISCREPANCIES.

stagg architects	
3rd FLOOR, 44-46 NEW INN YARD, LONDON EC2A 3EY ben@staggarchitects.co.uk www.staggarchitects.co.uk	
CLIENT	PROJECT
27 - 29 WHITFIELD PROPERTY LTD	27 - 29 WHITFIELD STREET LONDON W1T 2SE

DRAWING TITLE			
EXISTING ELEVATIONS 2 AND 3			
DATE	DRAWN	A1 SCALE	A3 SCALE
01.02.16	MN	1:50	1:100
STATUS		DRAWING NO	REV
PLANNING		51517-P-51	F