


COLVILLE PLACE

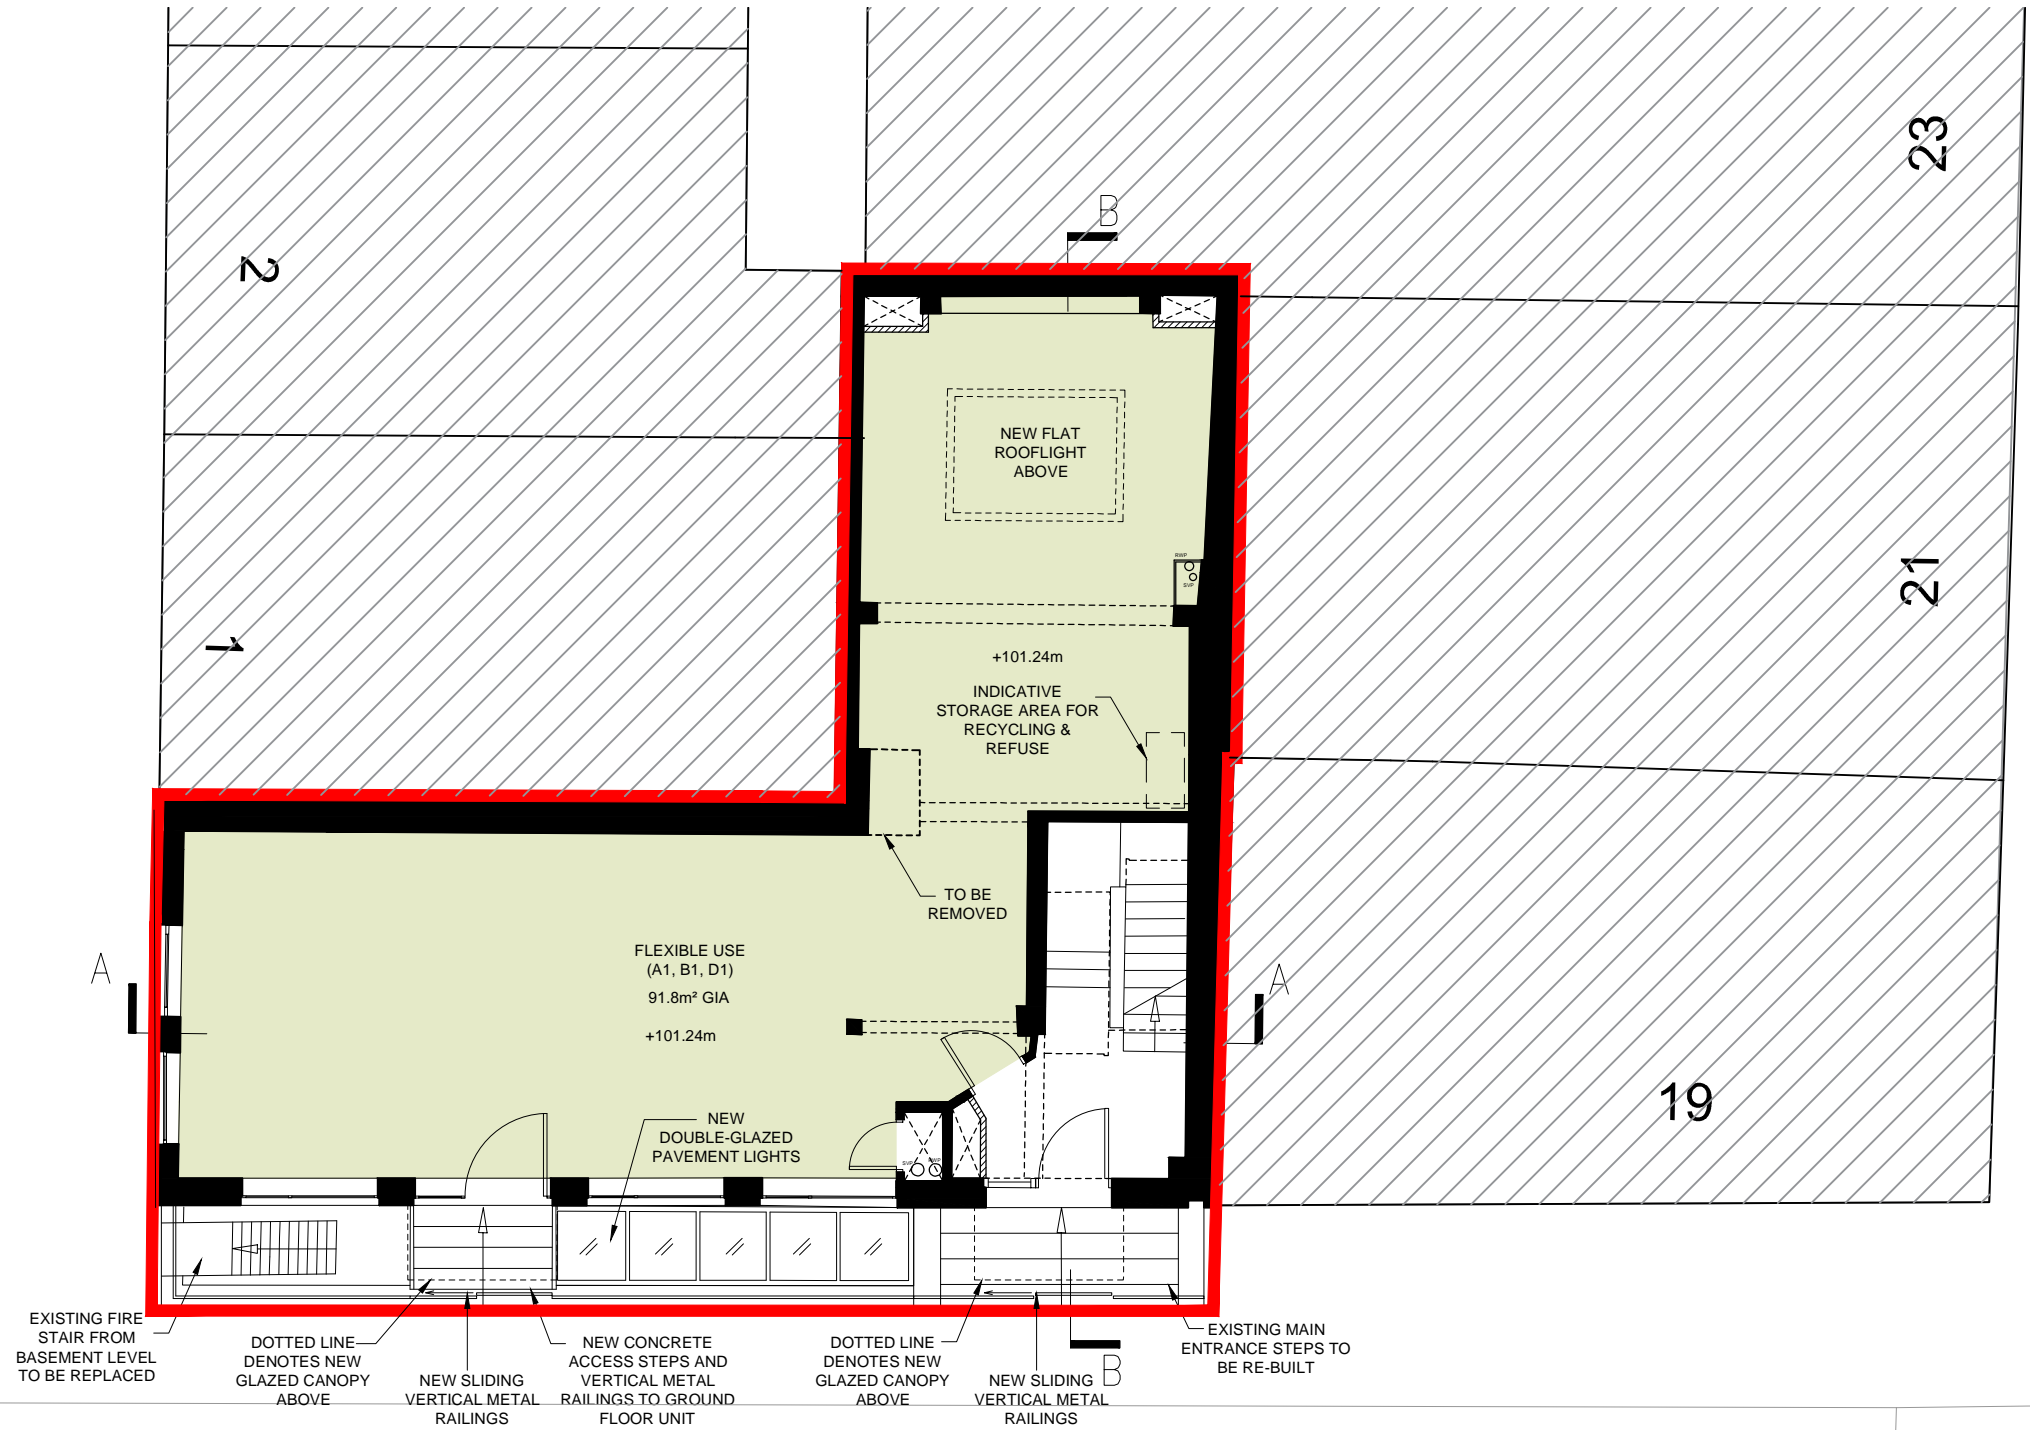

WHITFIELD STREET

REVISIONS		
REV	DATE	AMENDMENT
A	01.09.16	PRE-APPLICATION SUBMISSION
B	21.02.16	DRAFT PLANNING
C	01.11.16	PLANNING

REVISIONS		
REV	DATE	AMENDMENT

KEY PLAN

SCALE BAR (METRES)
1:100@A3 / 1:50@A1 0 1 2 3 4 5

NOTES AND CLARIFICATIONS
PLEASE READ DRAWING IN ACCORDANCE WITH CROSS-REFERENCED SPECIFICATION / SCOPE OF WORKS.
©STAGG ARCHITECTS LIMITED. NO IMPLIED LICENCE EXISTS.
THIS DRAWING SHOULD NOT BE USED TO CALCULATE AREAS FOR THE PURPOSES OF VALUATION.
SUBJECT TO PLANNING PERMISSION, BUILDING REGULATIONS, STATUTORY UNDERTAKER SEARCHES AND DESIGN DEVELOPMENT.
DO NOT SCALE DRAWINGS. DIMENSIONS GOVERN. ALL DIMENSIONS TO BE VERIFIED ON SITE BY CONTRACTOR BEFORE PROCEEDING.
ARCHITECT SHALL BE NOTIFIED IN WRITING OF ANY DISCREPANCIES.

stagg architects

CLIENT
27 - 29 WHITFIELD PROPERTY LTD

3rd FLOOR, 44-46 NEW INN YARD, LONDON EC2A 3EY
ben@staggarchitects.co.uk
www.staggarchitects.co.uk

PROJECT
27 - 29 WHITFIELD STREET
LONDON W1T 2SE

DRAWING TITLE PROPOSED GROUND FLOOR				
DATE	DRAWN	A1 SCALE	A3 SCALE	
24.02.16	MN	1:50	1:100	
STATUS PLANNING		DRAWING NO 51517-P-21	REV C	