

New bay to

rev	issue name	issued	checked	date
04	P1-Planning	AF		23/10/2017

GERAGHTY TAYLOR

geraghtytaylor.com


Saxon House 48 Southwark Street London SE1 1UN 020 3696 5530

client	Gemma and John Fentiman
project	5 Daleham Mews
	5 Daleham Mews London NW3 5DB
drawing	Plans - Proposed Plans
drawing no.	P17001-GTA-00-ZZ-DR-A-02202
scale	1:100, 1:1000 @A2
revision	04 Section of control of the contro
date	23/10/2017
drawn	
checked	
status	P1 - Planning

Do not scale from this drawing. All dimensions to be checked on site prior to fabrication. This document and its design content are copyright © and is to be read in conjunction with all other associated project information, including models, specifications, schedules and related consultants documents. Any discrepancies to be reported immediately to Geraghty Taylor.





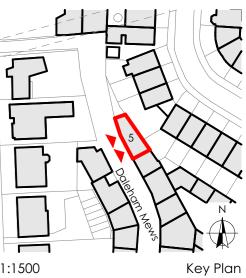

rev	issue name	issued	checked	date
05	P1-Planning	AF	KT	23/10/2017

GERAGHTY TAYLOR

geraghtytaylor.com

Saxon House 48 Southwark Street London SE1 1UN 020 3696 5530

client	Gemma and John Fentiman
project	5 Daleham Mews
	5 Daleham Mews London NW3 5DB
drawing	Elevations - OPTION B Proposed Elevations: Proposed Windows in
drawing no.	relation to existing openings

scale 1:100, 1:1500 @A3 revision 05

date 23/10/201


date 23/10/2017
drawn FL
checked KT


status P1 - Planning

o not scue into in situating. An almension to be checked for this legion to incurrent into countries and its design content are copyright © and is to be read in conjunction with all ther associated project information, including models, specifications, schedules and related consultants documents. Any discrepancies to be reported immediately to Gerachty Taylor.



Proposed Window in place of garage door - 3d view

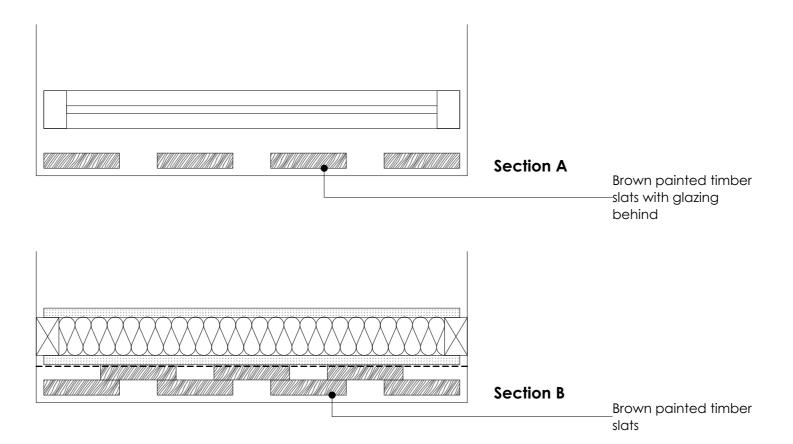

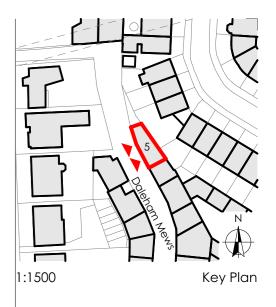

rev	issue name	issued	checked	date
03	P1-Planning	AF	KT	23/10/2017

GERAGHTY TAYLOR

geraghtytaylor.com

Saxon House 48 Southwark Street London SEI 1UN 020 3696 5530

client	Gemma and John Fentiman
project	5 Daleham Mews
	5 Daleham Mews London NW3 5DB
drawing	Elevations - Proposed Elevation Detail
drawing no.	P17001-GTA-00-XX-DR-A-02405
scale	1:1500 @A3

revision 03

Single-constitution (special label only founds) (special label only founds) (special label only founds) (1201 Special label on processing special label on the constitution of the constitution o

date 23/10/2017 drawn FL

checked KT
status P1 - Planning

to not scale from this drawing. All dimensions to be checked on site prior to fabrication. This meanth and its design content are copyright @ and is to be read in conjunction with all the associated project information, including models, specifications, schedules and related