
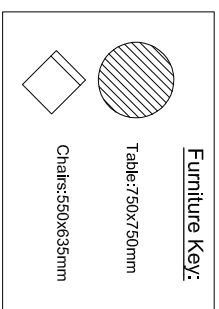


THIS DRAWING IS THE PROPERTY OF SHEPHERD NEAME LIMITED AND SHOULD NOT BE COPIED OR REPRODUCED WITHOUT THE WRITTEN CONSENT OF SHEPHERD NEAME LIMITED. ALL CRITICAL DIMENSIONS TO BE CHECKED PRIOR TO FABRICATION/ CONSTRUCTION, AND ANY DISCREPANCY REPORTED TO THE PROJECT MANAGER. **DO NOT SCALE FROM THIS DRAWING**

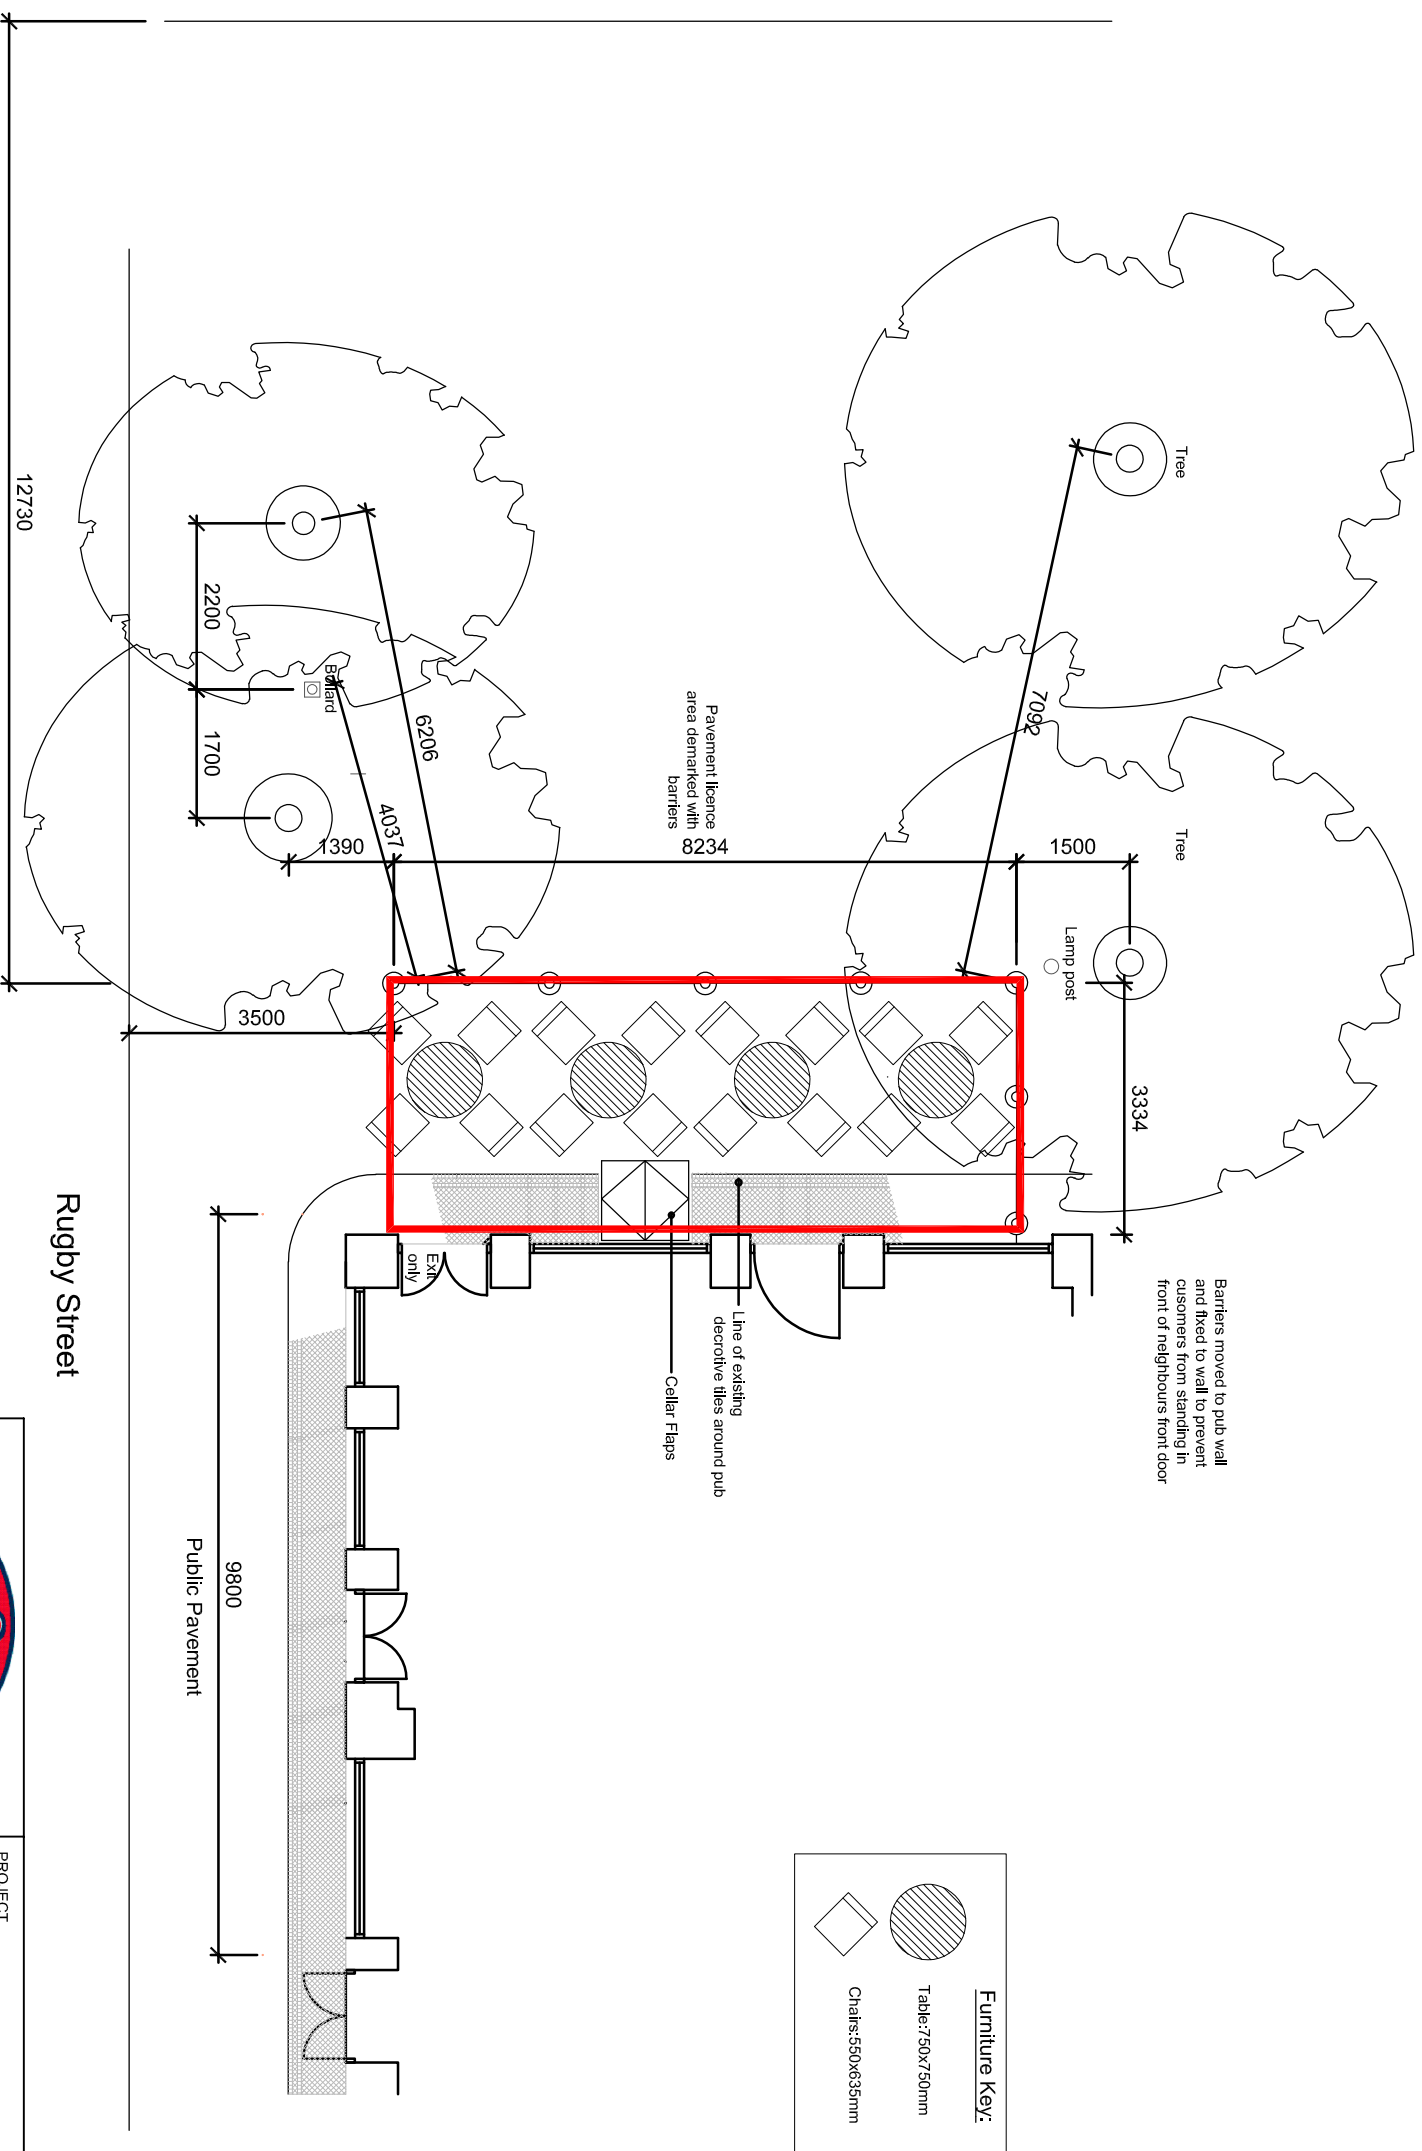

**SHEPHERD NEAME**  
SINCE 1698  
MASTER BREWERS

**1698**  
300 YEARS

**BRITAIN'S OLDEST BREWER**

17 COURT STREET, FAVERSHAM, KENT, ME13 7AX  
Telephone 01795 532206 Fax 01795 538907

PROJECT		
<b>The Rugby</b>		
<b>Great James Street, London WC1N 3ES</b>		
DRAWING DESCRIPTION		
<b>Proposed table licence layout</b>		
SIZE	ISSUE/PROJECT STATUS	DWG NO.
A3	Licensing Application	1568-02
SCALE:	DRAWN BY:	DATE:
1:100	JPAW	17th April 2011
		REV
		C

