



EXISTING SECTION C-C  
Scale: 1:100

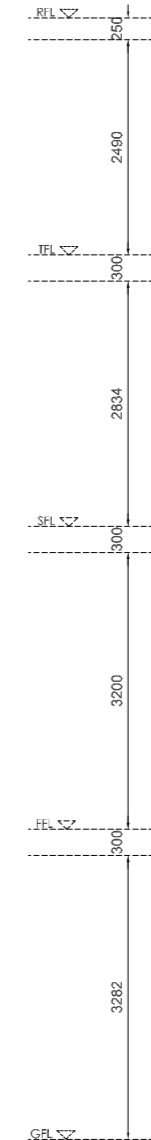

**NOTES**  
Do not scale this drawing.  
All dimensions and levels to be checked by contractor on site prior to commencement or manufacture.

Rev	Date	By	Chk	Comment
A	30/10/17	AI	ai	Revision as per planning officer's comments

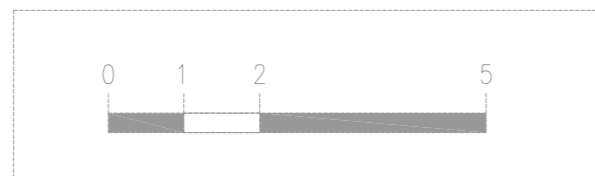

**Client**  
Maison Vie Ltd  
68 King William Street  
EC4N 7DZ London

**Project Title**  
Planning  
to  
200 Kilburn High Road, Camden  
London NW6 4JD

**Drawing Title**  
Existing  
Section C-C  
-  
-

Drawn by: AI	Scale: 1=100 @ A3	Date: October 2017
Designed by: AI	Checked by: ai	Approved by: -

File Ref.: Leinweber - Camden

Drawing No. 15	Rev. A
-------------------	-----------