
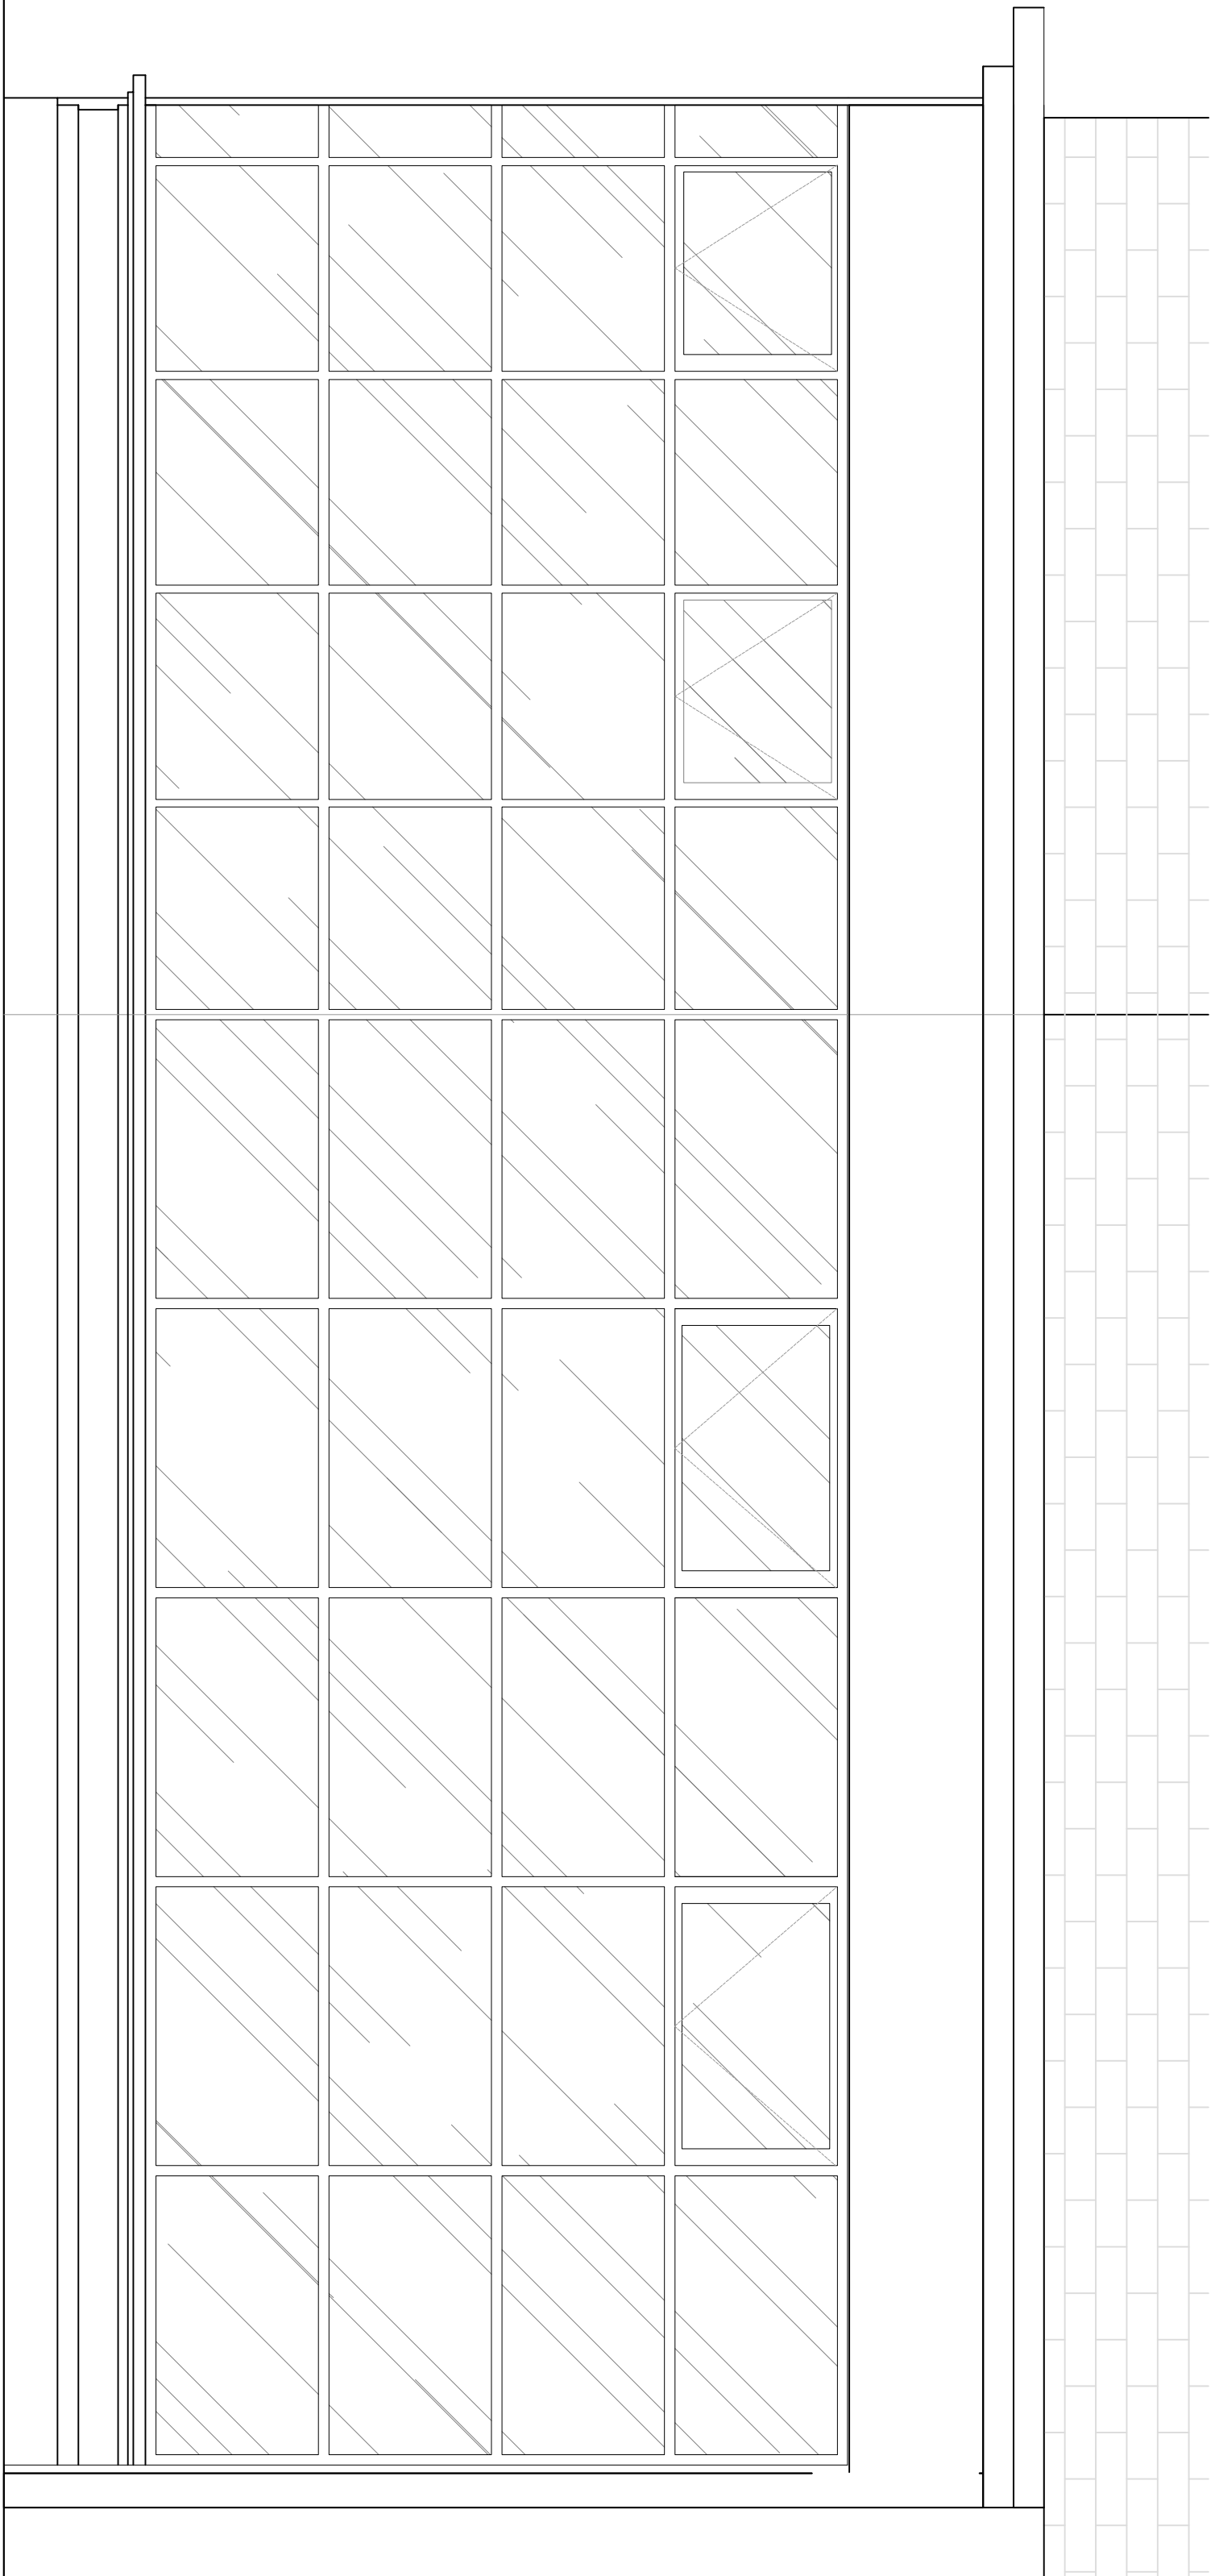




AA Existing External Elevation AA - Earham Rd

Scale: 1:25@A1

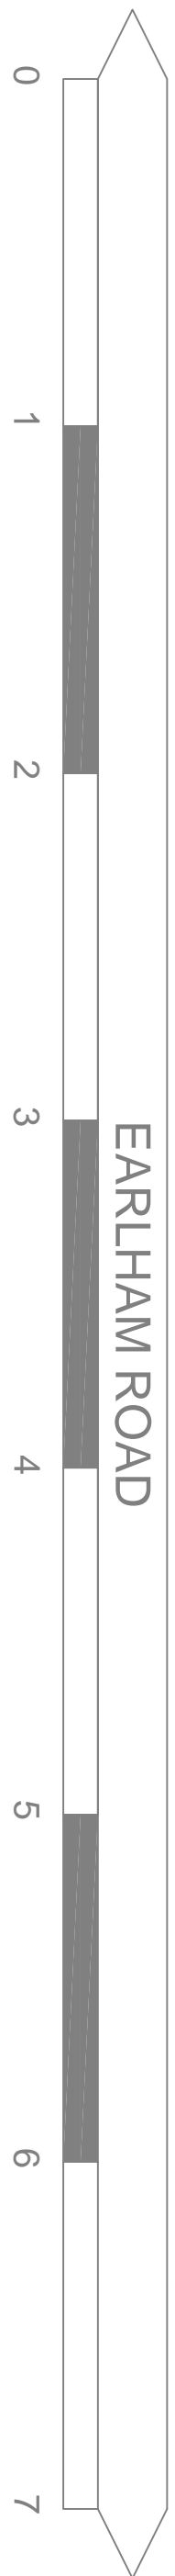

BB Existing External Elevation BB - Tower Street & Corner

Scale: 1:25@A1

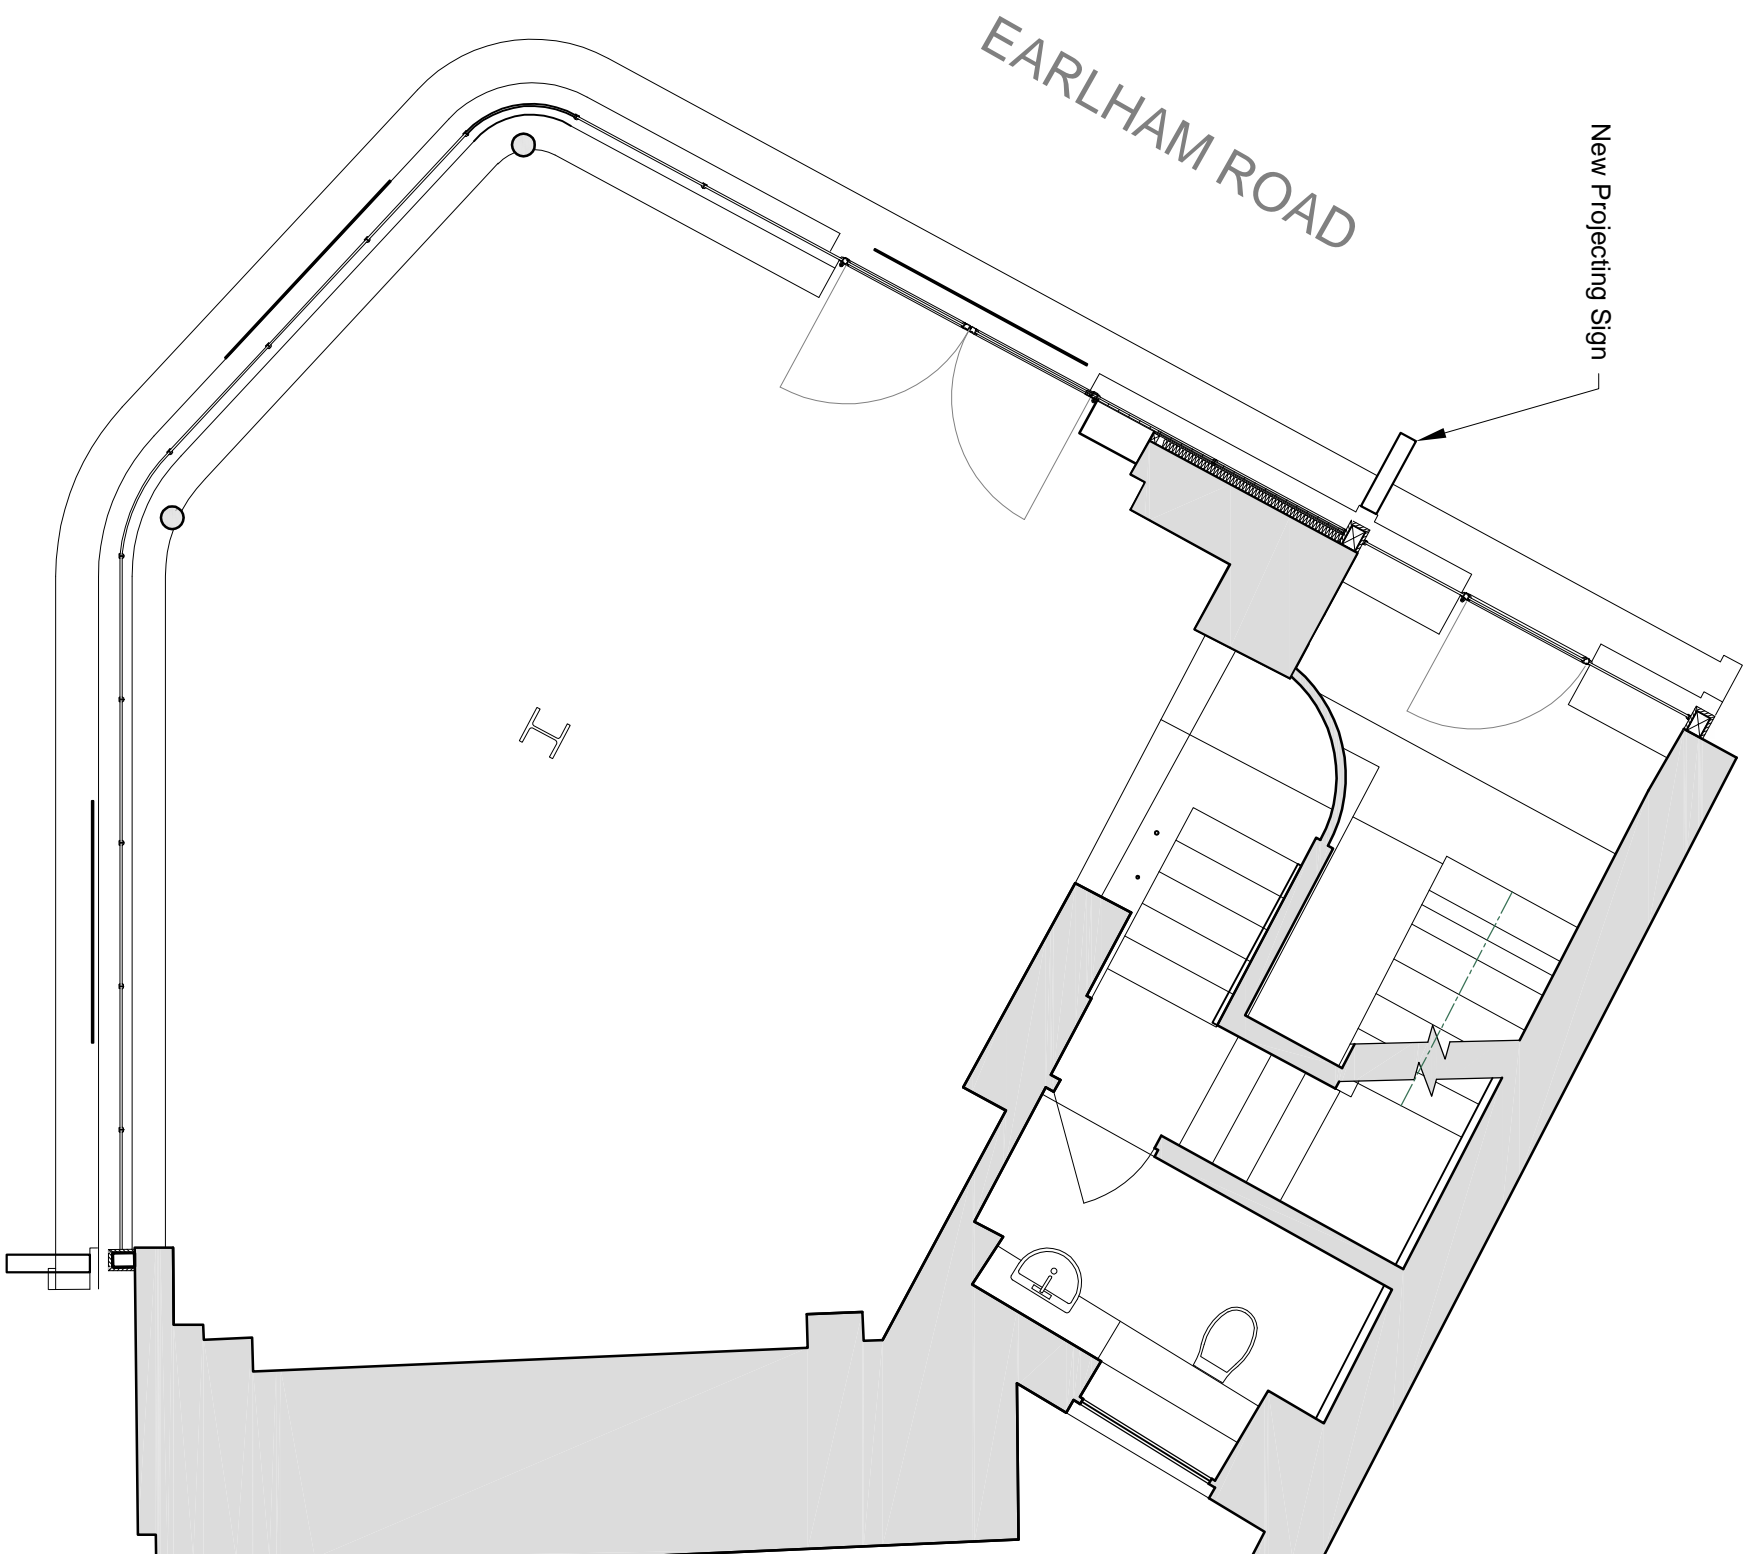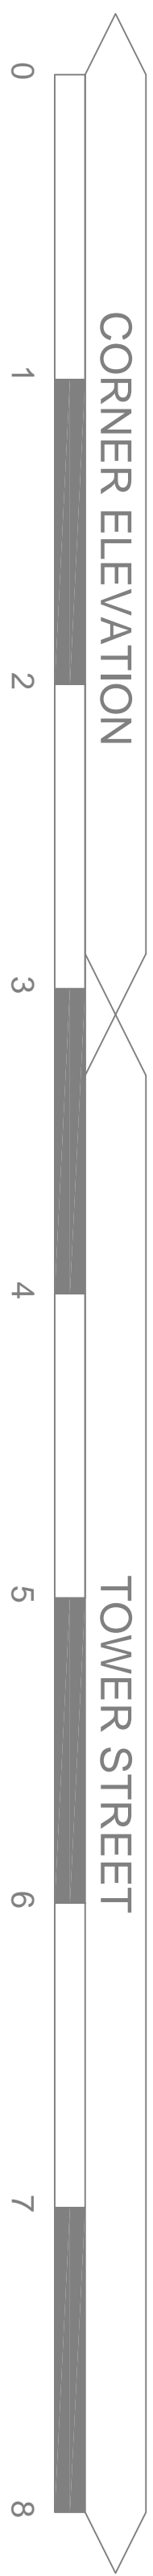

GA Plan

Scale: 1:50@A1

TOWER STREET

 designtime

add@designtime.uk.com  
www.designtime.uk.com

Project  
Ace & Tate  
10 Earham Street

Tel: +44 (0) 845 023 0294

Design Time  
5a Calls Landing  
36-38 The Calls  
Leeds  
West Yorkshire  
LS2 7EW

Drawing Title  
Existing Shop Signage

Drawn by  
SE  
Date  
May 17

Scale  
As Noted  
Paper Size  
A1

Drawing Number  
6409-03

Revision  
/