



All dimensions to be checked onsite.  
DO NOT SCALE THIS DRAWING

**NOTES**

© Copyright CHARLES BRICE LTD  
This confidential drawing and the copyright is the property of Charles Brice Ltd and is neither to be copied in any way nor disclosed to any third party without the written consent of Charles Brice Ltd.

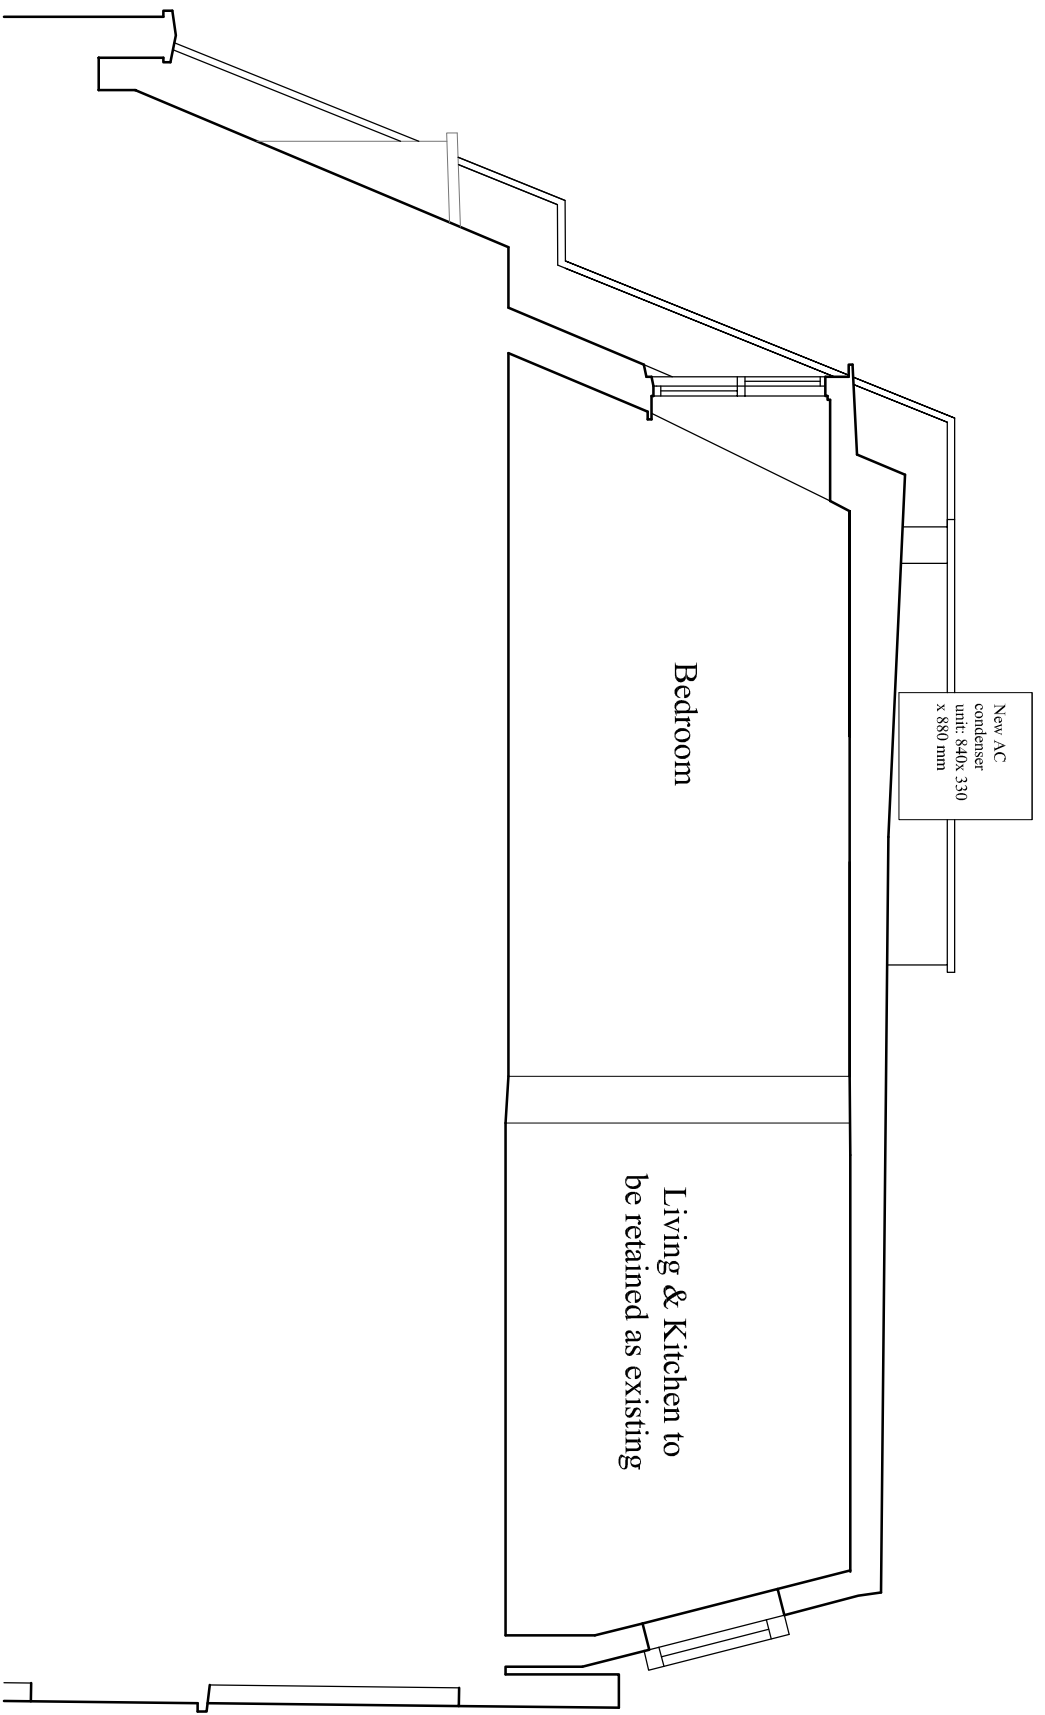

REVISIONS	Revised post planner's notes	02/11/17
A		



**CHARLES BRICE LTD**  
 95 YORK STREET  
 MARYLEBONE  
 LONDON W1H 4QG  
 T: 020 7491 1952 Fax: 020 7491 1952  
 Email: info@charlesbrice.co.uk  
 www.charlesbrice.co.uk

**Title** Section AA  
- As Proposed

**Project** Flat 3, Cleveland Street  
London  
W1T 6NT

**Client** Mr & Mrs Convent

Scale	Date	Drawn By
1:50@A3	June 2017	.VJB
Job Number	Drawing Number	Revision
910	WD.03	A

