


All dimensions to be checked onsite.
DO NOT SCALE THIS DRAWING


NOTES

© Copyright CHARLES BRICE LTD

This confidential drawing and the copyright is the property of Charles Brice Ltd and is neither to be copied in any way nor disclosed to any third party without the written consent of Charles Brice Ltd.

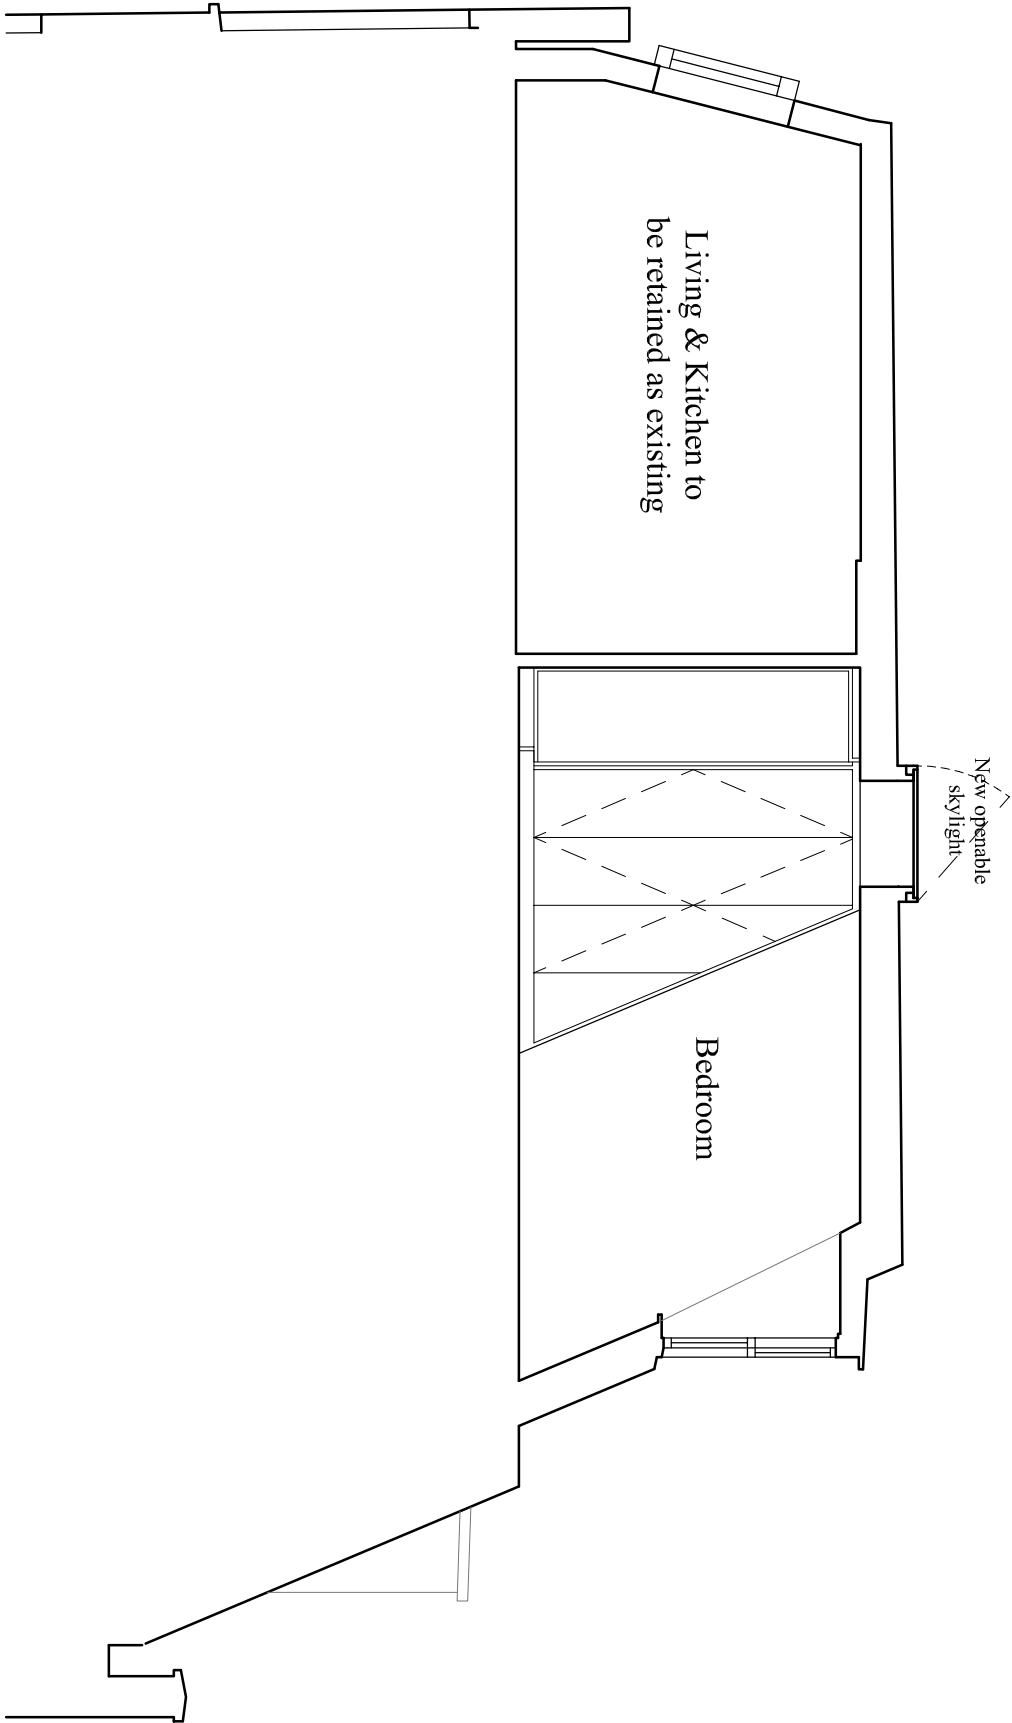

A	Revised post planner's notes
REVISIONS	
	02/11/17



CHARLES BRICE LTD

95 YORK STREET
MARLYEBONE
LONDON W11 4QG

Tel. 020 7491 1952 Fax. 020 7491 1952
Email: info@charlesbrice.co.uk
www.charlesbrice.co.uk

Title **Section BB**
 - As Proposed

Project **Flat 3, Cleveland Street**
 London
 W1T 6NT

Client **Mr & Mrs Convert**

Scale	Date	Drawn By
1:50@A3	June 2017	.VB
Job Number	Drawing Number	Revision
910	WD.04	A



Scale 1:50