


All dimensions to be checked onsite.
DO NOT SCALE THIS DRAWING

NOTES

© Copyright CHARLES BRICE LTD

This confidential drawing and the copyright is the property of Charles Brice Ltd and is neither to be copied in any way nor disclosed to any third party without the written consent of Charles Brice Ltd.

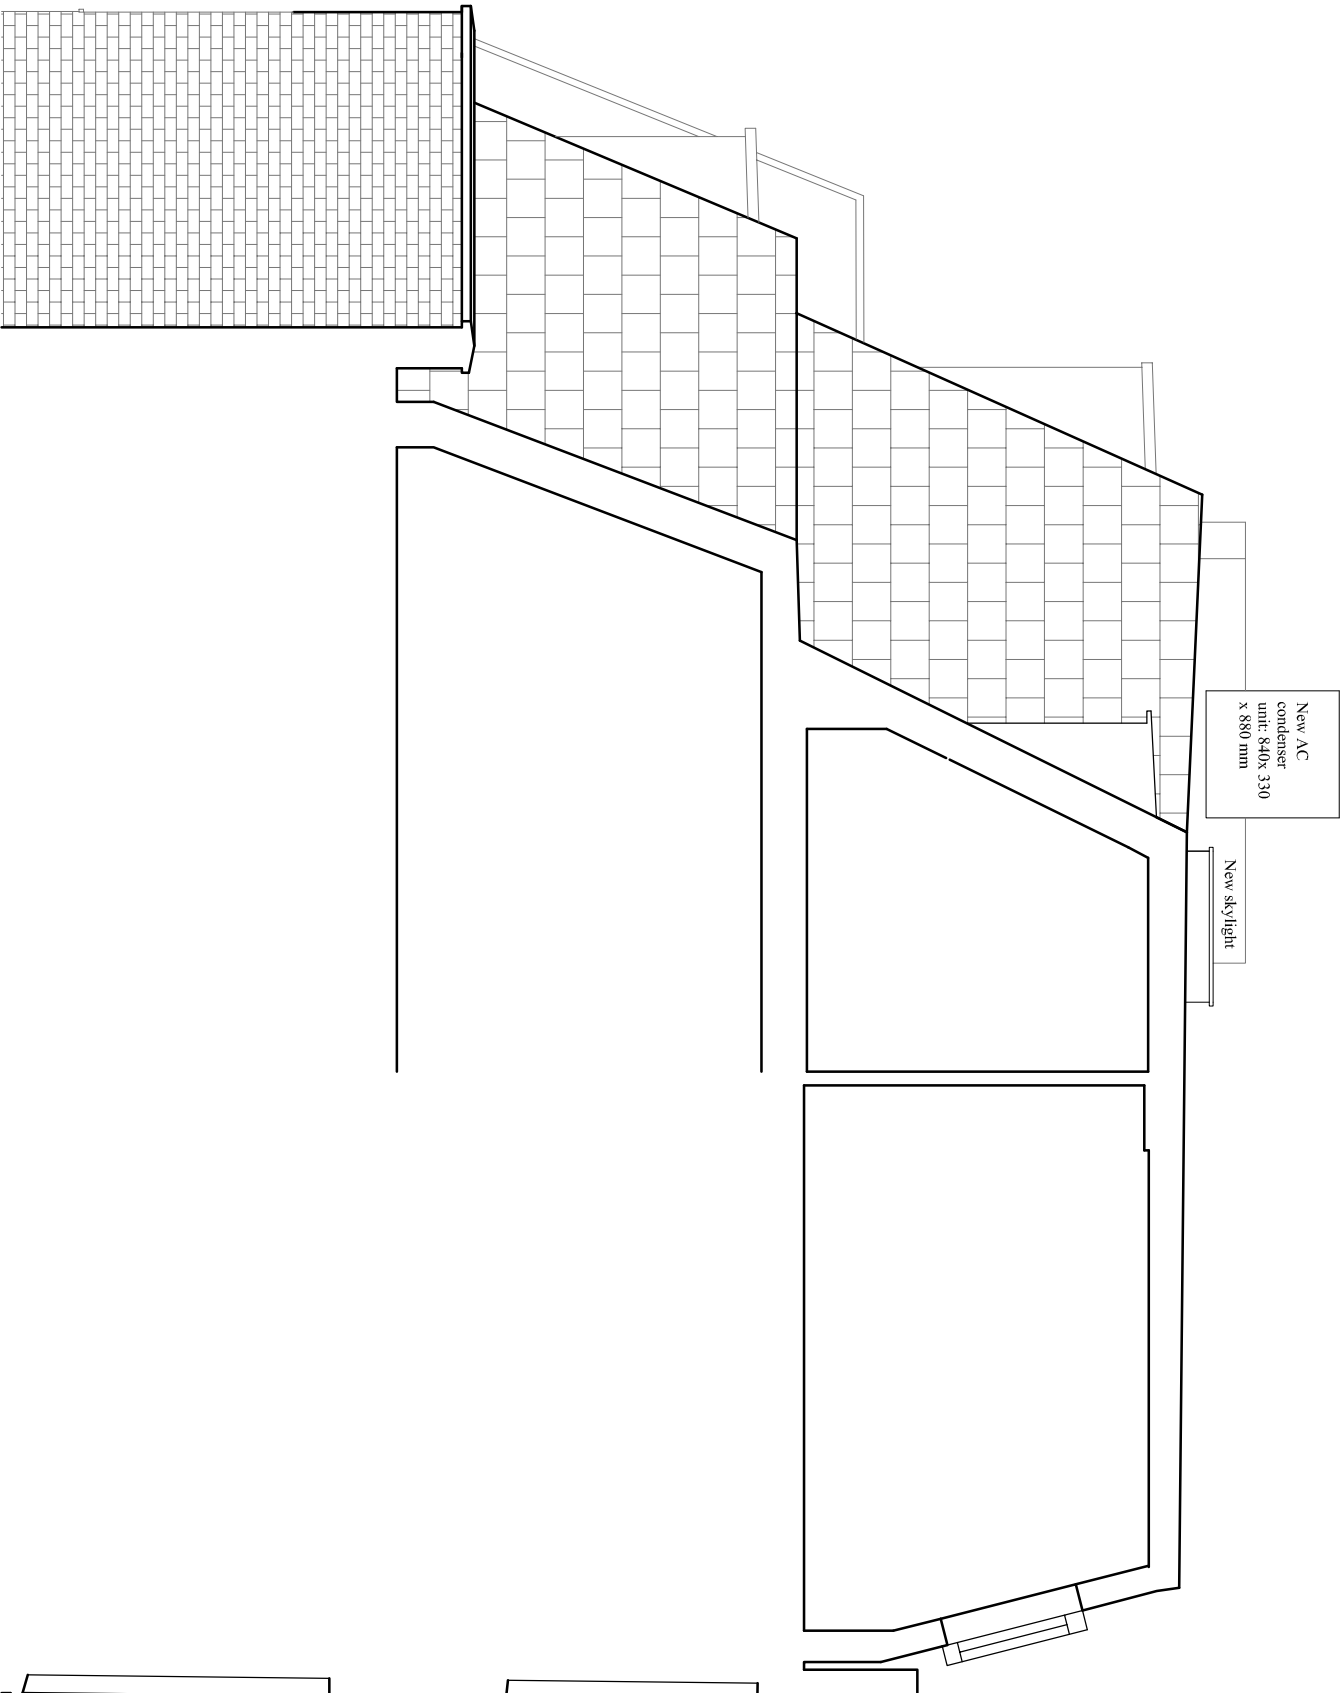

Revisions	Revised post planner's notes	Date
A		02/11/17



CHARLES BRICE LTD
95 YORK STREET
MARYLEBONE
LONDON W1H 4QG
T: 020 7491 1952 Fax: 020 7491 1952
Email: info@charlesbrice.co.uk
www.charlesbrice.co.uk

Title Section CC
- As Proposed

Project Flat 3, Cleveland Street
London
W1T 6NT

Client Mr & Mrs Convert

Scale	Date	Drawn By
1:50@A3	June 2017	.VIB
Job Number	Drawing Number	Revision
910	WD.05	A



Scale 1:50