



© This drawing is protected by the Copyright Designs and Patent Act 1988 and must not be reproduced in any form, in part or in whole, without the consent of Peter Crawford.
 All levels, setting out and dimensions must be checked on site by the contractor and any apparent discrepancies reported to the Architect before work is put in hand.
 This drawing is not to be scaled. It must be read in conjunction with the relevant specification clauses.


Rev: _____ Date: _____
 Revision note: _____

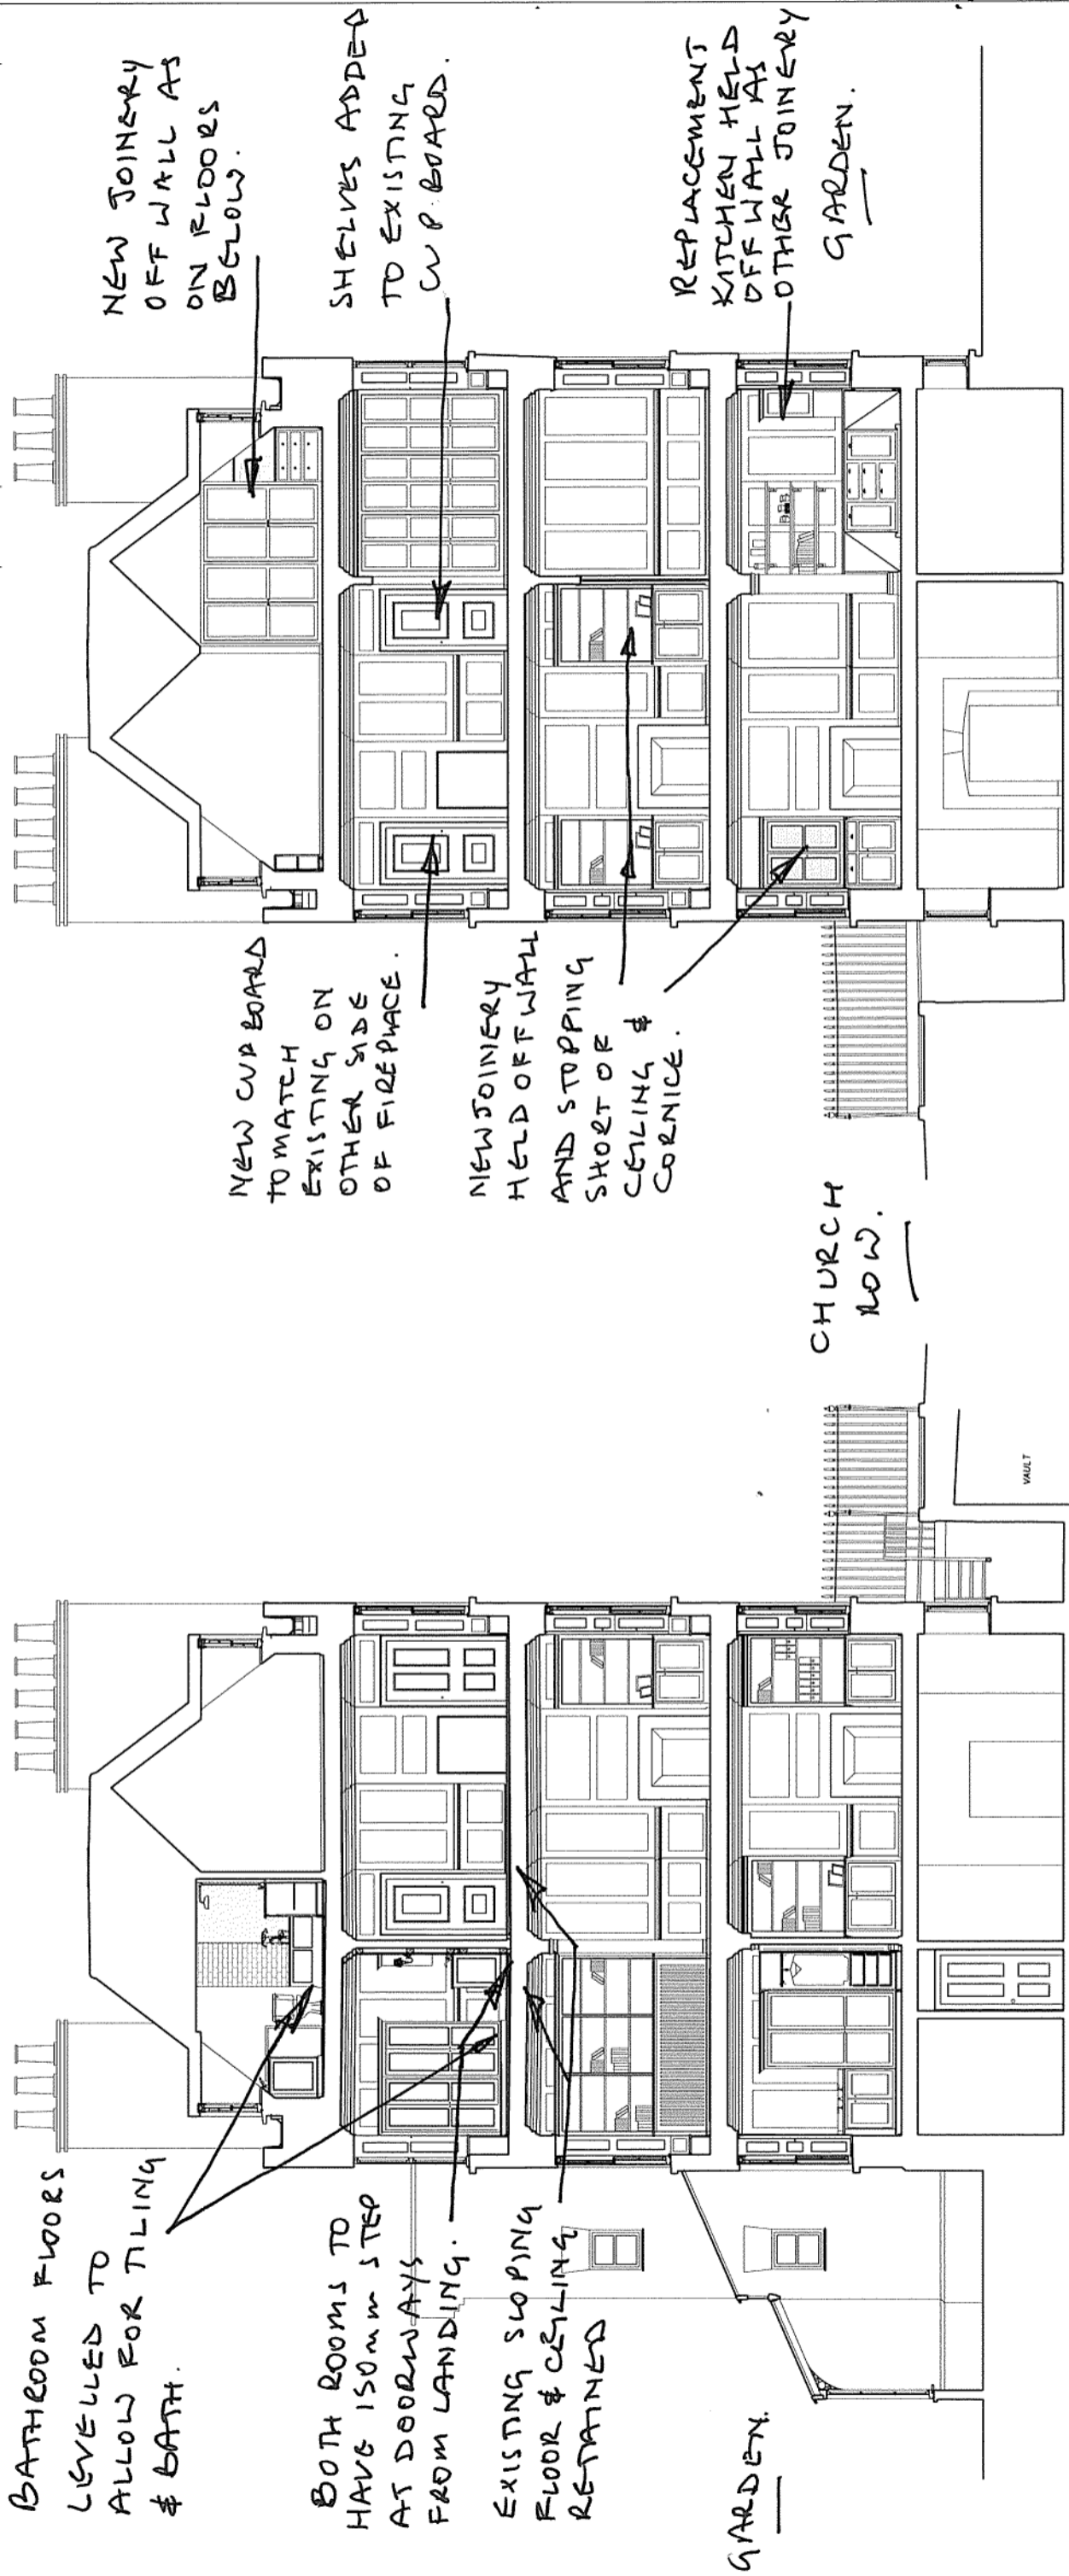

SECTION BB

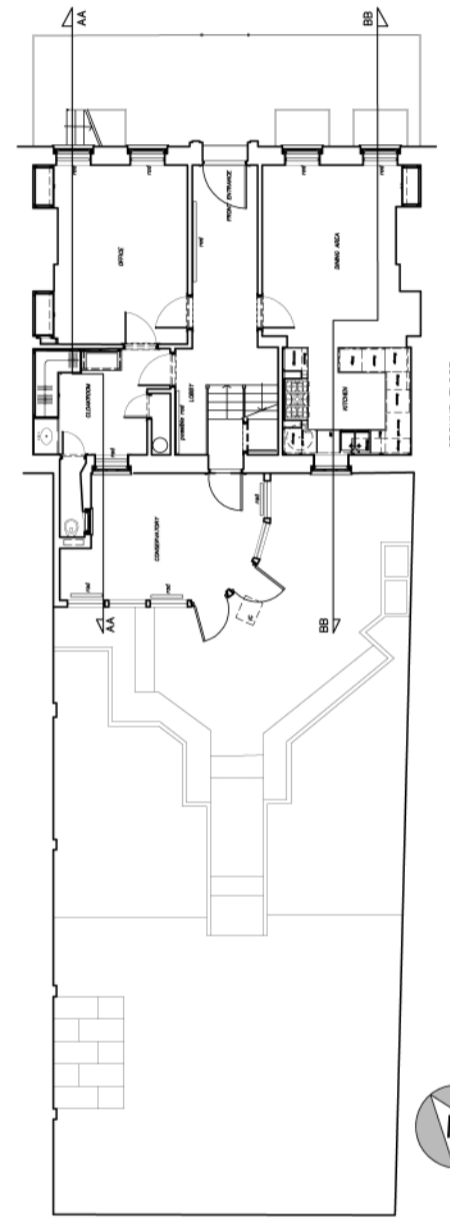

SECTION AA

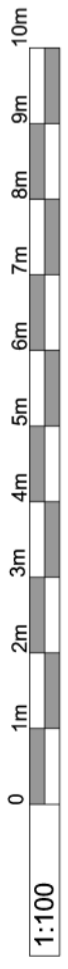

1:100

Peter Crawford RIBA.
 25 Jameson Street London W8 7SH
 E: petercrawford25@gmail.com

Client: Marianne Vourch
 Project: 9 Church Row, London.

Proposed Sections AA & BB.

Scale: 1:100 @ A3
 Date: 02.11.17
 Drawing No: CR_06