



These plans are project and site specific and shall only be used for their intended purpose unless otherwise permitted by written consent of Brian O'Reilly Architects.

All dimensions shown are indicative and must be double checked on site by the contractor. Any inconsistencies found must be reported to Brian O'Reilly Architects.


DO NOT SCALE FROM THE DRAWINGS.

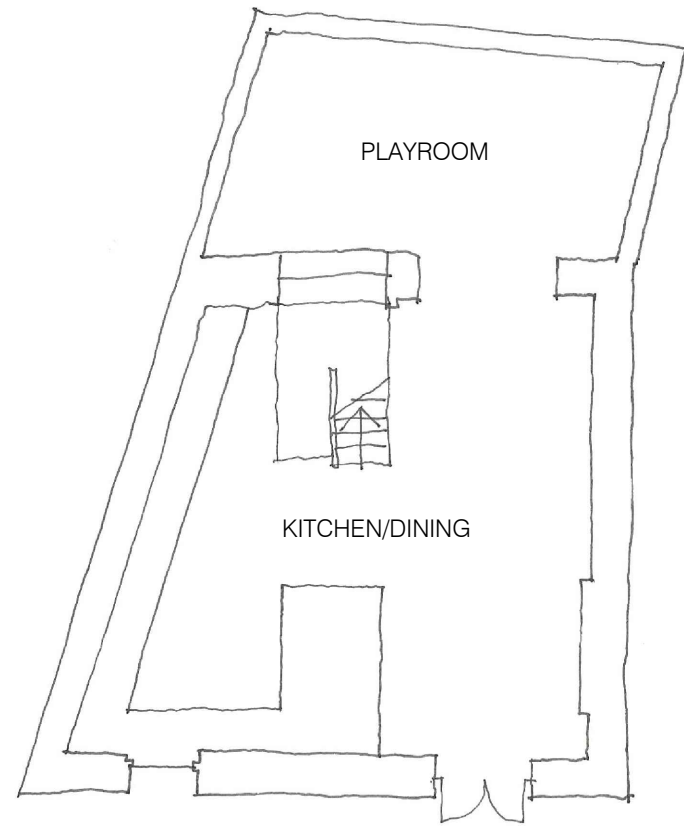


01 EXISTING BASEMENT FLOOR PLAN (AS EXISTING)
scale 1:100

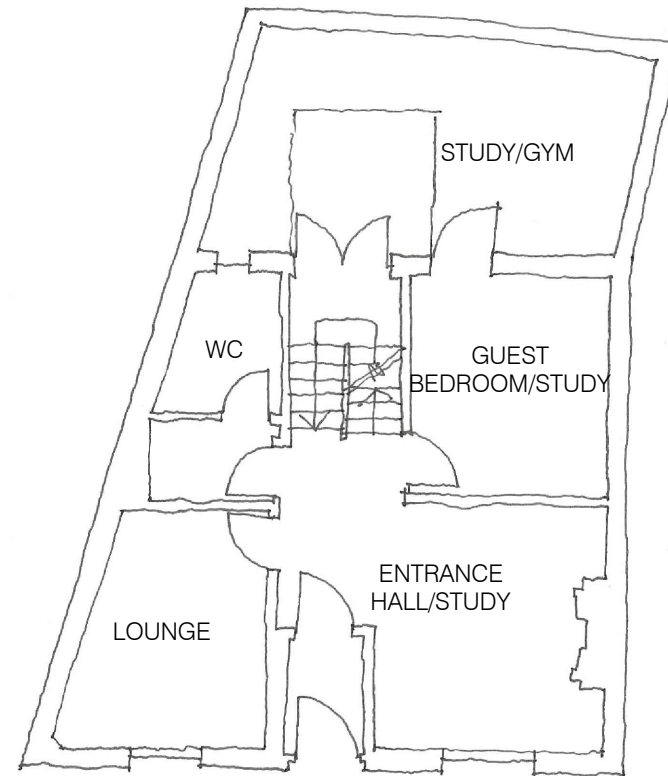


02 PROPOSED GROUND FLOOR PLAN (AS EXISTING)
scale 1:100

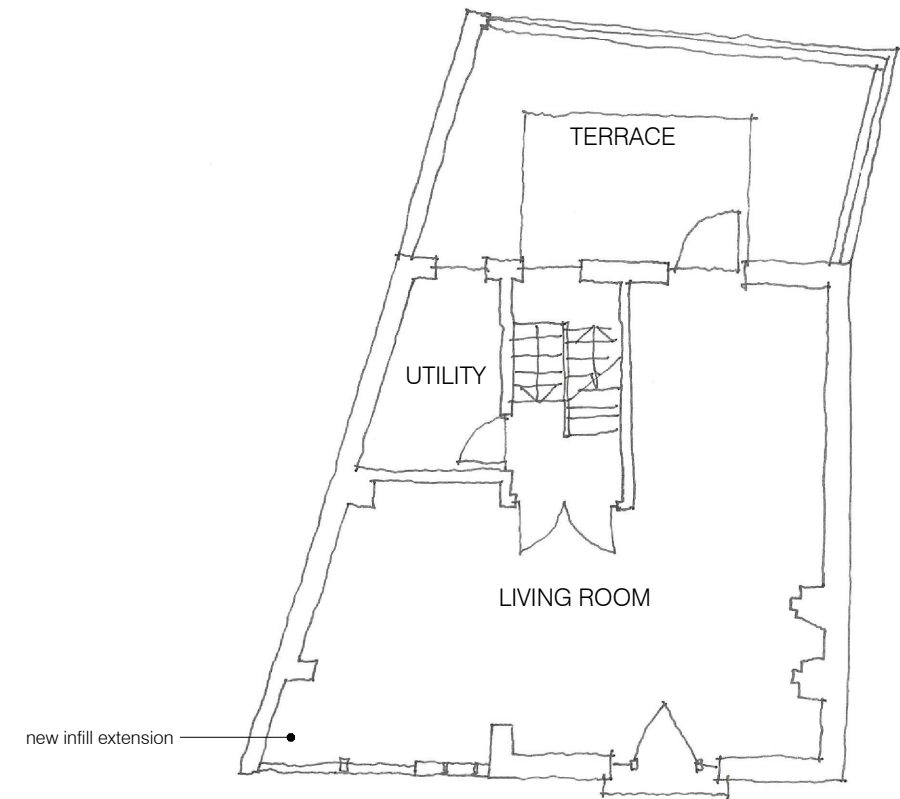


03 PROPOSED FIRST FLOOR PLAN
scale 1:100

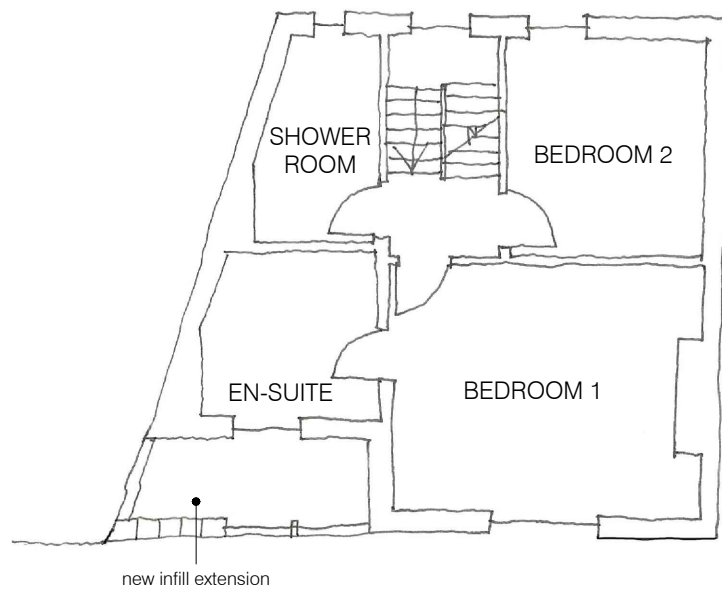


04 PROPOSED SECOND FLOOR PLAN
scale 1:100

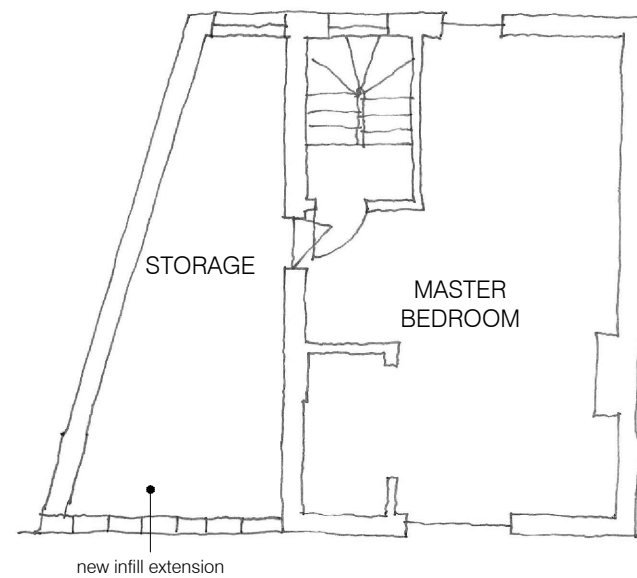

05 PROPOSED THIRD FLOOR PLAN
scale 1:100

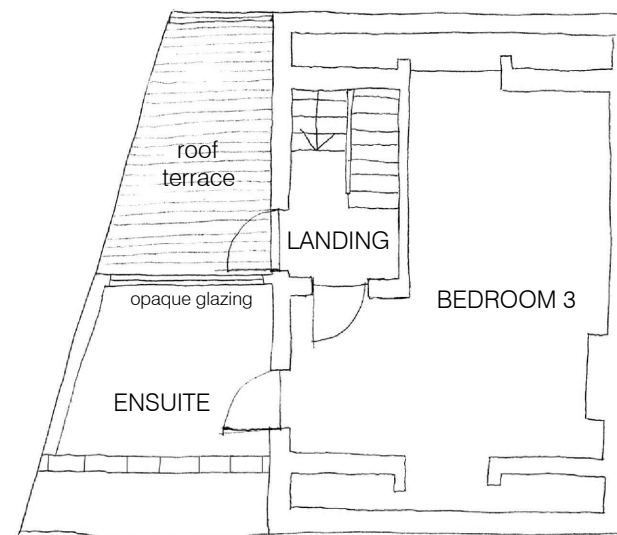

06 PROPOSED FOURTH FLOOR PLAN
scale 1:100

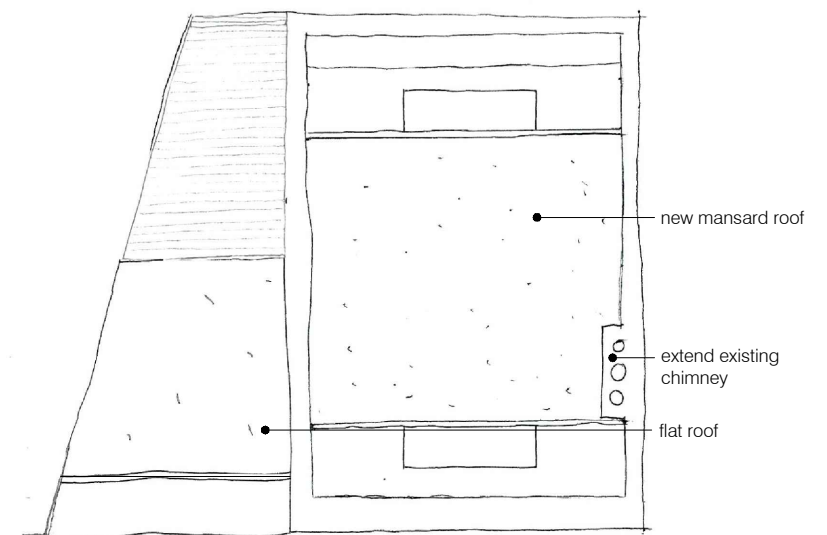

07 PROPOSED ROOF PLAN
scale 1:100



project
33 INVERNESS STREET, NW1 7HB

BRIAN O'REILLY ARCHITECTS
31 Oval Road, London, NW1 7EA +44 (0)20 7267 1184
www.brianoreillyarchitects.com mail@brianoreillyarchitects.com

status / number
PLANNING / 438-102-P scale
1:100 @ A3

drawing
PROPOSED PLANS date
15.06.2017



01 PROPOSED INVERNESS STREET ELEVATION
scale 1:200



project
33 INVERNESS STREET, NW1 7HB
BRIAN O'REILLY ARCHITECTS
31 Oval Road, London, NW1 7EA +44 (0)20 7267 1184
www.brianoreillyarchitects.com mail@brianoreillyarchitects.com

status / number
PLANNING / 438-203-P
drawing
PROPOSED INVERNESS
STREET ELEVATION
scale
1:200 @ A3
date
15.06.2017



01 PROPOSED FRONT ELEVATION
scale 1:50

31 INVERNESS STREET

33 INVERNESS STREET

35 INVERNESS STREET




project
33 INVERNESS STREET, NW1 7HB

BRIAN O'REILLY ARCHITECTS
31 Oval Road, London, NW1 7EA +44 (0)20 7267 1184
www.brianoreillyarchitects.com mail@brianoreillyarchitects.com


status / number
PLANNING / 438-200-P 1:50 @ A3

drawing
PROPOSED FRONT
ELEVATION
date
15.06.2017

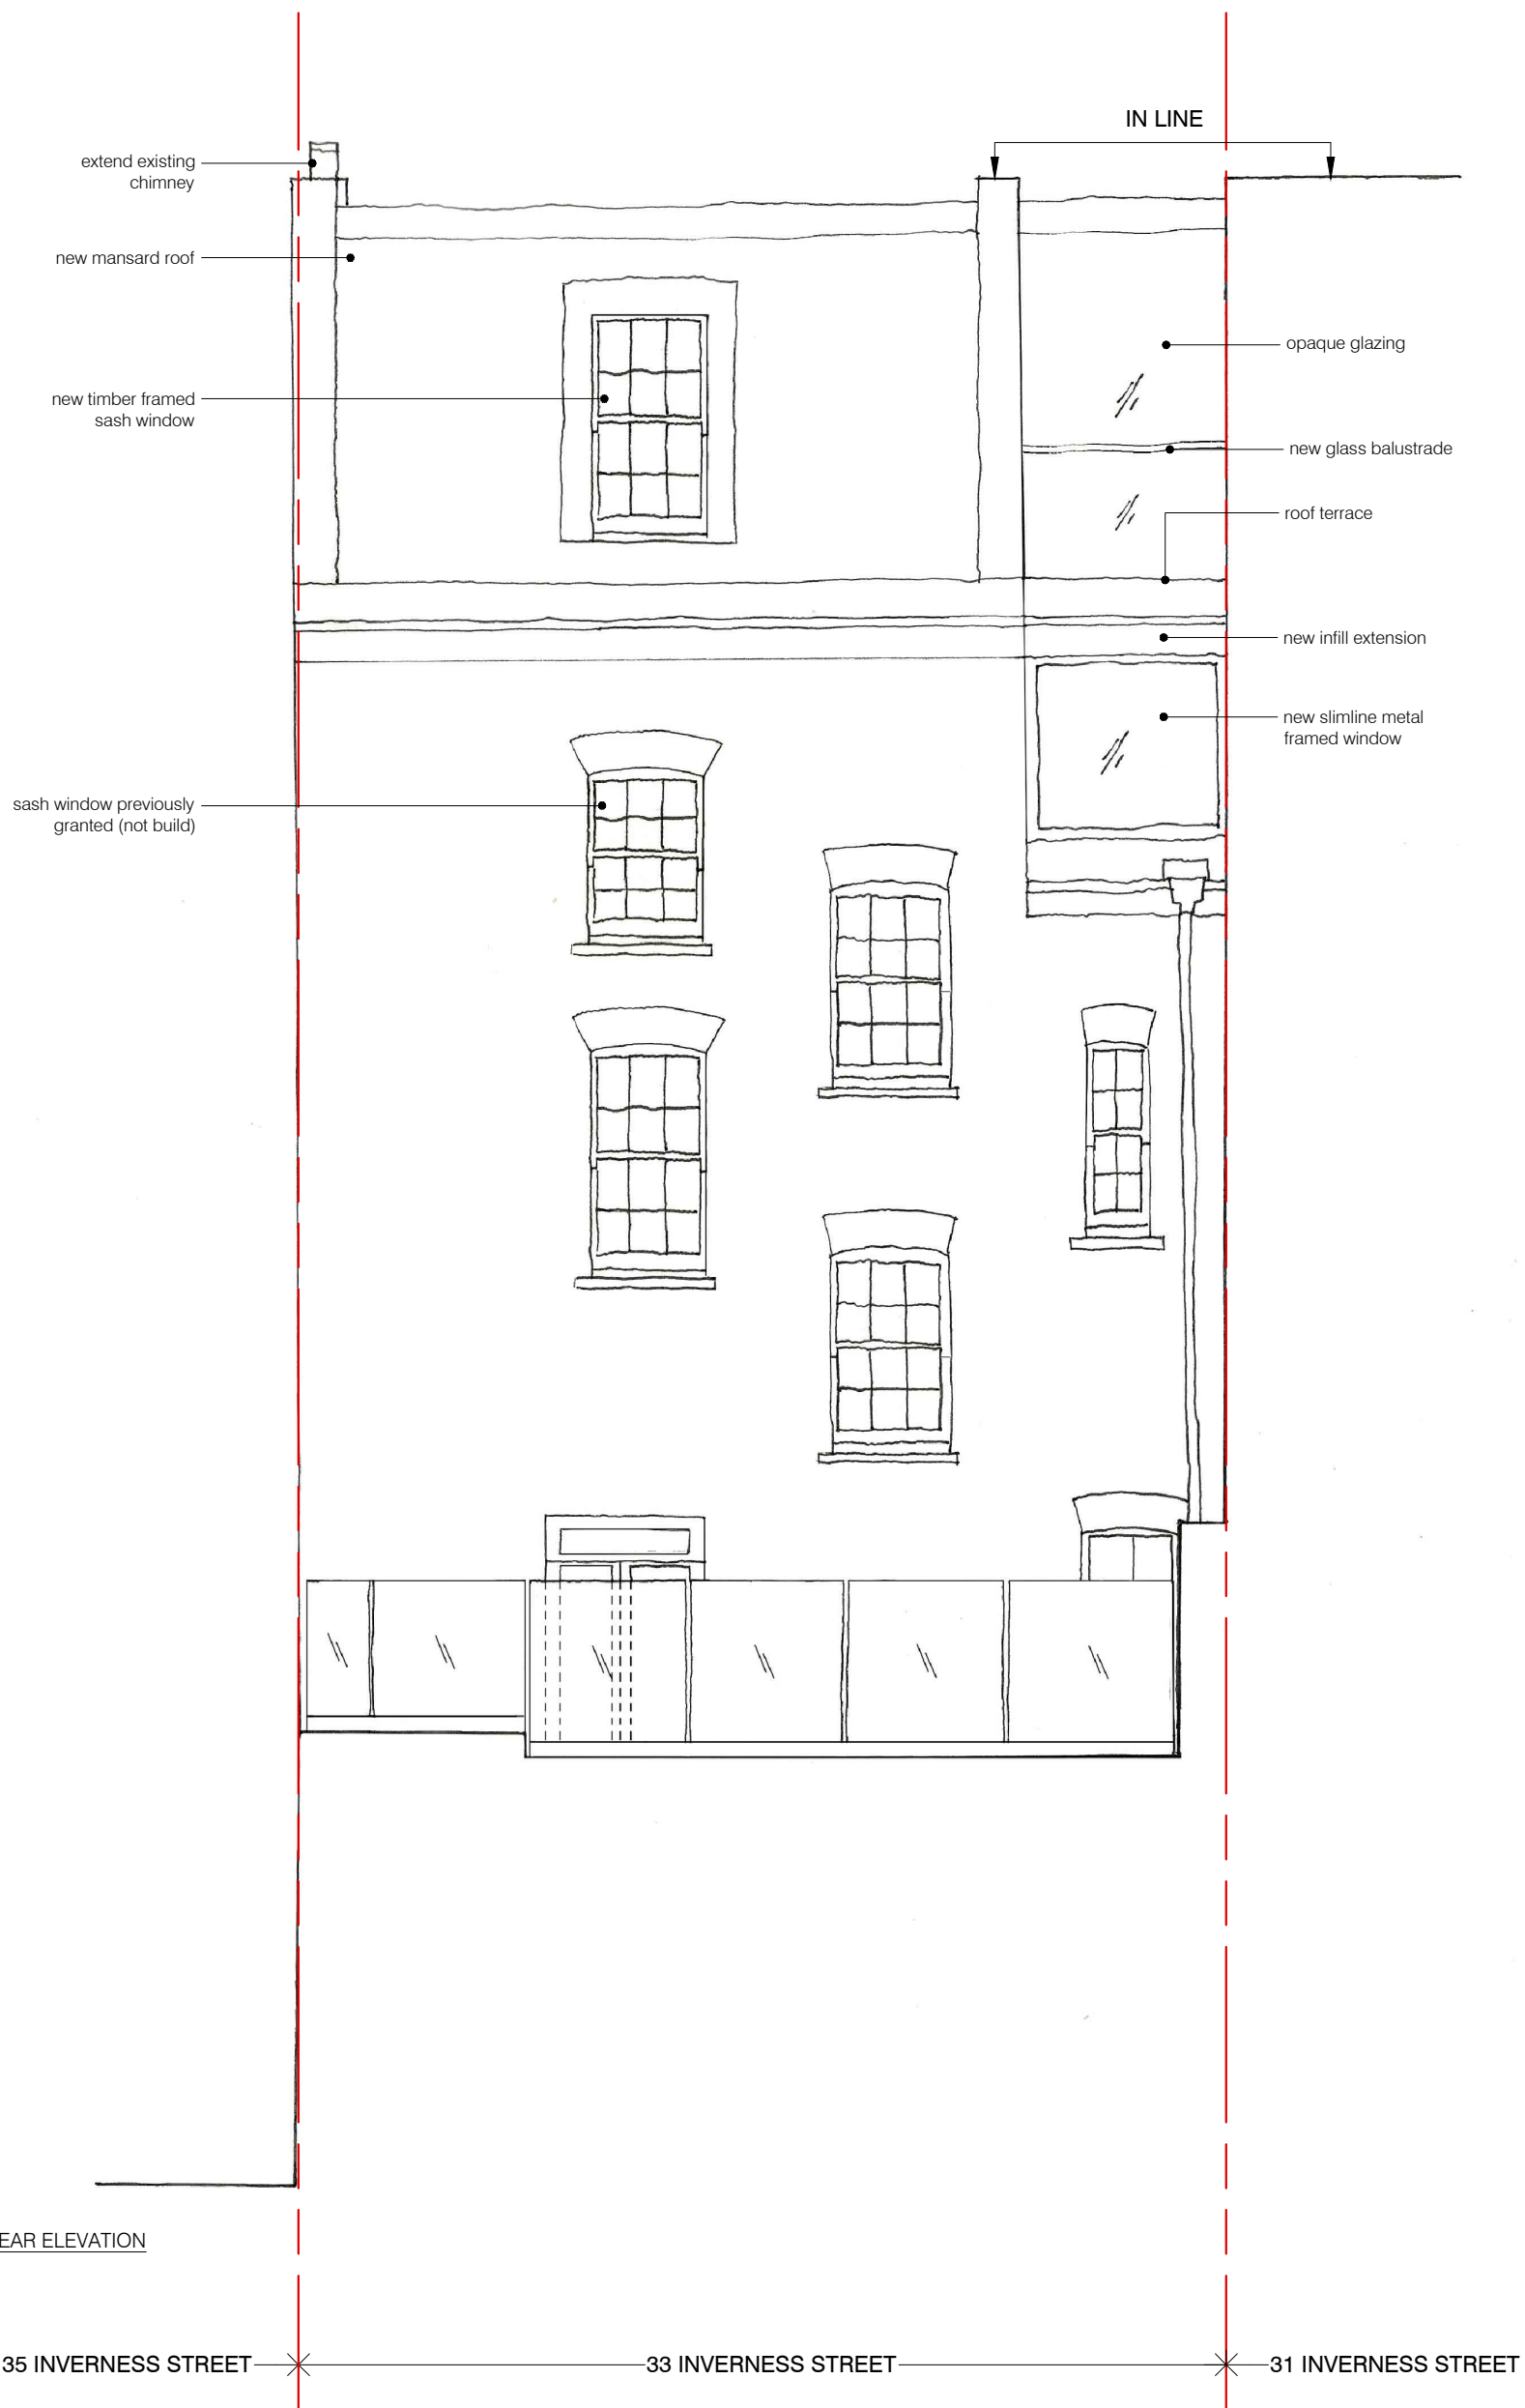

01 PROPOSED REAR ELEVATION
scale 1:50



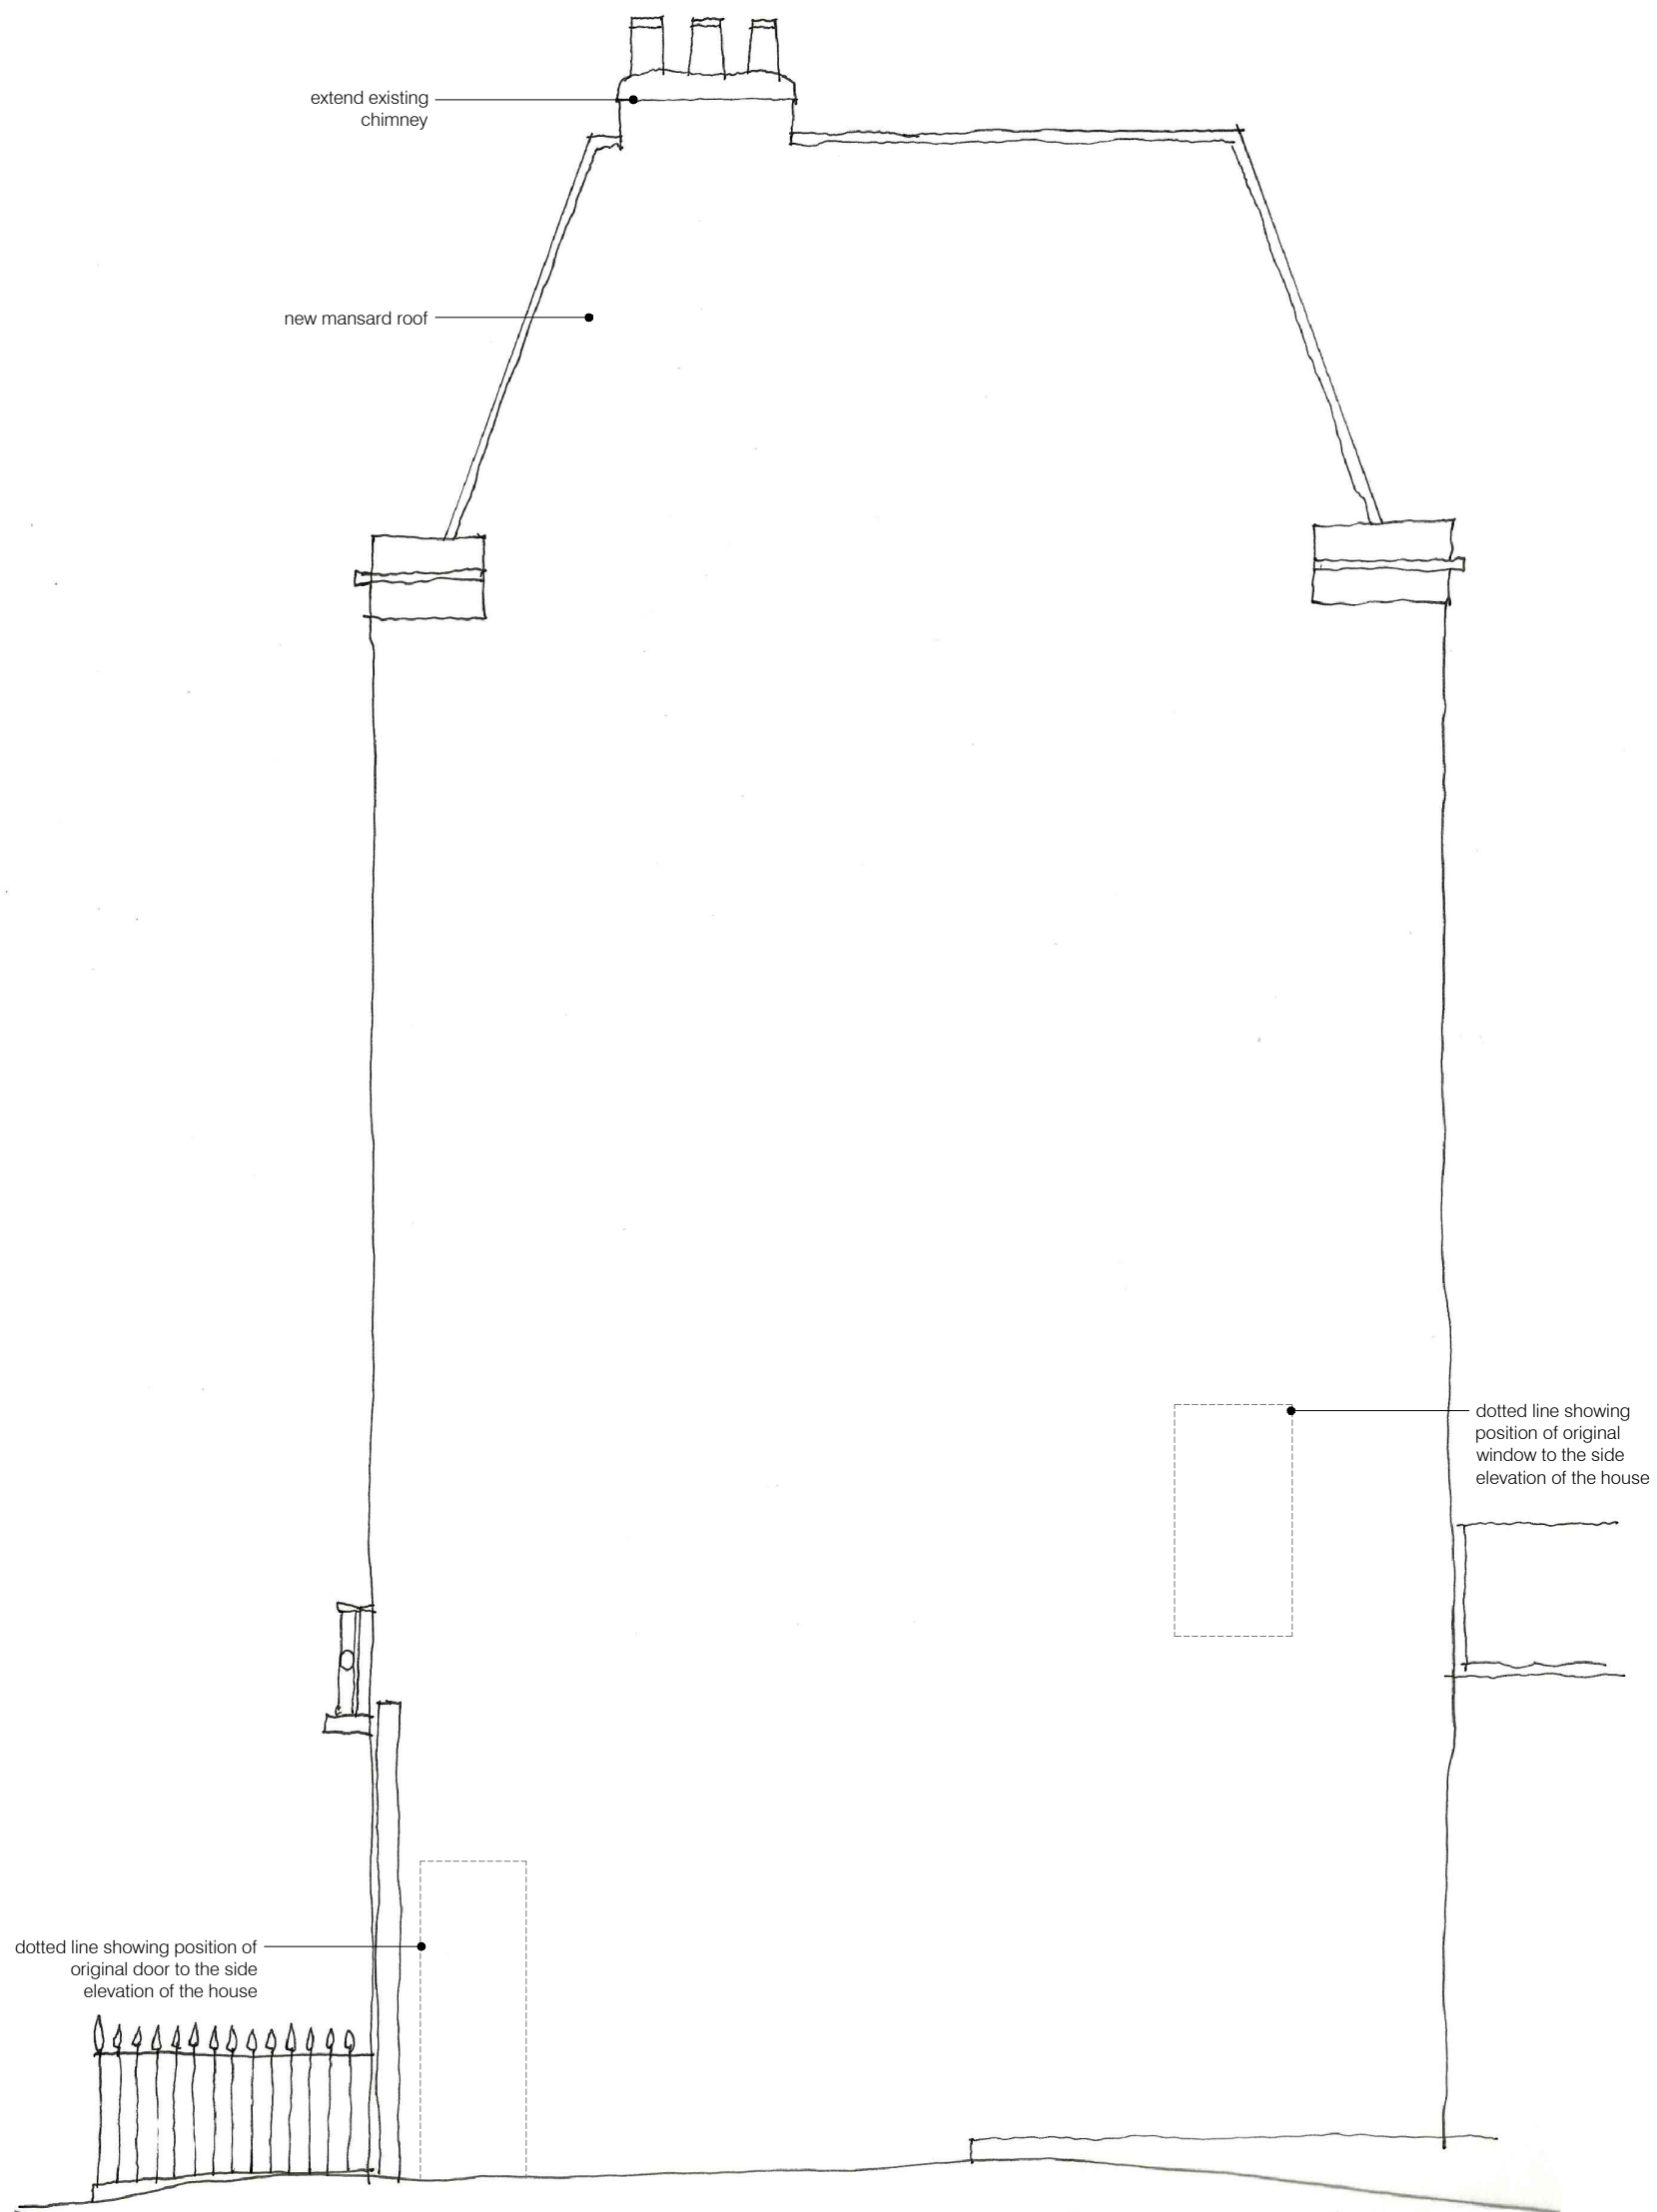

01 PROPOSED SIDE ELEVATION
scale 1:50

