



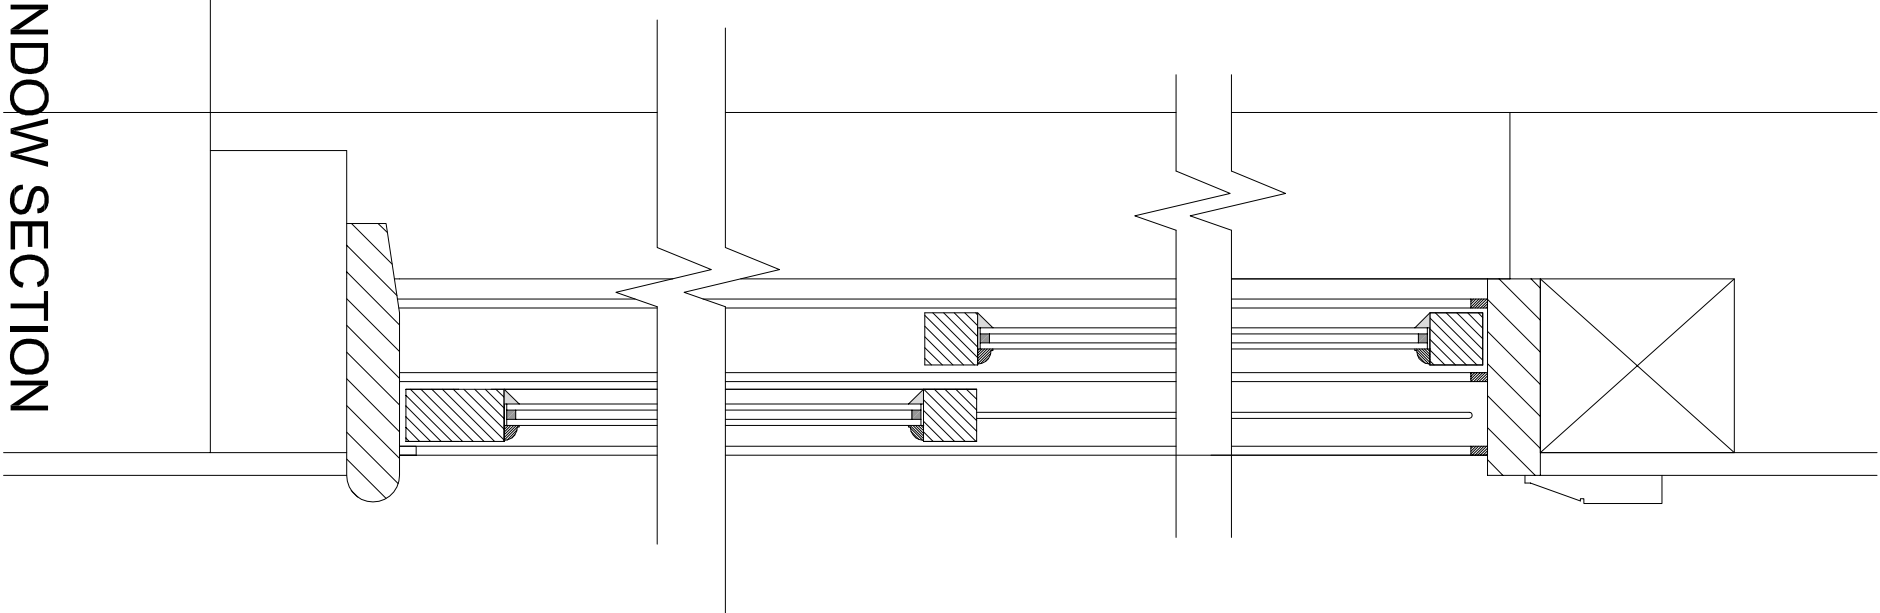


WINDOW SECTION

1:5

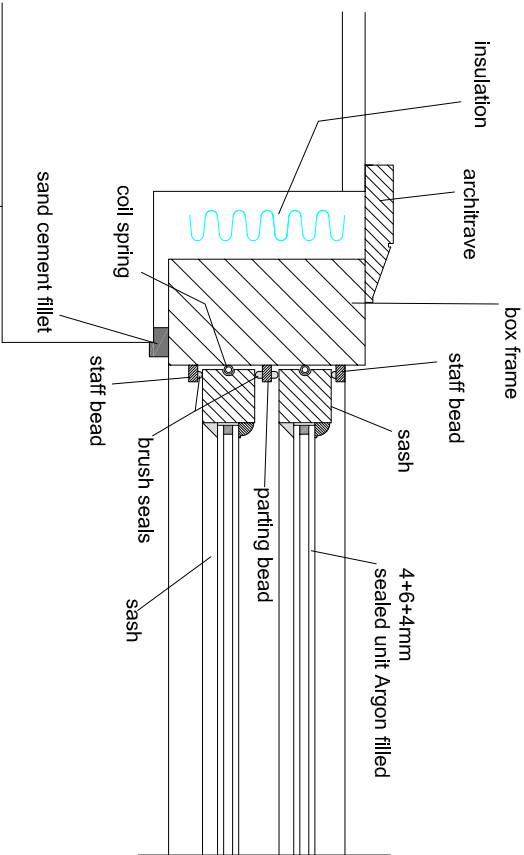

WINDOW SECTION

1:5

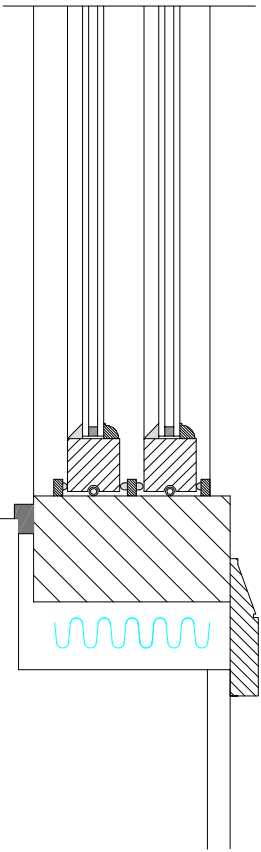

WINDOW SECTION

1:5

TITLE		ADDRESS	
PROPOSED DRAWINGS		97 FORDWYCH ROAD LONDON, NW2	
CLIENT		SCALE	
Mr. S. BENJAMIN		1:5 @ A3	
DRAWING NO.		DATE	
170802/12		AUG 2017	
REV.		REV.	
A		A	

