


1 Heritage sash window head detail
822

2 Heritage sash window sash detail
822

3 Heritage sash window cill detail
822

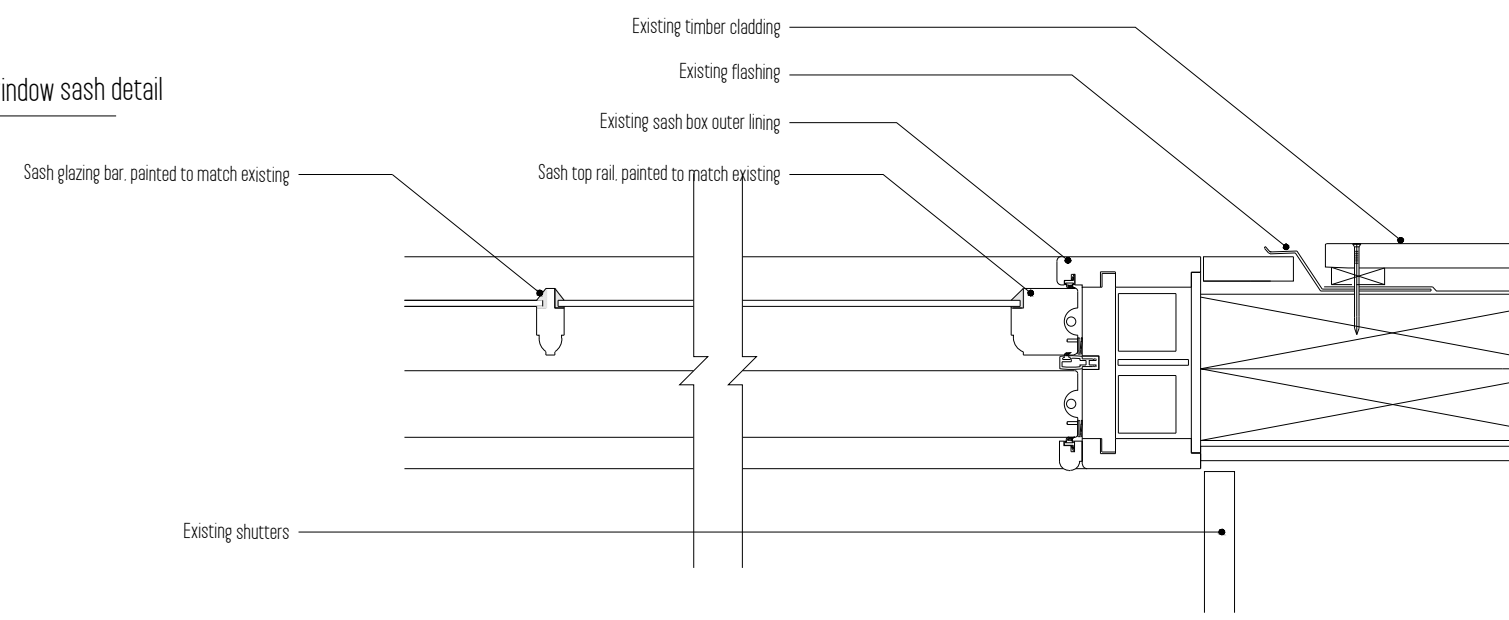

4 Heritage sash window jamb detail
822

Paper size: A3

Revisions					
Rev	Date	By	Description	Checked	Approved
P1	27.09.17	LP	For Planning	JT	JT
P2	30.10.17	ABF	For Planning	JT	JT

Key

Notes:

Client Sign Off

Architect / Originator:
Tate Harmer LLP
Unit G1 B2 Stamford Works, 3 Gillett St. London N16 8JH
Tel: +44 (0)7970 101 328 Email: studio@tateharmer.com

Client:
Client Confidential

Project:
Chestnut Cottage

Drawing Title:
Conservation sash window details for new rear window

Drawing Number: [CCH] [THA] [PR] [AL] [822] [P2] Revision

Do not scale. All dimensions to be checked on site. This drawing is copyright.

Date of Origin: 27.09.17
Drawn By: LP

Scale/s: 1:5

Drawing Status: PLANNING